

KEY PLAN  
NOT TO SCALE

I.S. Plan

ELEVATION APPROVED


SUBJECT TO THE CONDITIONS IN THIS OFFICE LETTER.

No. A.1.3633/90 Date 2-6-90.

FOR MEMBER SECRETARY  
MADRAS METROPOLITAN  
DEVELOPMENT AUTHORITY  
MADRAS - 600 008

SECTION ON 'AB'

VENDOR'S VACANT LAND


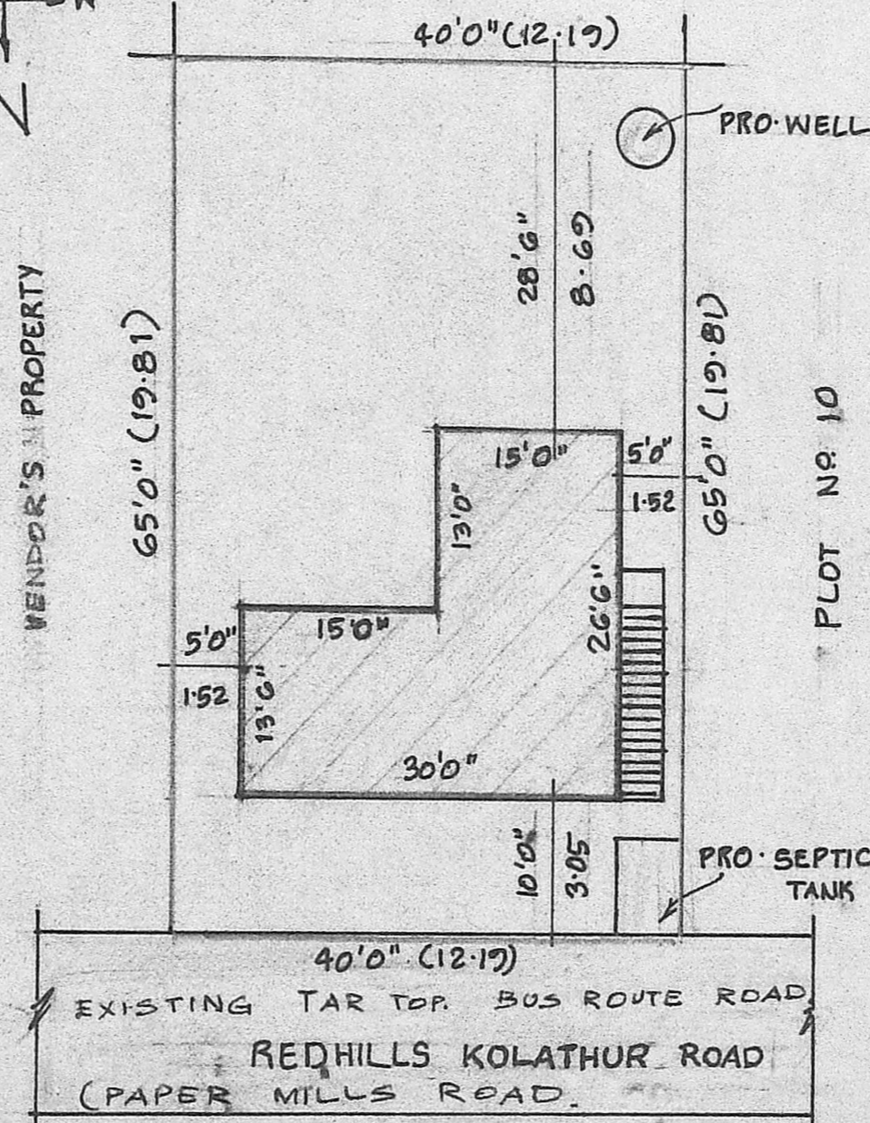


SITE PLAN

SCALE: 1" = 16'0" (1:200)

AS PER PATTI. SURVEY NO. 74/9

HERMETICALLY COVERED

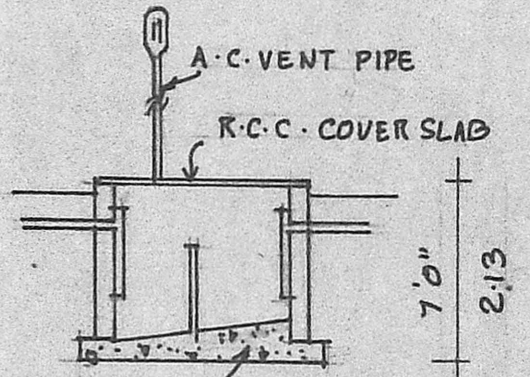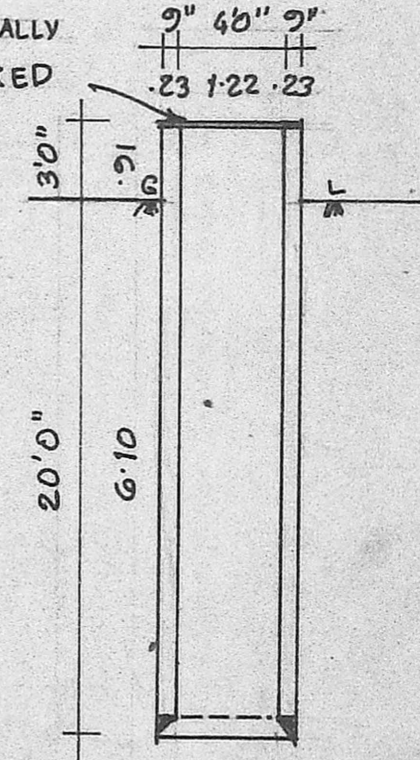


SECTION

8'0" (2.44)

PLAN

DETAILS OF WELL & SEPTIC TANK.

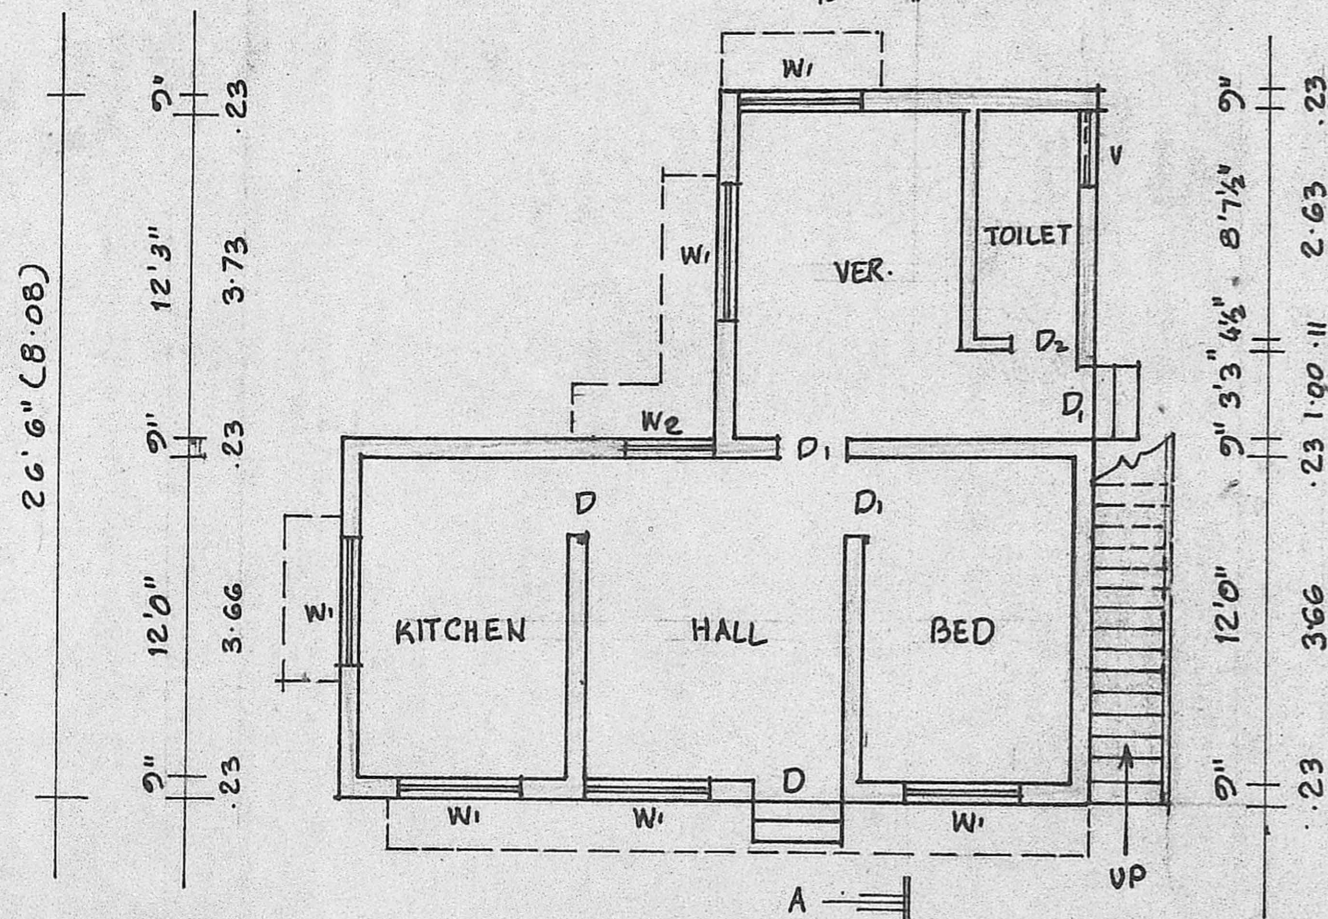

PLAN

PLAN SHOWING THE PROPOSED DWELLING HOUSE AT PLOT NO. 11, SURVEY NO. 74/2, V. NO. 65 KOLATHUR VILLAGE, MADRAS. 99 (REDHILLS KOLATHUR ROAD) CORPORATION DIV. NO. 32. SCALE: 1" = 8'0" (1:100)

PLOT AREA : 2600 SQ-FT 241.54 SQ.M.  
PLINTH AREA : 600 SQ-FT 55.74 SQ.M.  
PLOT COVERAGE : 23 %

SPECIFICATIONS:-

FOUNDATIONS AND LEVELLING COURSE ARE IN P.C.C 1:4:8 MIX. BRICK WORKS IN C.M 1:5 MIX. REINFORCED CEMENT CONC WORKS ARE IN 1:2:4 MIX. PLASTERING THE WALLS IN C.M 1:4 MIX. CEILING AND FLOOR FINISHING IN C.M 1:3 MIX. WEATHERING COURSE WITH TWO LAYERS OF FLAT TILES LAID IN C.M 1:4 MIX. DOORS AND WINDOWS ARE WELL SEASONED WOOD WITH TWO COATS OF ENAMEL PAINT.

SCHEDULE OF JOINERIES:-

D DOOR	3'3" x 7'0"	(1.00 x 2.13)
D <sub>1</sub> DOOR	3'0" x 7'0"	(0.91 x 2.13)
D <sub>2</sub> DOOR	2'6" x 7'0"	(0.76 x 2.13)
W <sub>1</sub> WINDOW	4'6" x 4'6"	(1.37 x 1.37)
W <sub>2</sub> WINDOW	3'0" x 4'6"	(0.91 x 1.37)
V VENTILATOR.	2'6" x 2'0"	(0.76 x 0.6)

PROPOSAL  
ROAD  
SITE BOUNDARY LINE

P.N. Dakshinamoorthy  
OWNER (P.N. DAKSHINAMOORTHY)

V Venkatesan  
VENKATESAN, B.E. M.Sc. M.I.C.E.  
CIVIL ENGINEER  
Class I Licensed Surveyor of No. 6  
CORPORATION OF MADRAS  
No. 3, Paper Mills Road, First Floor  
Near Perambur Church, Madras-11

ENGINEER