




ELEVATION

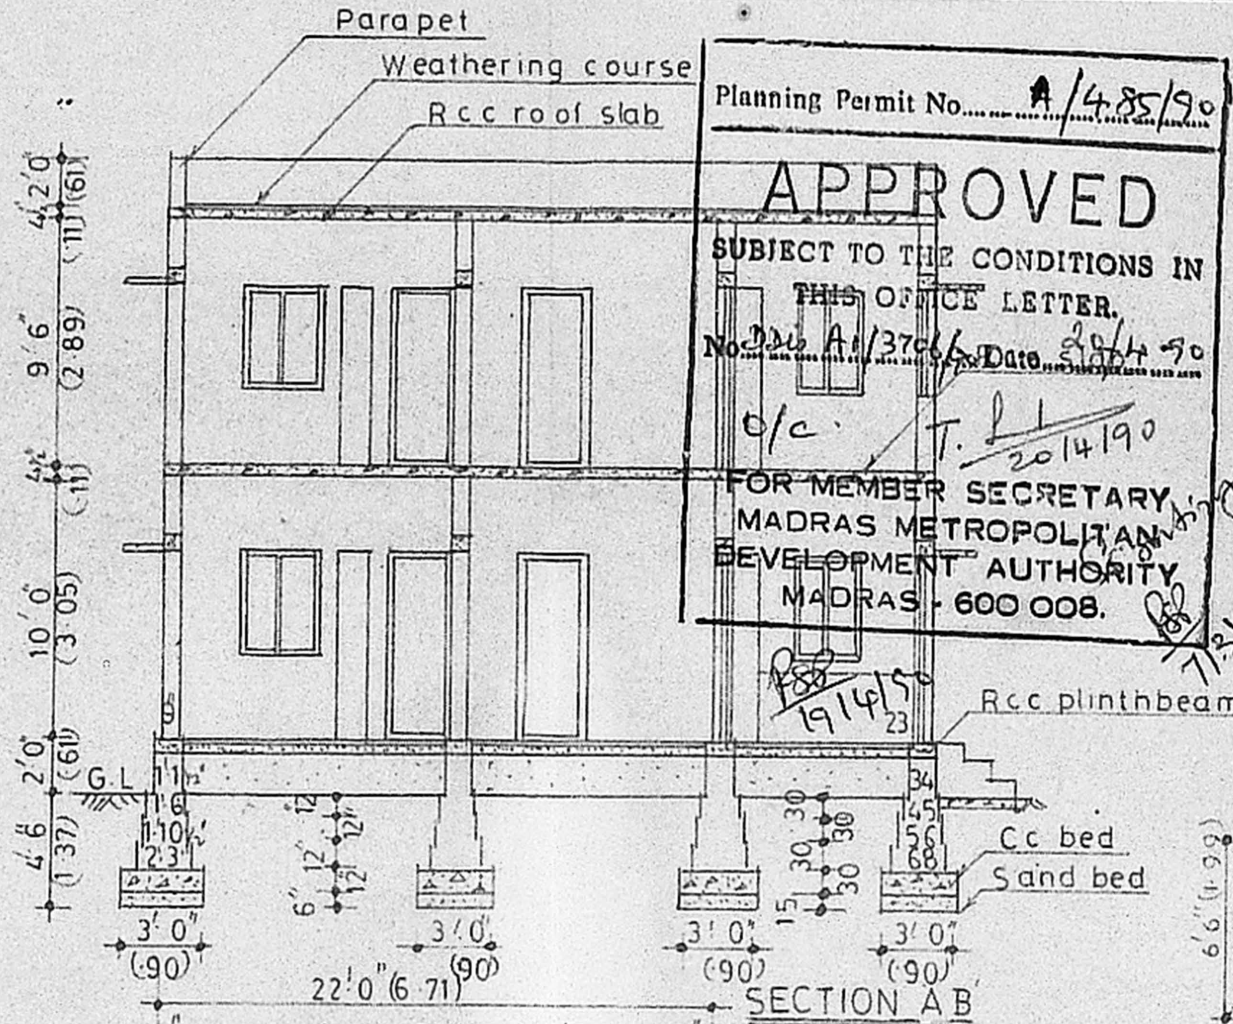


Planning Permit No. **A/485/90**
APPROVED
 SUBJECT TO THE CONDITIONS IN THIS OFFICE LETTER.
 No. **226 A/375/90** Date **28/11/90**
 o/c. **T. P. 2014/90**
 FOR MEMBER SECRETARY
 MADRAS METROPOLITAN
 DEVELOPMENT AUTHORITY
 MADRAS - 600 008.

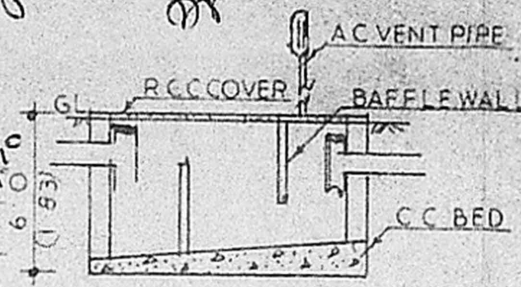


SECTION OF SEPTIC TANK

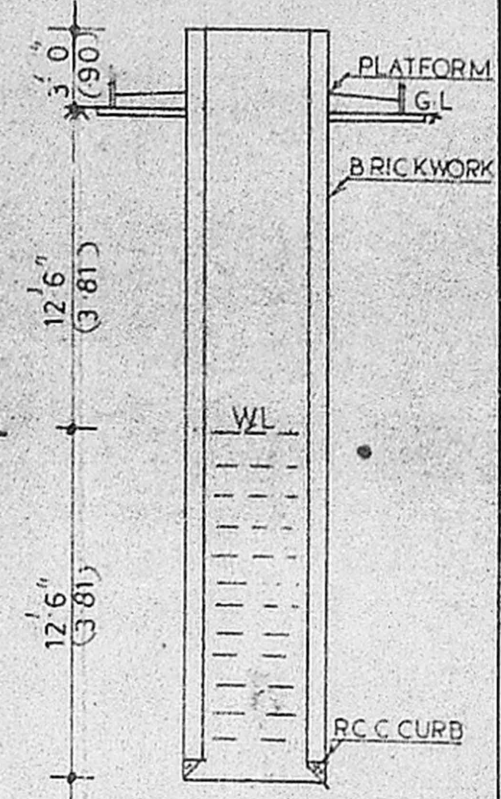


SECTION OF WELL

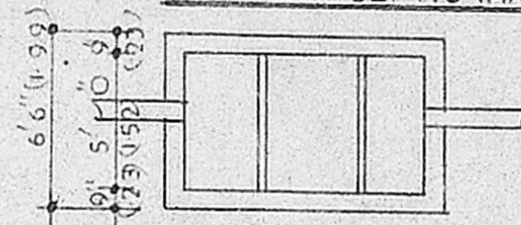


PLAN OF SEPTIC TANK

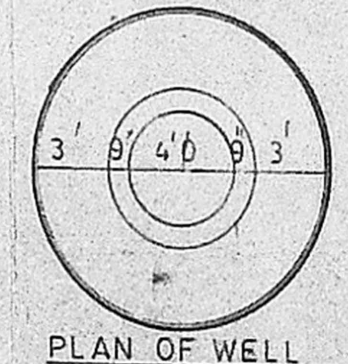


PLAN OF WELL

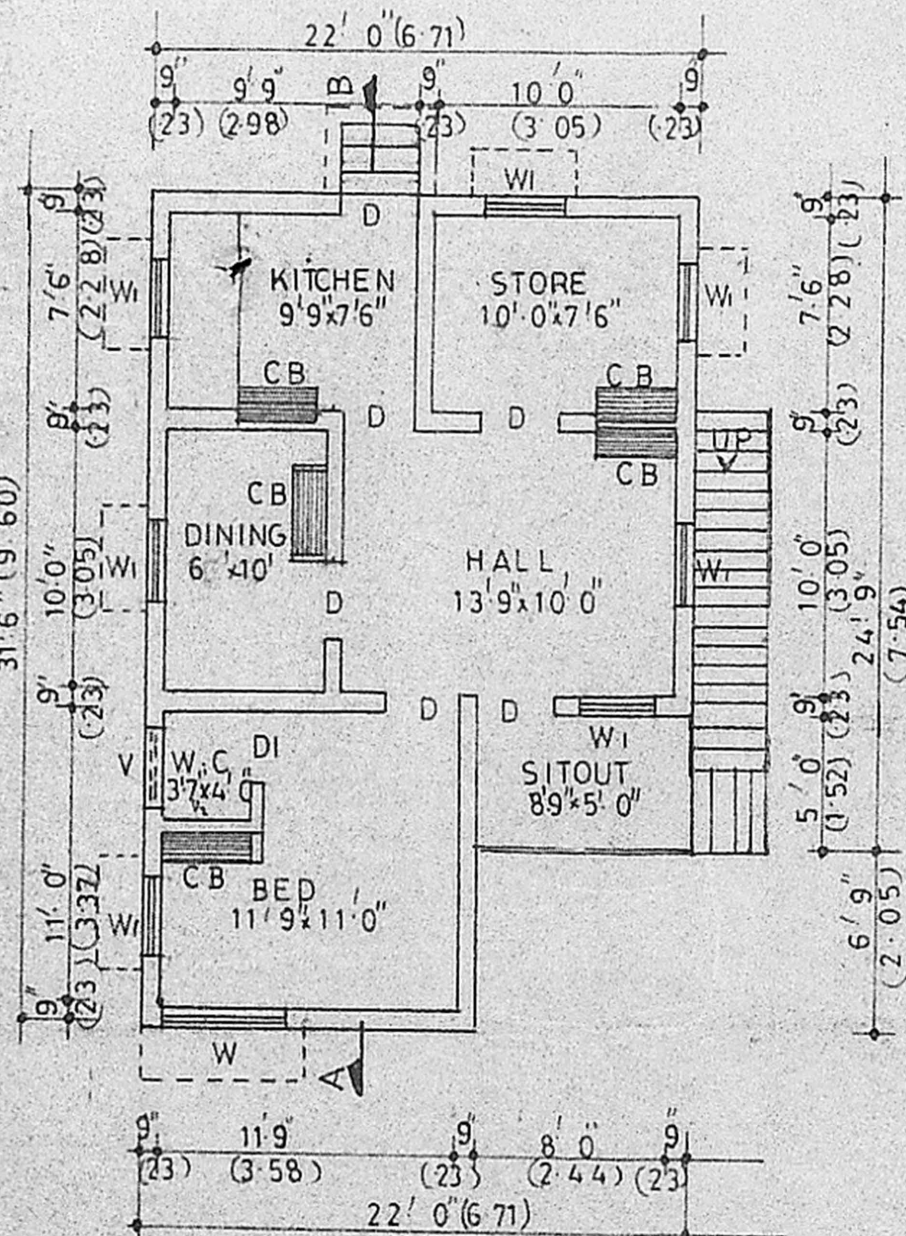


GROUND FLOOR PLAN

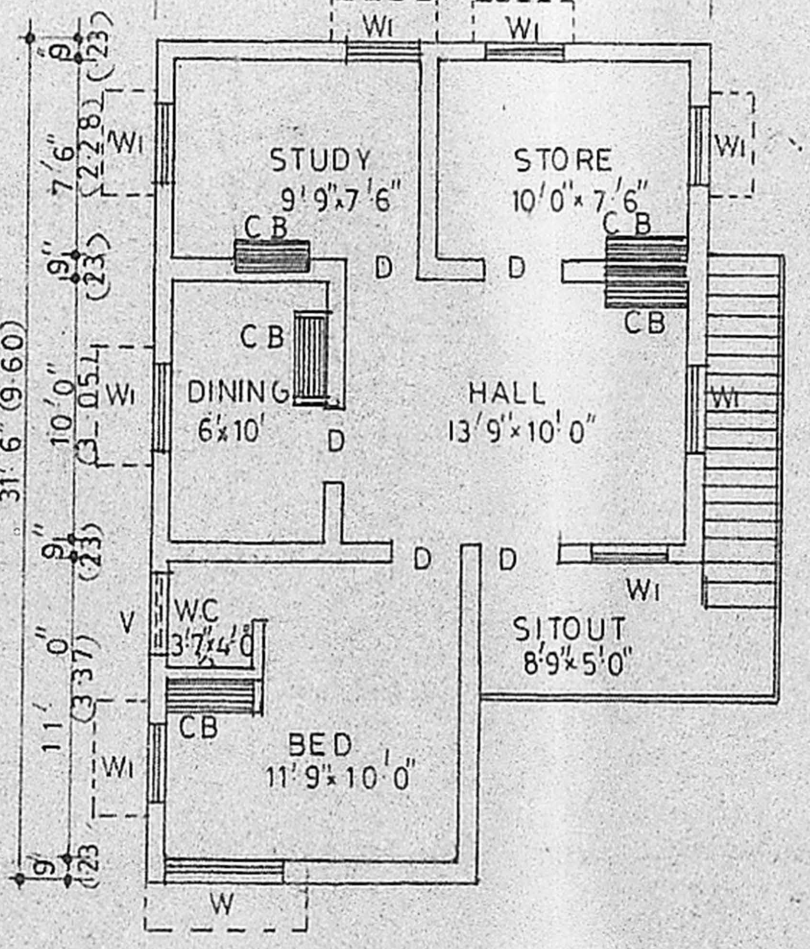

FIRST FLOOR PLAN

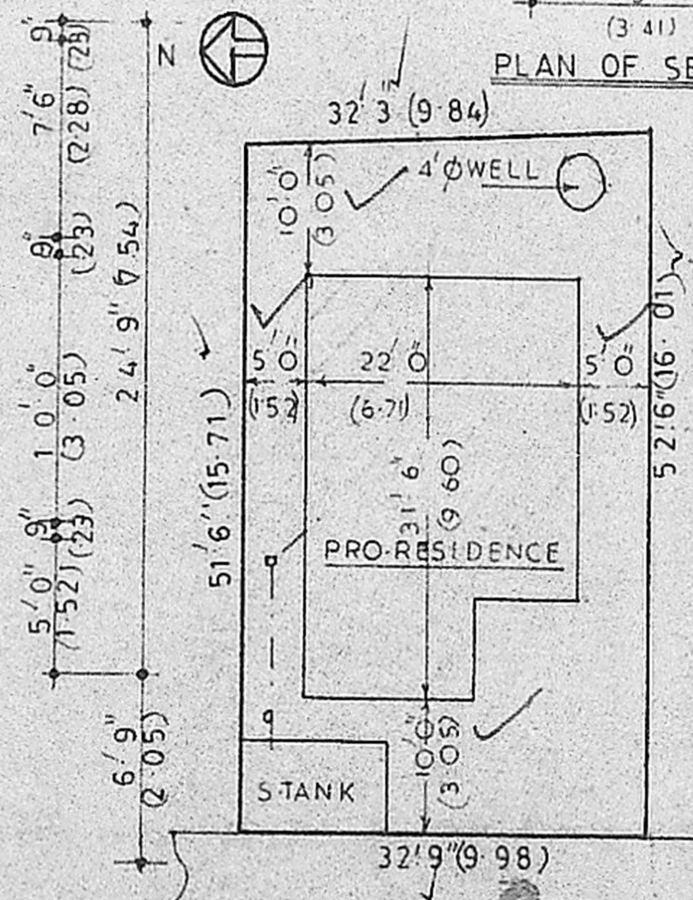

SITE PLAN

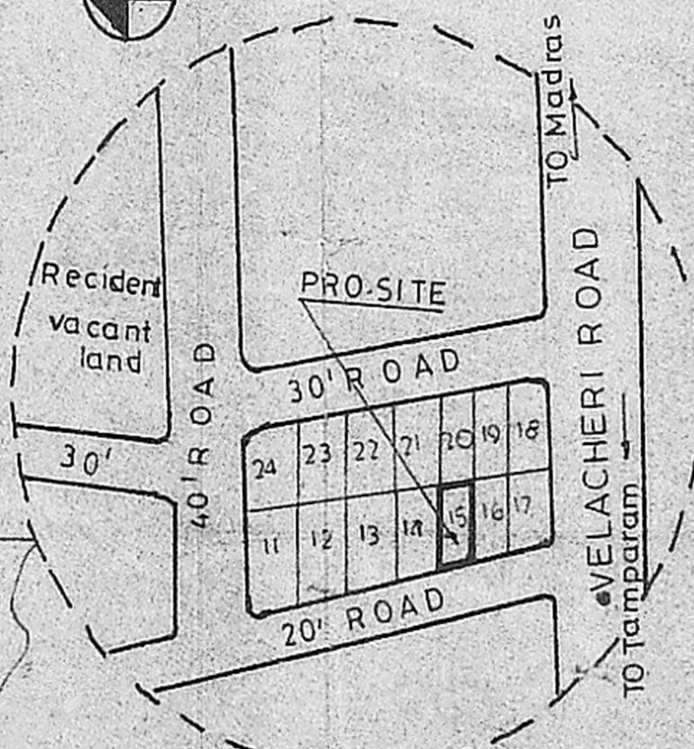

KEY PLAN

Scale: 1:16'0"

Not to scale

PLAN SHOWING THE PROPOSED RESIDENTIAL BUILDING AT PLOT NO.15 S NO.42 AIBIALAB RATA-KEELPAKKAM, MADRAS 73 GANDHI NAGAR

SCALE 1" = 8'0" (1:100)

REFERENCE

D	DOOR	3'0" x 7'0" (0.90 x 2.13)
DI	DOOR	2'6" x 7'0" (0.75 x 2.13)
W	WINDOW	5'0" x 4'0" (1.53 x 1.22)
WI	WINDOW	3'0" x 4'0" (0.90 x 1.22)
V	VENTILATOR	2'0" x 1'6" (0.60 x 0.45)
CB	CUP BOARD	3'0" x 7'0" (0.90 x 2.13)

SPECIFICATIONS

1. River sand filling in foundation
2. Foundation concrete 1:4:8
3. Brickwork in cm 1:5
4. Rcc roof slab 1:2:4
5. Plastering in cm 1:3
6. Weathering in 2 course of flat tiles

COLOUR INDEX

PROPOSED WORK	
BOUNDRY	
ROADS	

NOTE
 PLINTH AREA IN G.F 634 SFT (58.89SM)
 PLINTH AREA IN F.F 634 SFT (58.89SM)
 PLOT AREA 1690 SFT (157.5M)

K. Saraswathi
 K. SARASWATHI
 OWNER

K. Krishnarajan, L.C.E.
 Consulting Engineer
 Licensed Surveyor
 MADRAS CORPORATION &
 LICENSUREM MUNICIPALITY
 LICENSE No. 486/1966
 3, Brindavan Avenue, Kennedy Street
 WEST TAMBARAM, MADRAS-600 045