



Front elevation

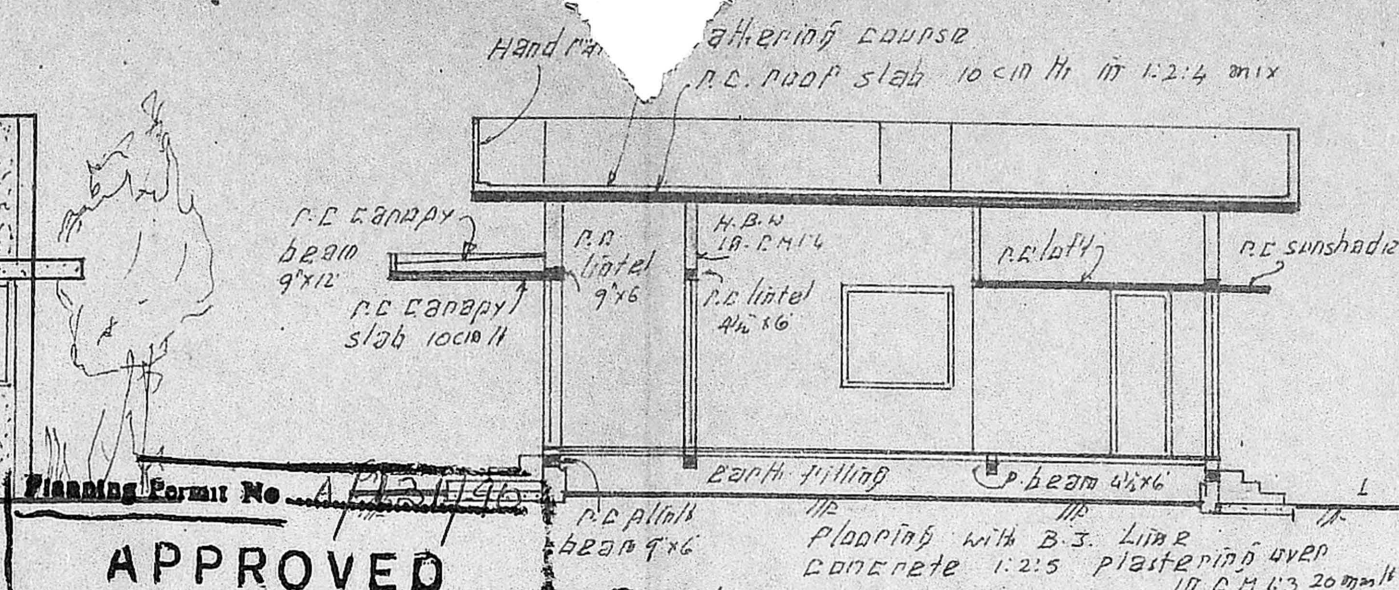


Section on aa

Planning Permit No. A/1380/90 Dt. 8/2/90.
APPROVED
 Subject to the conditions in this office letter.
 No. A/380/90 Dt. 8/2/90.
 o/c T. [Signature] 8/2/90.
**FOR MEMBER SECRETARY
 MADRAS METROPOLITAN
 DEVELOPMENT AUTHORITY**

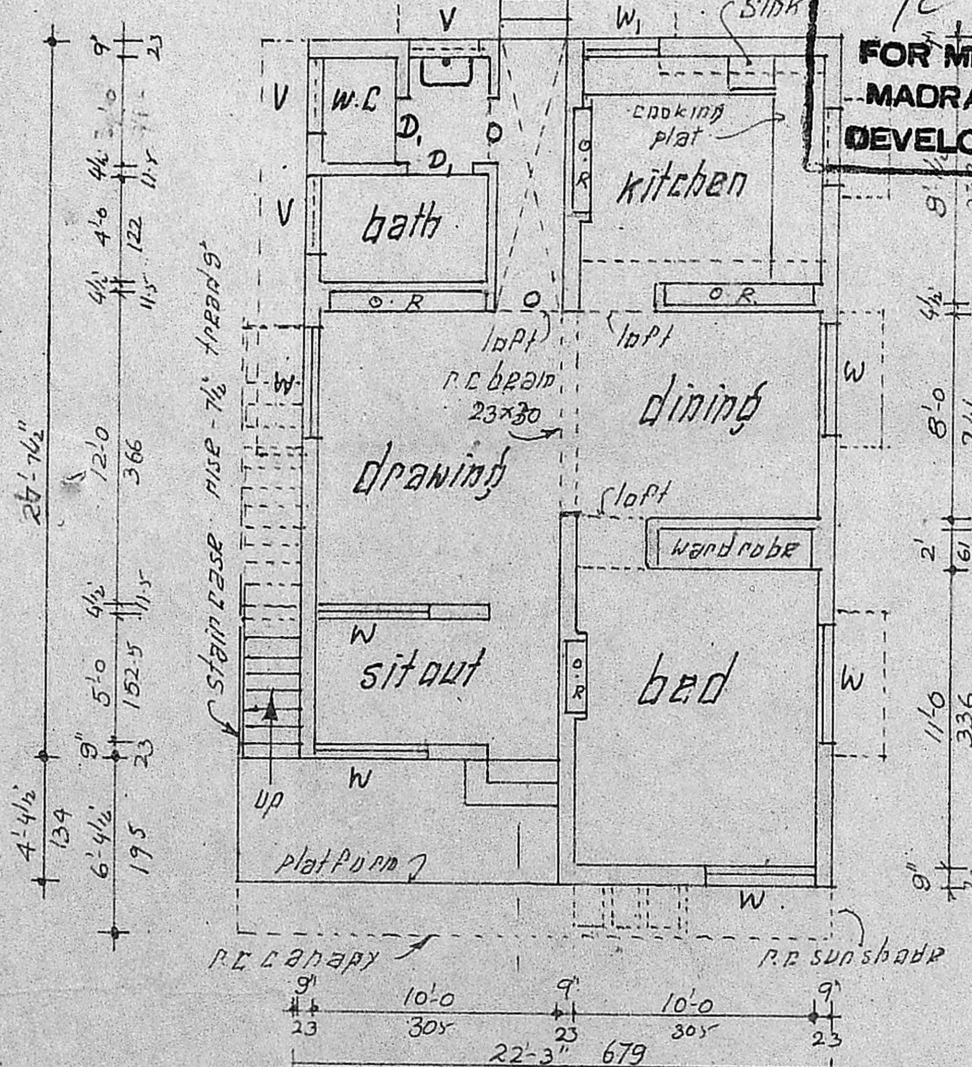


Plan

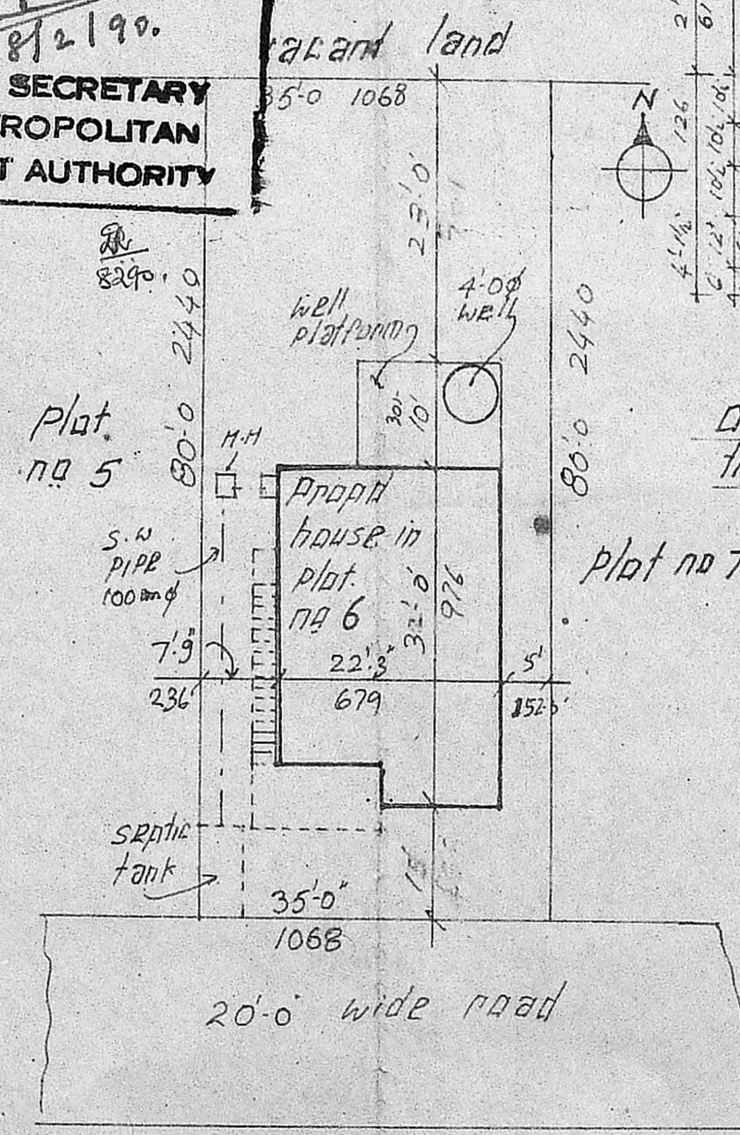


site plan


scale 1:240

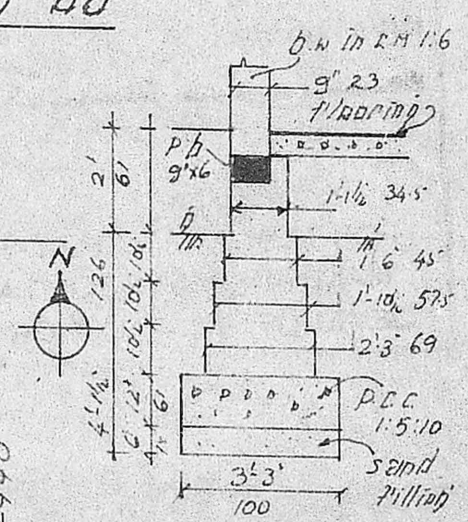


details of 9" brick wall

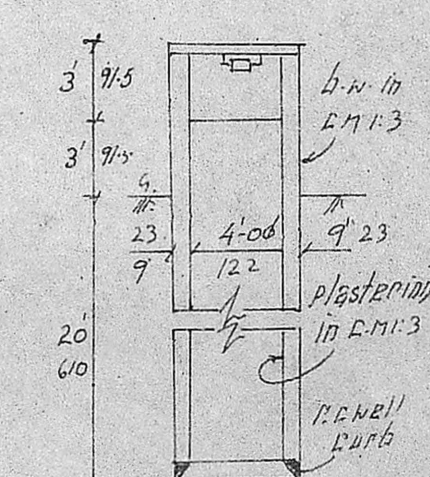

details of 4" well

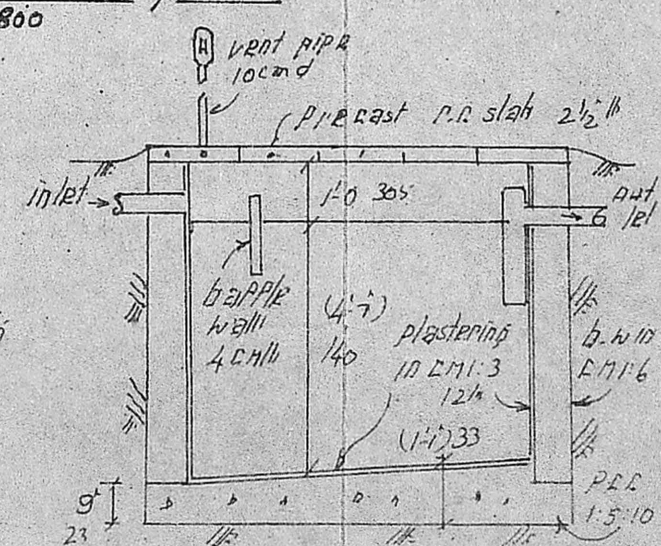


details of septic tank

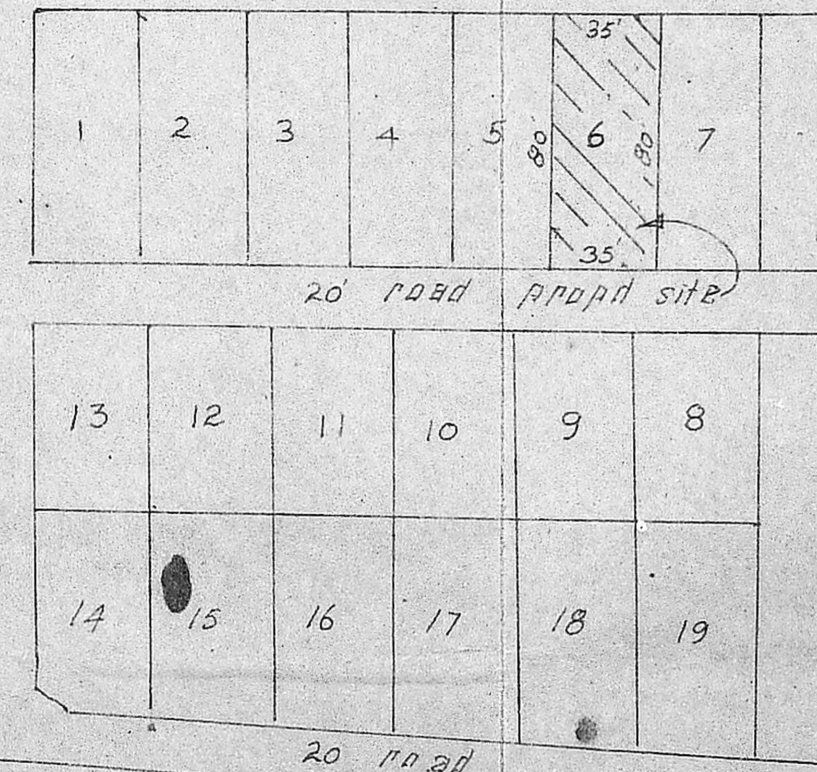

Part layout plan

1:800

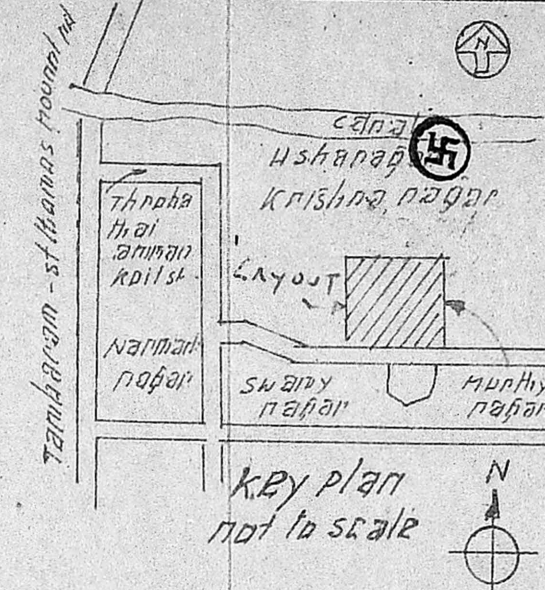

key plan



schedule of joineries

door D	3'0 x 6'6	90 x 200
" D	2'6 x 6'6	76 x 200
window W	4'6 x 4'0	137 x 122
" W	3'0 x 4'0	90 x 122
ventilator V	3'0 x 2'0	90 x 61

- specification
- All R.C. works are in 1:2:4 mix
 - Half b.w. work in C.M. 1:4
 - All wood works are in country wood
 - ceiling plastering in C.M. 1:3 12"
 - wall plastering in C.M. 1:4 12"
 - colour washing two coats

Proposals shown thus: [Symbol]
 plot line shown thus: [Symbol]
 existing road: [Symbol]

Plot area: 2800 sq ft 260.12 m²
 plinth area: 643 " 59.80 m²

proposed construction
 of a dwelling house in
 plot no 6, S. no. 4/11.B
 135, Ullagaram
 village, Madras.
 Saidapet taluk.

scale 1:100

OWNER S.S. Narayanan

C. GANESAN,
 LICENCED SURVEYOR,
 ALANDUR MUNICIPALITY,
 159, Karungegar Street,
 Adambakkam, Madras-88.
 Phone: 432828