


FRONT ELEVATION

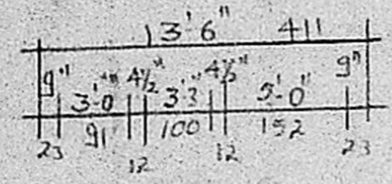

Planning Form No. A/1381/90

APPROVED


Subject to the conditions in this office letter.

No. A/1381/90 Dt. 8/2-90

o/c = J. I. 8/2/90


**FOR MEMBER SECRETARY
 MADRAS METROPOLITAN
 DEVELOPMENT AUTHORITY**

SECTION AB

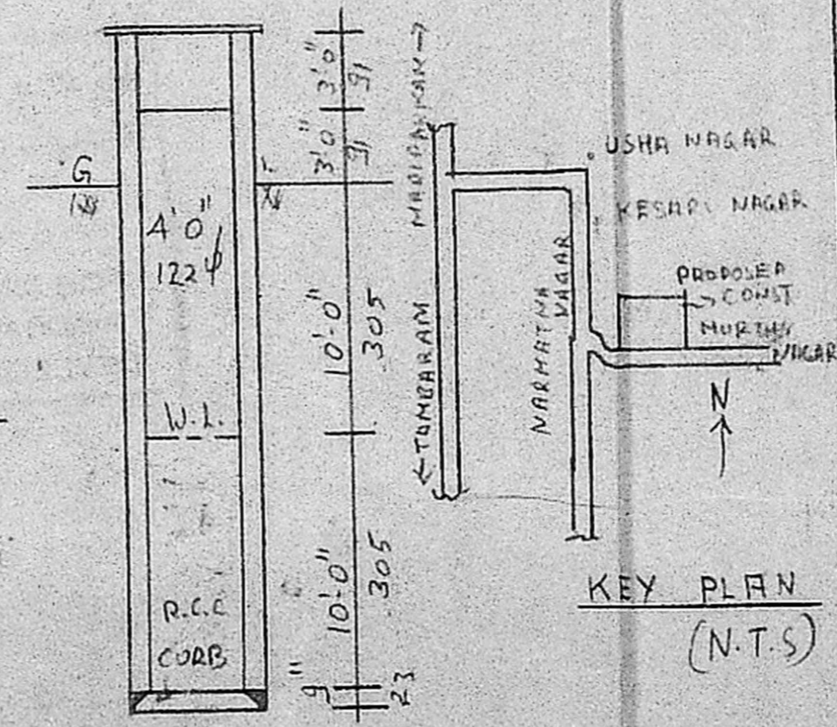


WELL SECTION

KEY PLAN (N.T.S)

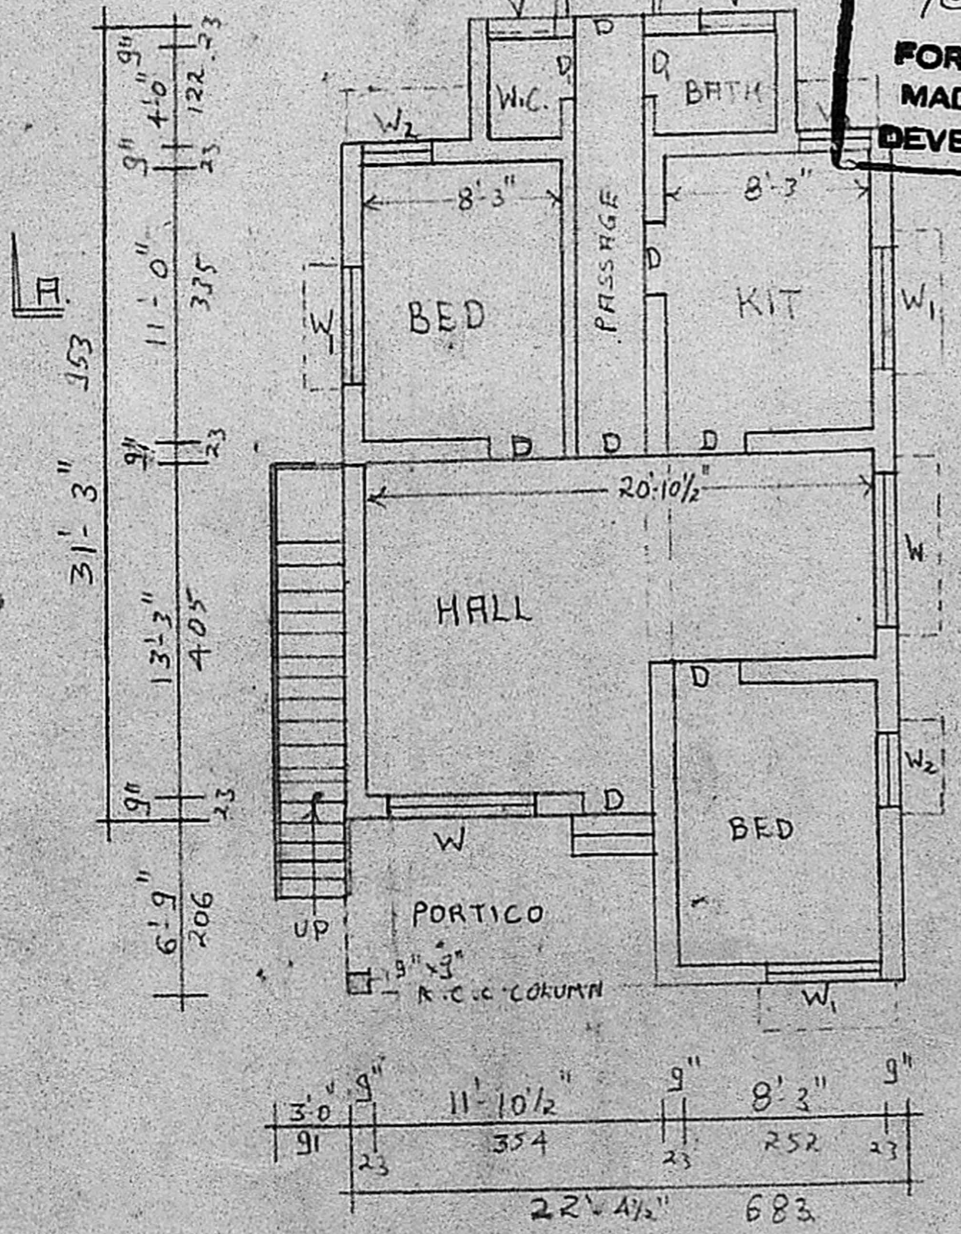


PLAN

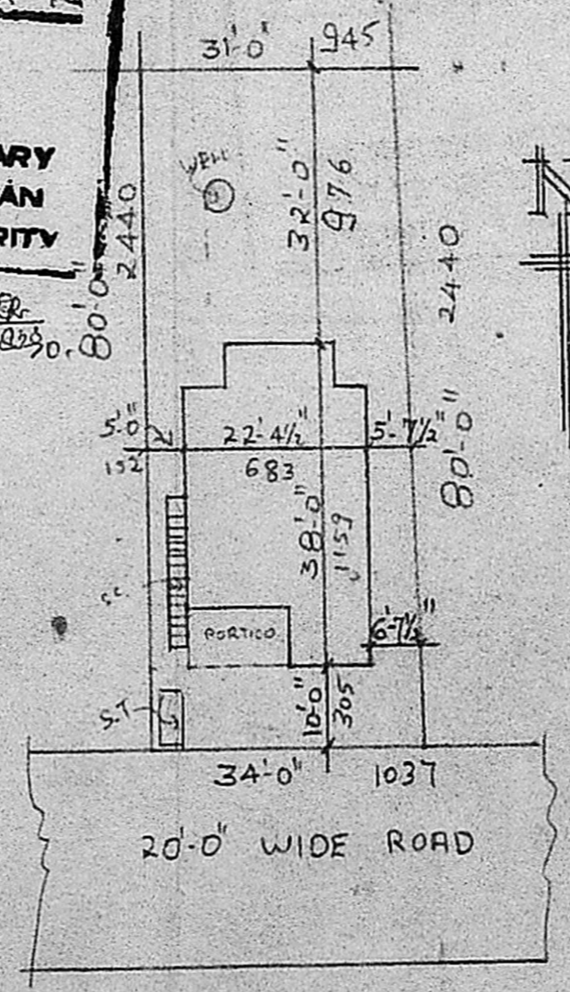

SITE PLAN

SCALE: (1:300)

OPEN S.C
 RISE = 7"
 TREAD = 10"
 WIDTH = 3'-0"

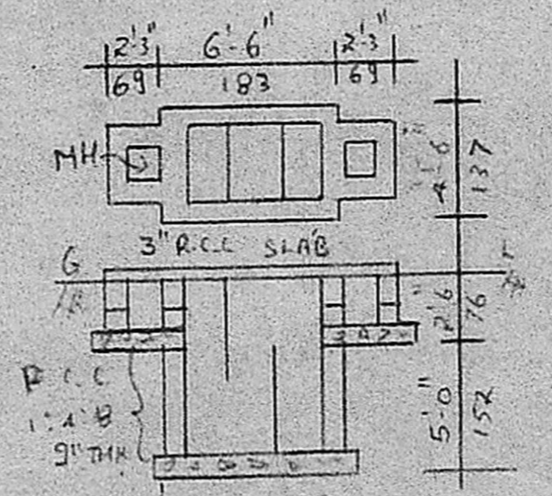

SEPTIC TANK DETAIL

D	DOOR	3'3" x 6'6"	183 x 198
D	DOOR	2'6" x 6'6"	78 x 198
W	WINDOW	6'0" x 4'6"	183 x 138
W	WINDOW	4'6" x 4'6"	137 x 138
W	WINDOW	3'0" x 4'6"	91 x 138
V	VENTILATOR	3'0" x 2'0"	91 x 66

AREA	SQ. FT	SQ. M
PLOT	2600	241.54
PLINT	723	67.14

PLOT COVERAGE = 28%
 F.S.I = 0.28

PROPOSED CONSTRUCTION
 AT PLOT NO: 7, IN S. NO:
 4/1B OF 135 ULLAGARAM
 VILLAGE, MURTHY NAGAR,
 ST. THOMAS MOUNT
 PANCHAYAT UNION, MADRAS

SCALE: 0'-1" = 8'-0" (1:100)

OWNER: K. Nanyaman

C. Ganesan
 17/2/90

C. GANESAN.
 LICENSED SURVEYOR

Alundur Municipality, Tamburam Municipality and
 Ambattur Municipal Township
 159 KANUVEEGAR STREET, AMBATTUR
 MADRAS-600 088. Phone: 432828

LICENSED SURVEYOR