



490
 Planning Permit No. A1/2601/90
APPROVED
 SUBJECT TO THE CONDITIONS IN THIS OFFICE LETTER.
 No. A1/2601/90, 20/4-90
 T.P. 20/14/90
 FOR MEMBERS' QUARTERS
 MADRAS METROPOLITAN DEVELOPMENT AUTHORITY
 MADRAS

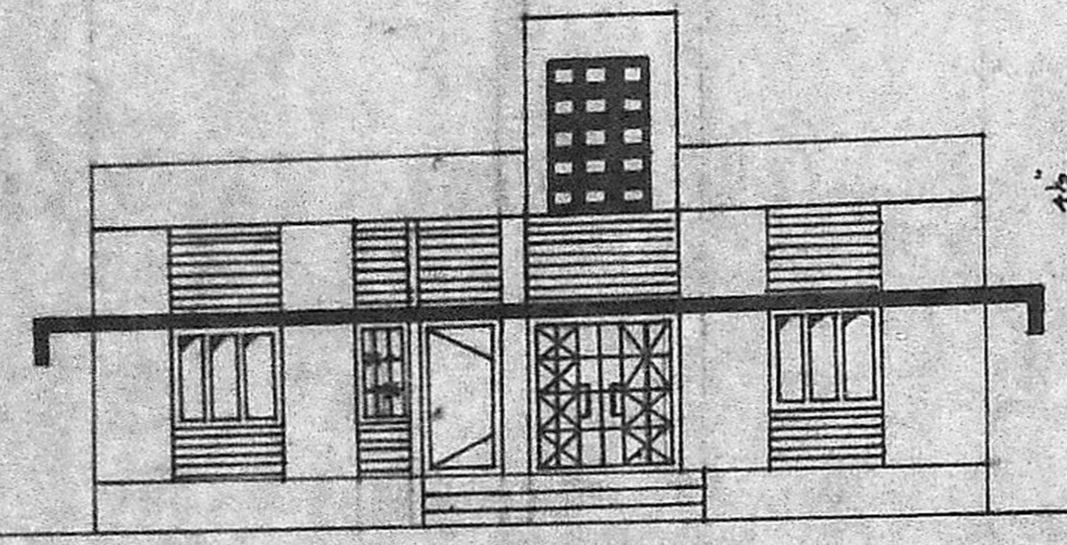

FRONT ELEVATION.

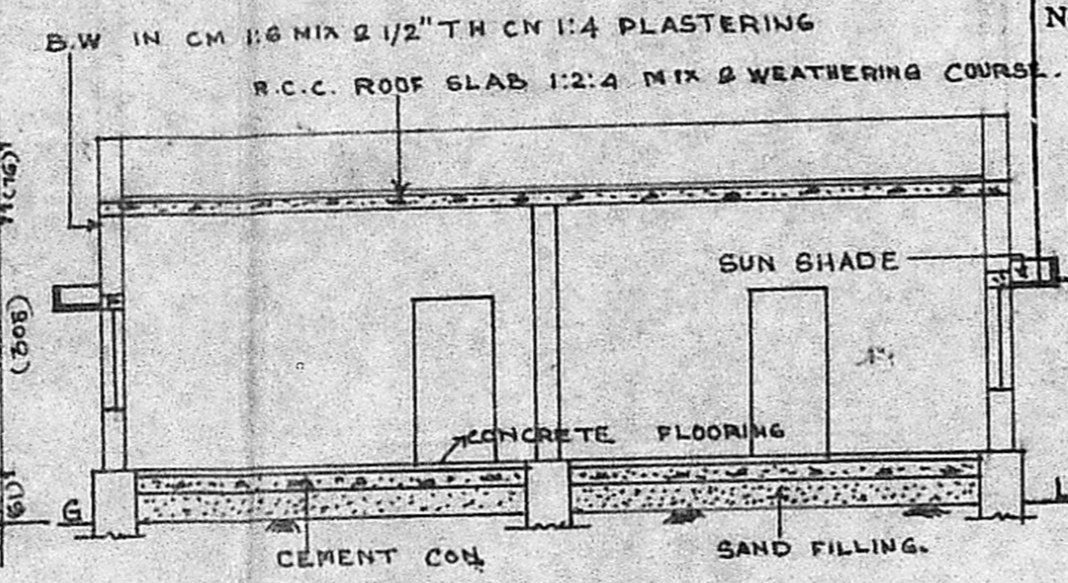


SECTION ON 'AB-CD'

FOUNDATION DETAILS.


STAIR CASE DETAILS
 RISE = 7" (18)
 TREAD = 9" (23)
 HEIGHT OF THE HEAD ROOM = 8" (244)

SCALE 1" TO 40'

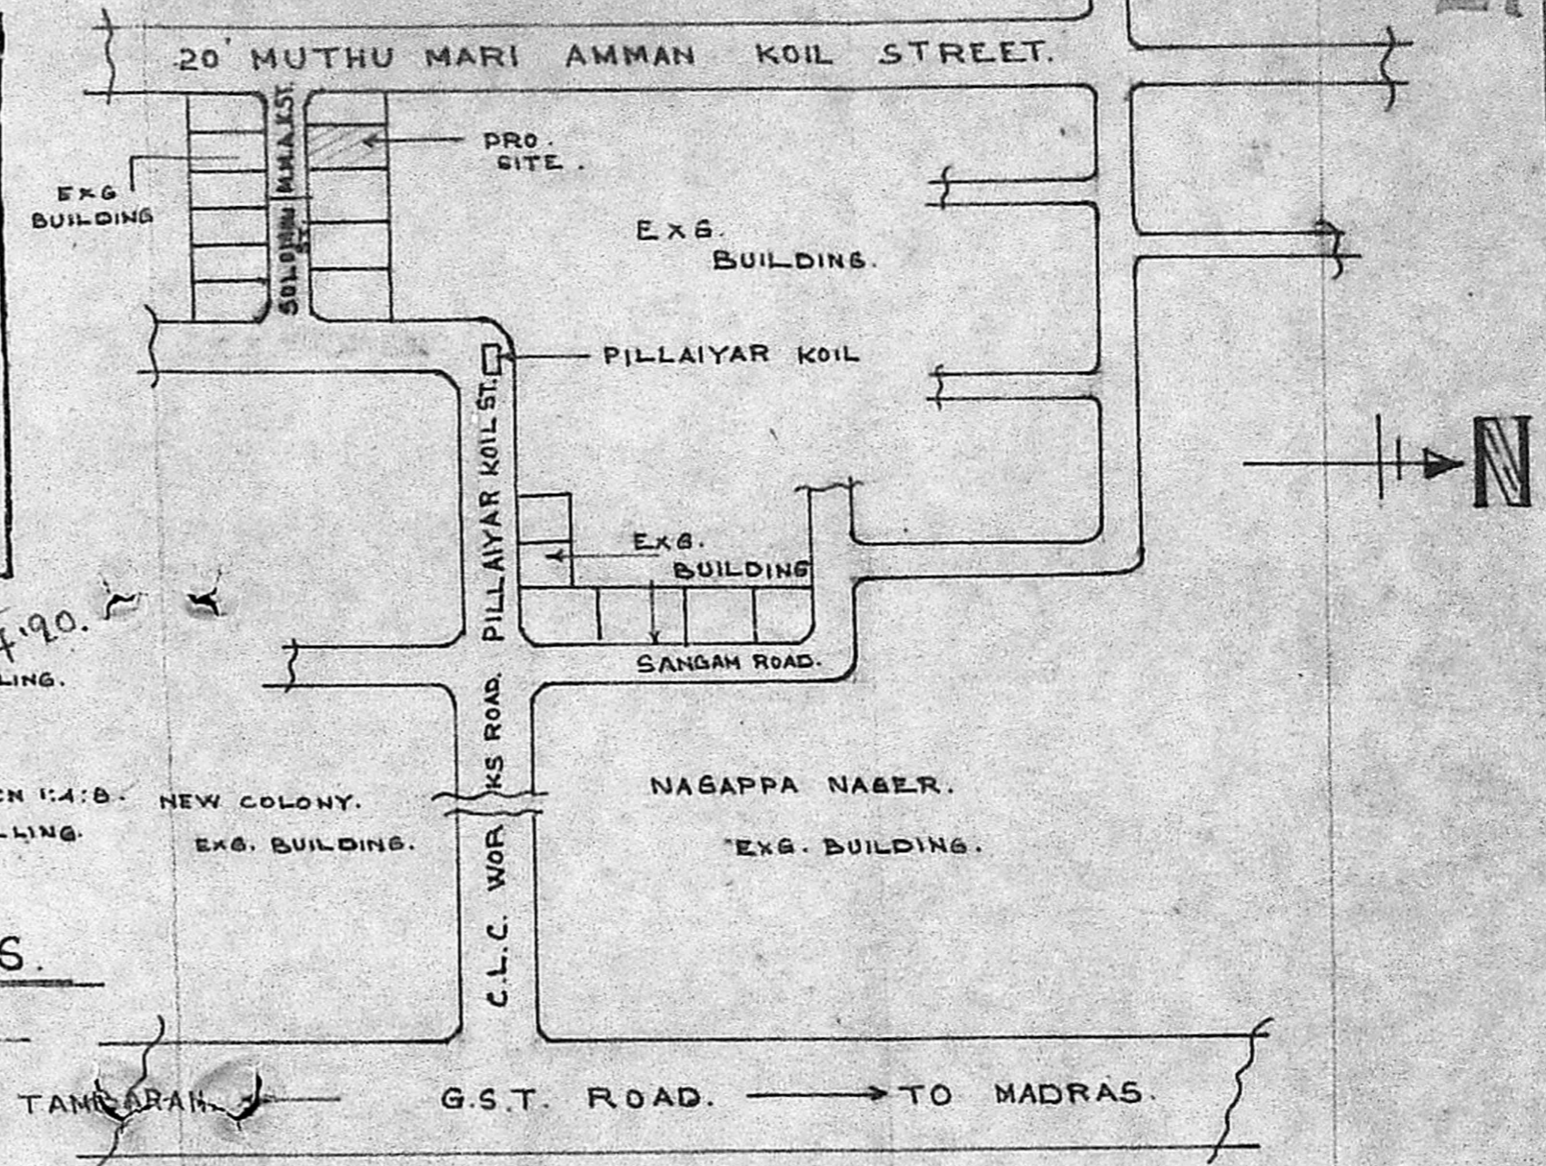


KEY AND TOPO PLAN.


SCALE - N.T.S.

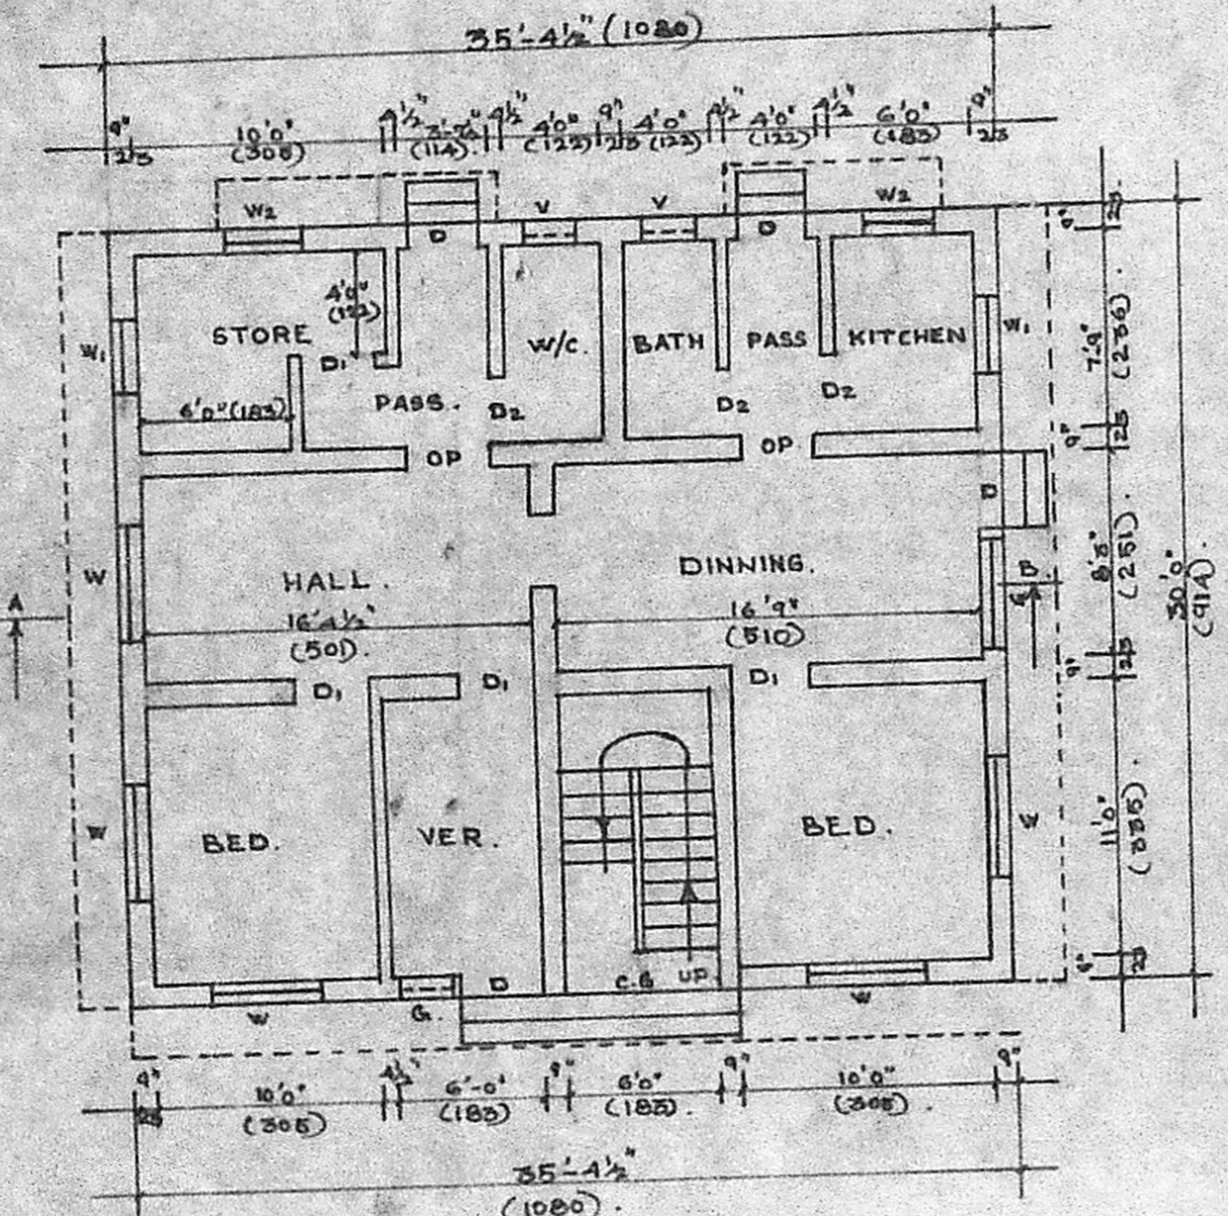


GROUND FLOOR PLAN

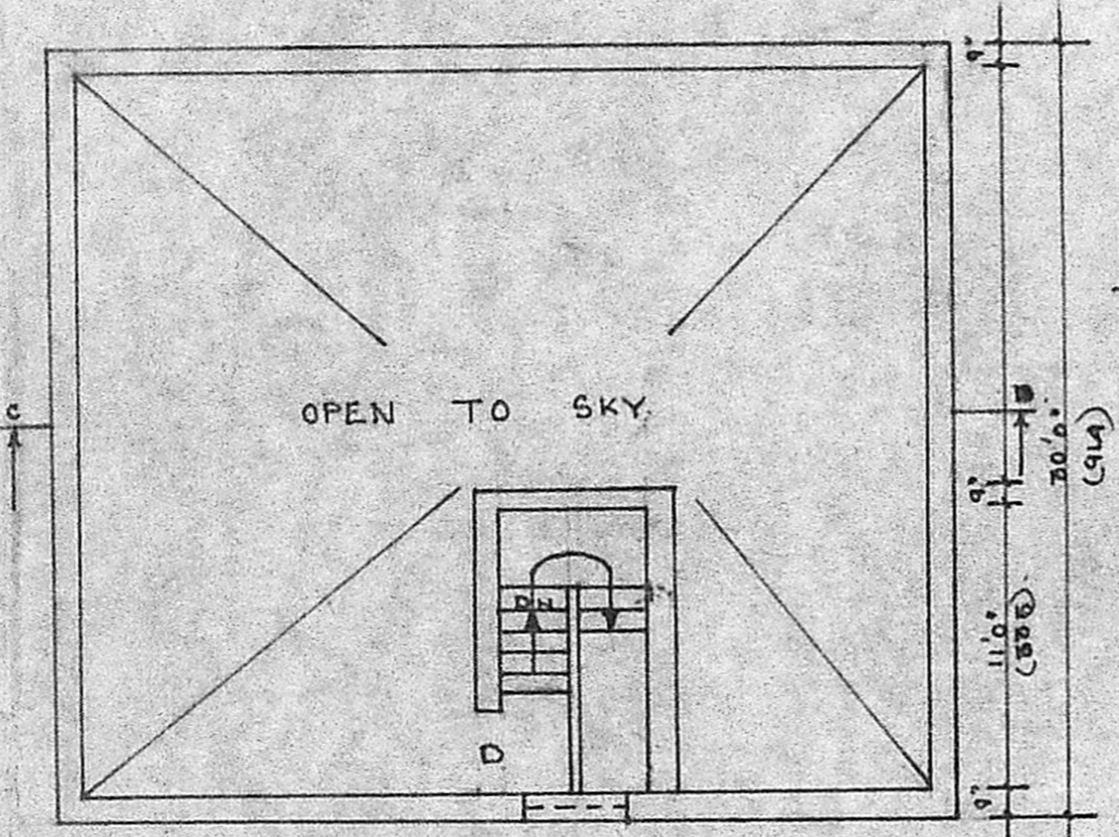

FIRST FLOOR PLAN

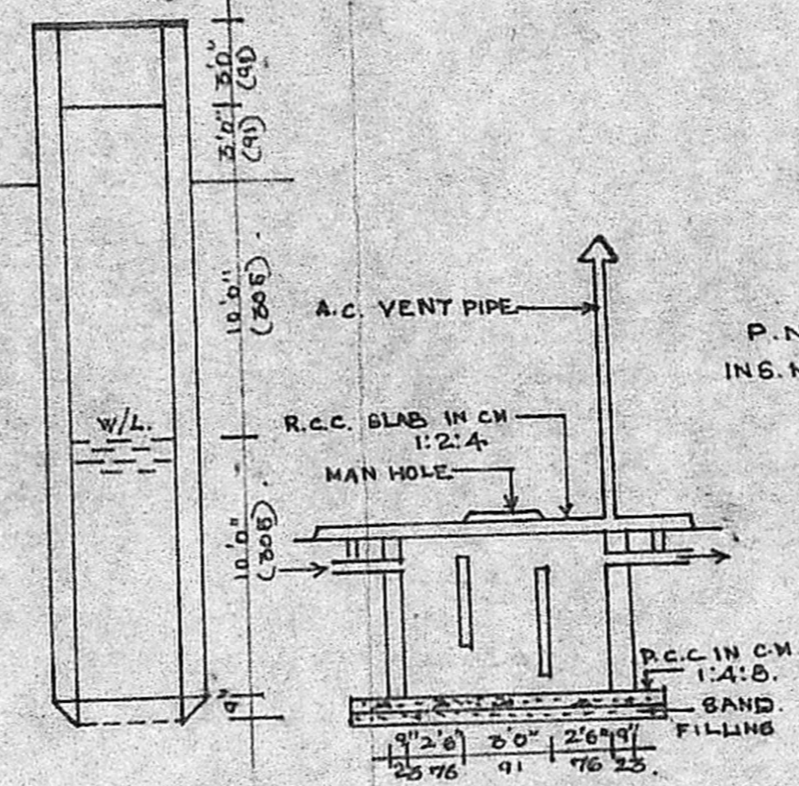

SECTION OF WELL. SECTION OF SEPTIC TANK.

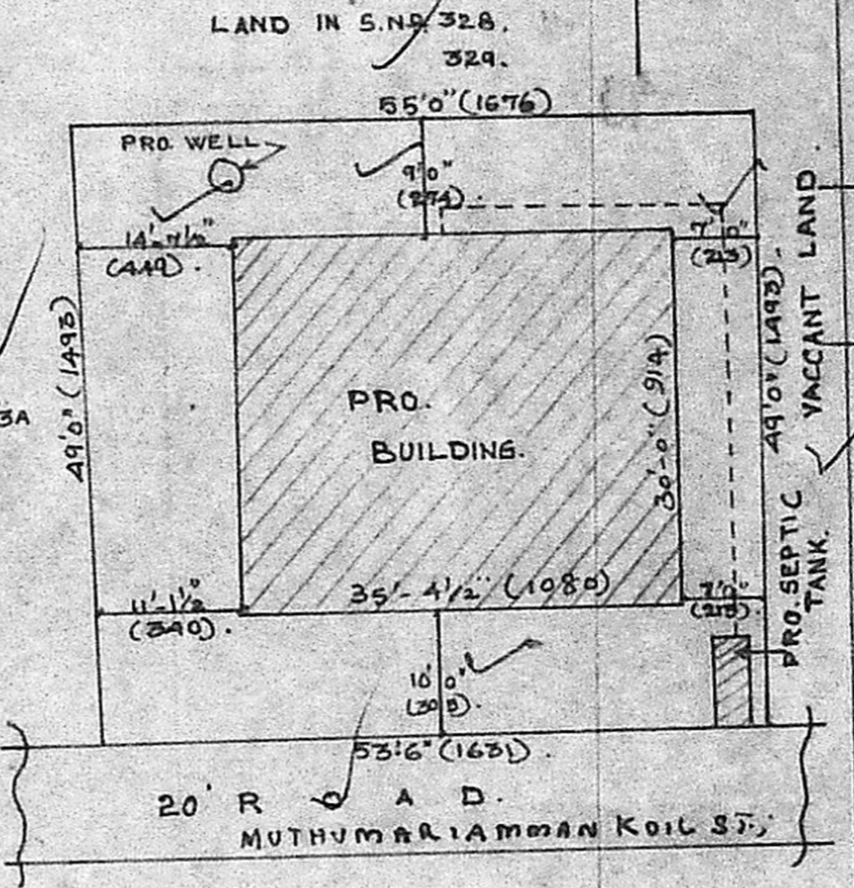

SITE PLAN.

SCALE 1" TO 160'

DOOR	DI.	SI.	AREA
	D1	3'0" x 6'6"	(99 x 198)
	D2	3'0" x 6'6"	(99 x 198)
	OP	3'3" x 6'6"	(99 x 198)
CLOSABLE GATE	C.G.	6'6" x 6'6"	(183 x 198)
WINDOW	W	4'6" x 4'0"	(137 x 122)
	W1	3'0" x 4'0"	(91 x 122)
	W2	3'0" x 3'0"	(91 x 91)
JALLEY	J	4'0" x 6'0"	(122 x 183)
VENTILATOR	V	2'0" x 3'0"	(61 x 91)
GRILL	G	3'0" x 4'0"	(91 x 122)

PROPOSED ROAD BOUNDARY	INDEX
27.3.90	27.3.90

EXTEND.	AREA
PLOT AREA.	2654 SQFT./246.82 M ²
PLINTH AREA.	1062 SQFT. STAIR ROOM 44 SQFT./107.5 M ²
CARPET AREA	938 SQFT./87.25 M ²

PLAN SHOWING THE PROPOSED RESIDENTIAL CONSTRUCTION IN S.NO 340/3A. PLOT NO B AT OLD NO 163; NEW NO 130; THIRUNEERMALAI VILLAGE; THIRUNEERMALAI TOWN PANCHAYET; LAKSHMI PURAM SAIDAPET TALUK. ANNA CHEN. GAI DT.

E. Shanmugam
 OWNER.

Jyotish Pathak
 JYOTISH PATHAK, AMIE,
 CIVIL ENGINEER,
 LEO BUILDERS,
 41A, Station Road I Floor,
 CHROMPET, MADRAS-600 044,
 LICENSED SURVEYOR.