




FRONT ELEVATION

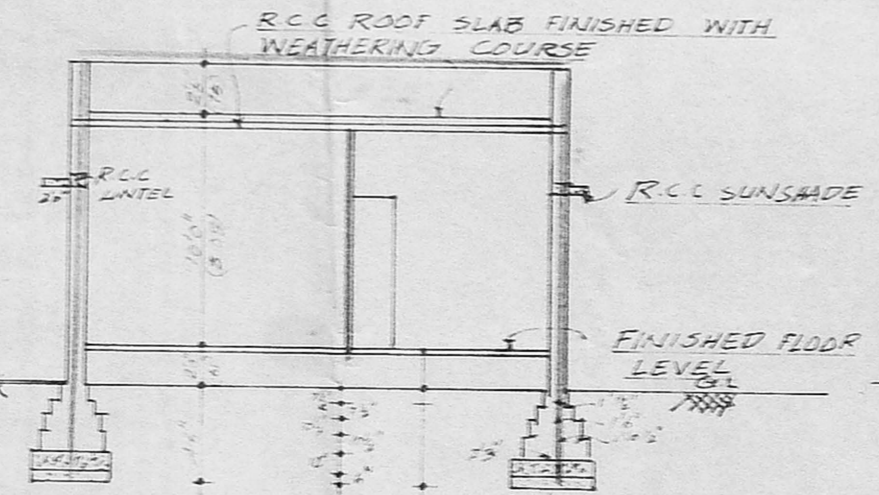


SECTION ON 'AA'

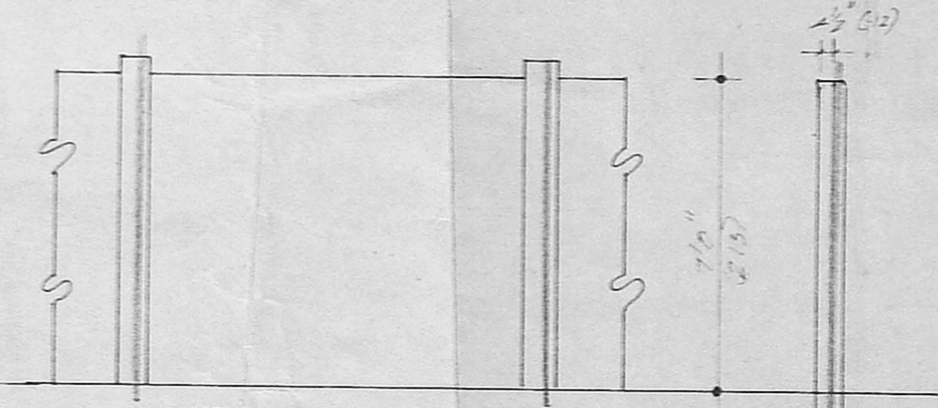

DETAILS OF COMPOUND WALL

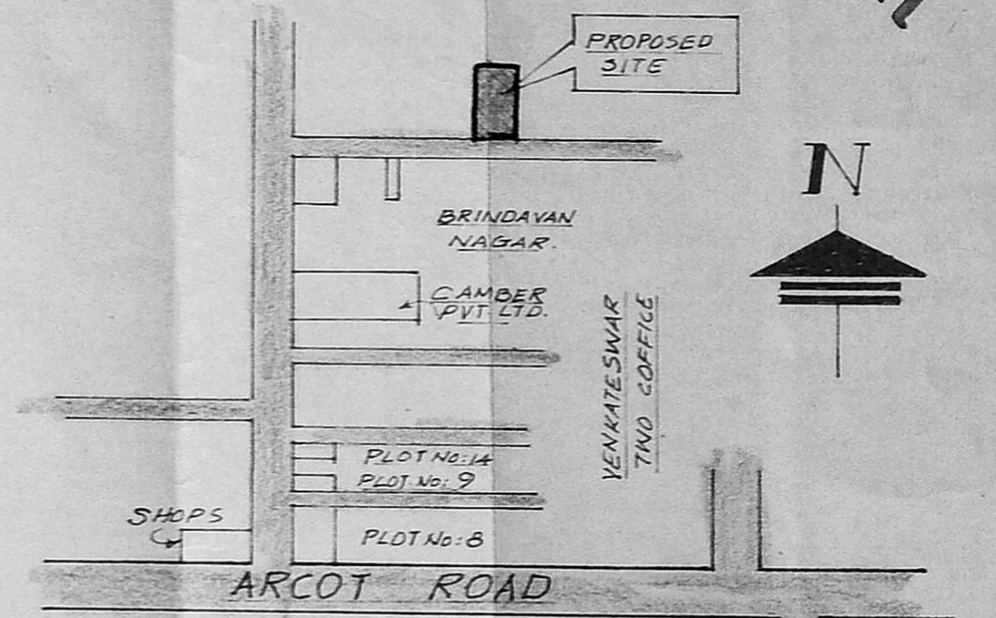


KEY PLAN
SCALE: NOT TO SCALE.

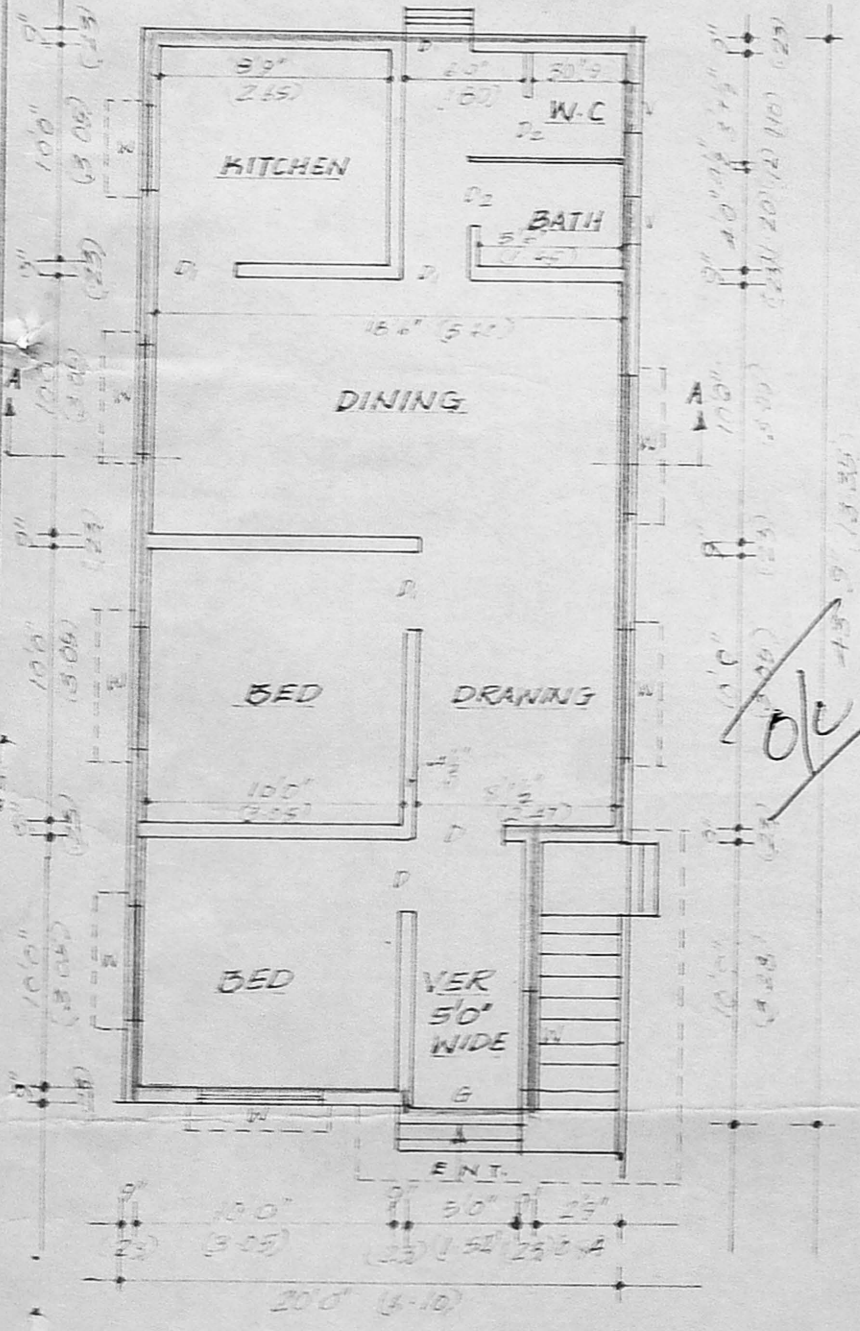


GROUND FLOOR PLAN

Planning Permit No. A/1015/90
APPROVED
 SUBJECT TO THE CONDITIONS IN THIS OFFICE LETTER.
 No. A/10288/90 Date 10.8.90
J. Jayaraj 10.8.90
 FOR MEMBER SECRETARY
 MADRAS METROPOLITAN
 DEVELOPMENT AUTHORITY
 MADRAS - 600 008.

OK
9/8/90

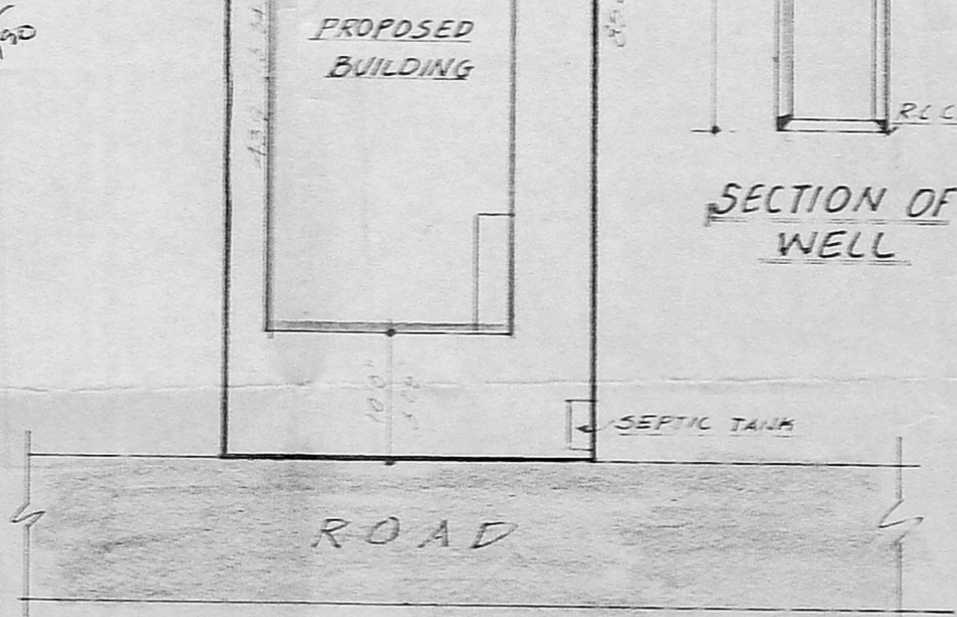


SITE PLAN
SCALE: 1/160' = 1/200

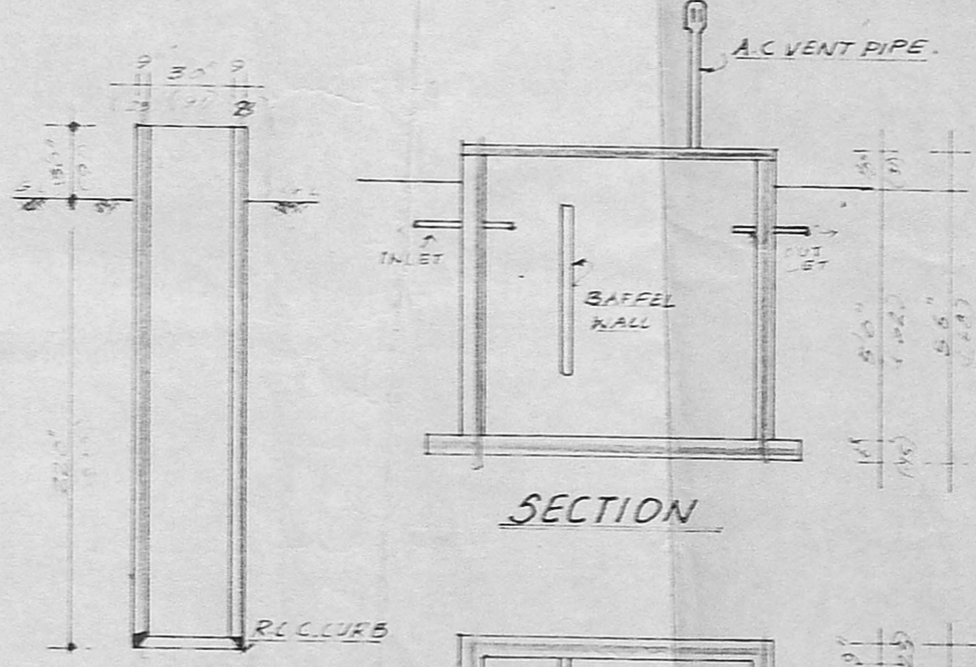

SECTION OF WELL

SECTION

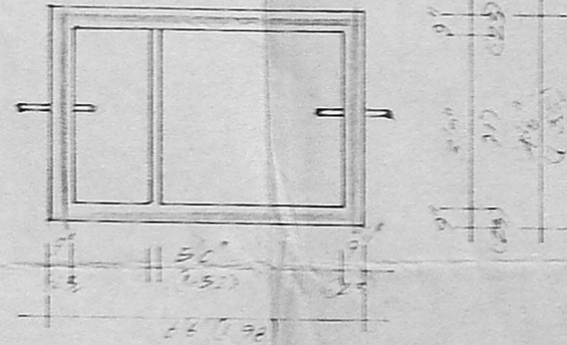

PLAN OF SEPTICTANK.

AREA DETAILS.

PLOT AREA : 2550 SFT. 236.90M²
 PLINTH AREA : 875 SFT. 81.29M²
 PLOT COVERAGE : 34.31%

SPECIFICATION.
 ⊗ FOUNDATION AND BASEMENT IN.C.C. 1:4:8 ⊗ BRICK WORK IN.C.M. 1:5 ⊗ PLASTERING WITH CEMENT MORTAR 1:4
 ⊗ R.C.C WORKS IN.C.C 1:2:4
 ⊗ WOOD WORK WITH BEST TEAK WOOD
 ⊗ PAINTING WITH BEST PAINT.

JOINERY DETAILS

D	DOOR	: 36" x 70"	. 1.07 x 2.13
D ₁	DOOR	: 30" x 70"	. 0.91 x 2.13
D ₂	DOOR	: 26" x 66"	. 0.74 x 1.98
W	WINDOW	: 50" x 46"	. 1.52 x 1.37
W ₁	WINDOW	: 40" x 46"	. 1.22 x 1.37
V	VENTILATOR	: 30" x 20"	. 0.91 x 0.61
G	GRILL GATE	: 50" x 70"	. 1.52 x 2.13

PROPOSED DWELLING HOUSE IN PLOT-NO IN.S.NO 86/2, 88, 89 AND 107 OF-NO 10 D OF VALASARAVAKKAM VILLAGE BRINDAVAN NAGAR
 SCALE = 1" = 80' 1:100
 FOR. MR. SURYANARAYANAN.

OWNER. *Suryanarayanan*

S. B. Muthukrishnan
 S.B. MUTHUKRISHNAN, D.C.E.
 Licensed Surveyor, Class II | No. 258
 CORPORATION OF MADRAS
 4, Gazette Bagum Street,
 ROYAPETTAH, MADRAS-14.

LICENSED SURVEYOR.