




PLAN SHOWING THE PROPOSED HOUSE BUILDING IN S.No:
 1295/1A1A1A1A1A2, KORATTUR VILLAGE AT LASHMANA-
 -MUDALIAR LANE, KORATTUR, AMBATTUR TOWNSHIP LIMIT.
 SCALE 1:100. ALL DIMENSIONS ARE IN CM & FOOT.

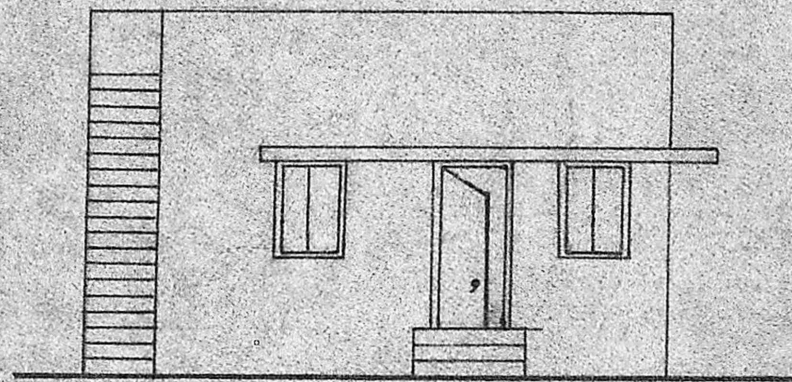

FRONT ELEVATION

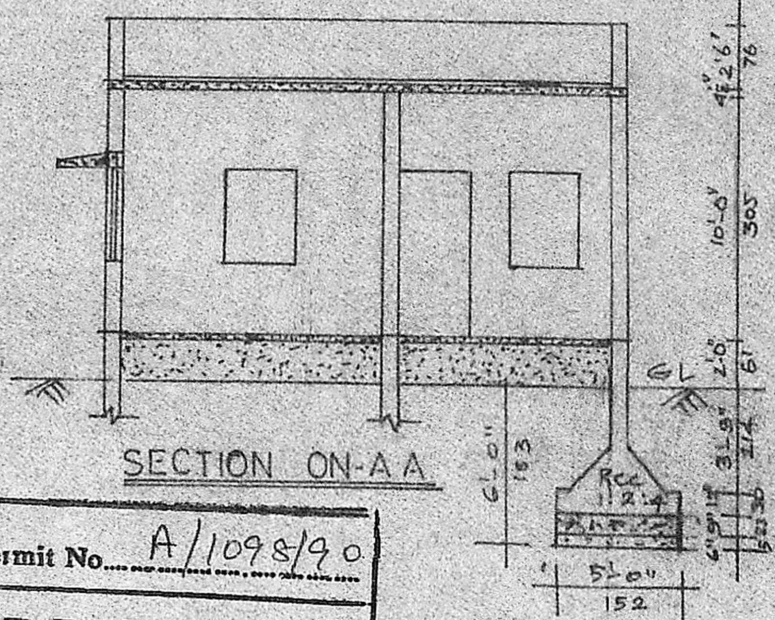


SECTION ON-A-A

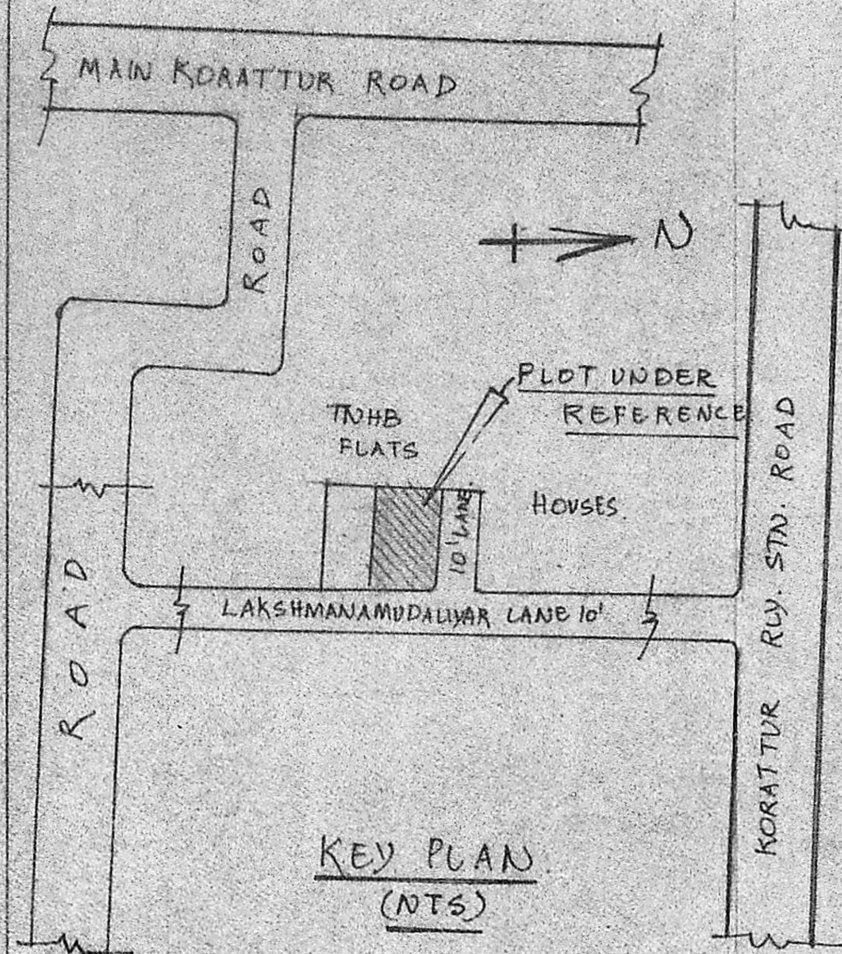


KEY PLAN (NTS)


Planning Permit No. A/1098/90
APPROVED
 SUBJECT TO THE CONDITIONS IN
 THIS OFFICE LETTER.
 No. A/17357/90 Date 31-8-90
 For Member Secretary
 MADRAS METROPOLITAN
 DEVELOPMENT AUTHORITY
 MADRAS - 600 008.

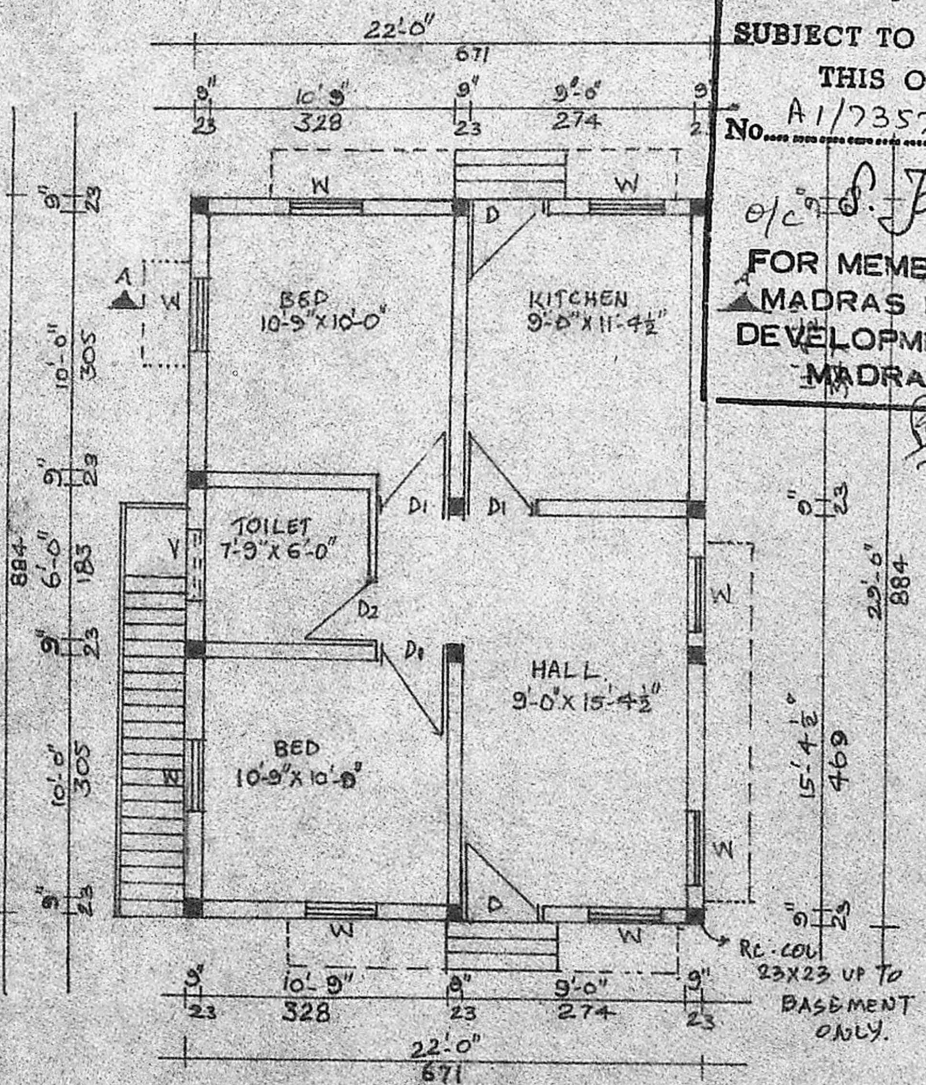

DETAILS OF PLAN

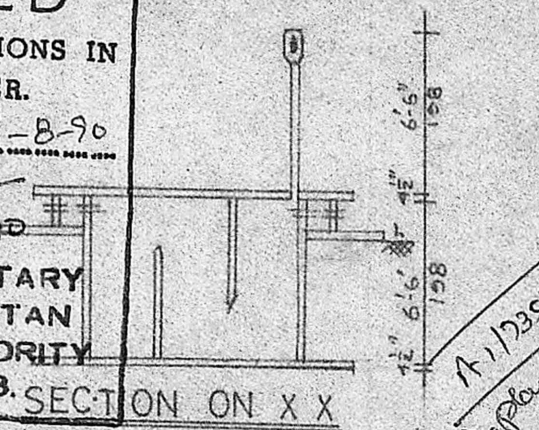

PLAN OF SEPTIC TANK

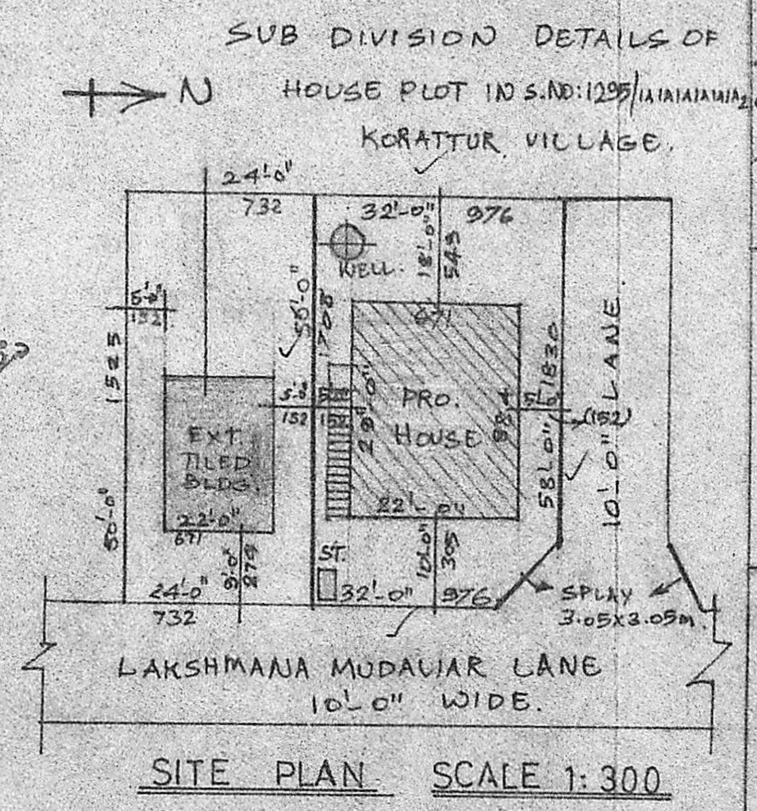

SITE PLAN SCALE 1:300

V. Kannagi ammal
 OWNER

COLOUR INDEX

LICENSED SURVEYOR
 K. GANESAN, -D.C.E.S.W.
 LICENSED SURVEYOR,
 Ambattur & Avadi Townships
 ENGEEV CONSTRUCTIONS
 229, M.T.H. ROAD,
 AMBATTUR.

OFFICE USE:



SPECIFICATIONS:

1. FOUNDATION WITH CC 1:4:8, 23 CM THICK.
2. SAND FILLING FOR FOUNDATION & BASEMENT
3. BRICK WORK IN CM 1:5 FOR ALL BRICK WALLS
4. RCC 1:2:4 FOR COLUMNS, LINTEL, SLAB ETC.
5. FLOOR FINISHING WITH MOSAIC TILES.
6. PLASTERING WITH CM 1:5, 12 MM THICK.
7. RC FINISH WITH CM 1:3, 10 MM THICK.
8. COLOR WASH 2 COATS OVER WHITE WASHING

JOINERY DETAILS:

- D - T.W. DOOR - 3'-3" x 7'-0" (91 x 213)
- D₁ - DO - 3'-0" x 7'-0" (91 x 213)
- D₂ - DO - 2'-6" x 7'-0" (76 x 213)
- W - WINDOW - 3'-0" x 4'-0" (91 x 122)
- V - VENTILATOR - 3'-0" x 1'-6" (91 x 45)

AREA DETAILS:

- PLOT AREA - 1824 SFT. (169.5M²)
- PLINTH AREA - 638 SFT. (59.29M²)
- COVERAGE - 35% F.S.I. - 0.35

ENGEEV CONSTRUCTIONS
 ENGINEERS & CONSULTANTS
 229, M.T.H. ROAD, AMBATTUR,
 MADRAS-600 053. PHONE-68 21 91.