




ELEVATION

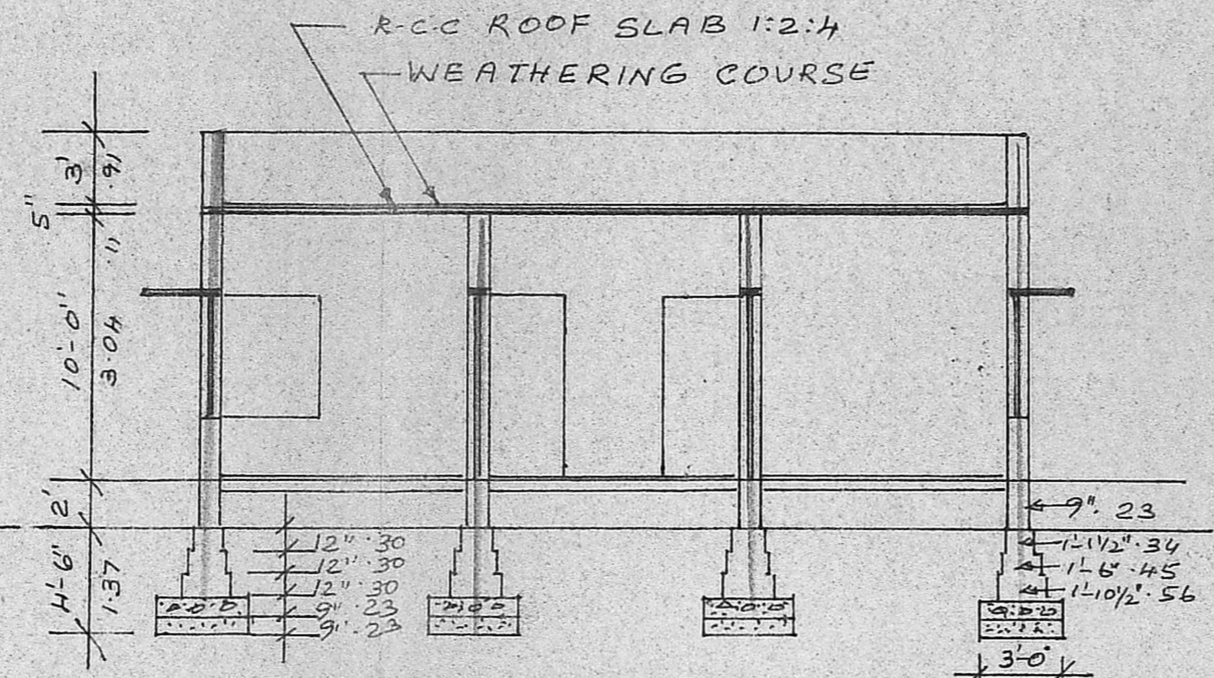

SECTION ON AB

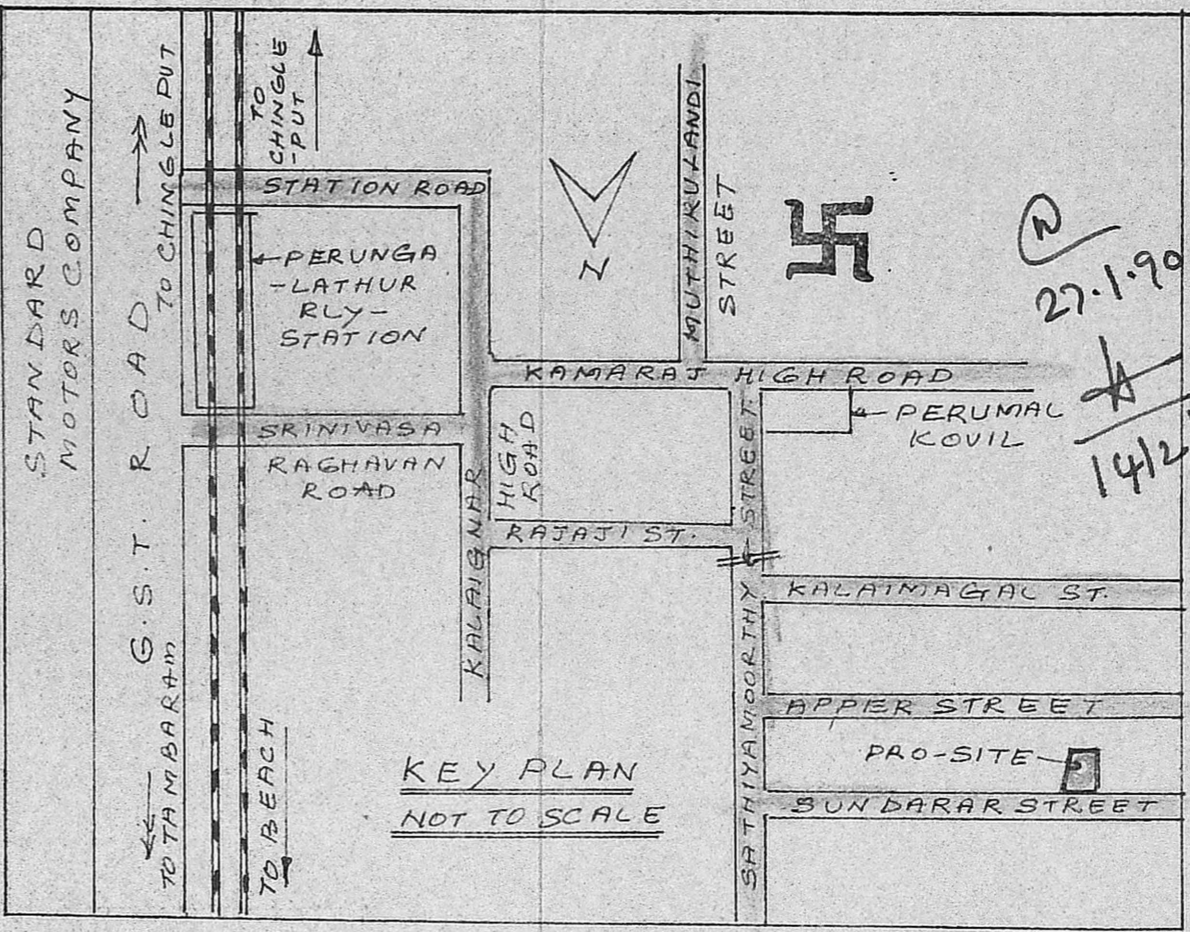

KEY PLAN
NOT TO SCALE

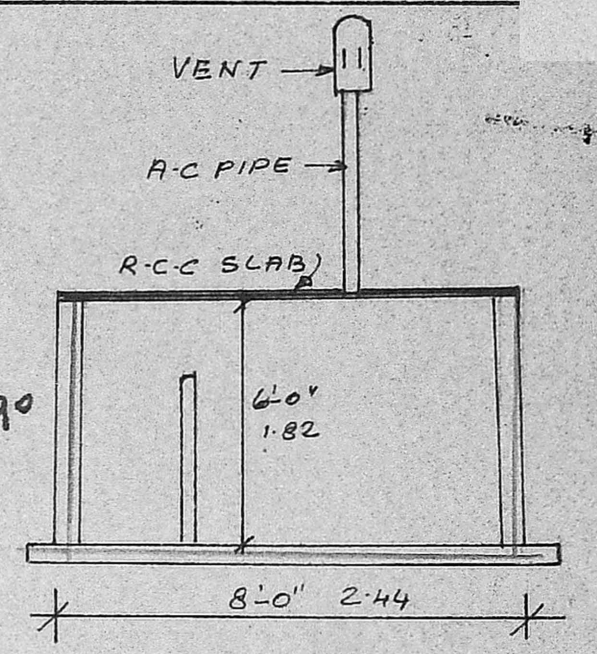

SEC OF SEPTIC TANK

Planning Permit No. A1753/90

APPROVED


SUBJECT TO THE CONDITIONS IN THIS OFFICE LETTER.

No. A176/90 Date 25-06-90


S. Jayan 25.6.90

FOR MEMBER SECRETARY
MADRAS METROPOLITAN
DEVELOPMENT AUTHORITY
MADRAS - 600 008.

PLAN SHOWING THE PROPOSED RESIDENTIAL BUILDING IN R.S. NO. 127, 128 & 129, PLOT NO. 3, AT V. NO. 167, PERUNGALATHUR VILLAGE, SAIDAPET TALUK, CHINGLEPUT DISTRICT. SCALE: 1"=8'-0" (1:100)

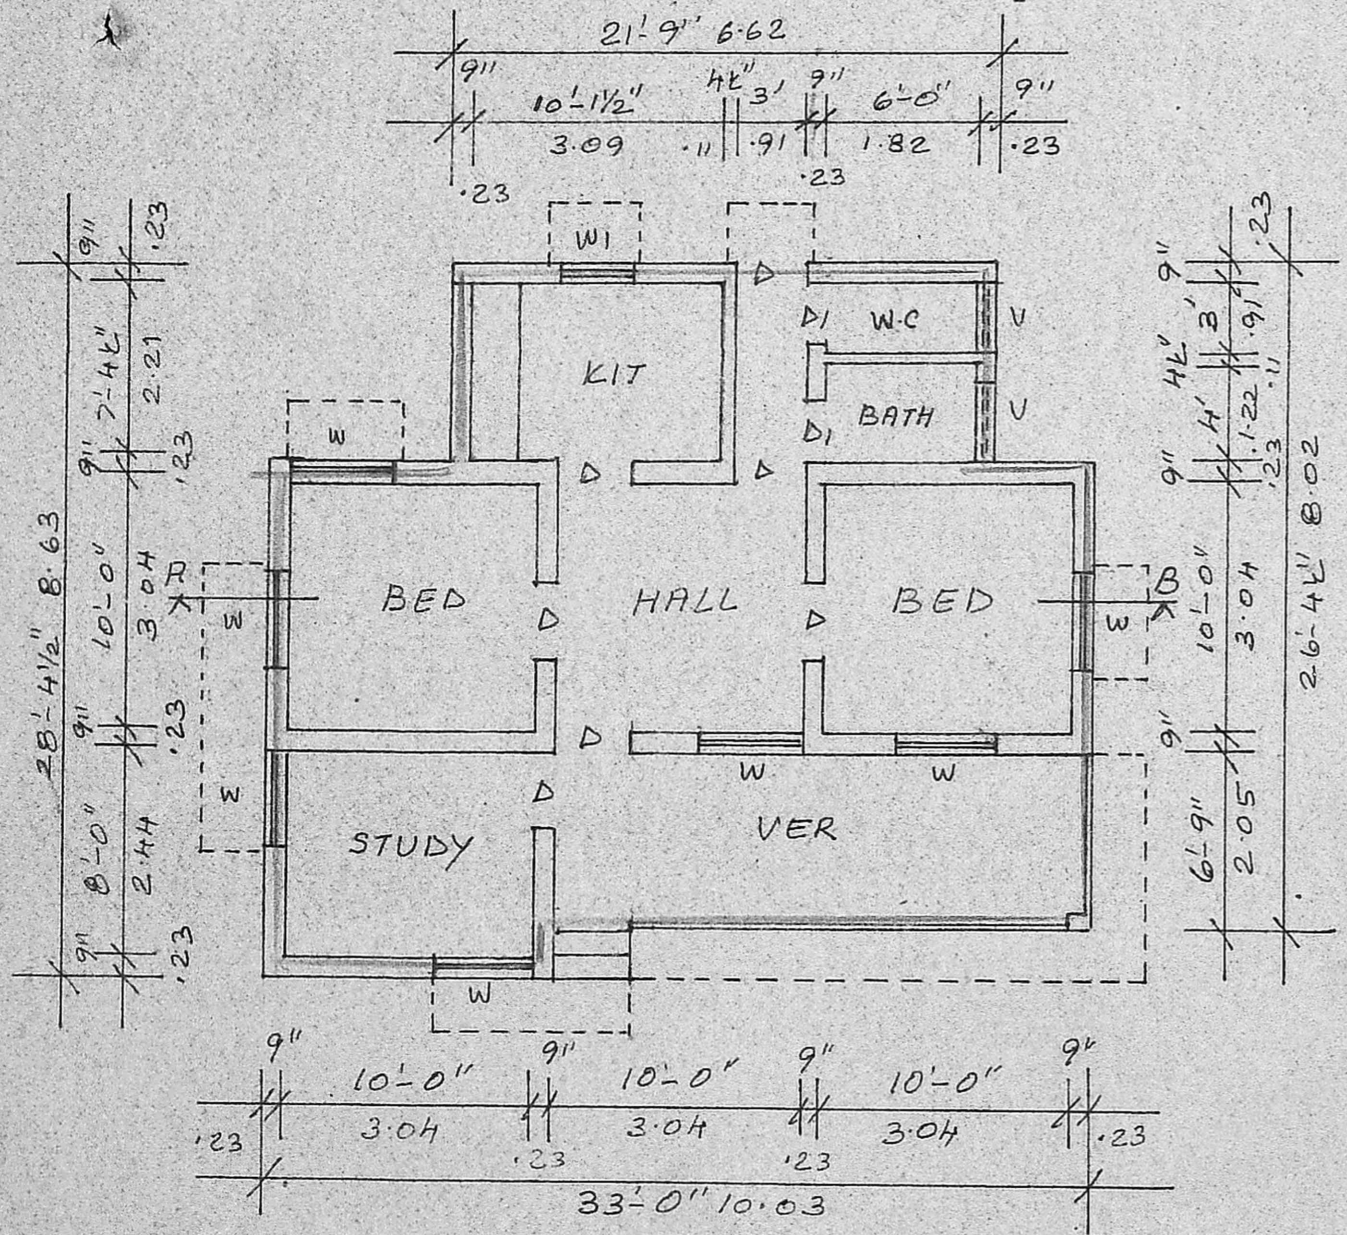

PLAN

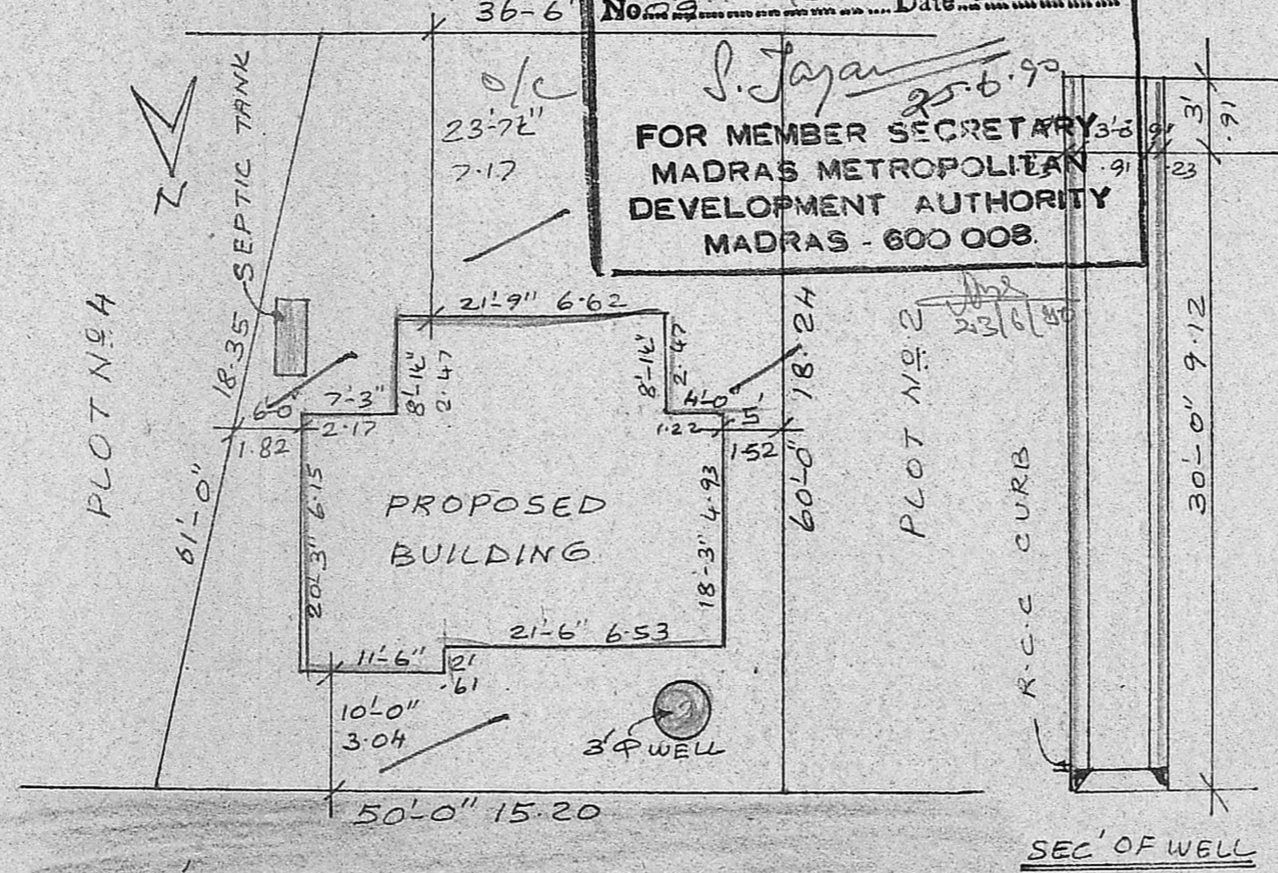

SITE PLAN

SCALE: 1"=16' (1:200)

PLOT AREA : 2616 SQ.FT.
BUILT UP AREA : 800 SQ.FT.
CARPET AREA : 655 SQ.FT.

|| SCHEDULE OF JOINERY ||

- D : PANELLLED DOOR : 3'-0" x 7'-0" .91 x 2.10
- DI : -DO- : 2'-6" x 6'-0" .75 x 1.82
- W : PANELLLED WINDOW : 4'-0" x 4'-6" 1.22 x 1.37
- WI : -DO- : 3'-0" x 4'-6" .91 x 1.37
- V : VENTILATOR : 3'-0" x 2'-0" .91 x .61

- PROPOSED
- ROAD
- BOUNDARY

|| REFERENCE ||

SAND FILLING FOR FOUNDATION & FLOORING,
P.C.C. 1:4:8 FOR FOUNDATION & FLOORING,
BRICK WORK INC. M. 1:5 FOR WALLS,
PLASTERING WITH C.M. 1:5, 1/2" TK FOR WALLS,
R.C.C. LINTEL, SUNSHADE, ROOF SLAB WITH C.C. 1:2:4, FLOOR FINISHING WITH C.M. 1:3, 3/4 TK, WEATHERING COURSE OVER ROOF SLAB FIXING THE PRESSED TILES WITH C.M. 1:3, 3/4 TK.

(Signature)
OWNER
20.9.89

(Signature)
Phone: 440782
S.P. Mohan Rao, D.C.E.
LICENSED SURVEYOR
Corporation of Madras
REG No: 14
AMBATTUR TOWNSHIP
ALANDUR MUNICIPALITY
Consulting Engineer & Contractor
Office: 15, Madley Road
T. NAGAR, MADRAS-600 077