


25'-0" 7.62  
 9" 8'-4 1/2" 4 1/2" 1" 9" 10'-0" 9" 3'-3"  
 23 2.56 .11 1.22 .23 3.05 .23 1.00

114

Plot No. 17  
 40'-0" 12.20


R.C.C. curb  
 well section

Revised plan  
 A1/8377/80

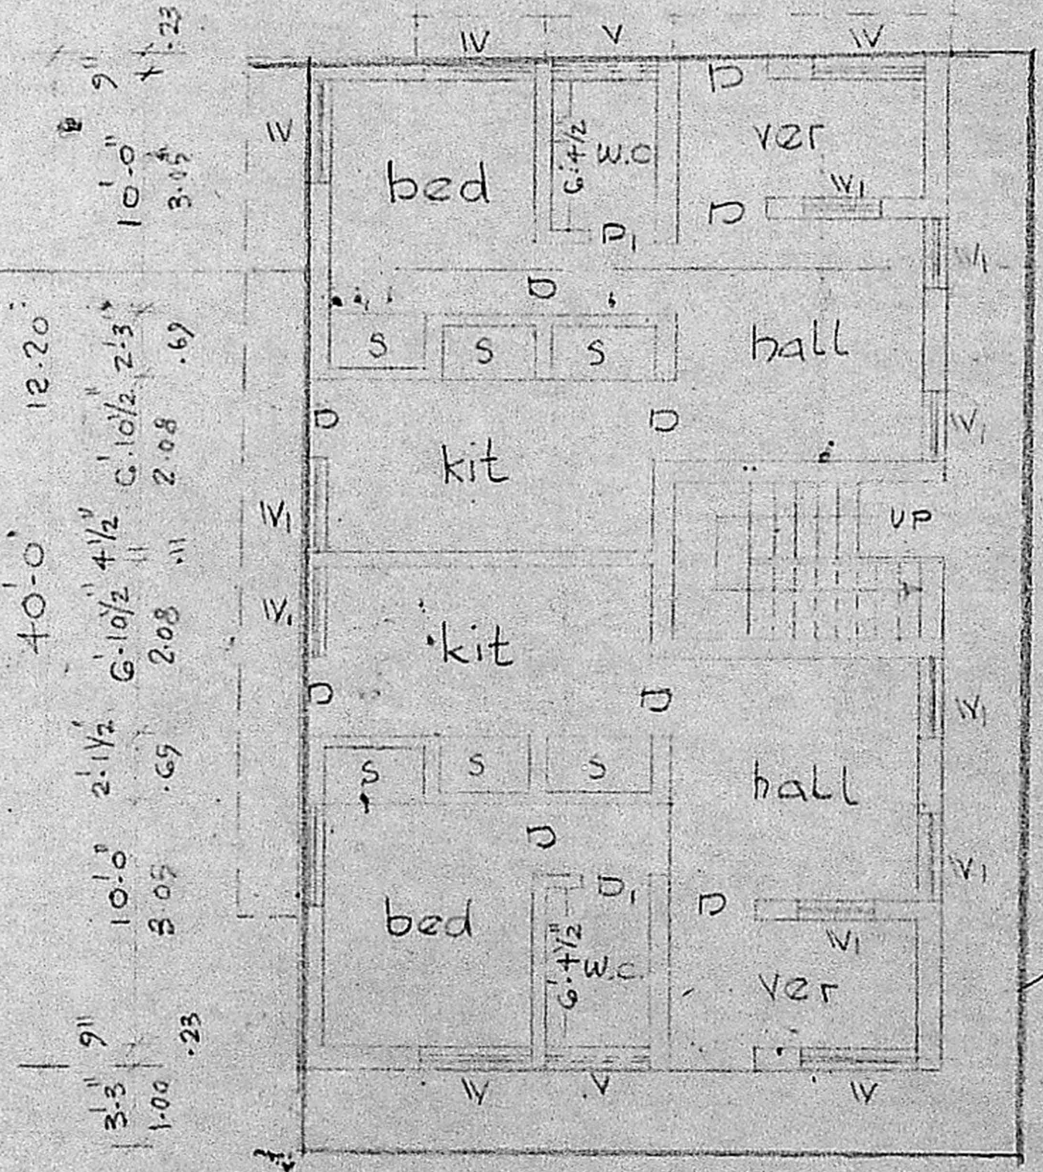


9" 8'-4 1/2" 4 1/2" 1" 9" 10'-0" 9"  
 23 2.56 .11 1.22 .23 3.05 .23

PLAN

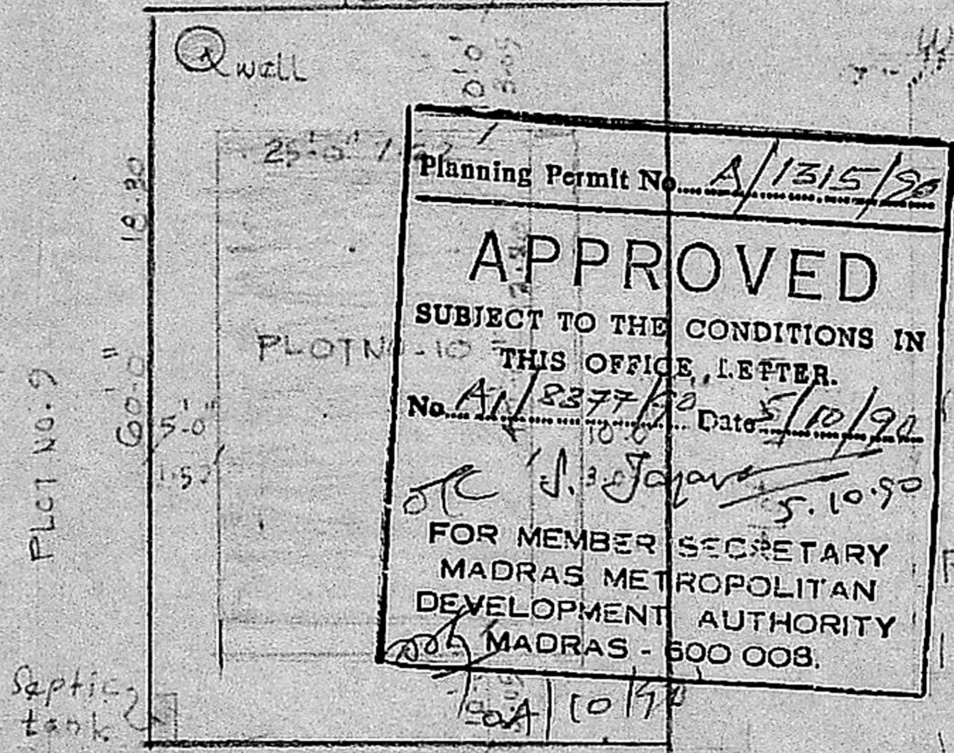

reference	ft. in.	cms	Area	sqft	sqm
D - door	3' x 6'	1.00 x 2.00	Plot	2400	222
DI - do	2' x 6'	0.75 x 2.00	Plinth	1000	92
W - window	4' x 4'	1.37 x 1.37	Plot coverage	41%	
WI - do	3' x 4'	0.91 x 1.37	F.S.I.	0.41	
V - ventilator	4' x 2'	1.22 x 0.61			

Proposed construction at Plot No. 10  
 in S.N. 4/12, 135 Ullagram village,  
 Ullagaram town Panchayat  
 Scale 1"=30' (1:100)

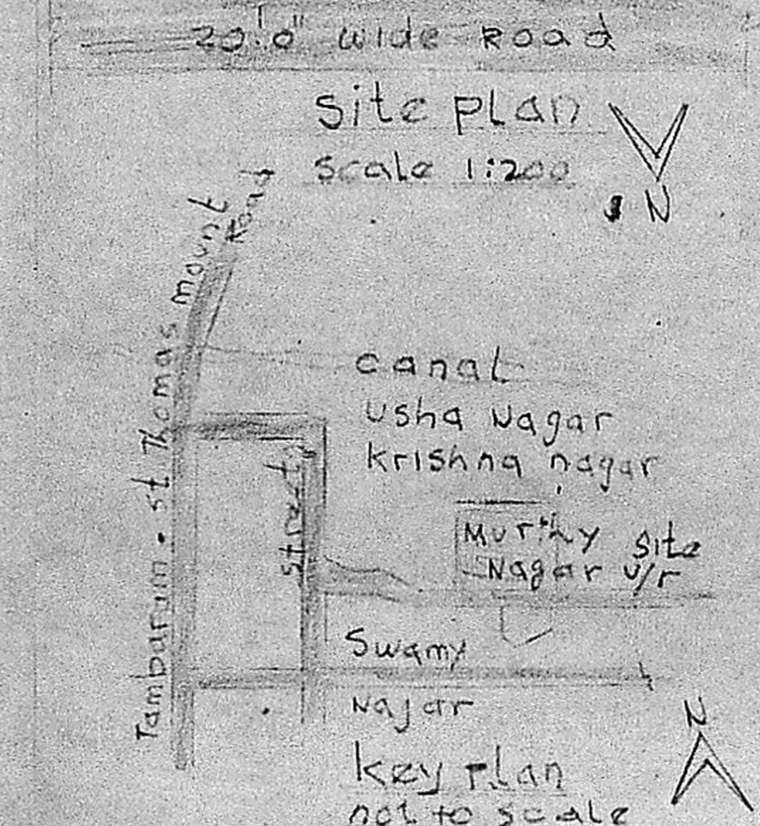

*K. Venugopal*  
**K. VENUGOPAL**  
 AEE (Rtd)  
 CONSULTING CIVIL ENGINEER  
 LICENSE SURVEYOR CLASS 1  
 CORPORATION OF MADRAS  
 3, NEELAKANDAN STREET  
 NUNGAMBAKKAM (LAKE AREA)  
 MADRAS-600 03  
 Licensed Surveyor