

SPECIFICATION

FOUNDATION CONC IN CC 1:4:8

BRICK WORK IN CM 1:3 FOR FOUNDATION.

BRICK WORK IN CM 1:4 FOR SUPER STRUCTURE

CONC IN CC 1:2:4 FOR ALL RCC WORK LIKE PLINTH LINEEL LOFT SUN SHADE AND ROOF SLAB


PLASTERING WITH CM 1:5 20mmTK

FLOORING WITH MOSAC TILES

ALL WOOD WORK WITH TEAK WOOD

WEATHERING COURSE USING LIME SURKEY MORTAR OVER FIXED WITH TWO COURSE OF PRESSED TILES

JOINERY	DOOR	WINDOW	VENTILATOR
D	DOOR	W	V
D1	"	W1	
D2	"	W2	
D3	"	W3	
W1	"	W2	
W2	"	W3	
W3	" ALL LOUV		
V	VENTILATOR		

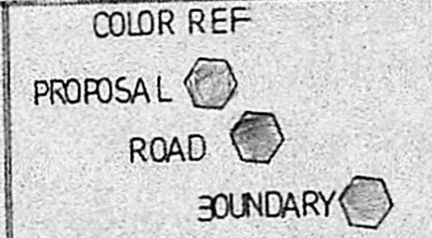

PLAN SHOWING THE PROPOSED CONSTRUCTION AT PLOT NO 6
R S NO 514 BLOCK NO 29 AT NUNGAMBAKKAM
SCALE 1"=80"

Nirmala Vasudevan
OWNER

V. SRINIVASULU, L.C.E.
Asst. Executive Engineer (Retd)
Consulting Civil Engineer,
REGD. No. 270.
CLASS I LICENSED SURVEYOR
CORPORATION OF MADRAS
No. 60, Valluvar Road,
ARUMBAKKAM, MADRAS-100