



PLAN SHOWING THE PROPOSED CONSTRUCTION OF RESIDENTIAL BUILDING IN S.NO 229/2D
 PLOT NO. 6 GOPALAPURAM, THANDURAI VILLAGE, AVADI TOWNSHIP LIMIT. SCALE 1/100.


OWNER: THIRUMATHY V. SAKUNTHALA

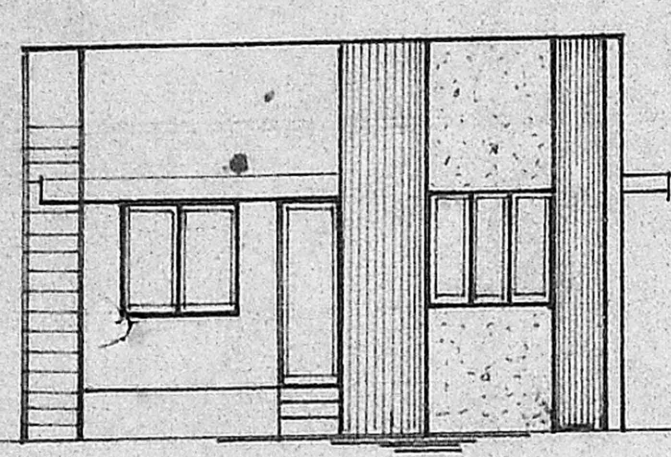


FRONT ELEVATION

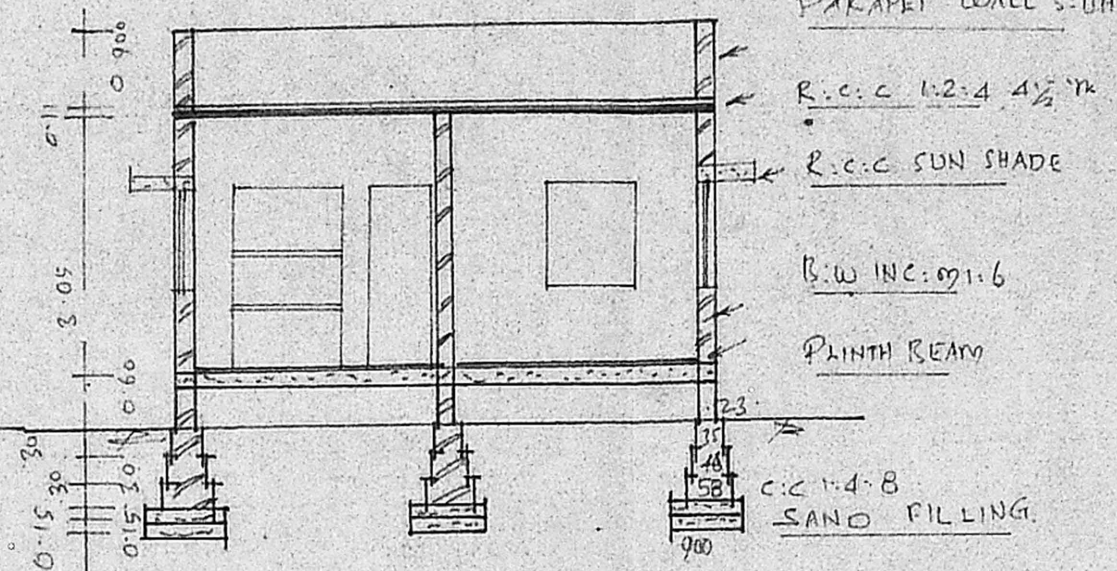


SECTION ON AB

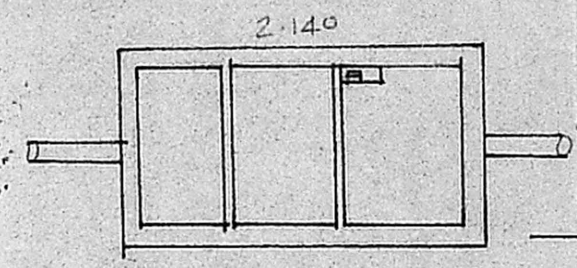

PLAN

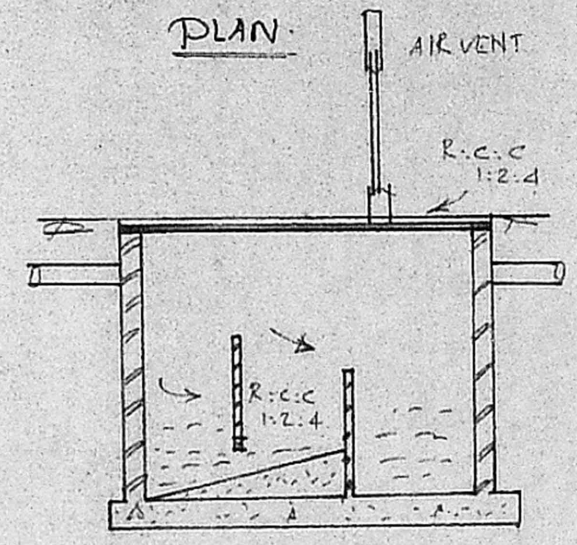


SECTION OF S.T

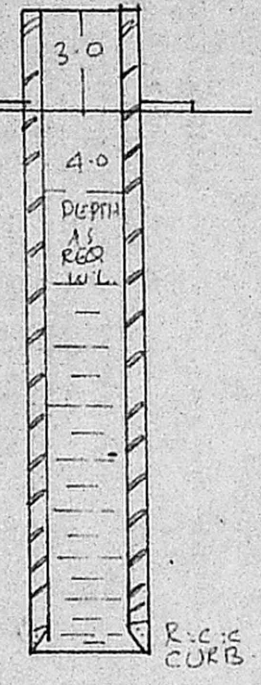


SECTION OF WELL


Planning Permit No. A/967/90
APPROVED
 SUBJECT TO THE CONDITIONS IN THIS OFFICE LETTER.
 No. A/924/90 Date 30/07/90
 For Member Secretary
 MADRAS METROPOLITAN DEVELOPMENT AUTHORITY
 MADRAS 600008.

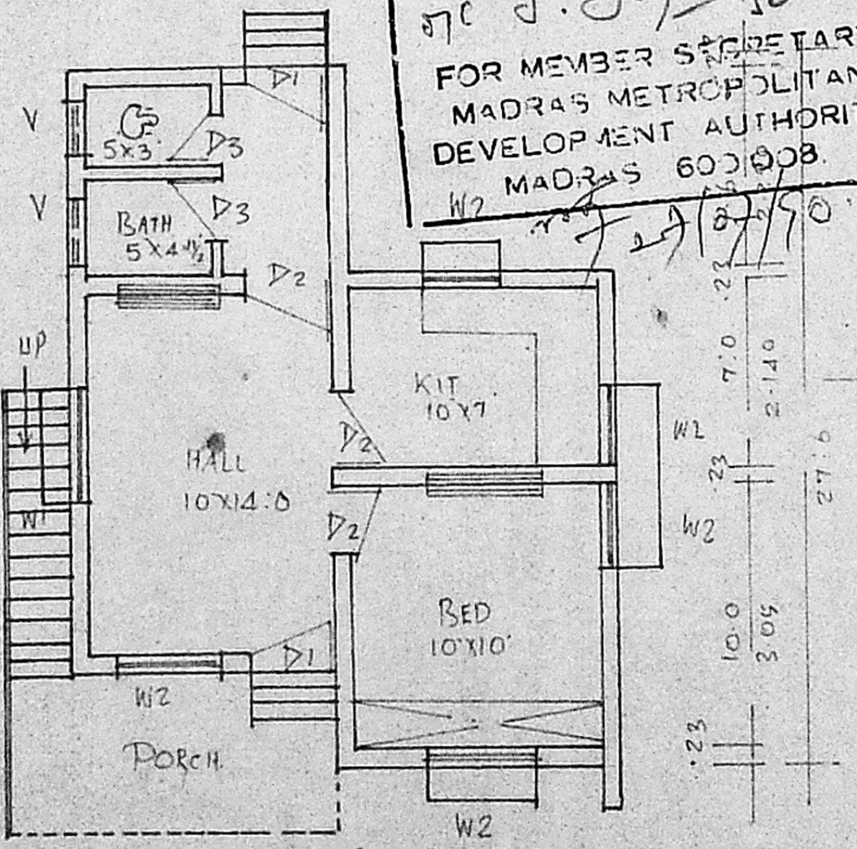


PLAN

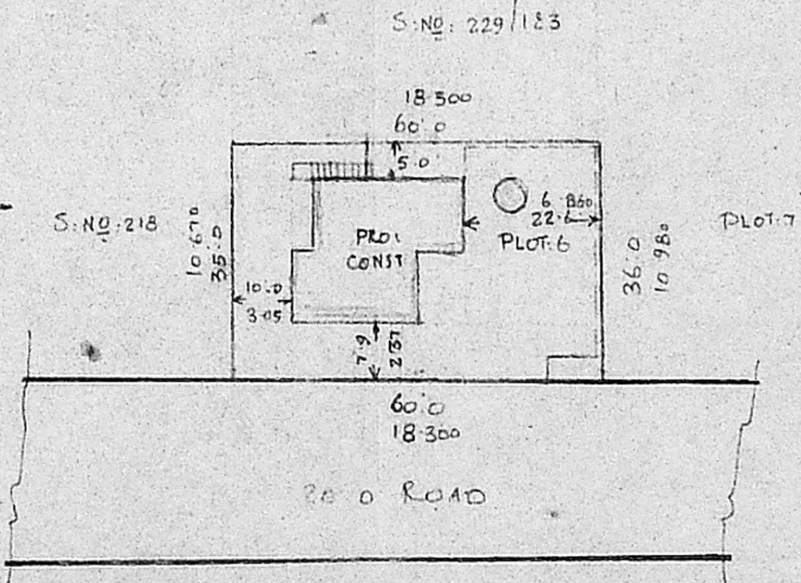

SITE PLAN NOT TO SCALE

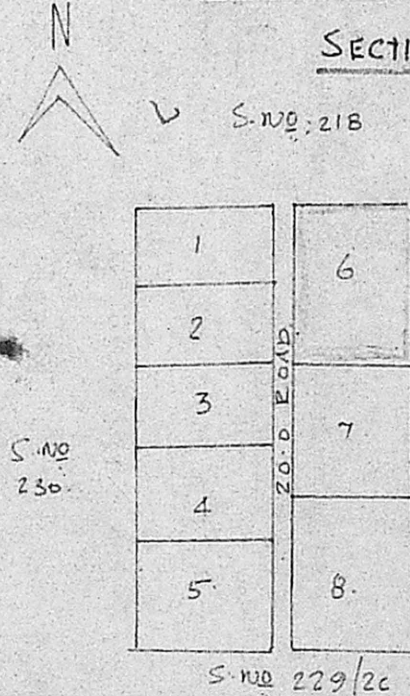

LAY OUT PLAN NOT TO SCALE

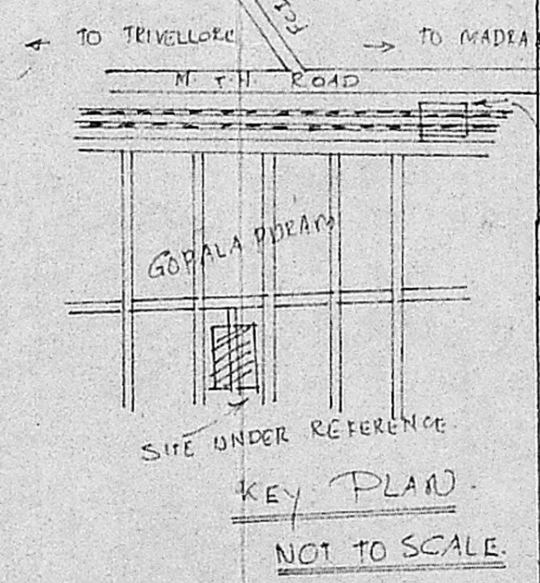

KEY PLAN NOT TO SCALE

BRIEF SPECIFICATIONS

FOUNDATION	C.C 1:4:8 15cm thick
	OVER SAND FILLING
SUPER STRUCTURE	BRICK WORK INC.M:1:6
ROOF	R.C.C 1:2:4 4 1/2" thick WITH WEATHERING COURSE ON TOP
FLOORING	C.C 1:4:8 10cm thick OVER HARD CORE
PLASTERING	C.M:1:4 12mm thick FOR WALLS
JOINERIES	FIRST CLASS HARD WOOD

SCHEDULE OF JOINERIES

DOOR	e.w. PANELLED	D1. 1000 X 2000
DOOR		D2. 900 X 2000
DOOR		D3. 950 X 2000
WINDOW		W1. 1500 X 1370
WINDOW		W2. 900 X 1370
VENTILATOR		V. 900 X 600

AREA STATEMENT

AREA OF SITE	2730.00 sqm
AREA OF CONST.	483.3 sqm
COVERAGE	22 / FSI 0.220

LEGEND:
 PATTASIRAM COLLEGE STATION BOUNDARY SHOWN
 GOPALA PURAM PRO. SHOWN

scrutiny plan
 07/02/90 / (APLAI)
 A/924/90

K. PERIASAMY D.C.E.S.
 LICENSED SURVEYOR
 CONSULTING ENGINEER
 AVADI TOWNSHIP
 MADRAS. 600054

V. Sakunthala
 OWNER
 LICENSED SURVEYOR