




FRONT ELEVATION  
SCALE 1/8" = 1'0" (1:100)

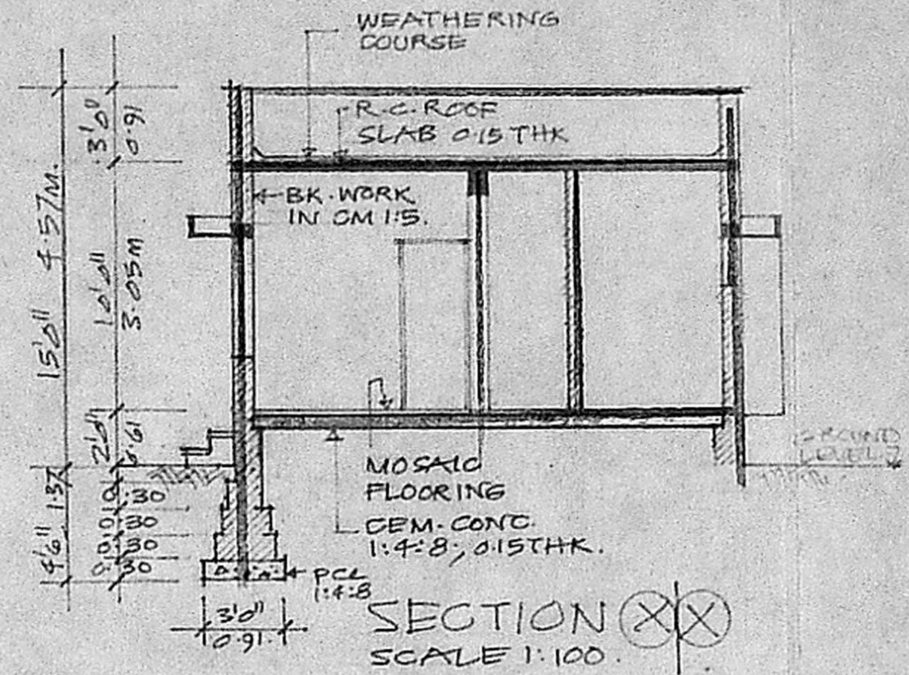


SECTION (X-X)  
SCALE 1:100

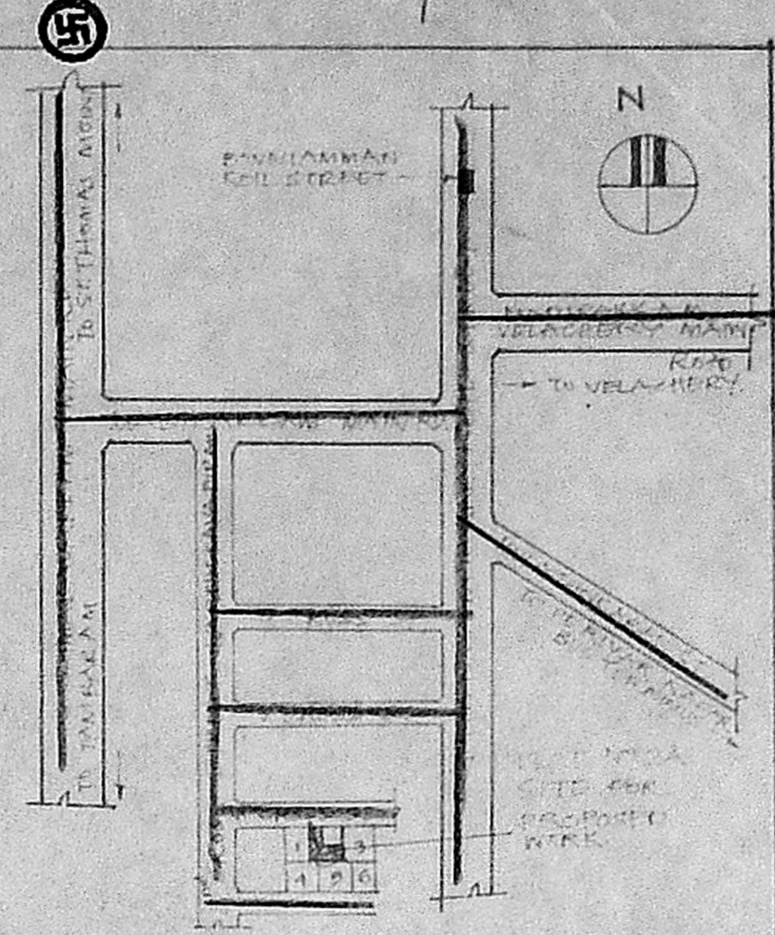

PART OF LAYOUT PLAN  
APPD. NO DTP NO LPDPM/DTP 94/64  
NOT TO SCALE

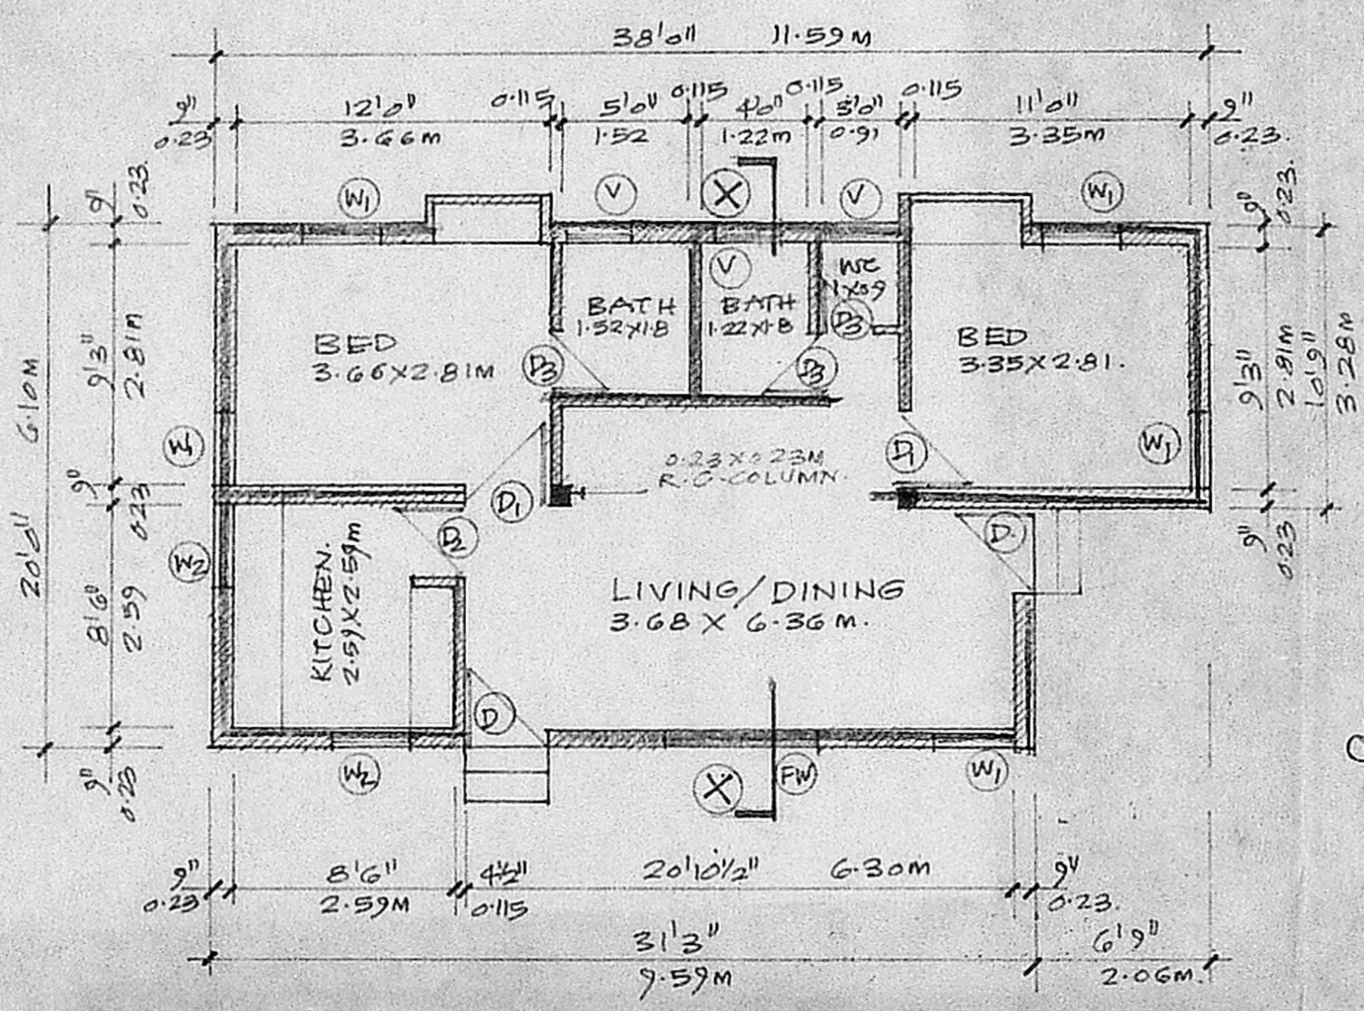


GROUND FLOOR PLAN.  
SCALE 1/8" = 1'0" (1:100)

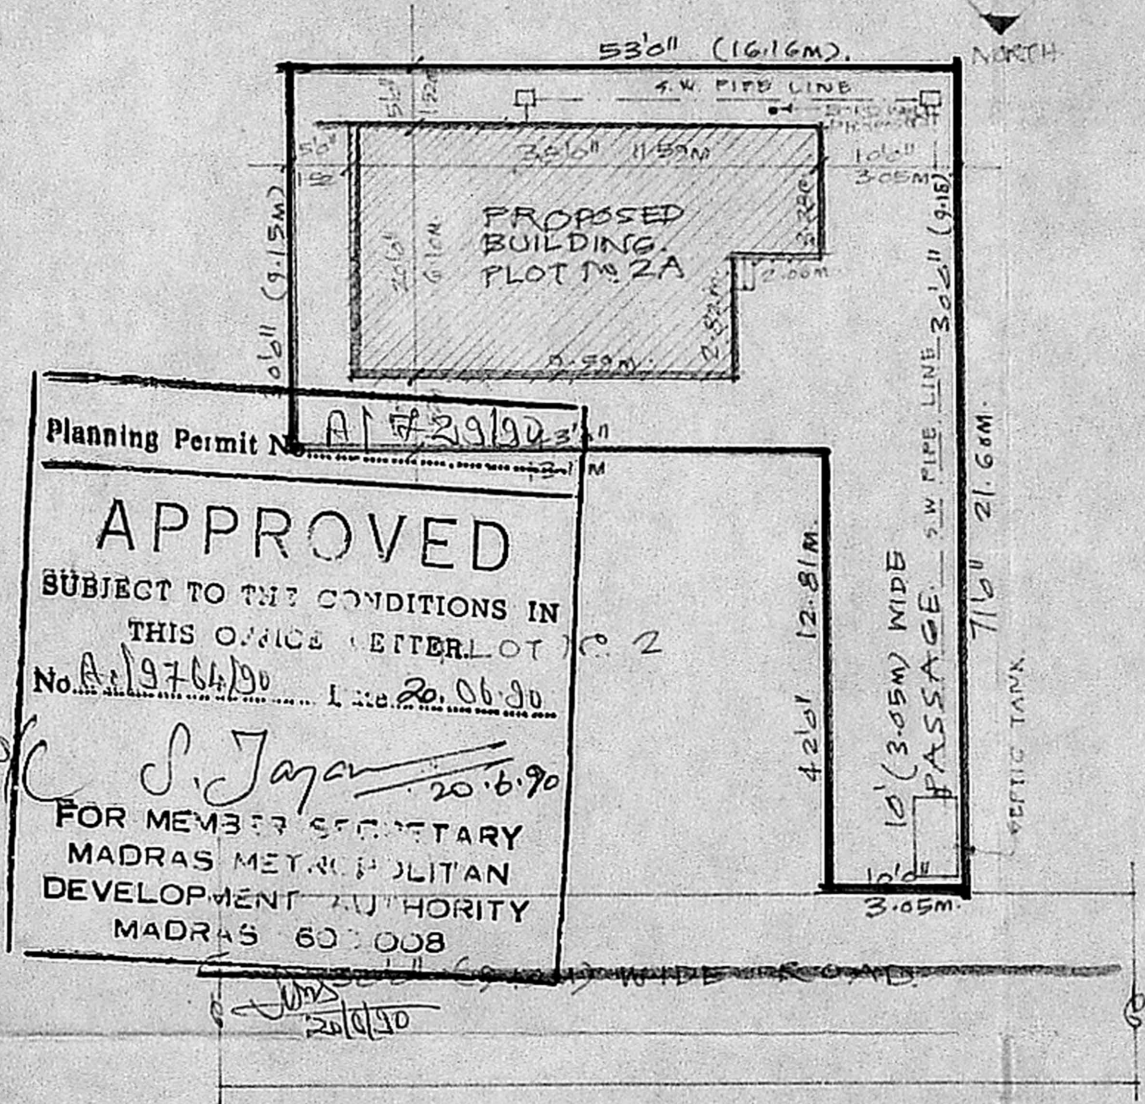


SITE PLAN.  
SCALE 1:200

A1/9764/30  
Scrutiny Plan  
15.5.90

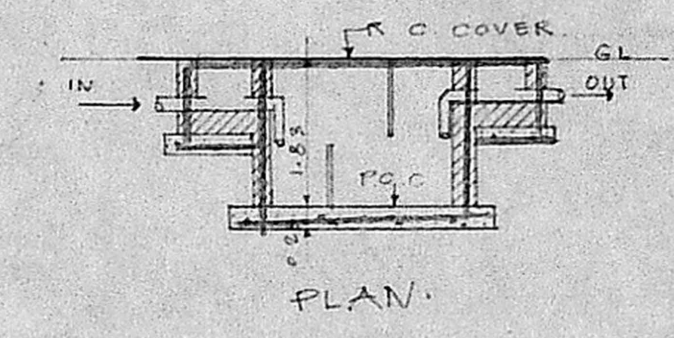

PLAN

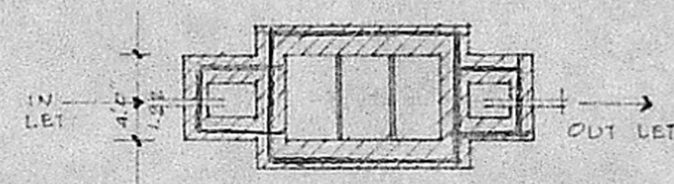

CROSS SECTION OF SEPTIC TANK

Planning Permit No. A1/9764/30  
**APPROVED**  
SUBJECT TO THE CONDITIONS IN  
THIS OFFICE LETTER LOT C-2  
No. A1/9764/30 Dated 20.06.90  
S. Jaya 20.6.90  
FOR MEMBER SECRETARY  
MADRAS METROPOLITAN  
DEVELOPMENT AUTHORITY  
MADRAS 600008

**SCHEDULE OF JOINERY.**

D	3'3" x 7'6"	1.00 x 2.13 M	DOOR
D <sub>1</sub>	3'6" x 7'6"	0.91 x 2.13 M	DOOR
D <sub>2</sub>	2'9" x 7'6"	0.84 x 2.13 M	DOOR
D <sub>3</sub>	2'6" x 7'6"	0.76 x 2.13 M	DOOR
FW	6'6" x 7'6"	1.83 x 2.13 M	F.WINDOW
W <sub>1</sub>	3'6" x 4'6"	0.91 x 1.37 M	WINDOW
W <sub>2</sub>	3'6" x 3'6"	0.91 x 1.07 M	WINDOW
V	3'0" x 2'0"	0.91 x 0.61	VENTILATOR

**STATEMENT OF AREAS.**  
AREA OF THE PLOT.  
GROUND FLOOR. 698 SQ. FT/64.85 SQ. M.

- INDEX.**
- PROPOSED BUILDING
  - EXISTING ROAD
  - PLOT OUT LINE

*S. Jaya*  
SIGNATURE OF OWNER

*P. C. Gowri Shankar*  
P. C. GOWRI SHANKAR, B.E.  
Civil Engineer,  
Class-I: Licensed Surveyor No 297  
Corporation of Madras.  
Off: 15/1, Govindan Road,  
(Near Srinivasa Theatre)  
West Mambalam-MADRAS-33  
SIGNATURE OF SURVEYOR

PROPOSED HOUSE AT PLOT NO. 2A  
S. NO. 182, MADIPAKKAM VILLAGE  
SAIDAPET TALUK, CHINGLEPUT  
DISTRICT.  
FOR MR. J. RAVIJOSEPH

SCALE 1:100 & 1:200