


PLAN SHOWING


THE PROPOSED CONSTRUCTION OF A RESIDENTIAL BUILDING IN
 S.NO.244 ET TIYAMMAN NAGAR, THIRUMULLAIVOYAL VILLAGE AT PLOT
 NO.9 MURUGESAN STREET, SAIDAPET TALUK, CHENGELPUT DISTRICT.
 AVADI TOWNSHIP LIMITED

ALL DIMENSIONS ARE IN CM & FEET

SCALE - 1:100

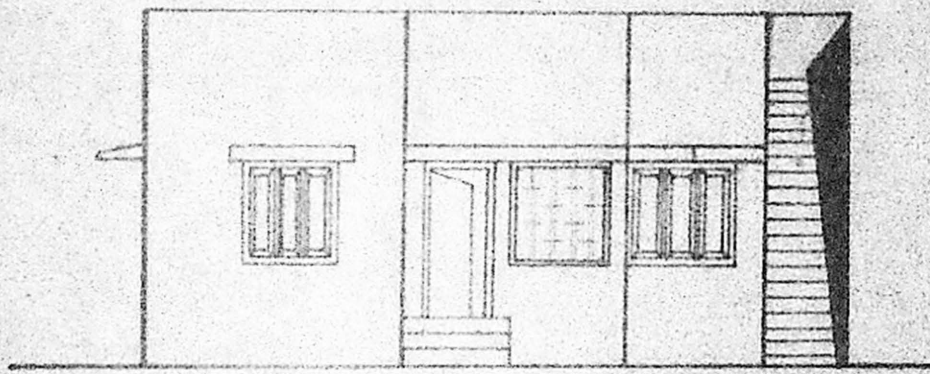


ELEVATION

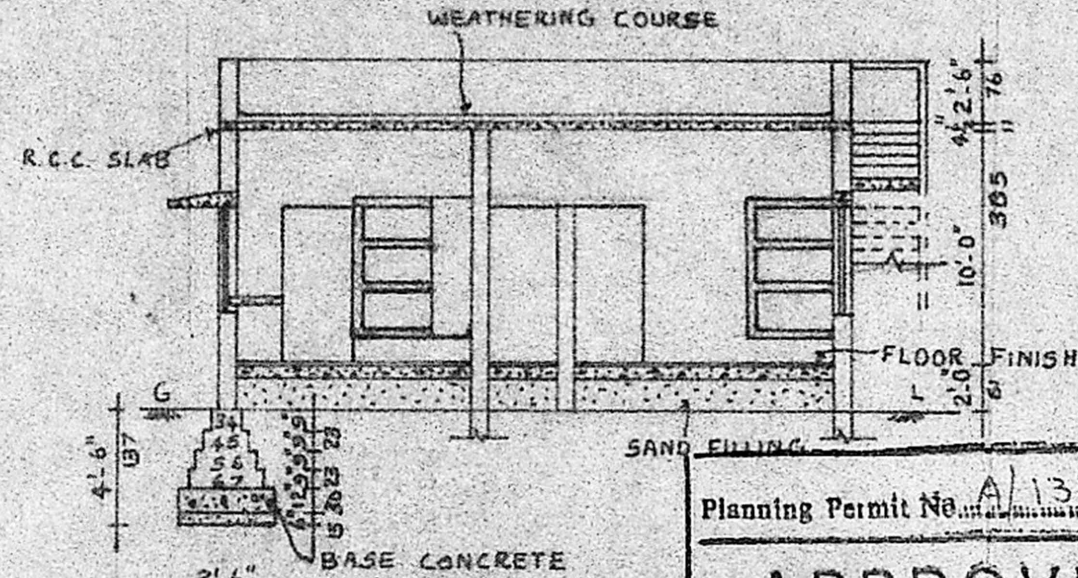

SECTION ON AB



KEY PLAN
NOT TO SCALE

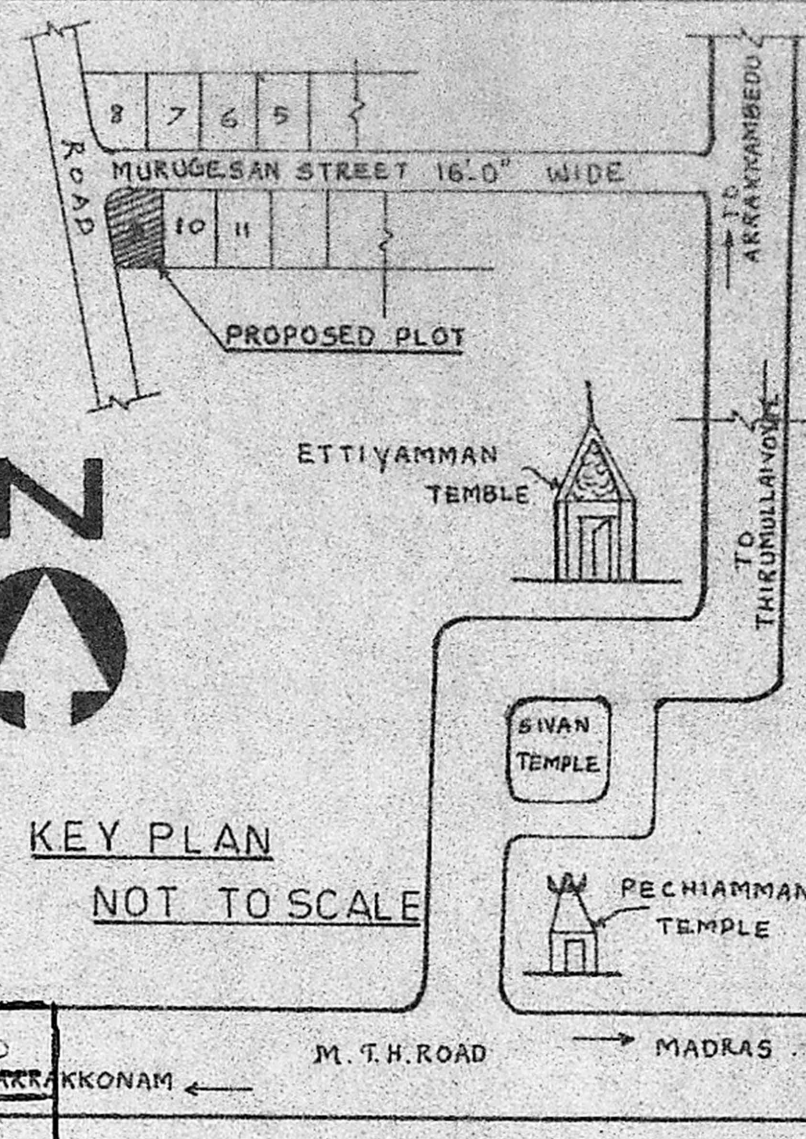


OFFICE USE

Verified with site plan and ground ok.
 10/11/90




Planning Permit No. A/132/100
APPROVED
 SUBJECT TO THE CONDITIONS IN THIS OFFICE LETTER.
 No. A/987/90 Date 1/8/90
S. Jayaram
 FOR MEMBER SECRETARY
 MADRAS METROPOLITAN
 DEVELOPMENT AUTHORITY
 MADRAS - 600 008

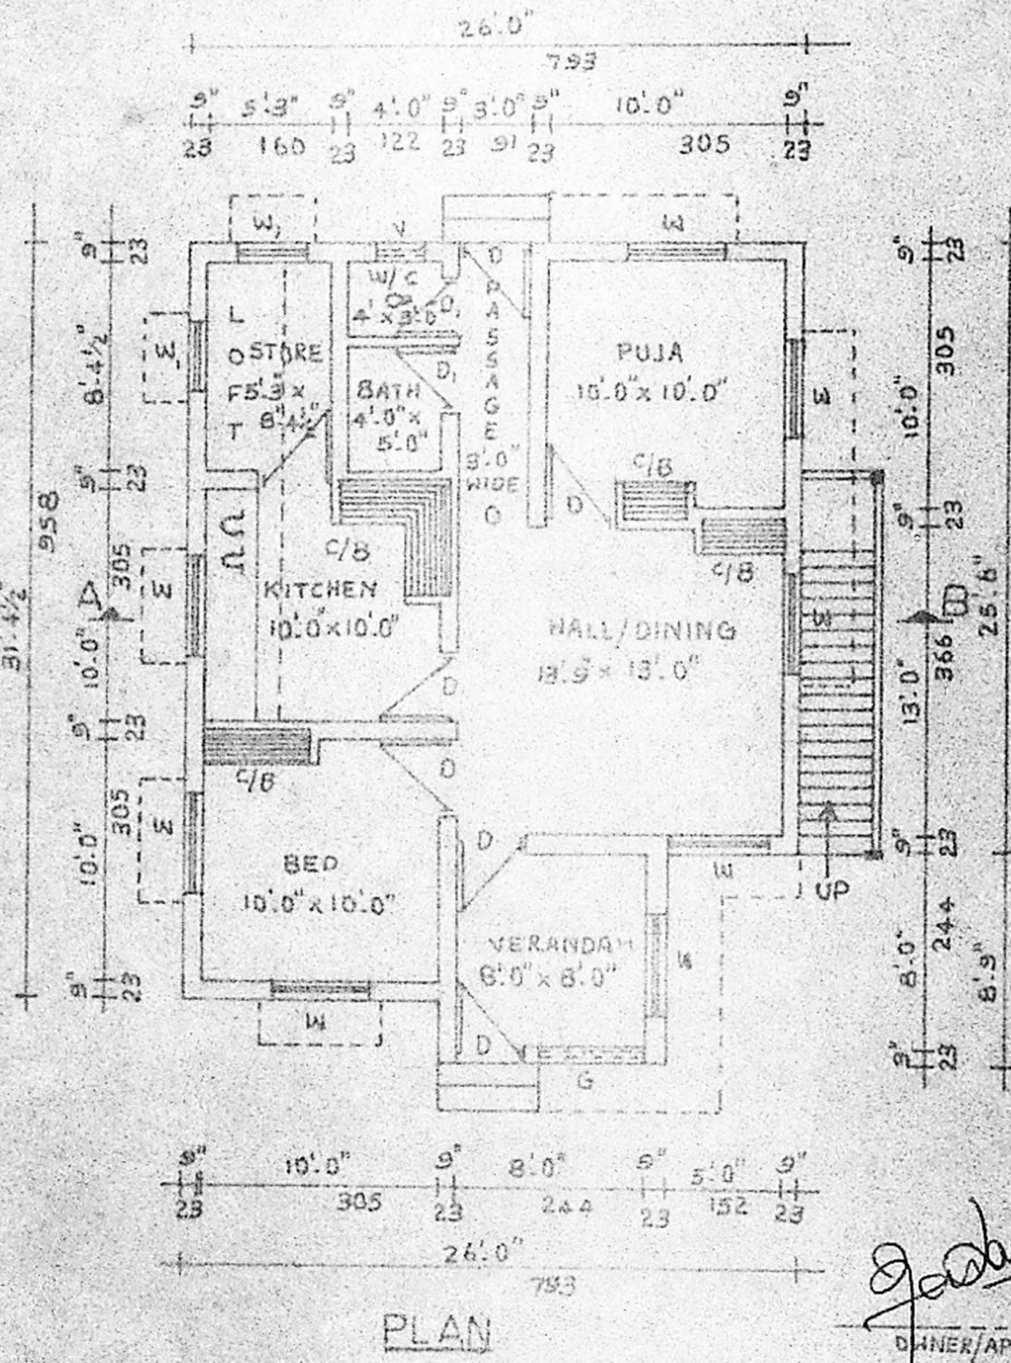

PLAN


S. Jayaram
 OWNER/APPLICANT

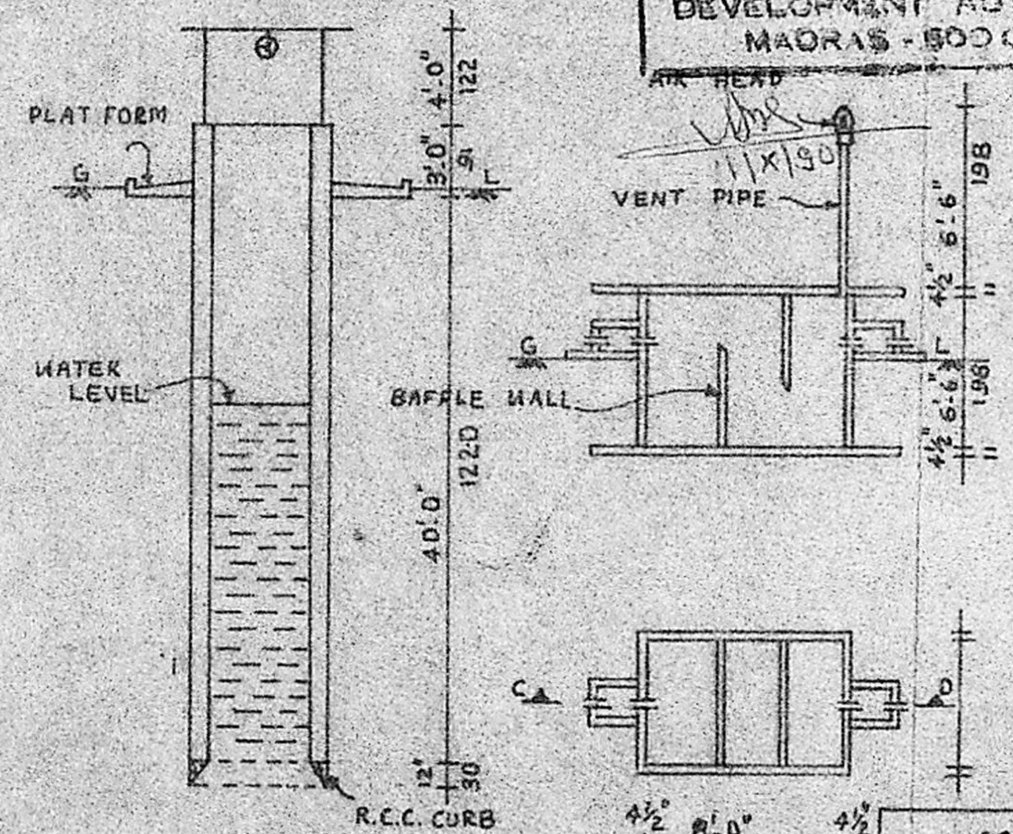

DETAILS OF SEPTIC TANK

COLOR INDEX

PROPOSED	-	[Symbol]
EXISTING	-	[Symbol]
ROADS	-	[Symbol]
BOUNDARY	-	[Symbol]

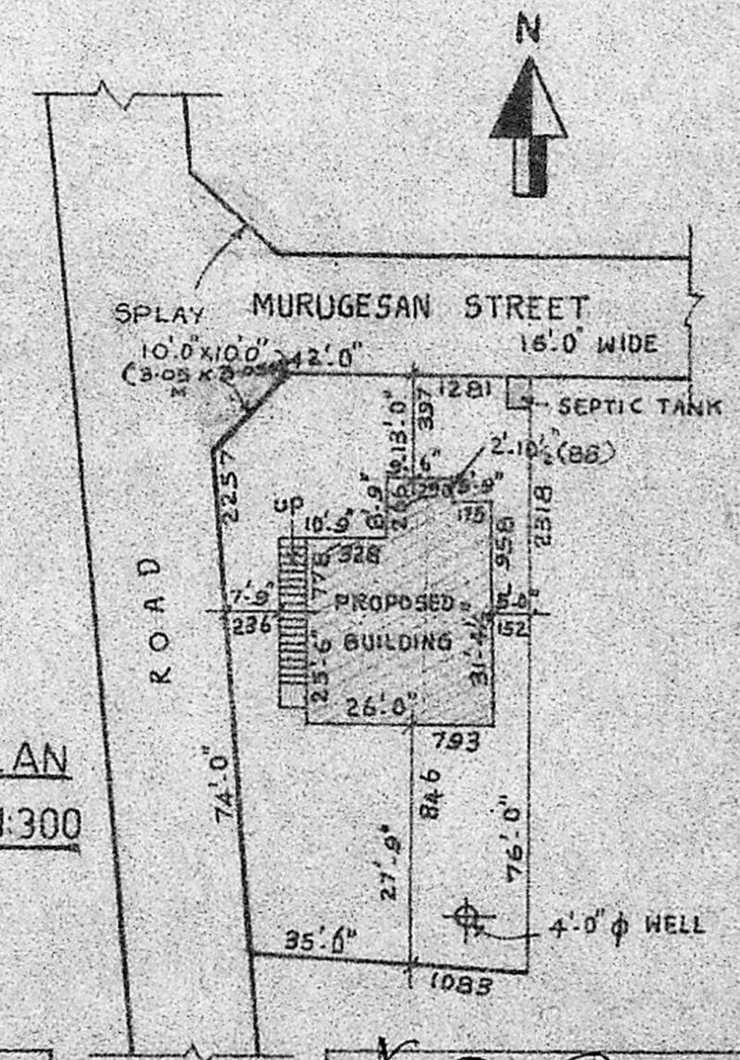

SITE PLAN
SCALE - 1:300

SPECIFICATION

- FOUNDATION WITH C.C. 1:5:10, 30 CM THICK
- SAND FILLING FOR FOUNDATION AND BASEMENT
- C.C. 1:2:4 FOR LINTEL, SUNSHADE, SLAB ETC
- BRICK WORK IN CEMENT MORTAR 1:6, USING FIRST CLASS STOCK BRICKS
- FLOORING CONCRETE IN P.C.C. 1:5:10, 10 CM THICK
- FLOOR FINISHING WITH CM 1:3, 10MM THICK
- PLASTERING IN WALLS CM 1:6, 12MM THICK
- CEILING PLASTERING IN CM 1:3, 10MM THICK
- WEATHERING COURSE WITH BRICK JELLY
- COLOR WASHED TWO COATS OVER ONE COAT OF WHITE WASHING
- PRESSED TILES ARE FINISHED WITH CEMENT MORTAR 1:3
- ALL WOOD WORKS ARE IN COUNTRY WOOD

JOINERY DETAILS

- C.W. DOOR D - 3.0' x 7.0' (91 x 213)
- C.W. DOOR D₁ - 2.6' x 6.6' (76 x 198)
- C.W. WINDOW W - 4.0' x 4.6' (122 x 137)
- C.W. WINDOW W₁ - 3.0' x 4.6' (91 x 137)
- VENTILATOR V - 2.0' x 1.6' (61 x 46)

AREA DETAILS

AREA OF PLOT	- 2906 SQFT (270M ²)
PLINTH AREA OF THE BUILDING	- 812.50FT (75M ²)
PLOT COVERAGE	- 28%
FLOOR SPACE INDEX	- 0.28

K. Ganesan
 K. GANESAN, D.C.E.
 Licensed Surveyor

ENGEEV CONSTRUCTIONS
 ENGINEERS & CONSULTANTS
 229, M.T.H. ROAD, AMBATTUR, MADRAS-53
 PHONE: 662191