

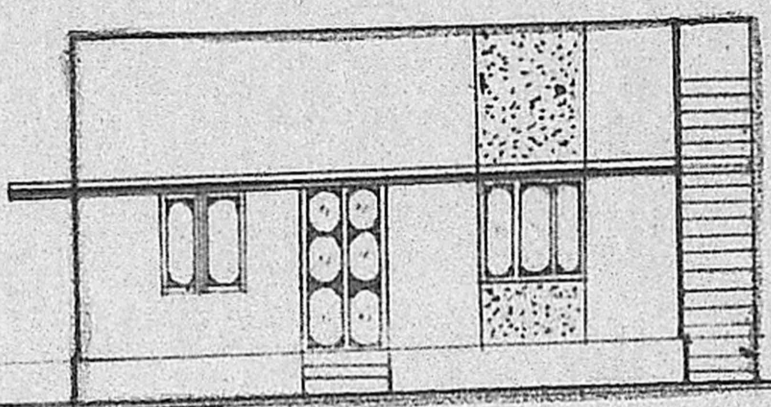



NAGAVALLI  
AMMAN KOLL

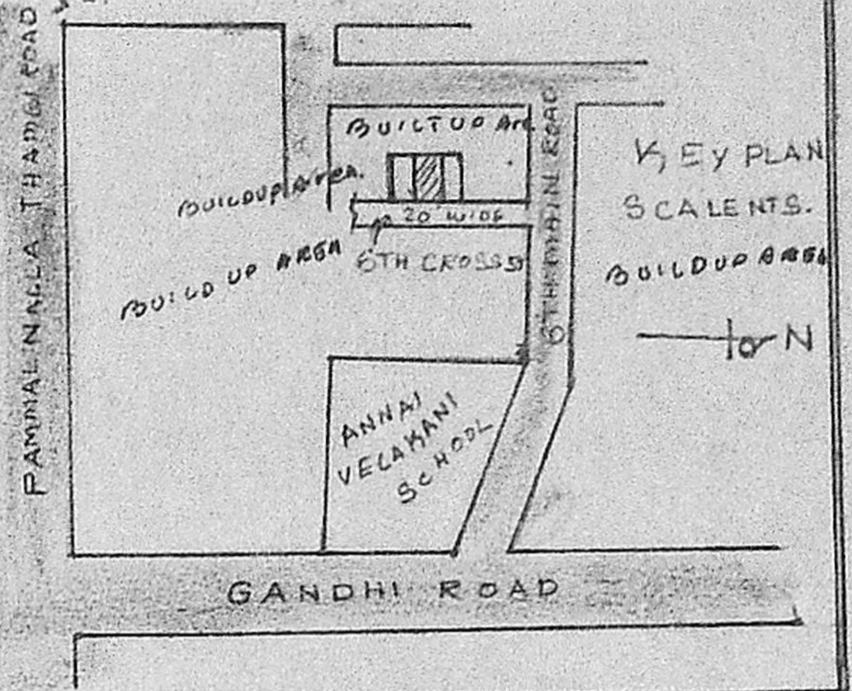

FRONT ELEVATION

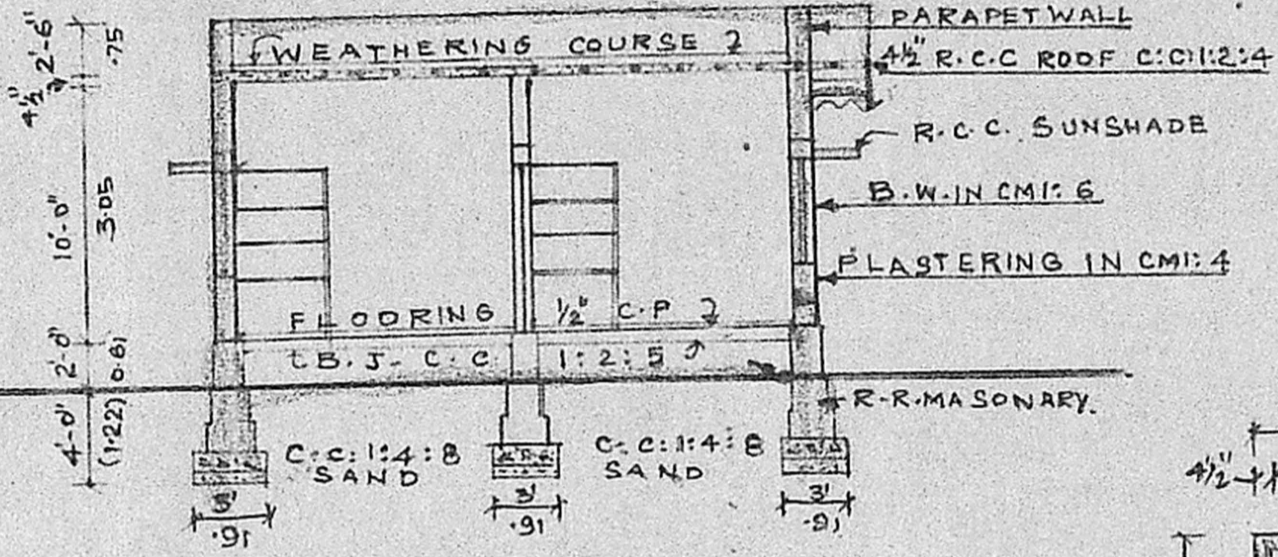


SECTION ON A-B

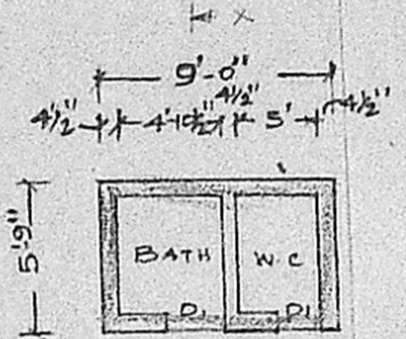


PLAN OF W.C. & BATH


Planning Permit No. A/1004/90  
**APPROVED**  
 SUBJECT TO THE CONDITIONS IN THIS OFFICE LETTER.  
 No. A/9991/90 Date 8.9.90  
*S. Jayar* H.F. 90  
 FOR MEMBERS SECRETARY  
 MADRAS METROPOLITAN  
 DEVELOPMENT AUTHORITY  
 MADRAS 600 003

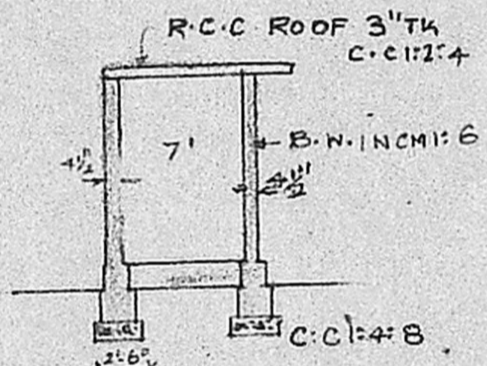


SECTION OF X-Y

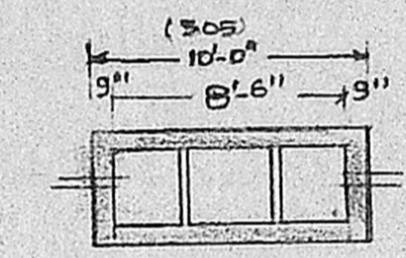


PLAN OF S-TANK

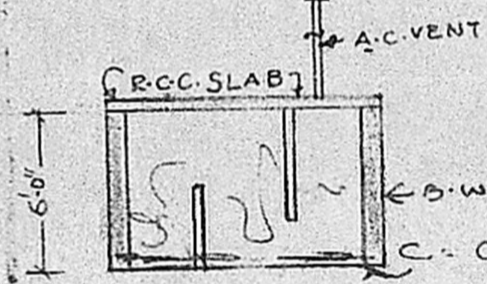


SECTION OF S-TANK

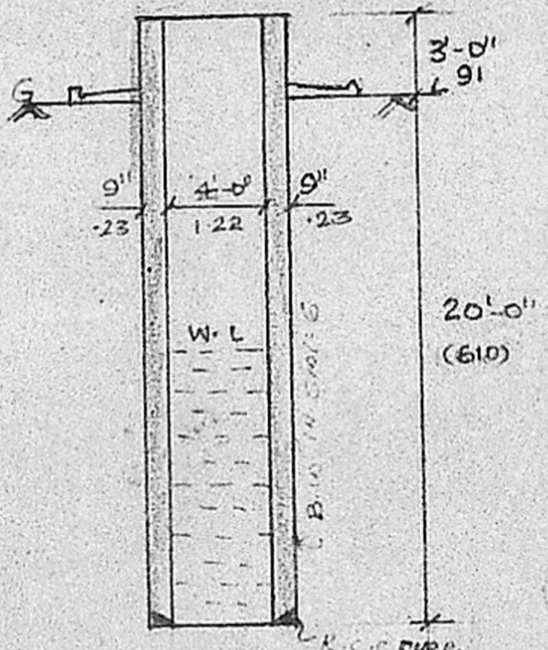

SECTION OF WELL

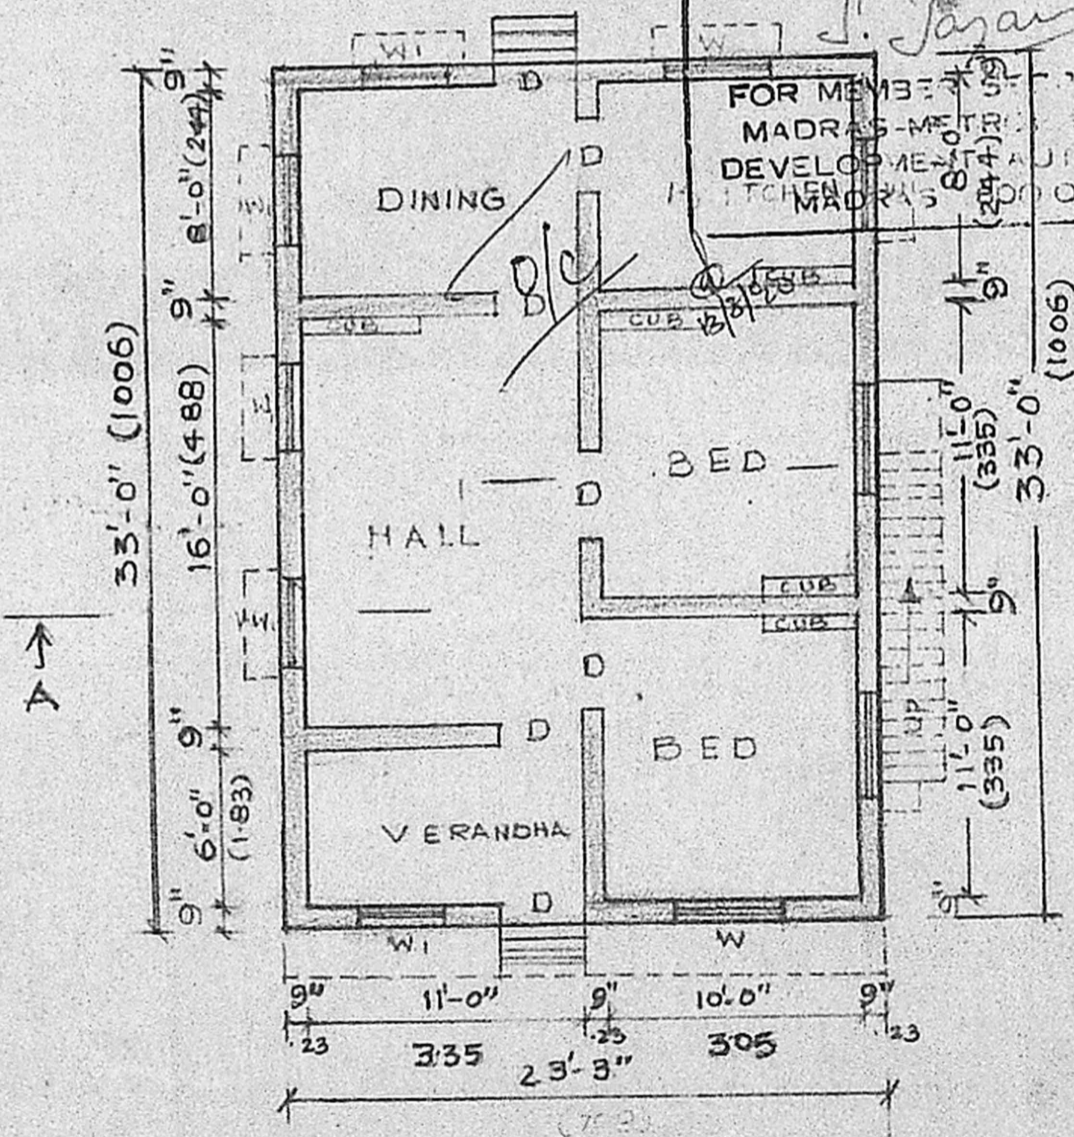

GROUND FLOOR PLAN

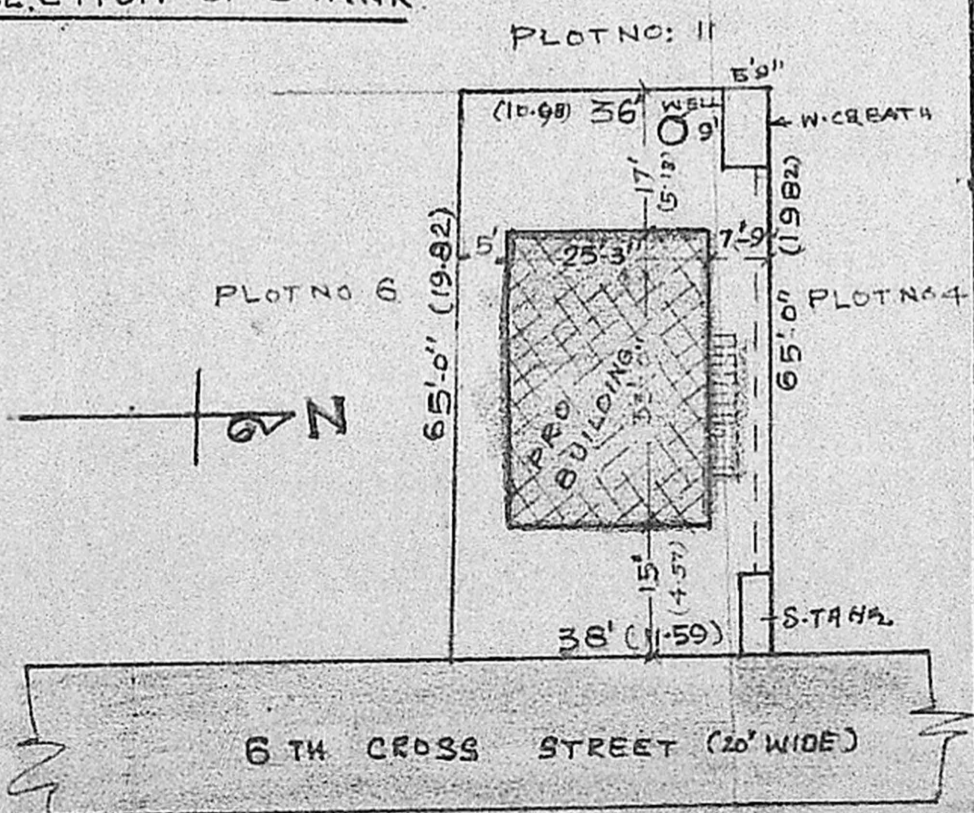

SCALE 1" = 24'-0" SITE PLAN

PLAN SHOWING THE PROPOSED BUILDING IN PLOT NO. 5 IN S. NO. 60/7 AT ANNA NAGAR, PAMMAL VILLAGE SAIDAPET TK, CHINGLEPUT DIST. SCALE 1" = 8'-0"

REF  
 D = DOOR 3'x6'-6" (91x198)  
 DI = DOOR 2'-6" x 6'-0" (75x183)  
 W = WINDOW 4'x4' (122x122)  
 WI = WINDOW 4'x3' (122x91)  
 V = VENT 2'x1'-6" (61x45)

AREA	SQFT	SQ MTS.
PLOT	2405	223.72
PLINTH	767	71.34

*R. Jayavelu*  
 OWNER

*R. Jayavelu*  
**R. JAYAVELU,**  
 Structural-Civil Engineering Consult  
 Licensed Surveyor-Water Diviner  
 ALANDUR JUNCTION  
 JAYAM ENTERPRISES,  
 NO. 2, TANNARY STREET,  
 PALLAVARAM, CHENNAI-600 043