




PLAN SHOWING THE PROPOSED ADDITIONAL CONSTRUCTION & EXISTING BUILDING TO BE REGULARISED AT DOOR NO. 59, S. NO. 384/1 (CALAPPACKAM VILLAGE SITE) PERUMAL KOIL STREET, MADURAVOYAL TOWN PANCHAYAT - SAIDAPET TALUK.

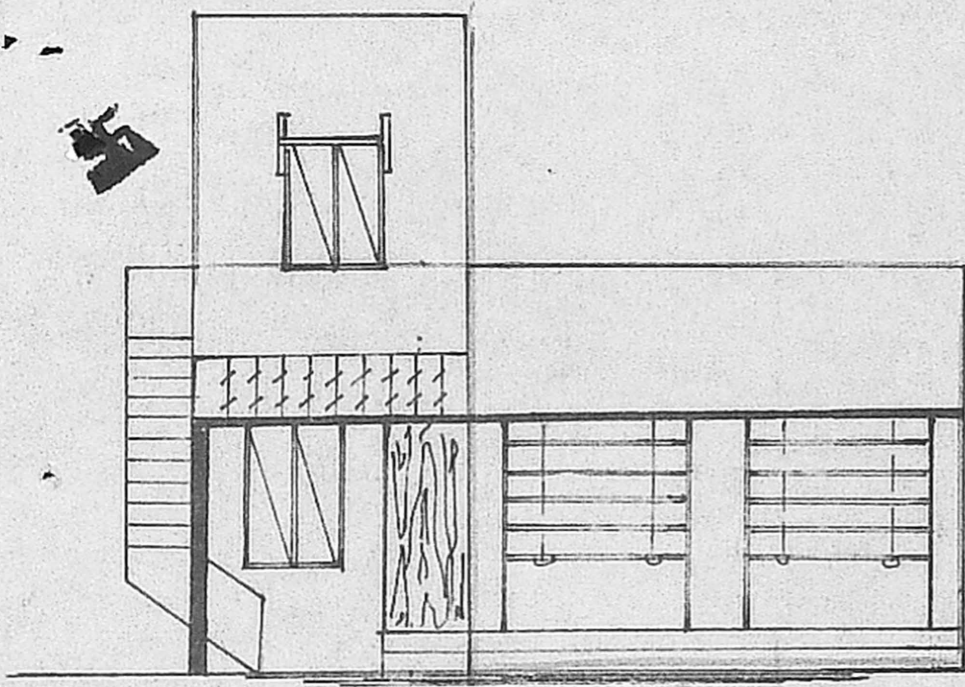

FRONT ELEVATION

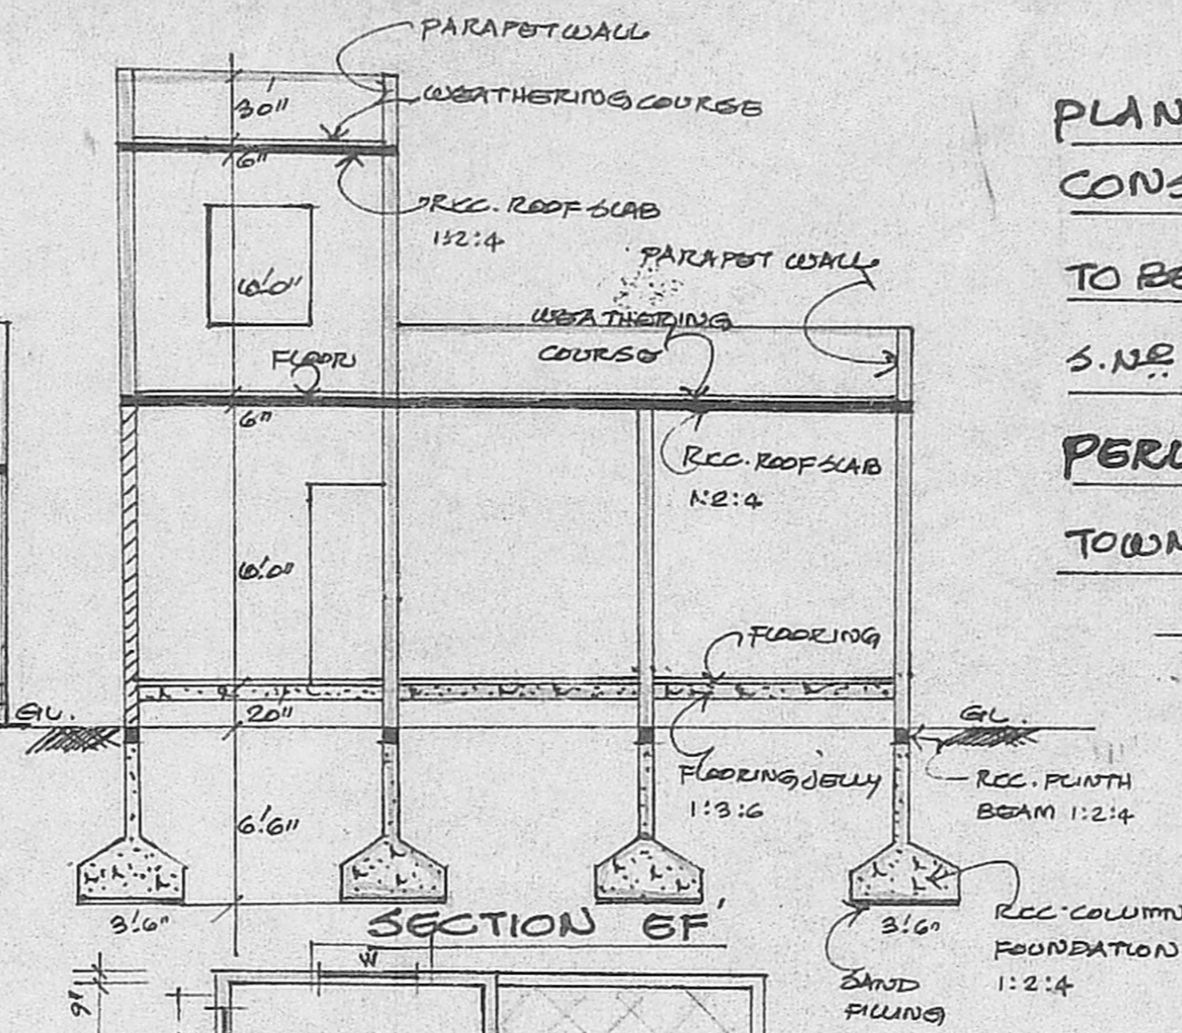


SECTION EF

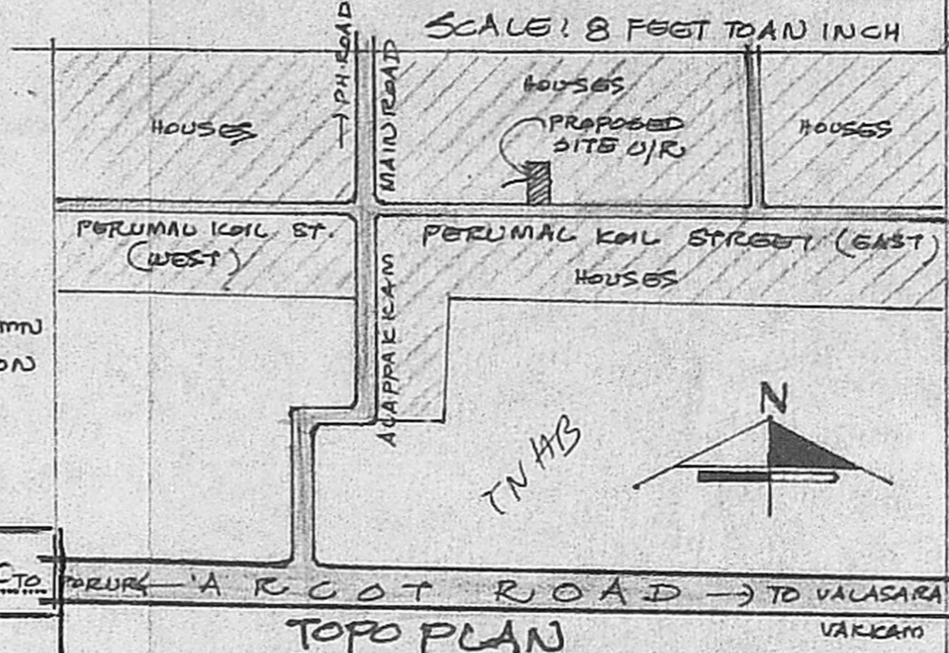


TOPO PLAN

NOT TO SCALE

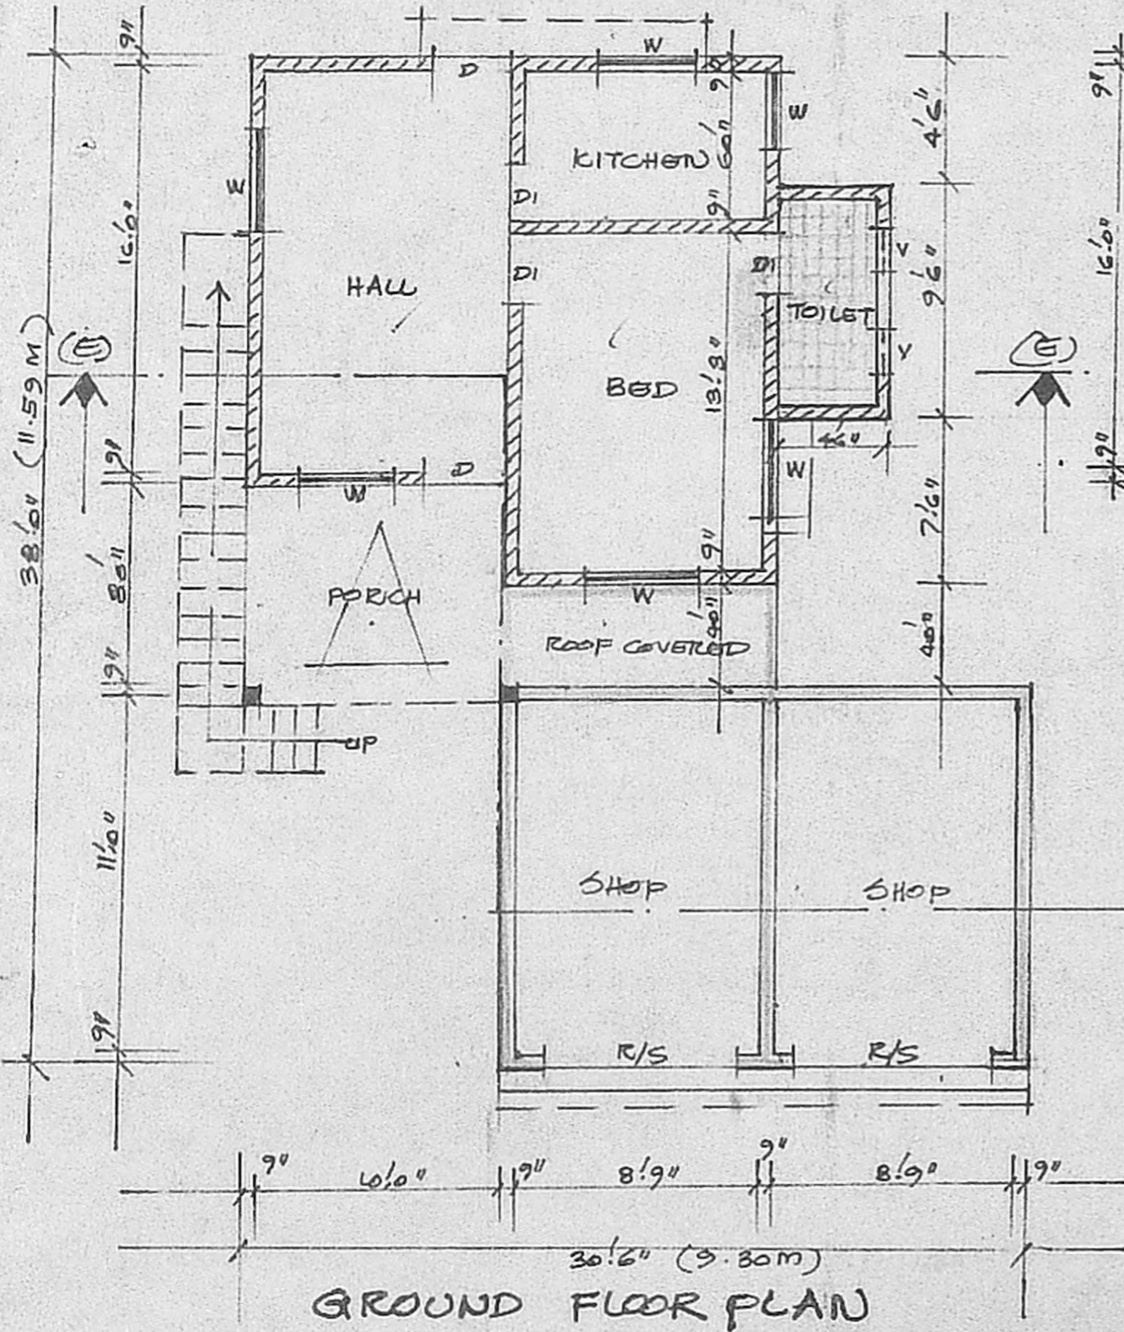


GROUND FLOOR PLAN

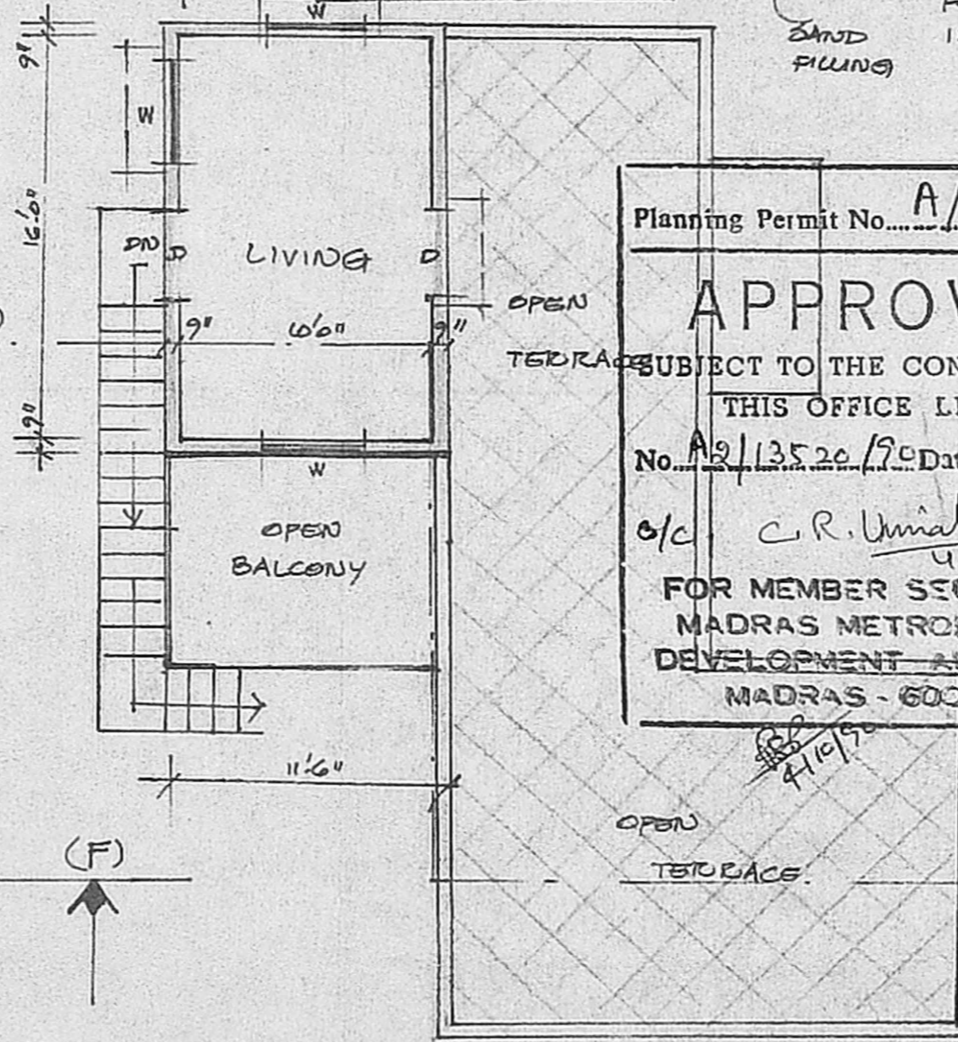

FIRST FLOOR PLAN

Planning Permit No. A/1319/90
APPROVED
 SUBJECT TO THE CONDITIONS IN THIS OFFICE LETTER.
 No. A/13520/90 Date 4-10-90
 o/c C. R. Unial
 4/10/90
 FOR MEMBER SECRETARY
 MADRAS METROPOLITAN
 DEVELOPMENT AUTHORITY
 MADRAS - 600 008.

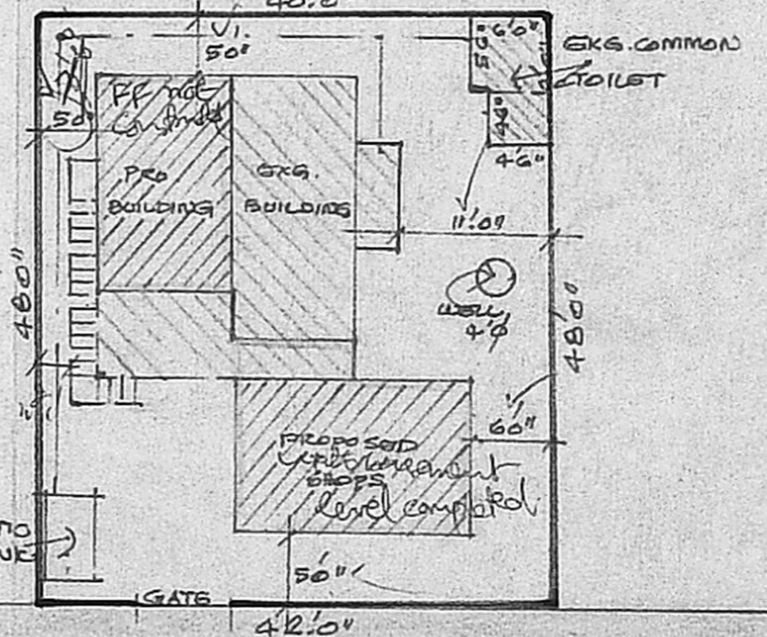

PERUMAL KOIL STREET (28') (VILLAGE ROAD)

SCALE: 1" = 16'0"

SITE PLAN

REFERENCES	SCHEDULE OF JOINERY
PLOT EXTENT : 1968 SFT	D DOOR 3'3" x 7'0"
GROUND FLOOR GKG. : 630 "	DI " 26" x 6'6"
GROUND FLOOR PRO. : 246 "	W WINDOW 3'6" x 4'0"
FIRST FLOOR PRO. : 201 "	V VENTILATOR 2'0" x 1'6"
PROPOSED BUILDINGS SHOWN	
EXISTING BUILDINGS SHOWN	
EXISTING ROAD SHOWN	
S. Dhanalakshmi OWNER SIGNATURE	

R. Mohan Rao, D.C.E.
 LICENSED SURVEYOR
 Corporation of Madras
 REG No: 14
 AMBATTUR TOWN SHIP
 CONSULTING ENGINEER & CONTRACTORS
 Office: 15, Madley Road
 Phone: 440782

Plot 182.83 m²