



PLAN SHOWING THE PROPOSED CONSTRUCTION OF BUILDING IN S.NO. 727/1 AT PLOT NO. 3
 SAKTHI NAGAR. THIRUMOLLAI VAYOAL VILLAGE. AVADI TOWNSHIP LIMIT. SCALE: 1:100.
 OWNER: THIRU. B.N. KUPPOSAUMY.

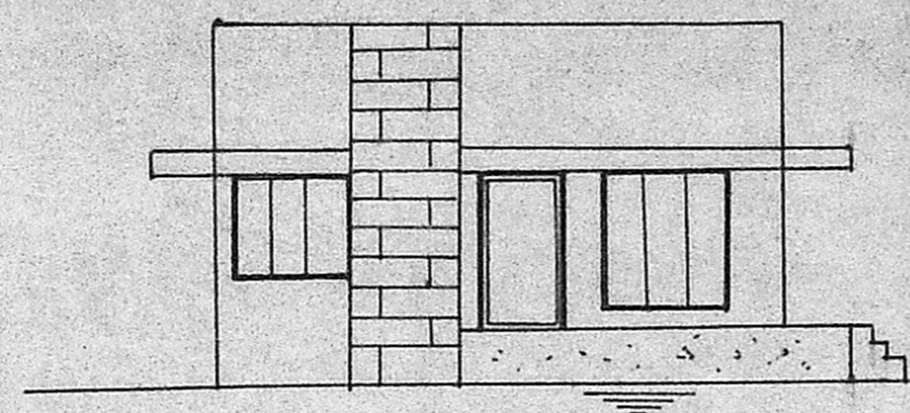


FRONT ELEVATION.

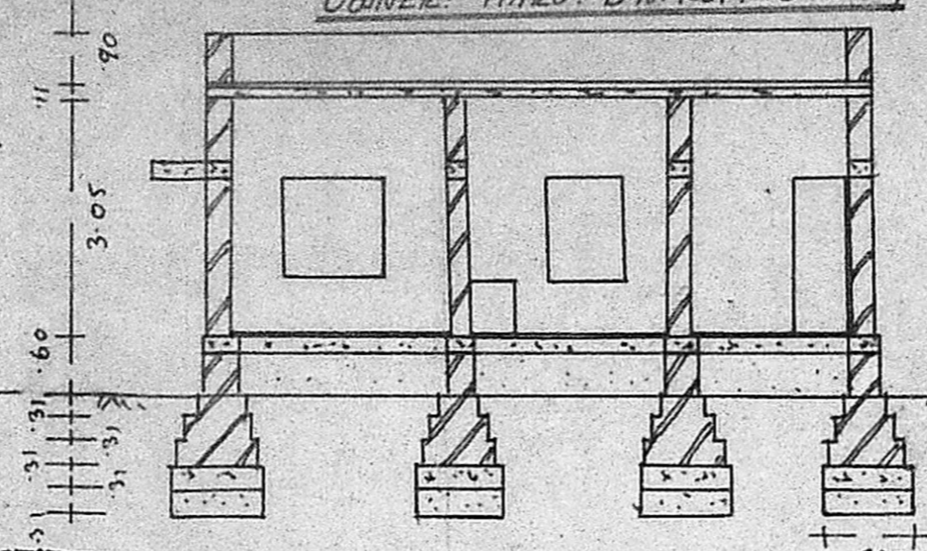


SECTION ON A-B

PARAPET WALL 3'0 HT.
 R.C.C. 1:2:4 4 1/2 TC
 R.C.C. LINTEL 1:2:4.
 B.W IN.C.M. 1:6.
 PLINTH BEAM.
 C.C. 1:4:8.
 SAND FILLING.


Planning Permit No. A/1189/90
APPROVED
 SUBJECT TO THE CONDITIONS IN
 THIS OFFICE LETTER.
 No. A2/16245/90 Date 11-9-90
 S. Jayaram 11-9-90
 FOR MEMBER SECRETARY
 MADRAS METROPOLITAN
 DEVELOPMENT AUTHORITY
 MADRAS - 600 008.

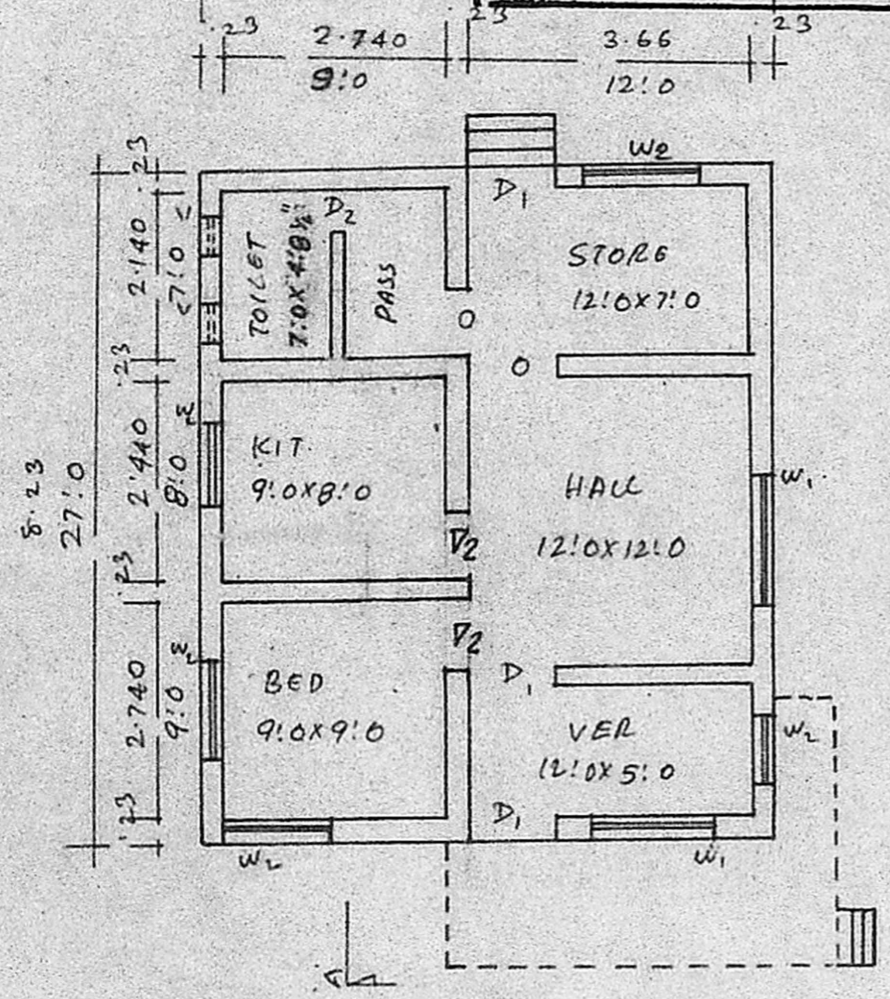

PLAN.

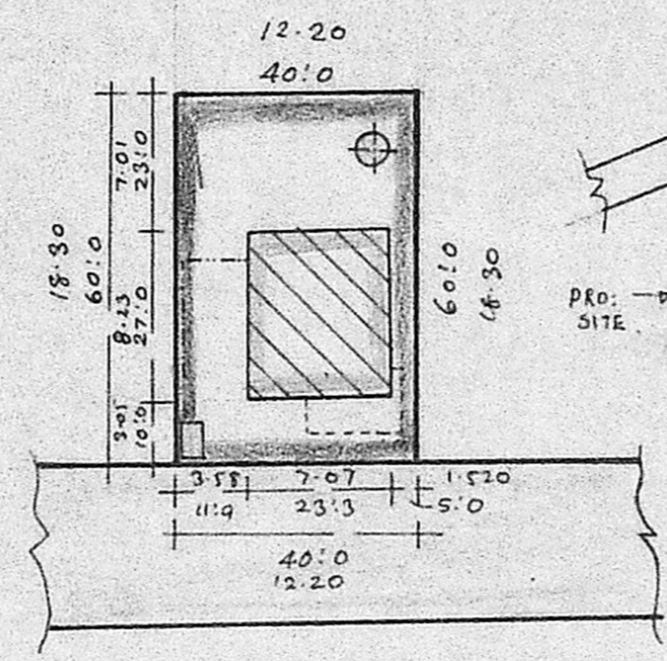

SITE PLAN.
 SCALE: 1:400.

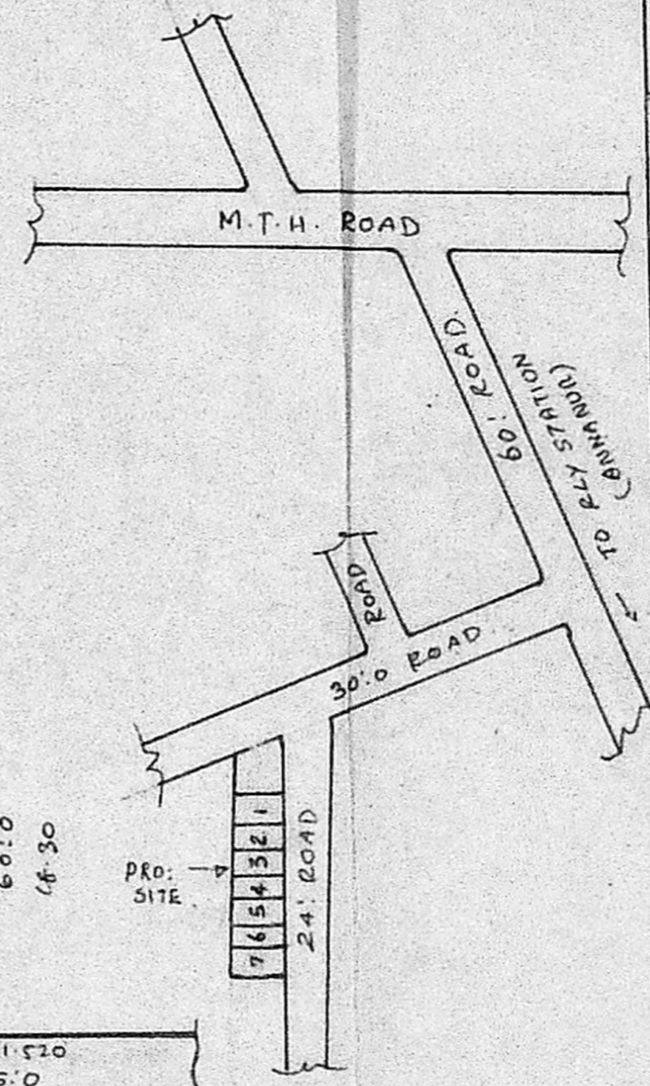

KEY- PLAN.
 NOT TO SCALE.

BRIEF SPECIFICATION.

FOUNDATION	C.C. 1:4:8. 15cm TL OVER SAND FILLING.
SUPERSTRUCTURE.	B.W IN CM. 1:6.
ROOF.	R.C.C. 1:2:4. 4 1/2 TC WITH WEARING COAT ON TOP.
FLOORING.	C.C. 1:4:8. 10cm TL OVER HARD CORE.
PLASTERING	C.M. 1:4. 12mm TL FOR ALL WALLS.
JOINERIES.	FIRST CLASS HARD WOODS.

SCHEDULE OF JOINERIES.

DOOR. C.W. PANELLLED D1	1000x2000.
DOOR "	D2: 900x2000.
DOOR "	D3: 750x2000.
WINDOW "	W1: 1500x1370.
WINDOW "	W1: 900x1370.
VENTILATOR. "	V: 900x600.

AREA OF STATEMENT.
 AREA OF SITE: 2400.00 SFT OR 225.00 M²
 AREA OF CONST: 627.9 SFT OR 58.00 M²
 COVERAGE: 26% F.S.I. 0.260.

LEGEND.
 BOUNDRY SHOWN.
 PRO: CONST SHOWN

OWNER.

L. K. S. PERIASAMY D.C. (S)
 LICENSED SURVEYOR
 CONSULTING ENGINEER
 LICENSED SURVEYOR
 MADRAS 600008