



PLAN SHOWING THE PROPOSED CONSTRUCTION OF DWELLING HOUSE
 AT PLOT No: 53 IN S.No: 226/4A, 226/4B OF MADIPAKKAM MADURA-
 PUZHUTHIVAKKAM VILLAGE, SAIDAPET TALUK, CHINGLEPUT DISTRICT.

scale : 1 INCH = 8' 0" (1:100)

MADRAS METRO CITY
 A.1/16688/90
 PART I
 A.P.

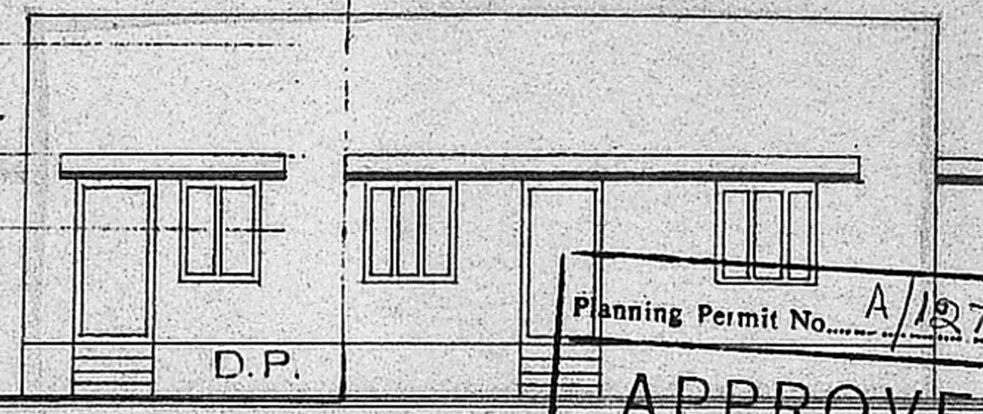


front elevation

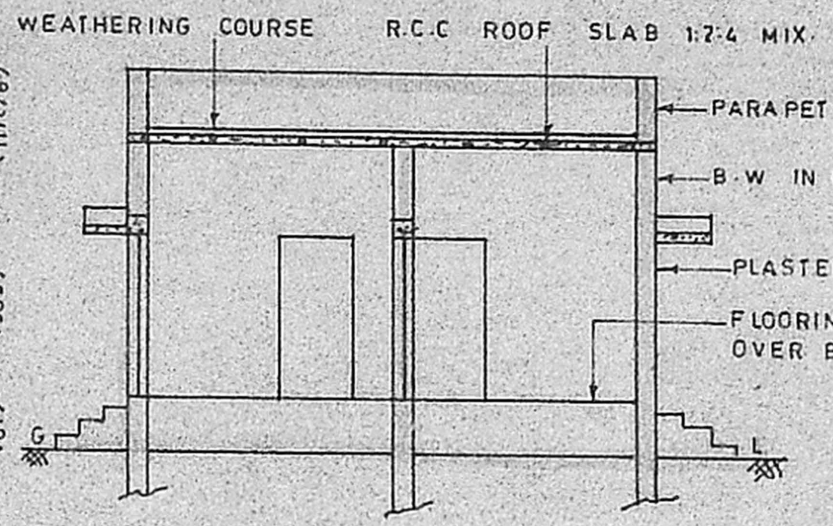


section on ab

Planning Permit No. A/1274/90
APPROVED
 SUBJECT TO THE CONDITIONS IN
 THIS OFFICE LETTER.
 No. A/16688/90 Date 21-9-90
 FOR MEMBER
 MADRAS METRO CITY
 DEVELOPMENT AUTHORITY
 MADRAS 600009


area statement
 PLOT AREA : 2400 SFT (223 SQM)
 PLINTH AREA : 804 " (75 ")

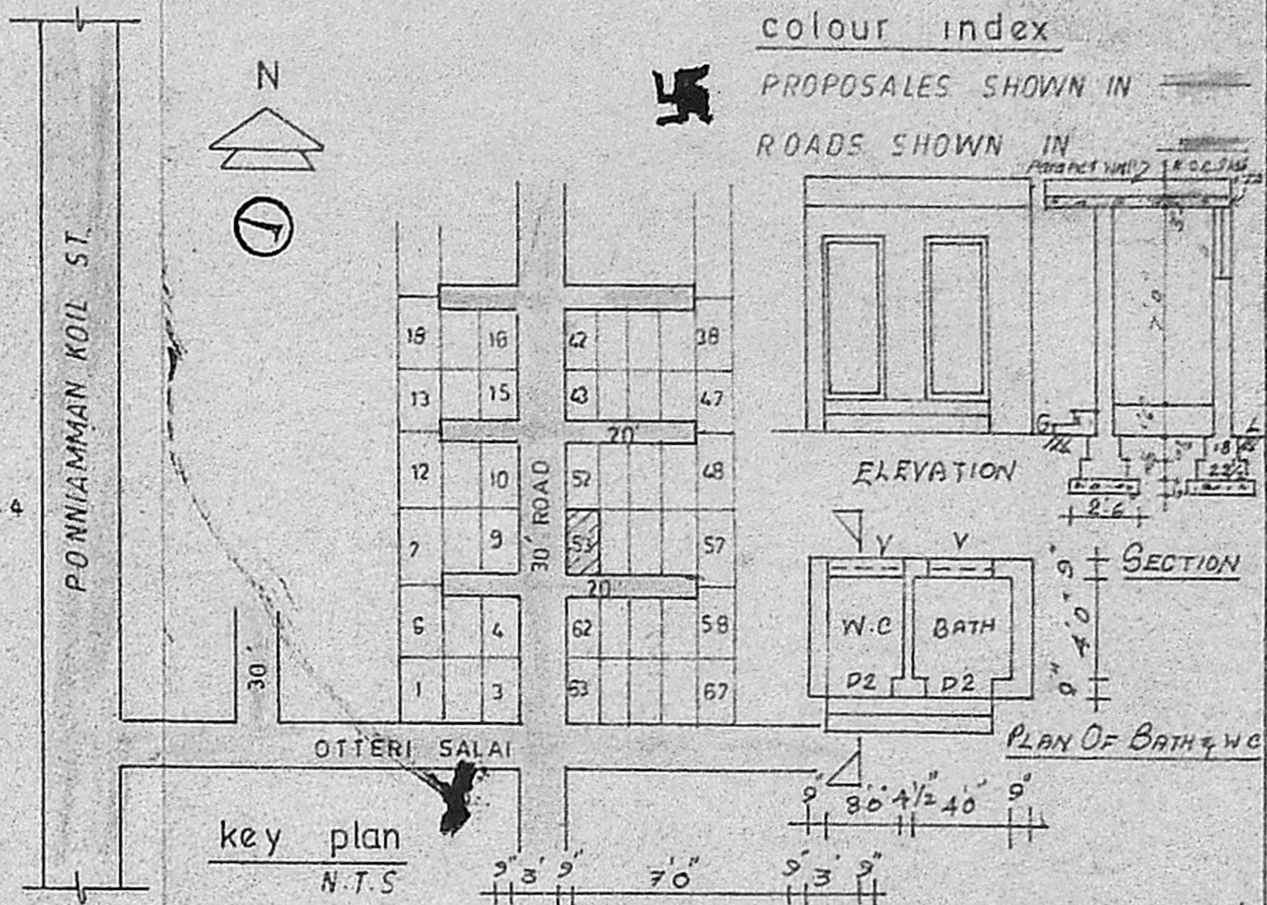

key plan

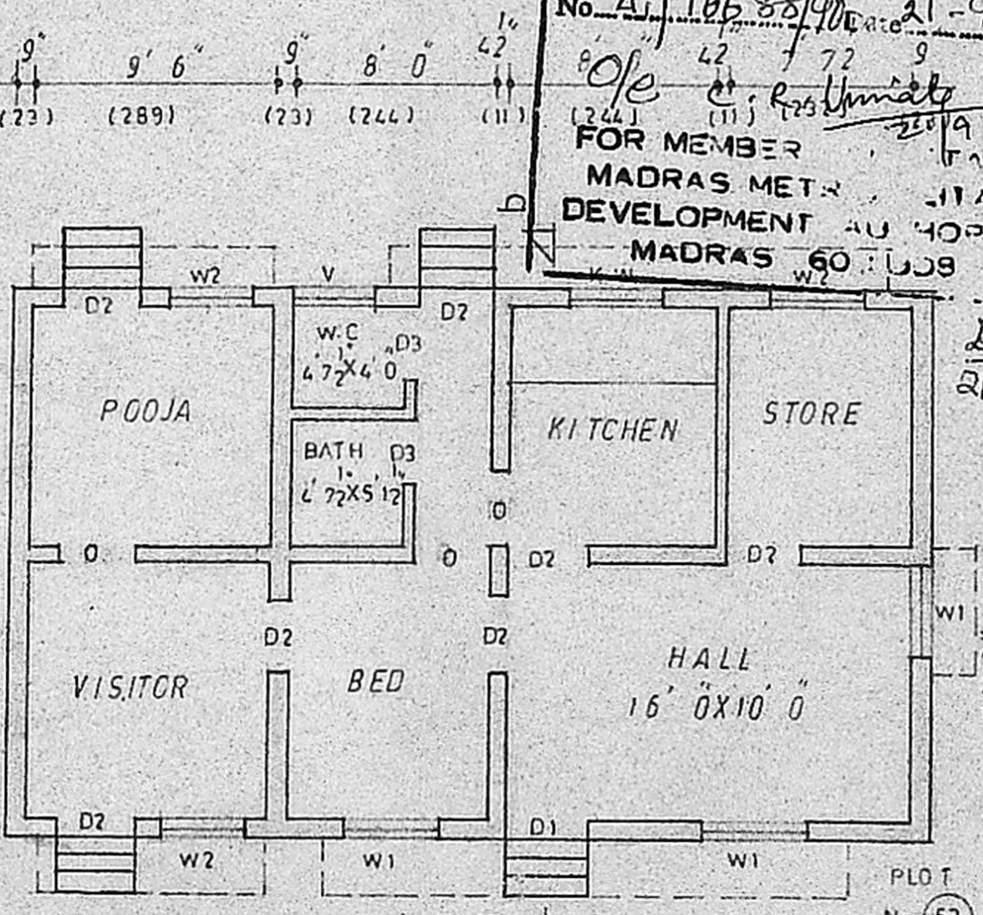

ground floor plan

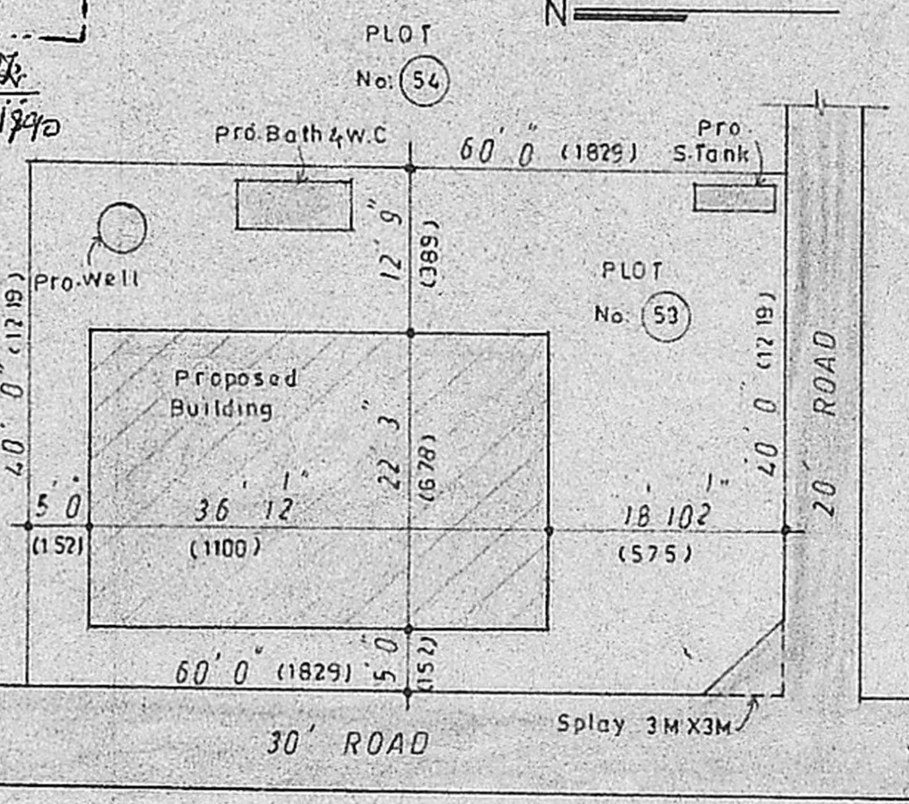


site plan


SCALE : 1 INCH = 16' 0" (1:200)

schedule of joineries

| | | | |
|----|----------------|---|------------------------|
| D1 | DOOR | 3 | 6' X 6' 6" (198 X 198) |
| D2 | " | 3 | 0' X 6' 6" (91 X 198) |
| D3 | " | 2 | 6' X 6' 6" (198 X 198) |
| W1 | WINDOW | 4 | 0' X 4' 0" (122 X 122) |
| W2 | " | 3 | 0' X 4' 0" (91 X 122) |
| KW | KITCHEN WINDOW | 3 | 0' X 3' 0" (91 X 91) |
| V | VENTILATOR | 3 | 0' X 2' 6" (91 X 61) |
| O | OPENING | 3 | 0' X 6' 6" (91 X 198) |

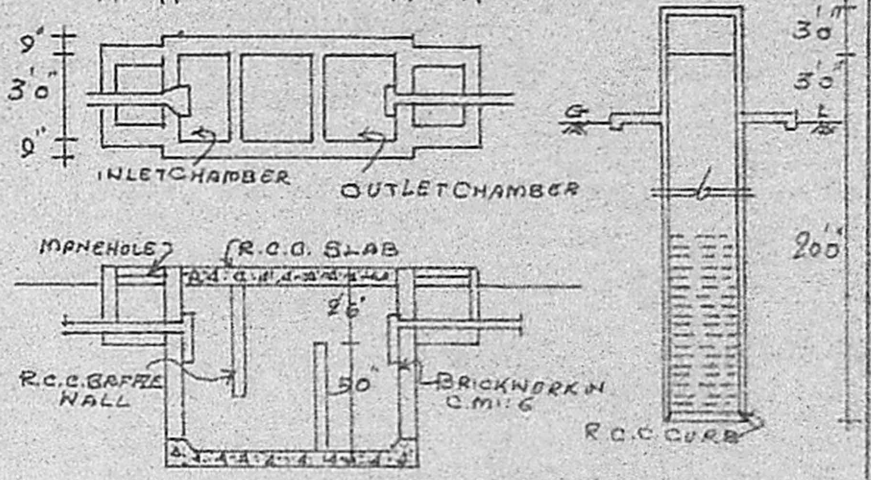

DETAILS OF SEPTICTANK & DIA WELL

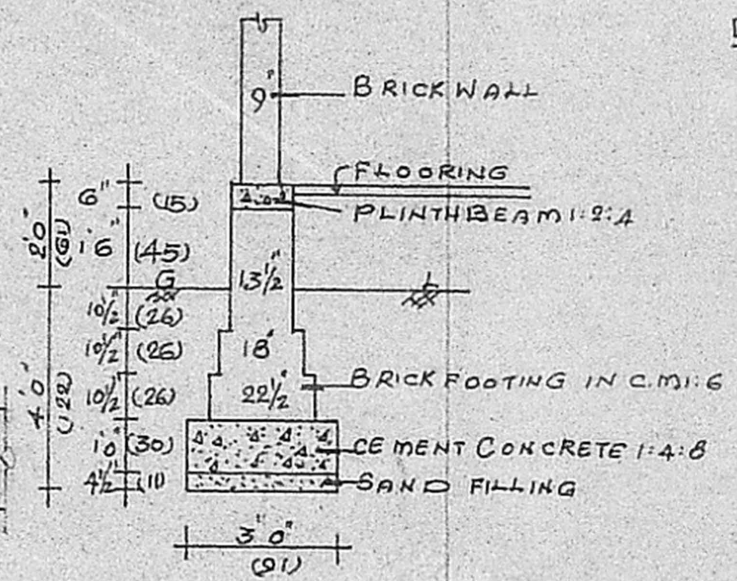

FOUNDATION DETAILS

colour index
 PROPOSALS SHOWN IN
 ROADS SHOWN IN

OWNER
R. Ganesan
R. Ganesan,
 LICENCED SURVEYOR,
 ALANDUR MUNICIPALITY,
 R.F. 54/1801/90/F1,
 164, Ponniamman Koil Street,
 MADIPAKKAM,
 MADRAS-600091.