




FRONT ELEVATION

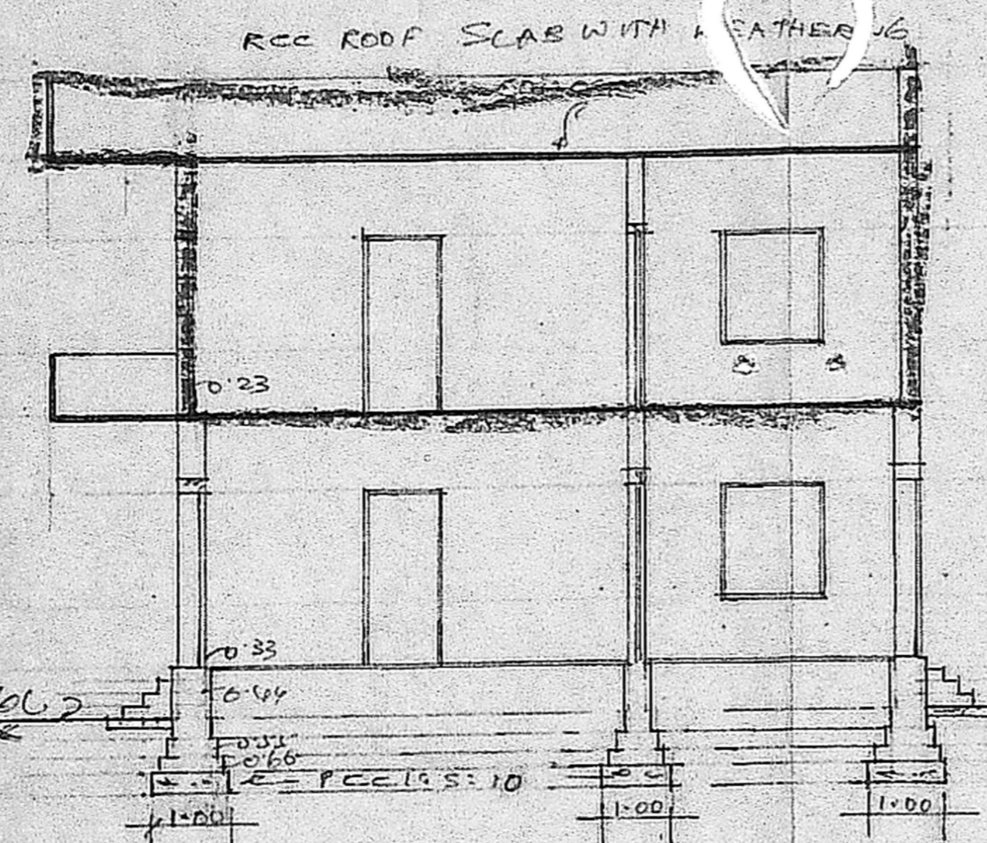


SECTION ON AA

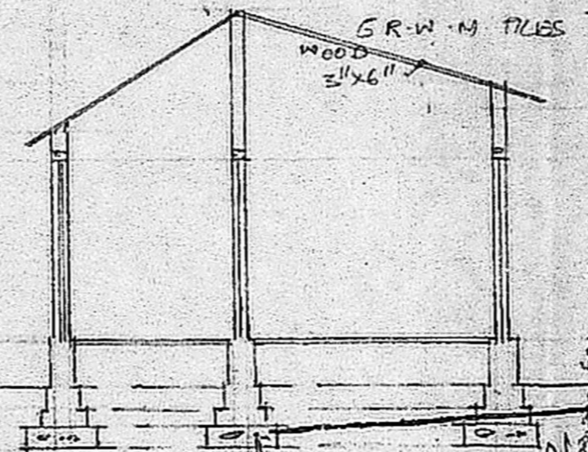


SECTION ON BB

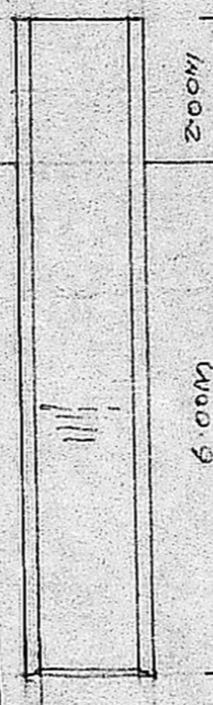

SECTION ON CC

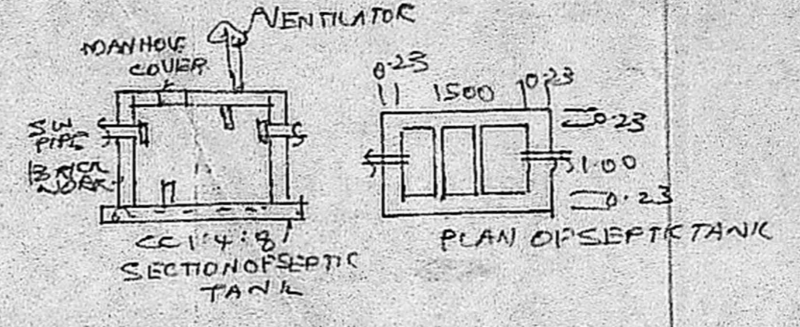


PLAN OF SEPTIC TANK

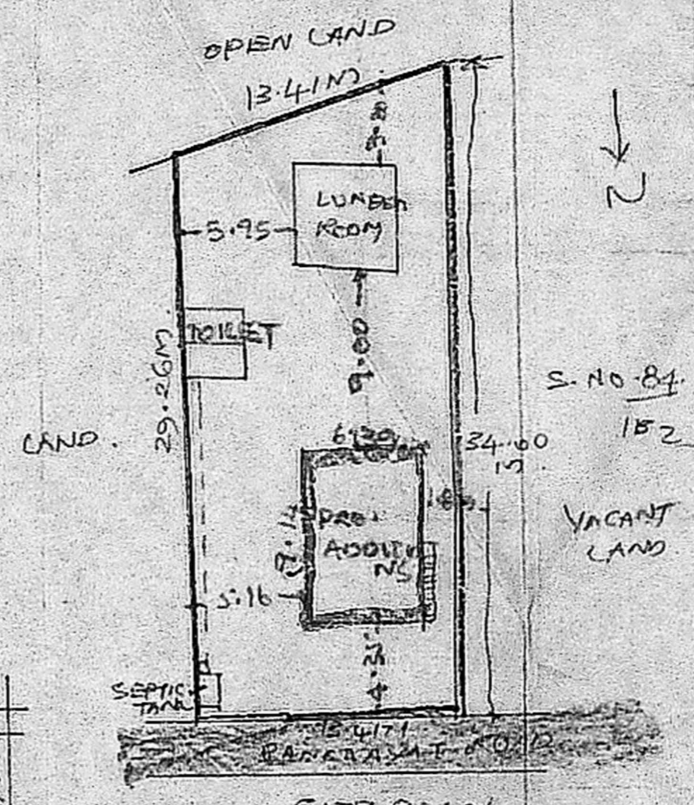


SITE PLAN

Planning Permit No. 17358/99  
**APPROVED**  
 SUBJECT TO THE CONDITIONS IN THIS OFFICE LETTER.  
 No. 17358/99  
 C. R. Vignale  
 FOR MEMBER SECRETARY  
 MADRAS METROPOLITAN  
 DEVELOPMENT AUTHORITY  
 MADRAS - 600 008.

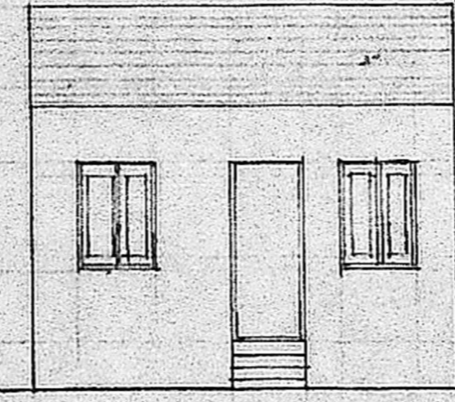


FRONT ELEVATION (LUMBER ROOM)


FRONT ELEVATION

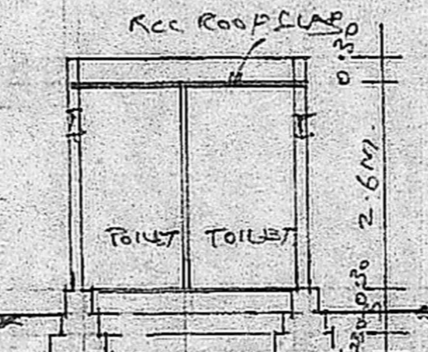


SECTION ON DD

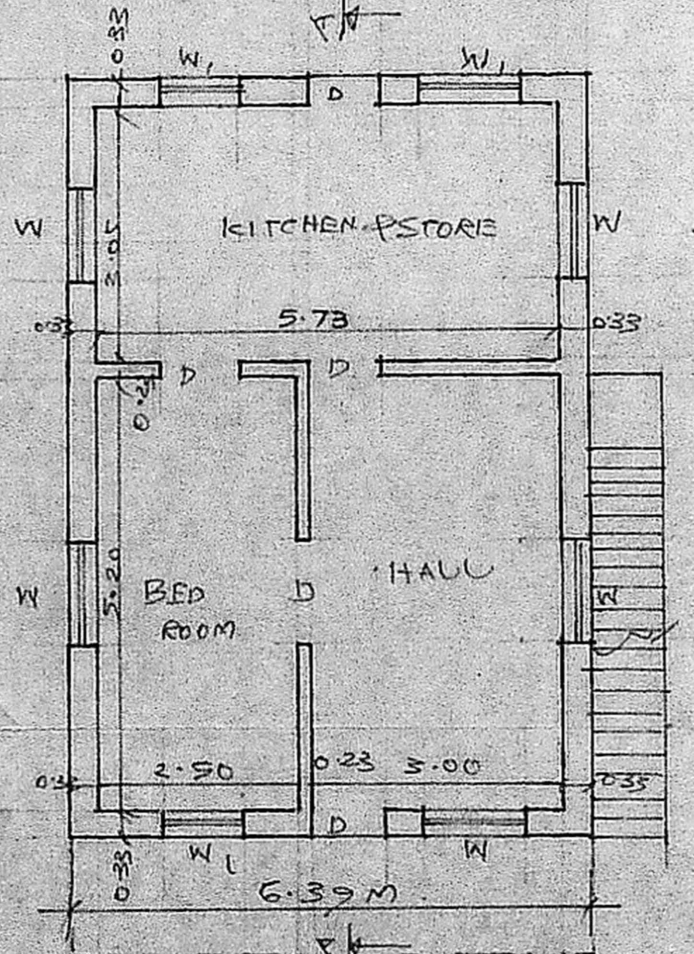


GROUND FLOOR PLAN

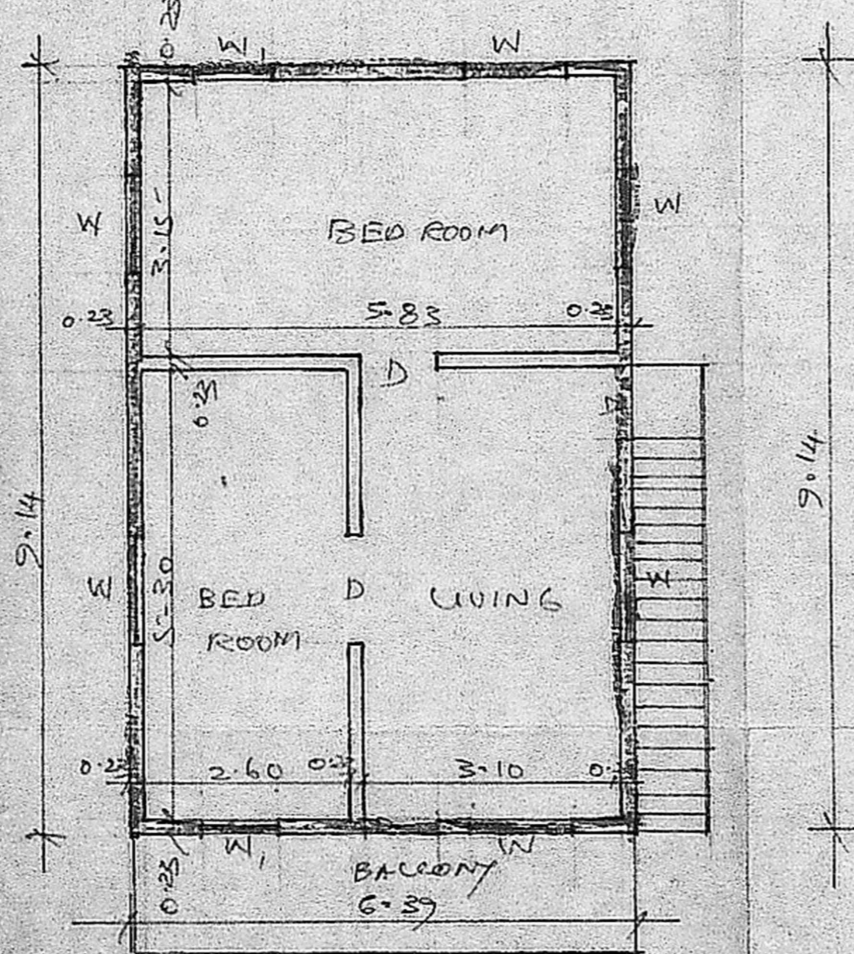

FIRST FLOOR PLAN

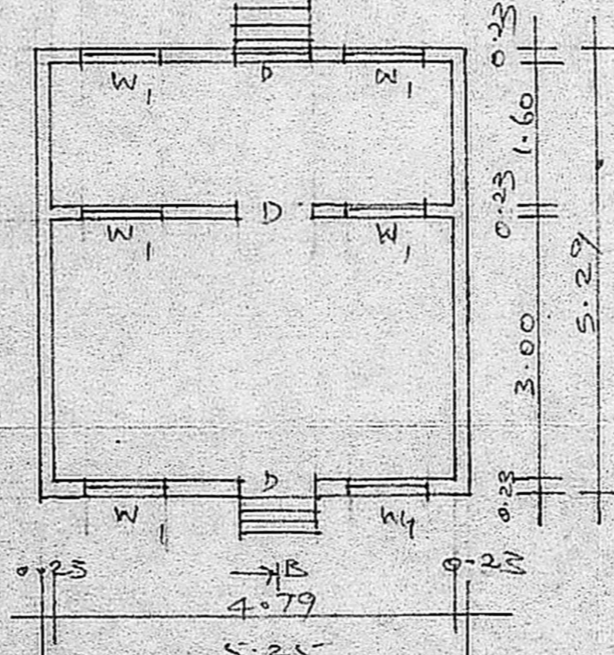

PLAN OF TOILET

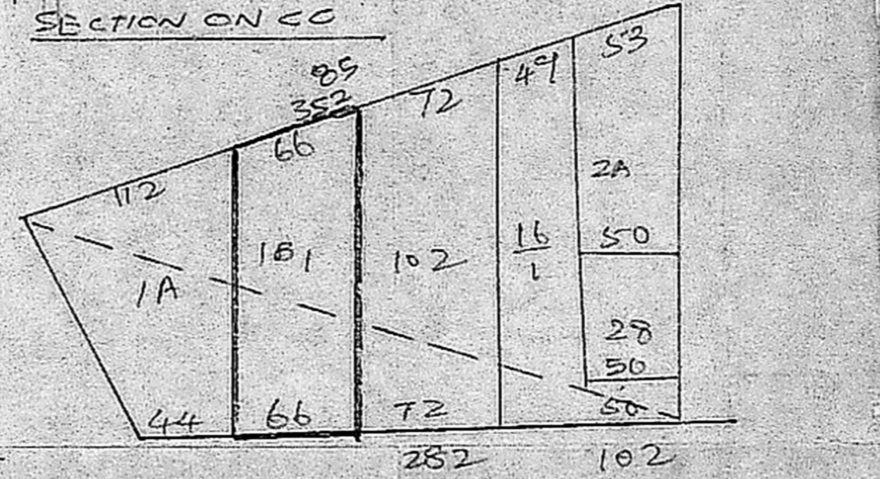

TOPO PLAN (NOT TO SCALE)

**SPECIFIC CONDITIONS**  
 FOUNDATION WITH ASSL. ...  
 BRICKWORK IN ...  
 FLOORING WITH ...  
 PLASTERING WITH ...  
 WITH SCOTE OF WHITE OR COLOR WASHING ...  
 R.C.C. SONSIDE, ...  
 WEATHERING COURSE ...  
 WOOD WORK WILL BE OF BEST QUALITY ...

**SCHEDULE OF JOINERY**

D. DOOR	3'-0" x 7'-0"	500 x 700
D <sub>1</sub> "	2'-6" x 7'-0"	750 x 700
W WINDOW	4'-0" x 4'-6"	1200 x 1350
W <sub>1</sub> "	3'-0" x 4'-6"	900 x 850
V VENTILATOR	2'-0" x 1'-6"	600 x 300

PROPOSED	PLOT AREA 4532 SQ. FT.
EXISTING	421.00 SQ. M.
ROADS	PLINTH AREA SQ.
BOUNDARY	GROUND FLOOR 58.40 M. (EXISTING)
SEWERAGE	FIRST FLOOR 58.40 SQ. M. (PROPOSED)

PLAN, ELEVATION & SECTION SCALE 1/8" = 1'-0"  
 SITE PLAN 1/2" = 20'-0" OR 1:400

PLAN SHOWING THE PRO-  
 ADDITIONS IN PLOT NO.  
 S. NO. 84/1B1, PANCHAYAT ROAD  
 PERUNGUDI VILLAGE,  
 CHENGALPUT DIST.  
 GROUND FLOOR APPROVED VIDE D. DIS 3595/84/DT-124-80  
 BY ST. THOMAS PANCHAYAT UNION

J. S. Arivazhagan  
 J. S. ARIVAZHAGAN, D.C.E.,  
 Licensed Surveyor,  
 PERUNGUDI TOWN PANCHAYAT,  
 Consulting Engineer & Contractor  
 Res. No. 6, Thimmalai Nagar,  
 PERUNGUDI, MADRAS-96.  
 LICENSED SURVEYOR