



ELEVATION

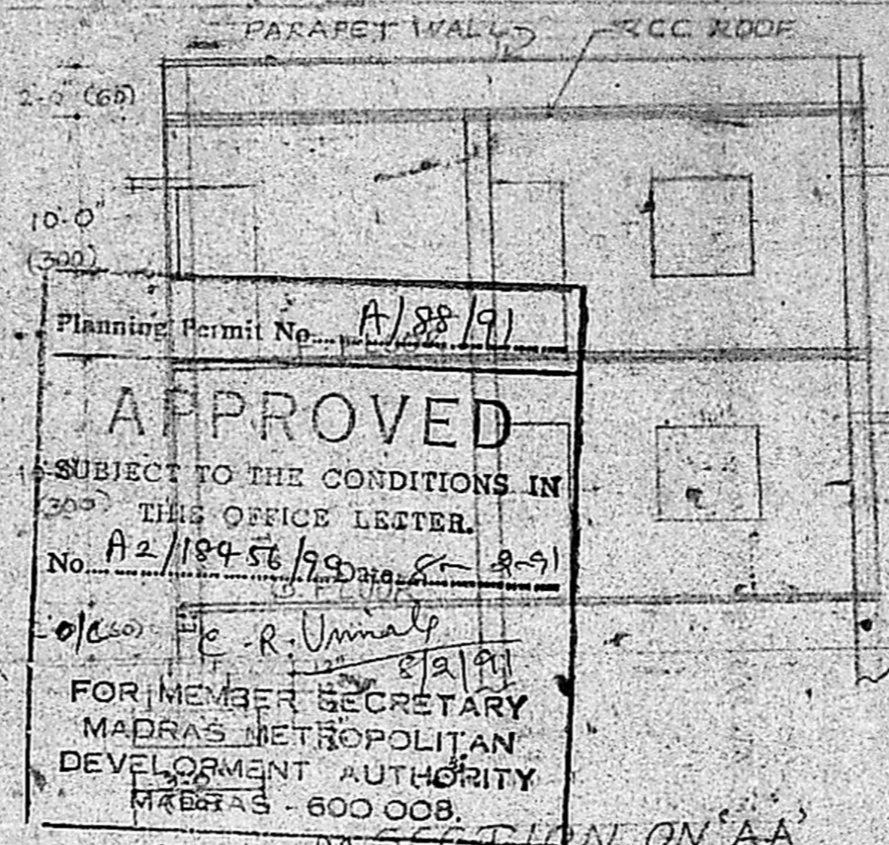


Planning Permit No. A/88/91  
**APPROVED**  
 SUBJECT TO THE CONDITIONS IN THIS OFFICE LETTER.  
 No. A2/18456/99  
 C. R. Unnial  
 FOR MEMBER SECRETARY  
 MADRAS METROPOLITAN  
 DEVELOPMENT AUTHORITY  
 MADRAS - 600 008.


SECTION ON 'AA'

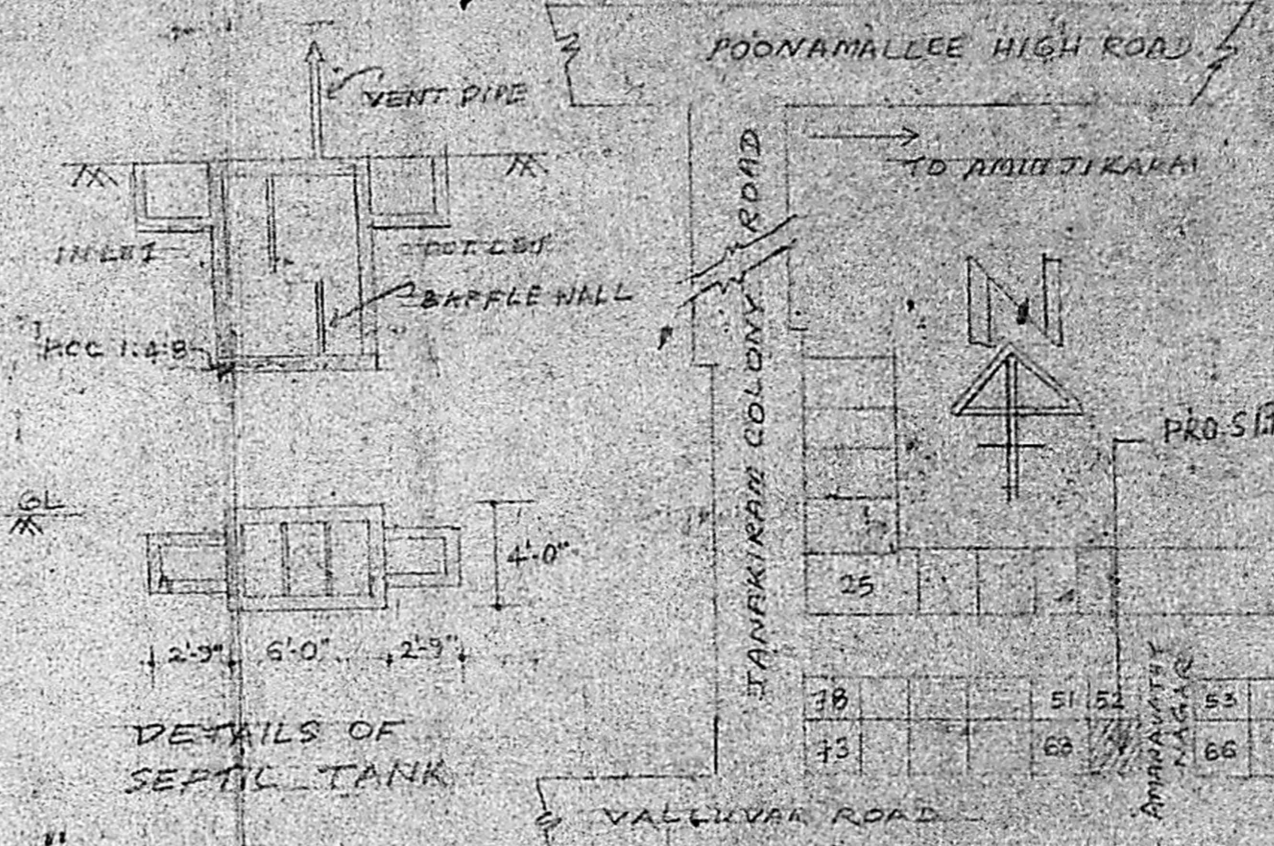


KEY PLAN (NOT TO SCALE)

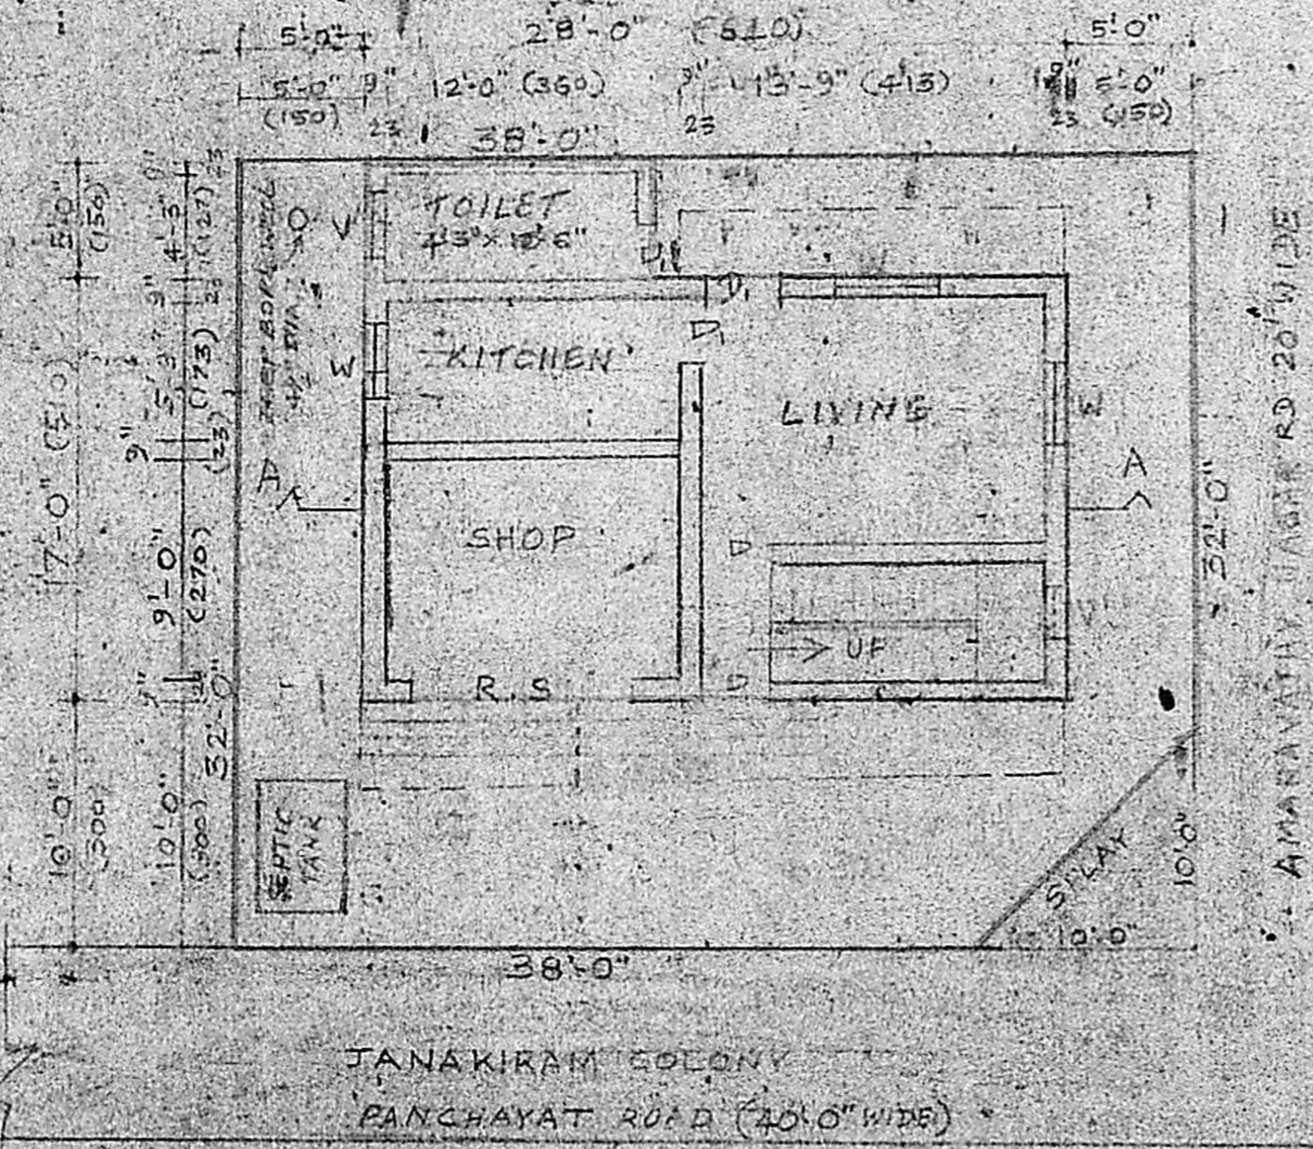

GROUND FLOOR/SITE PLAN

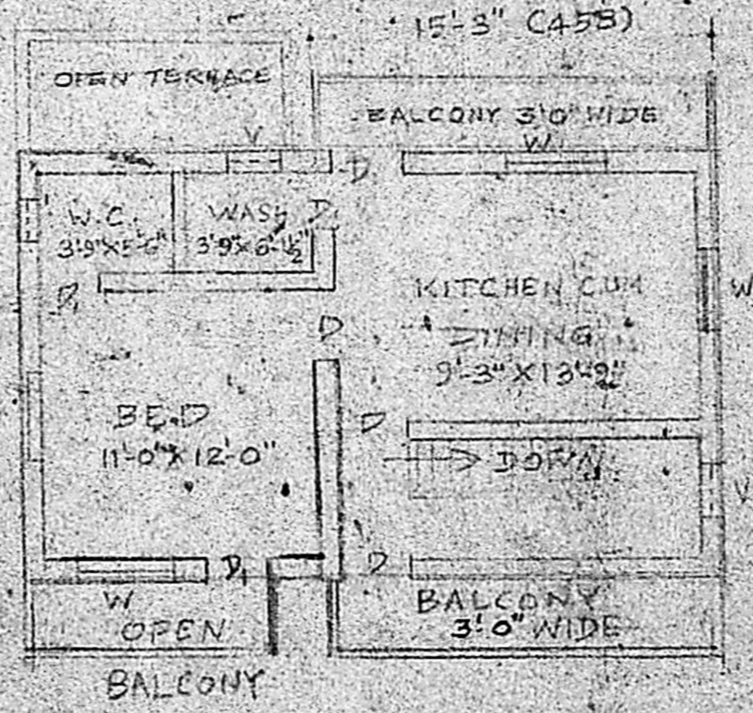

FIRST FLOOR PLAN

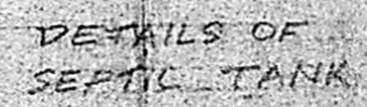

DETAILS OF SEPTIC TANK

PLAN SHOWING THE PROPOSED CONSTRUCTION OF RESIDENTIAL BUILDING AT PLOT NO 67, JANAKIKAM COLONY, ARUMBAKKAM, MS. 29 R.S.No. 233 & 243 CORPORATION DIVN NO. 77 SCALE 1:100

- SPECIFICATIONS**
- \* FOUNDATION IN R.C.C. 1:4:20
  - \* BRICK WORK IN C.M. 1:2 USING STACK BRICK
  - \* ROOF, SUNSHADE, LINTEL IN R.C.C. 1:2:4
  - \* FLOORING IN C.M. 1:1:4 - 3/4" THICK
  - \* PLASTERING IN C.M. 1:4 - 1/2" THICK
  - \* MOSAIC FLOORING
  - \* ALL JOINERIES IN TEAK WOOD

**SCHEDULE OF JOINERY**

D	DOOR	3'-0" X 7'-0"	50 X 210
DI	DOOR	2'-6" X 6'-6"	75 X 200
W	WINDOW	4'-6" X 4'-0"	155 X 120
V	VENTILATOR	3'-0" X 2'-0"	50 X 50
RS	ROLLING SHUTTER	5'-0" X 7'-0"	240 X 110

**COLOUR INDEX**

PROPOSAL	[Color swatch]
ROADS	[Color swatch]
BOUNDARY	[Color swatch]

M. S. E. S. L.  
 OWNER

*[Signature]*  
 A. ARUNACHALAM, B.E.,  
 CORPORATION LICENSED SURVEYOR  
 S. No. 7,  
 CORPORATION OF MADRAS,  
 LICENSED SURVEYOR