




ELEVATION.

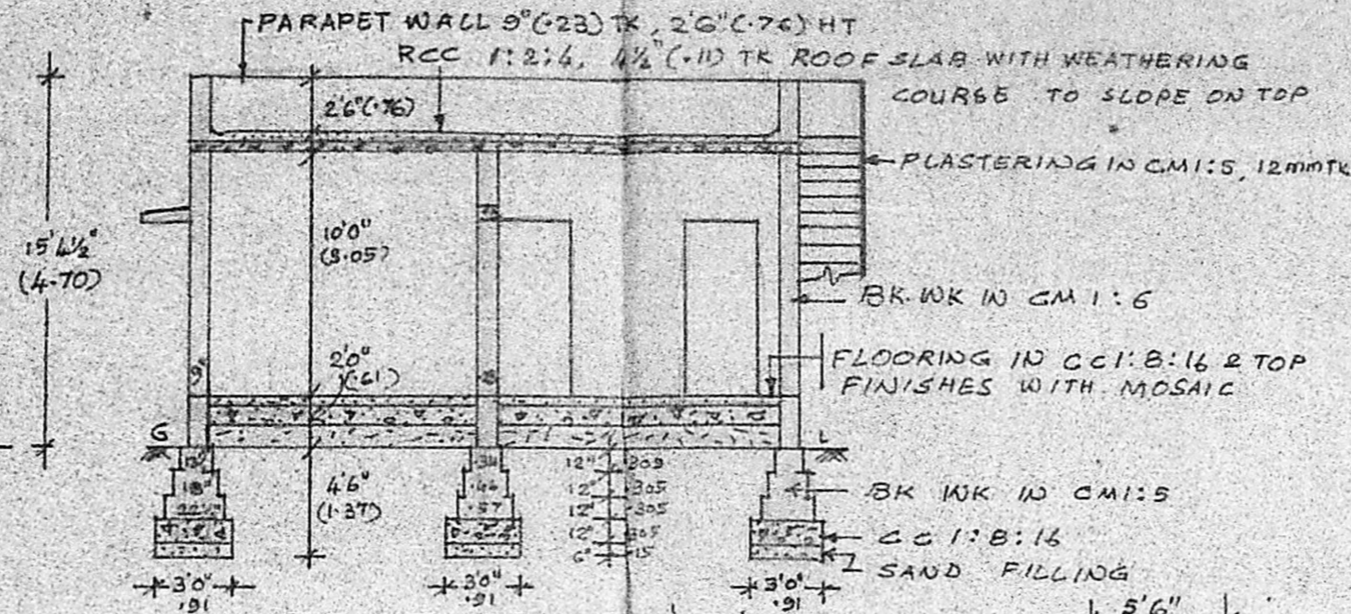

SECTION ON AB

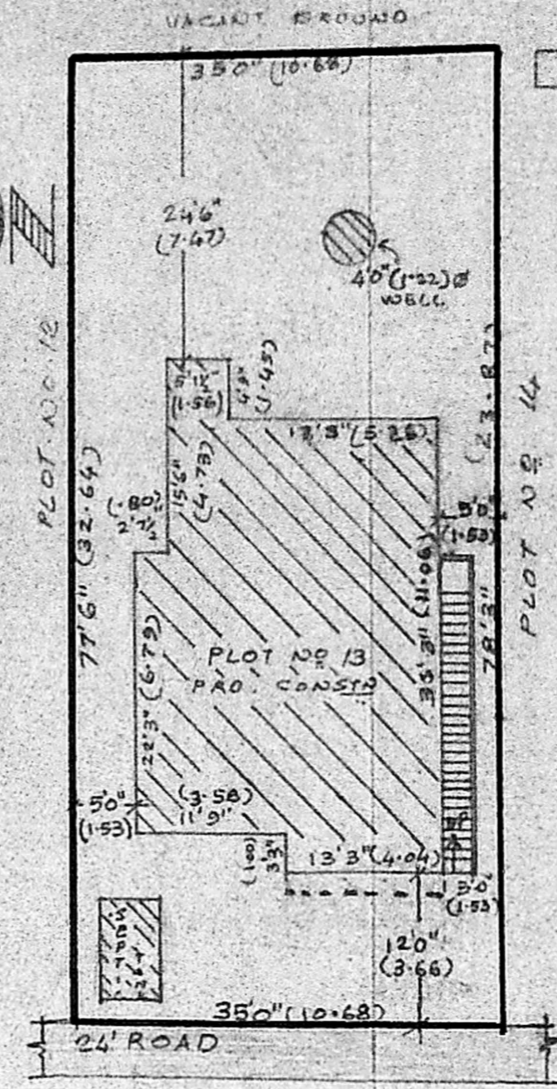


SITE PLAN.  
(SCALE 1:200)

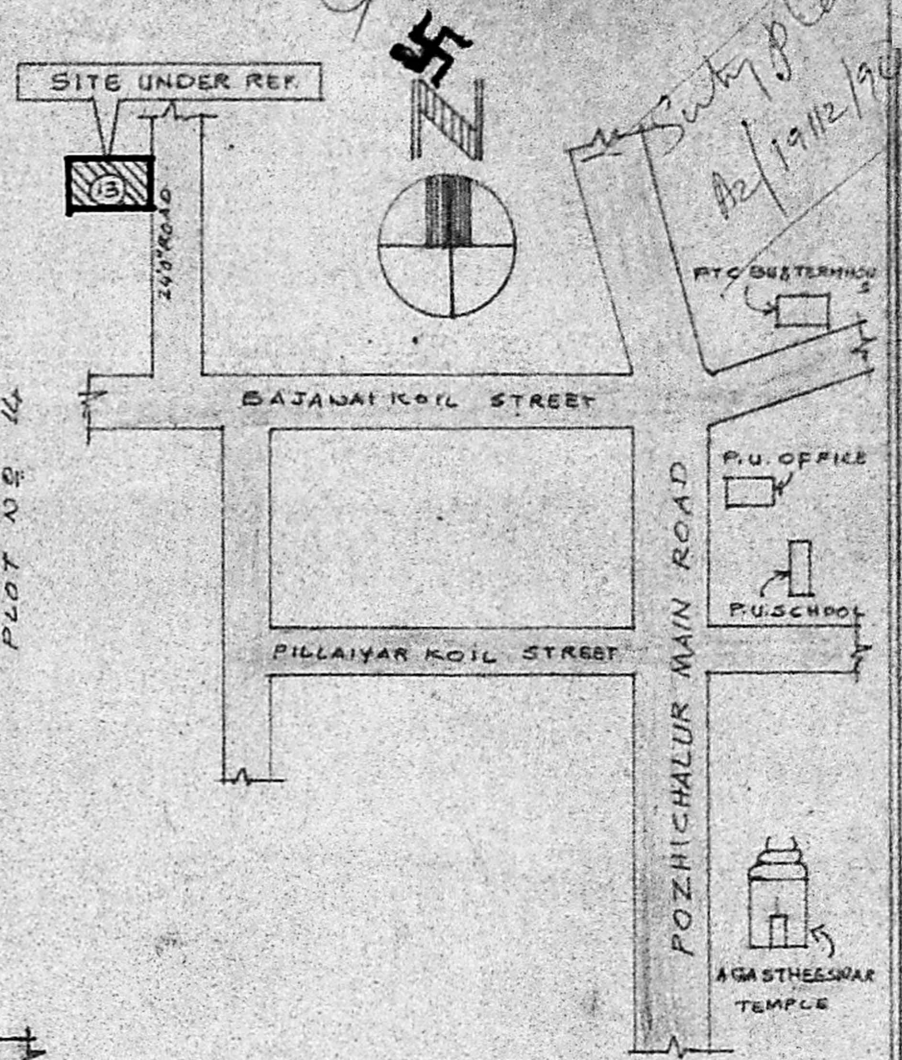


KEY PLAN  
(NOT TO SCALE)

PLOT AREA : 2725 SQ.FT 253.15 SQ.MTR.  
PLINTH AREA : 864.41 " 80.30 "

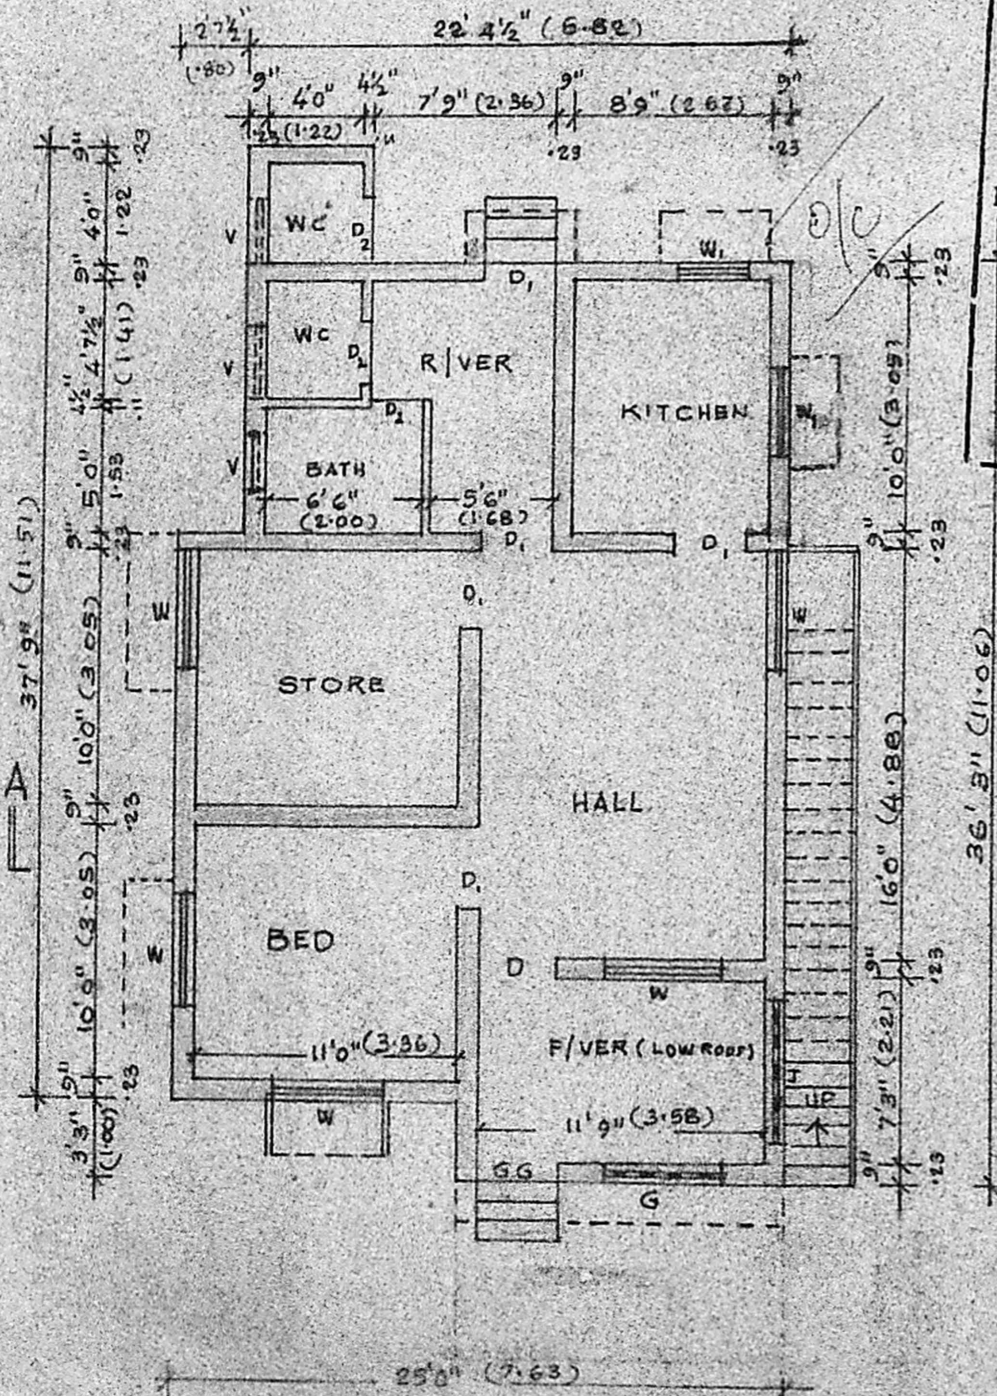


PLAN


Planning Permit No. A/1542/90  
**APPROVED**  
SUBJECT TO THE CONDITIONS IN THIS OFFICE ENTER.  
No. 22/19112/90. Date 23/11/90  
C. R. Unniale  
FOR MEMBER SECRETARY  
MADRAS METROPOLITAN  
DEVELOPMENT AUTHORITY  
MADRAS 600 008.

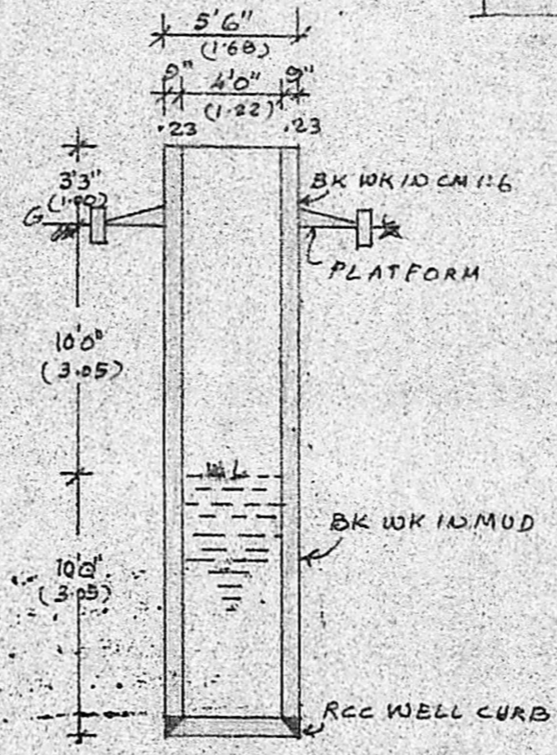

SECTION OF WELL.

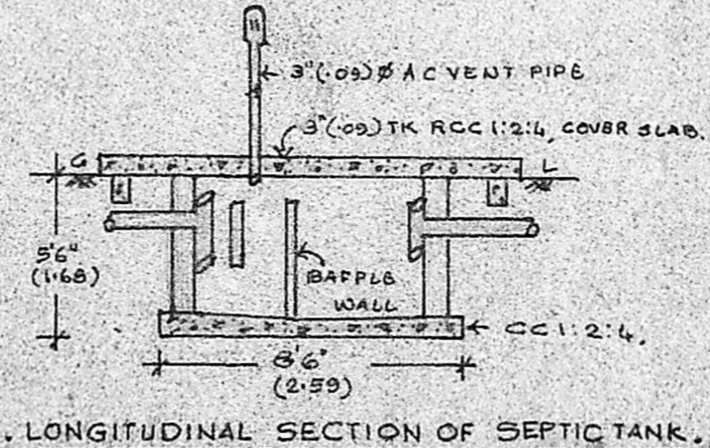

LONGITUDINAL SECTION OF SEPTIC TANK.

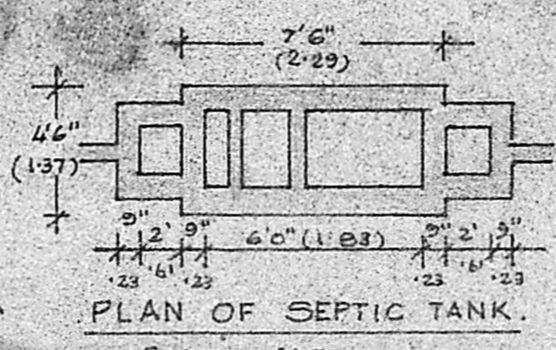

PLAN OF SEPTIC TANK.  
SCALE: 1:300

REFERENCE:	NOTE:
D: DOOR 3'3" x 6'6" (1.00 x 2.00)	PROPOSALS
D <sub>1</sub> : DOOR 3'0" x 6'6" (.91 x 2.00)	ROAD
D <sub>2</sub> : DOOR 2'6" x 6'0" (.76 x 1.83)	BOUNDARY
W: WINDOW 4'6" x 4'6" (1.37 x 1.37)	
W <sub>1</sub> : WINDOW 3'0" x 4'6" (.91 x 1.37)	
V: VENTILATOR 2'6" x 1'6" (.76 x .46)	
G.G: GRILL GATE 3'3" x 6'6" (1.00 x 2.00)	
G: GRILL 4'6" x 4'6" (1.37 x 1.37)	
J: RCC JALLY 4'6" x 4'6" (1.37 x 1.37)	

PLAN SHOWING THE PROPOSED CONSTRUCTION OF A RESIDENTIAL BUILDING AT PLOT NO. 13 IN S. NO. 214/2 & 23, 127, POZHICALUR VILLAGE, COMMISSIONER OF POLICE STAFF COLONY, 2<sup>ND</sup> STREET, ST THOMAS MOUNT PANCHAYAT UNION, SAIDAPET TALUK, CHENGAI-ANNA DT.  
SCALE: 1:100 (1" = 80')

T. S. Balasundaram  
T. S. BALASUNDARAM, I. C. E.,  
(Rtd) Assistant Executive Engineer M.C.,  
Class-1, Licensed Surveyor No. 450  
CORPORATION OF MADRAS,  
100, ELLAIAMMAN COLONY,  
VELLALA TEYNAMPET,  
MADRAS - 600 086.  
LICENSED SURVEYOR.

R. Sumanthi  
OWNER.