




PLAN SHOWING THE PRO RESIDE  
 NCE IN PLOT NO 1, II STREET  
 PTC COLONY SNO 9/1118 SEMBAKKAM  
 TOWN PANCHAYAT, RAJAKILPAKKAM  
 VILLAGE SAIDAPET TALUK, CHENG. DIST

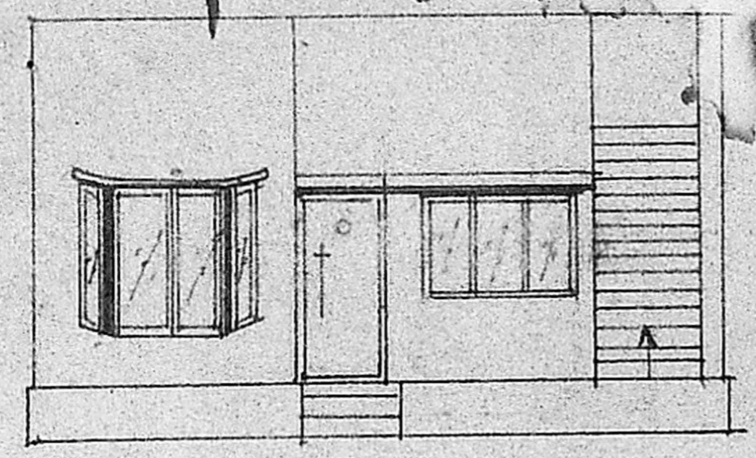


ELEVATION

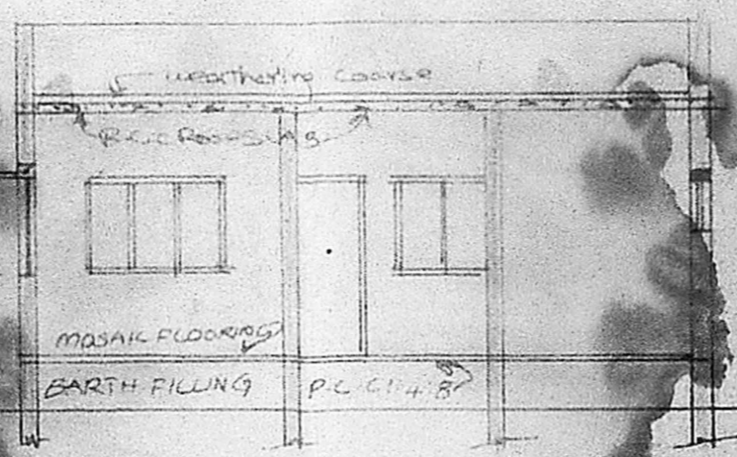


SECTION ON AA

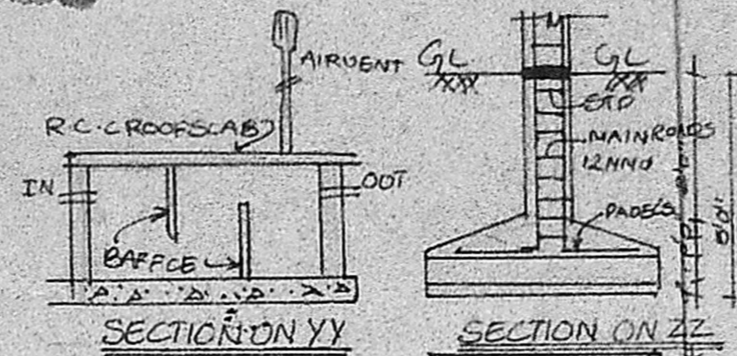


SECTION ON YY

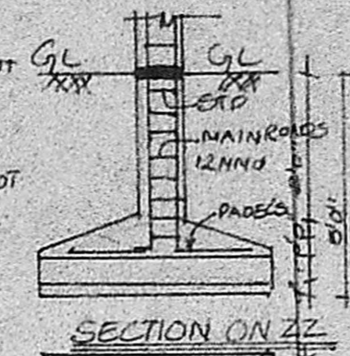


SECTION ON ZZ

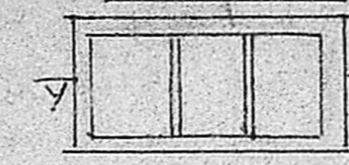

PLAN OF SEPTICTANK

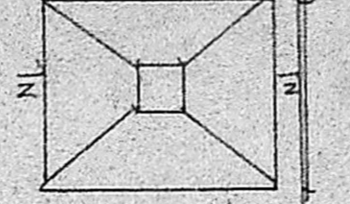

PLAN OF COLUMN

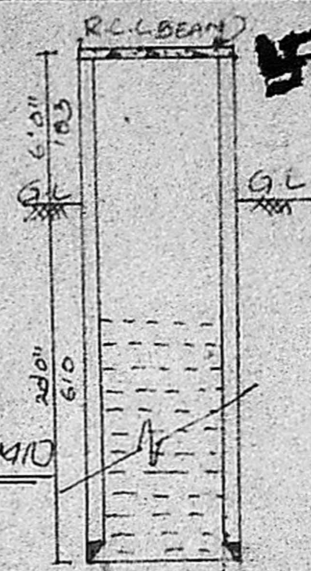

SECTION OF WELL

NOTE  
 PLOT NO 2 APPROVED BY MMDA NO A2/  
 86264/90 dt 11.7.90, PANCHAYAT  
 NO 66/90 dt 13.7.90

JOINERY


|     |            |             |
|-----|------------|-------------|
| D   | DOOR       | 4'0" x 7'0" |
| D1  | DOOR       | 3'0" x 7'0" |
| D2  | DOOR       | 2'6" x 7'0" |
| B.W | BAY WINDOW | 7'0" x 6'0" |
| W   | WINDOW     | 6'0" x 4'4" |
| W1  | WINDOW     | 5'0" x 3'0" |
| V   | VENTILATOR | 4'0" x 2'0" |

AREA DETAILS


|                             |          |
|-----------------------------|----------|
| PLOT AREA                   | 2576 SFT |
| PLINTH AREA                 | 976.75   |
| F.S.I.: 0.37 / COVERAGE 37% |          |

Planning Permit No. A/1692/90  
**APPROVED**  
 SUBJECT TO THE CONDITIONS IN  
 THIS OFFICE LETTER.  
 No. A2/20512/90 Date 29-12-90  
 of C.R. Umash  
 29/12/90  
 FOR MEMBER SECRETARY  
 MADRAS METROPOLITAN  
 DEVELOPMENT AUTHORITY  
 MADRAS - 600 008


MMDA (A)/PP NO. 1  
 CN: A2/20512/90  
 ASS:  
 Scrutiny 15/190  
 PART I  
 PART II  
 A.P. D.P.

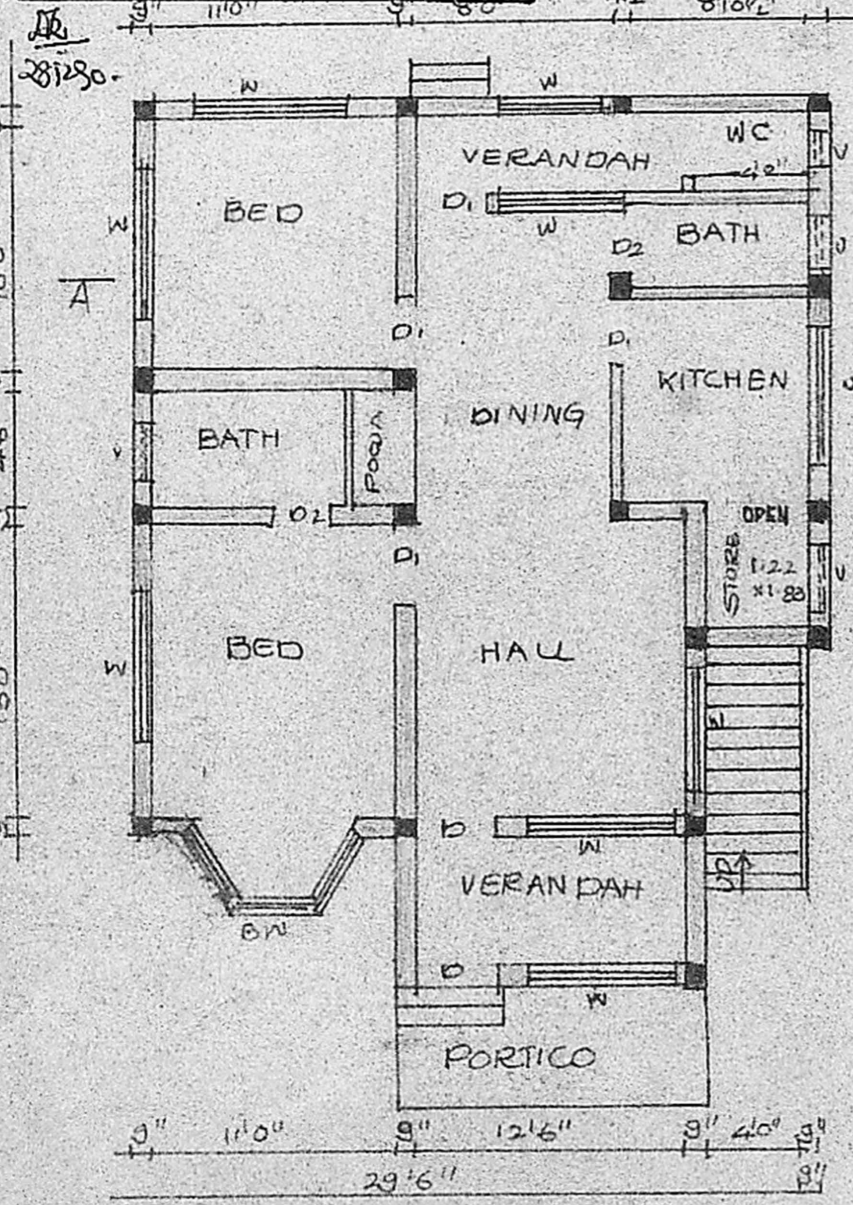


GROUND FLOOR PLAN

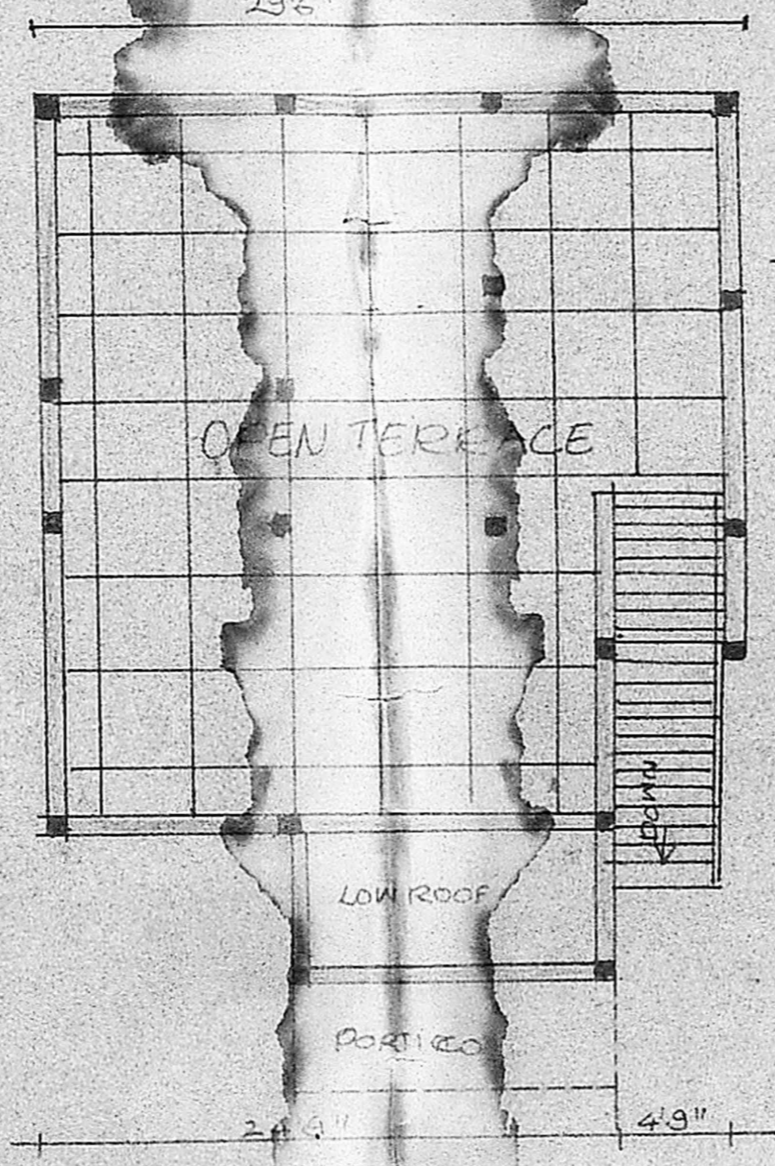

TERRACE PLAN

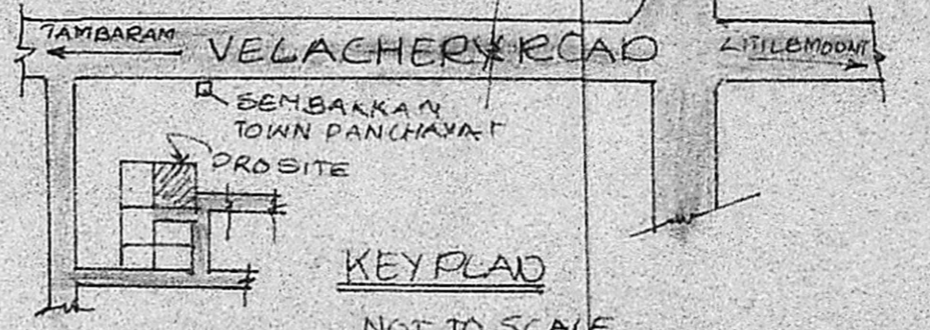

KEY PLAN  
 NOT TO SCALE

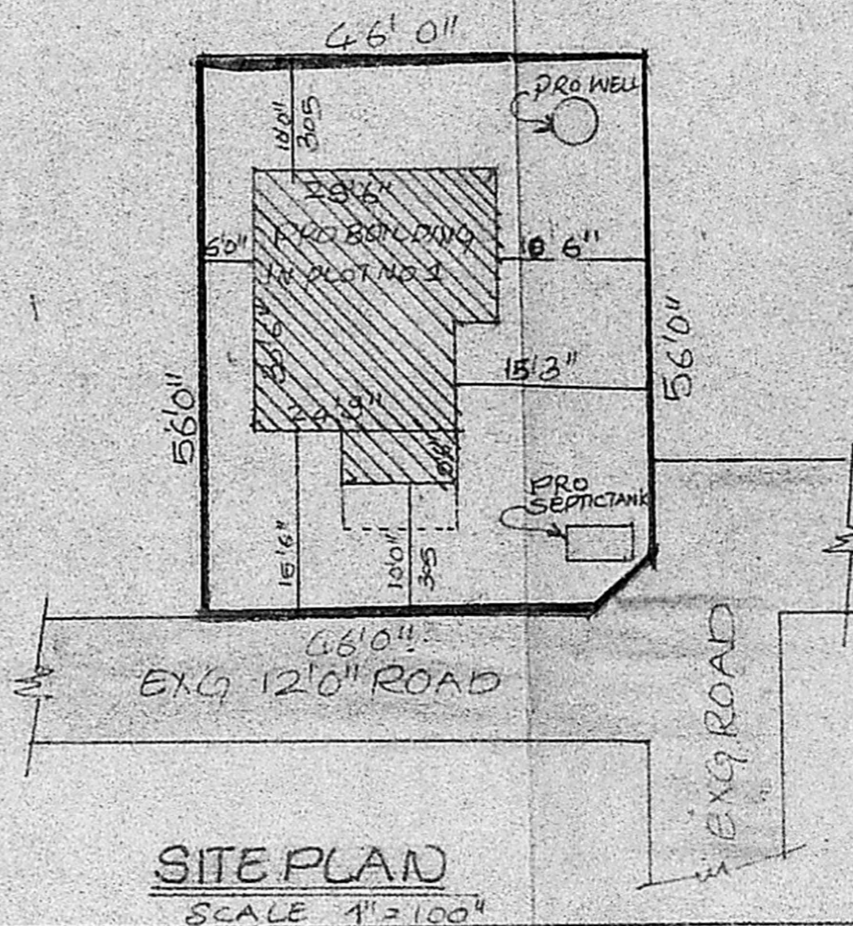

SITE PLAN  
 SCALE 1"=100'

SCALE  
 1 INCH = 8 FEET

COLOUR INDEX  
 [Symbol] PROPOSED  
 [Symbol] EXG ROADS  
 [Symbol] SITE BOUNDARY

NOV. 65 402905  
 MODERN DESIGNS

*Ramanathan*  
 OWNER SIGNATURE

*M. Palani*  
**M. PALANI, D.C.E.**  
 LICENSED SURVEYOR  
 Tambaram Municipality  
 No. 26, Velachery Main Road  
 MADRAS-600 073  
 LICENSED SURVEYOR