



elevation


Planning Permit No. A/308/91
APPROVED
 SUBJECT TO THE CONDITIONS IN THIS OFFICE LETTER.
 No. 02/21984/91 Date: 27/03/91
 FOR MEMBER SECRETARY
 MADRAS METROPOLITAN DEVELOPMENT AUTHORITY
 MADRAS - 600 008.

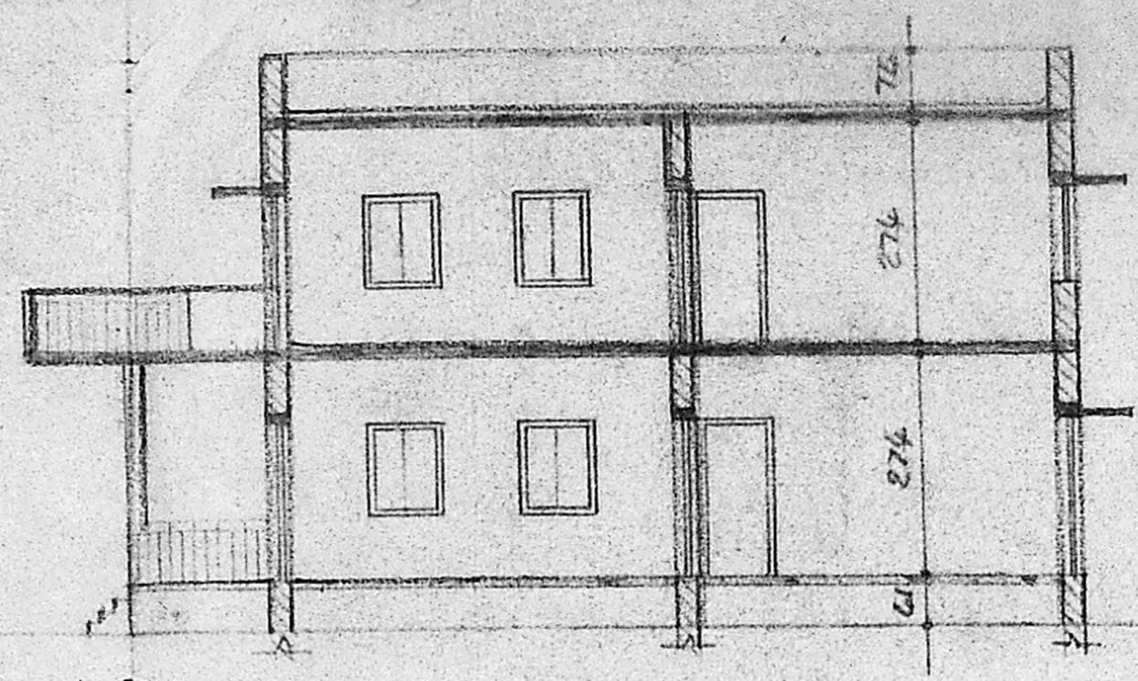


section a-a

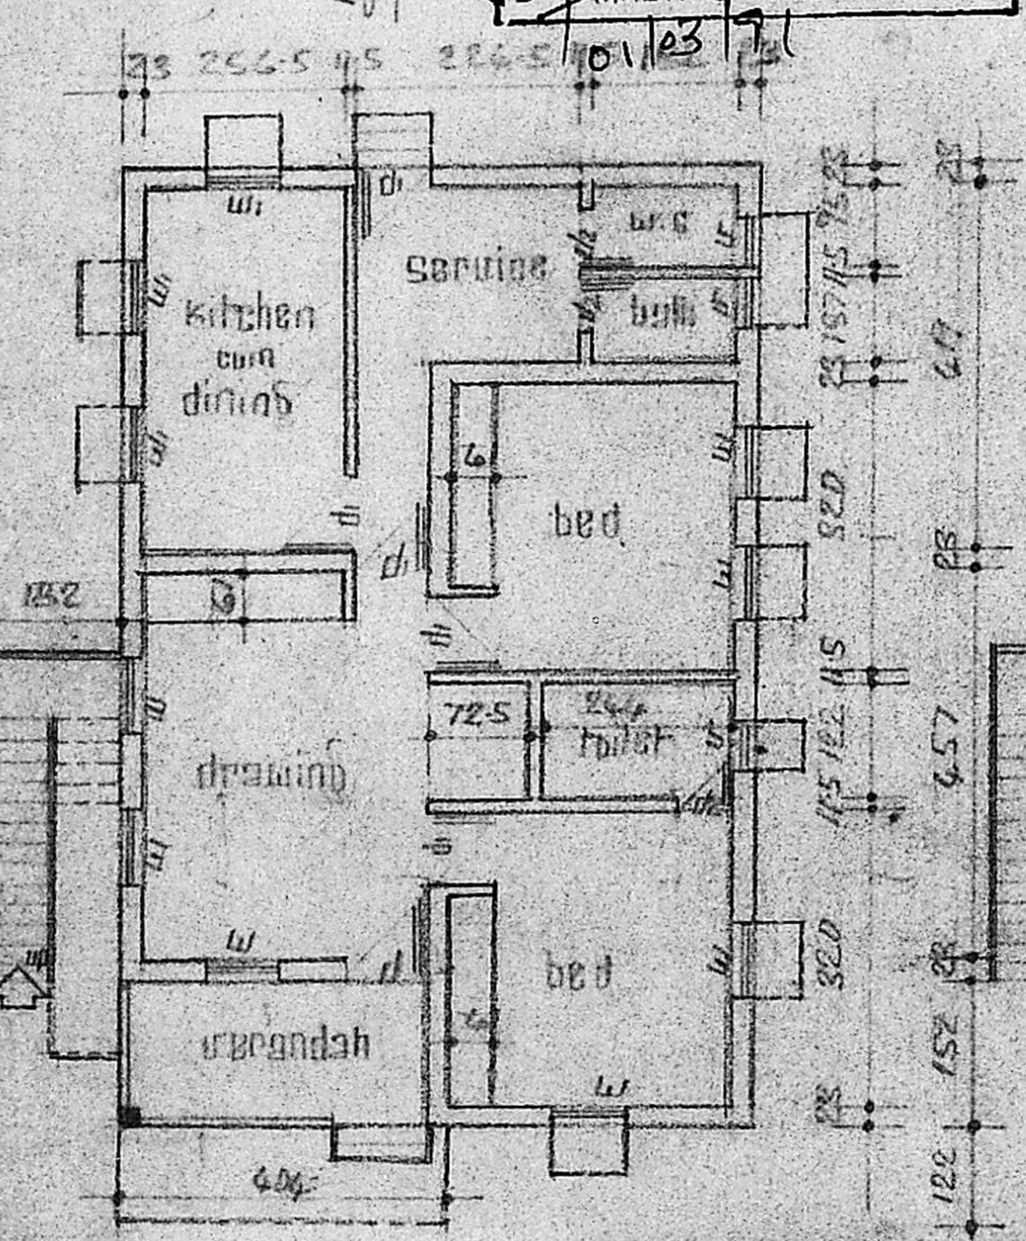


ground floor plan

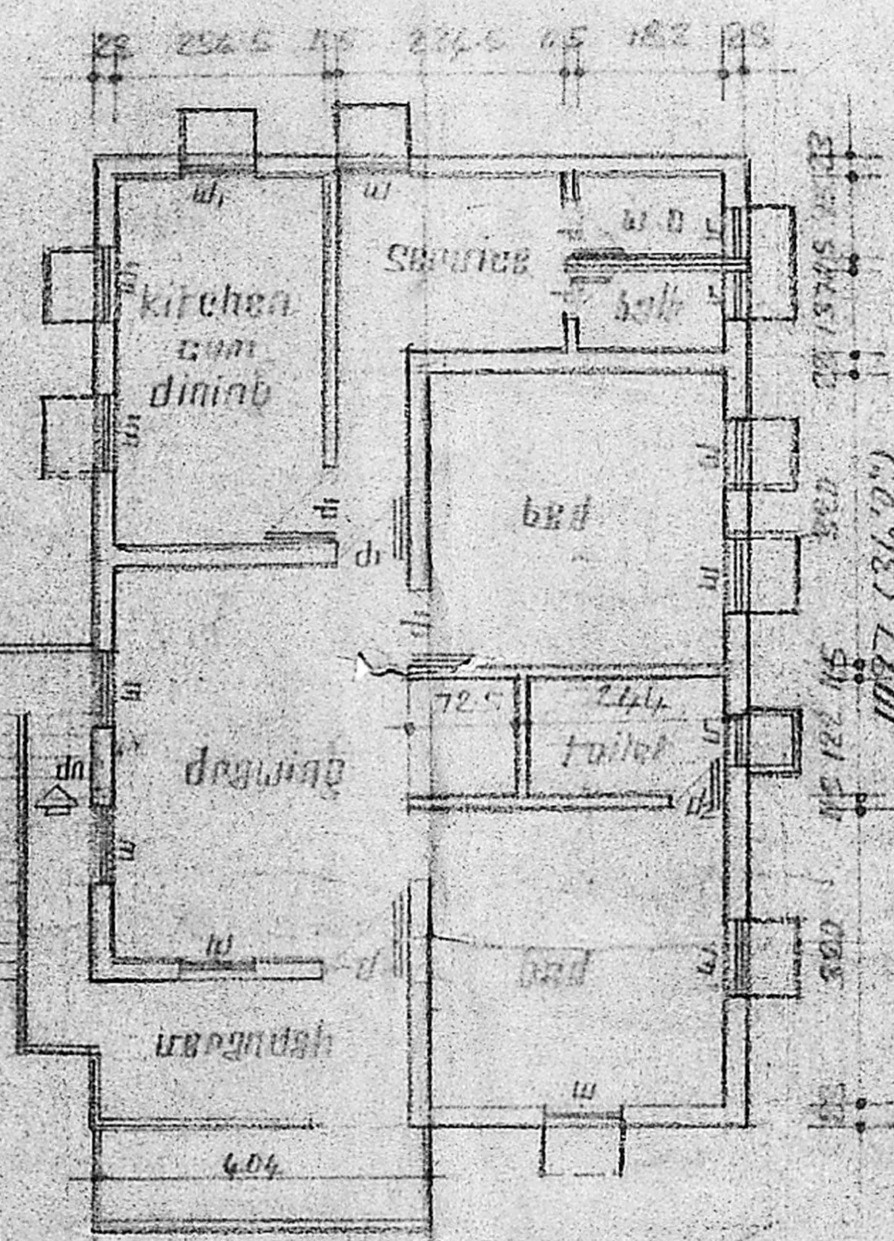


first floor plan

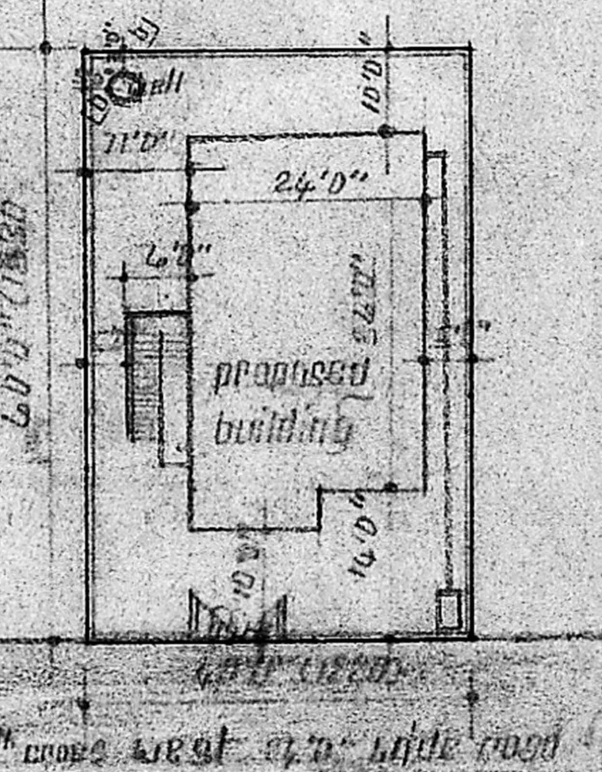


site plan scale 1"=20'

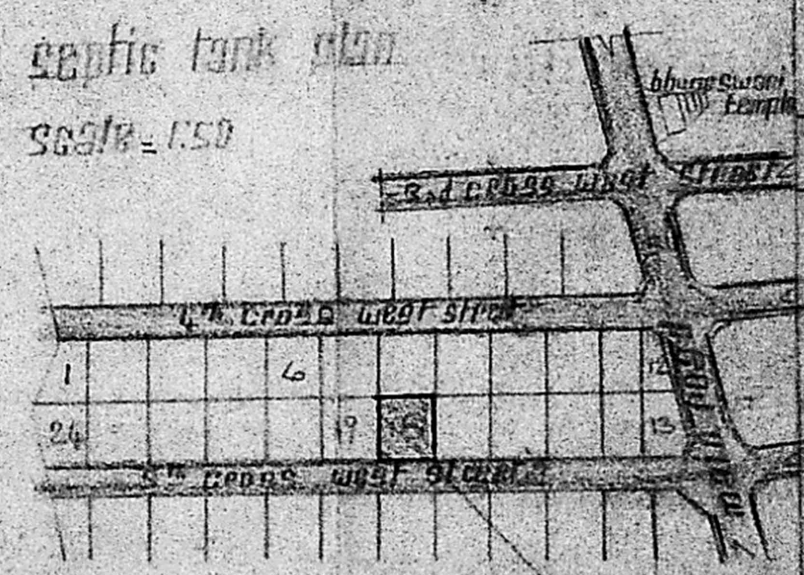

septic tank plan scale 1:50

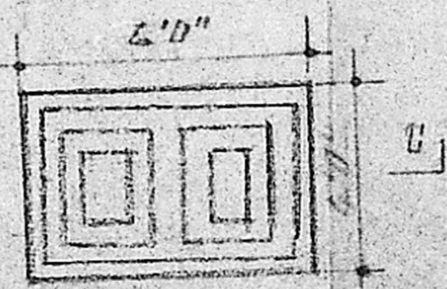

foundation detail scale 1:50

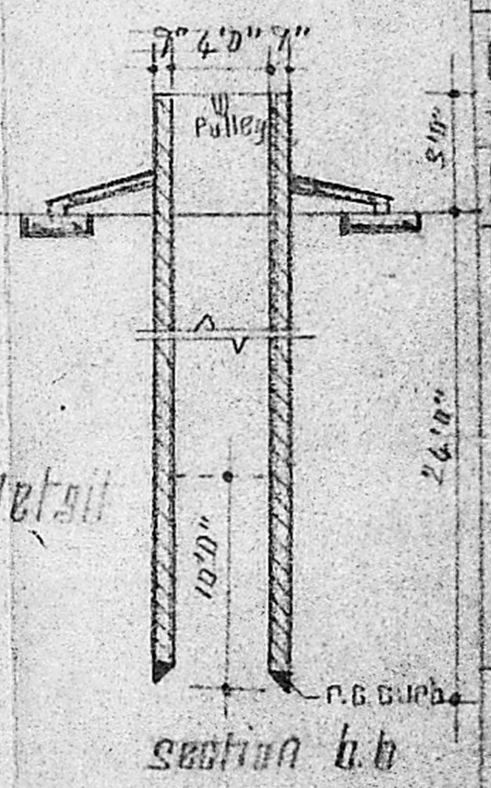

section b-b

scratching plan

outline specifications

foundation & structure	p.c.c. 1:2.8, b.w. 1:6
plastering	b.w. in pm 1:5
flooring	1:2:4
	1:4
	1:3

schedule of joinery

type	size	description
D	3'6" x 6'0"	t.w. panelled door.
D1	3'0" x 6'6"	c.w. panelled door.
D2	2'3" x 4'6"	c.w. panelled door.
W	3'0" x 4'0"	c.w. window with grille glass
W1	3'0" x 3'0"	c.w. window with grille glass
V	2'0" x 2'0"	c.w. ventilator with grille glass

plot area 2400 sq ft
 pliab area 864 sq ft
 plot coverage 36%



proposal road boundary

scale 1:100 date 4.7.70.

Job: plan showing the proposed building construction of

Mr. Venkatesan R.
 of S. Nos. 22/131b, 23/32, 40T, plot no. 18, Saraswathy Nagar, 5th cross west street, Madipakkam village, Saidapet taluk, Chengai and district.

site address - plot no. 18, 5th cross west street, Saraswathy Nagar, Madipakkam, M.G.D.R. 20.85

G. BABU
 LICENSED SURVEYOR
 CHENGALPATTU MUNICIPALITY
 NO. 123/B, ANNA SALAI,
 CHENGALPATTU - 603 002.