



ELEVATION

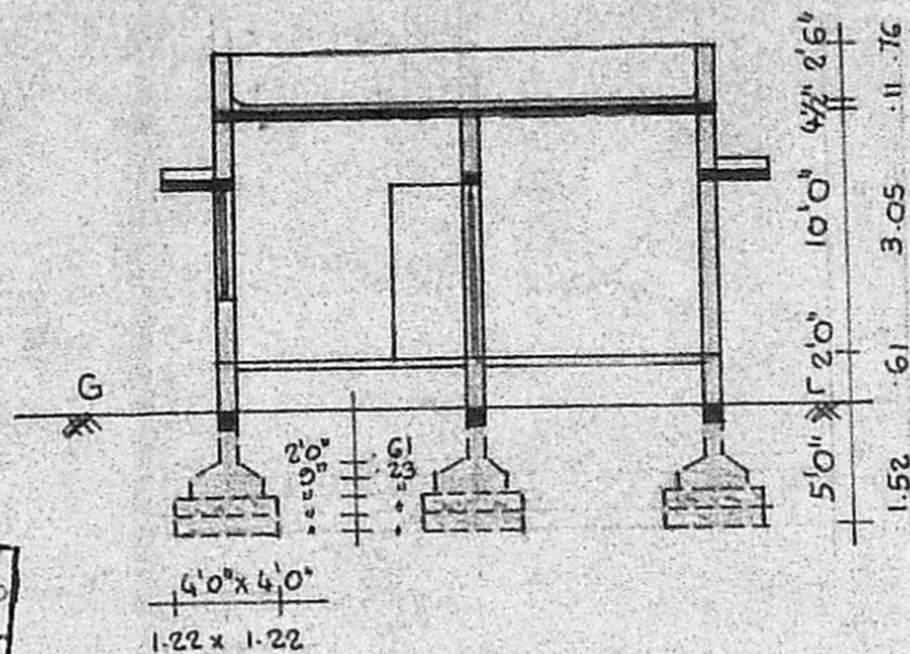

SECTION ON 'BB'

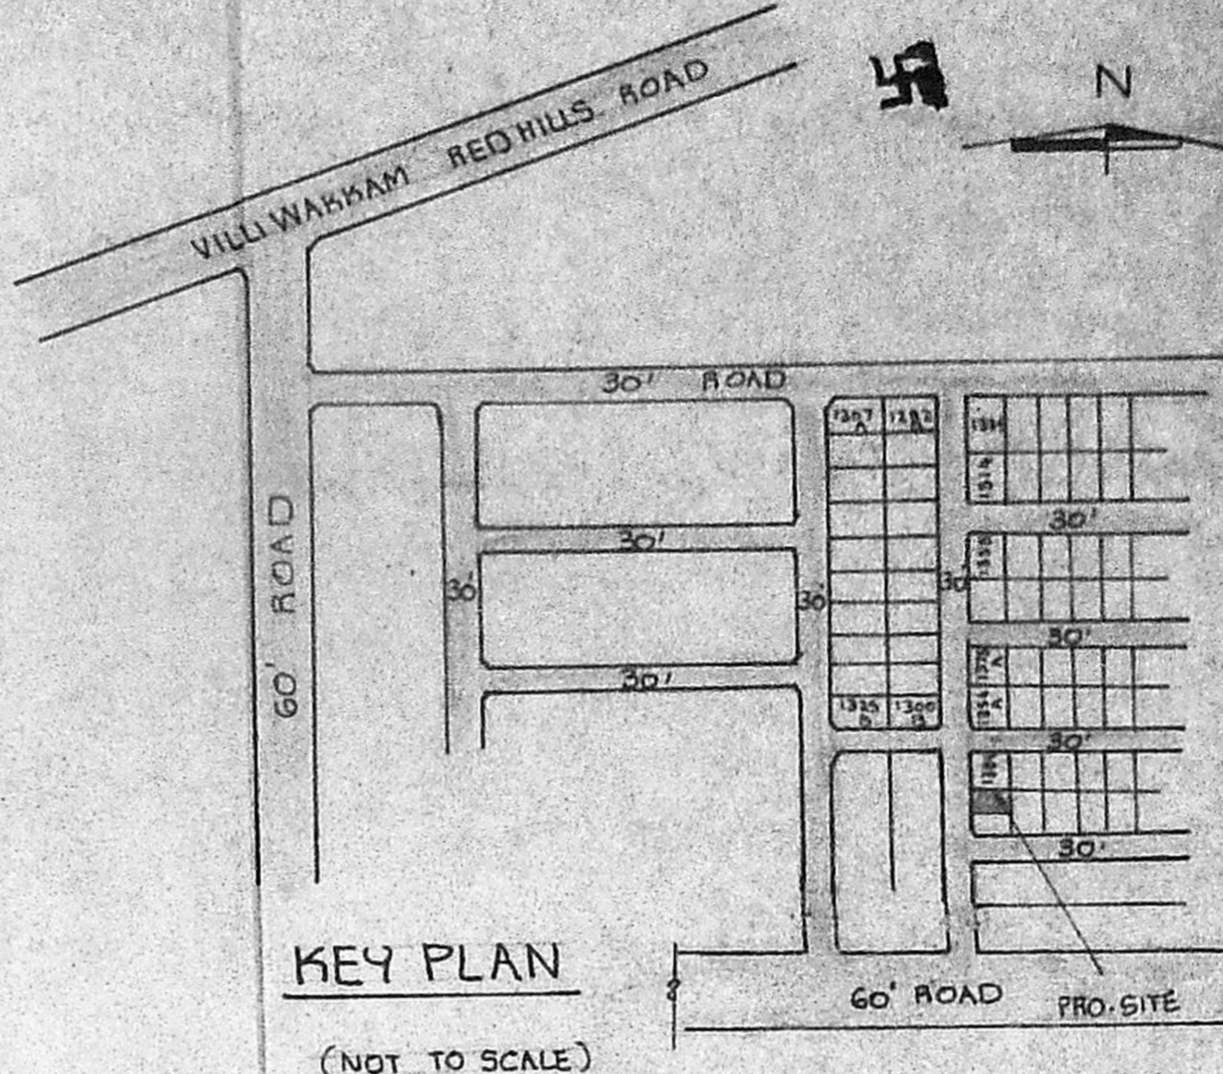


KEY PLAN

(NOT TO SCALE)


Planning Permit No. A/1578/90
APPROVED
 SUBJECT TO THE CONDITIONS IN THIS OFFICE LETTER.
 No. A2/22113/90 Dtd. 30-11-90
 o/c S. Jopra 30-11-90
 FOR MEMBER SECRETARY
 MADRAS METROPOLITAN
 DEVELOPMENT AUTHORITY
 MADRAS 600 008.

9" 2.31 9" 2.81 9" 2.31 5'1/2" 1.39 30" 0.76 23

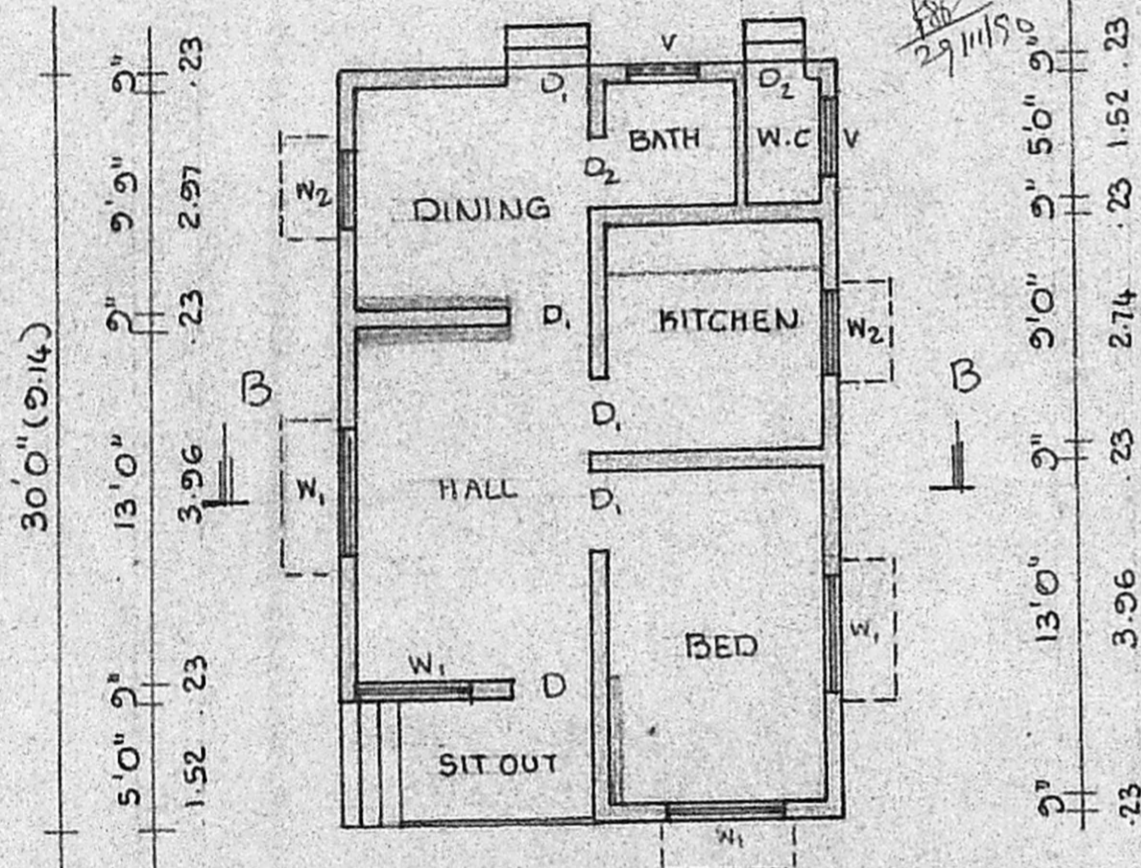

9" 2.31 9" 2.81 9" 2.31 8'6" 2.59 23

PLAN

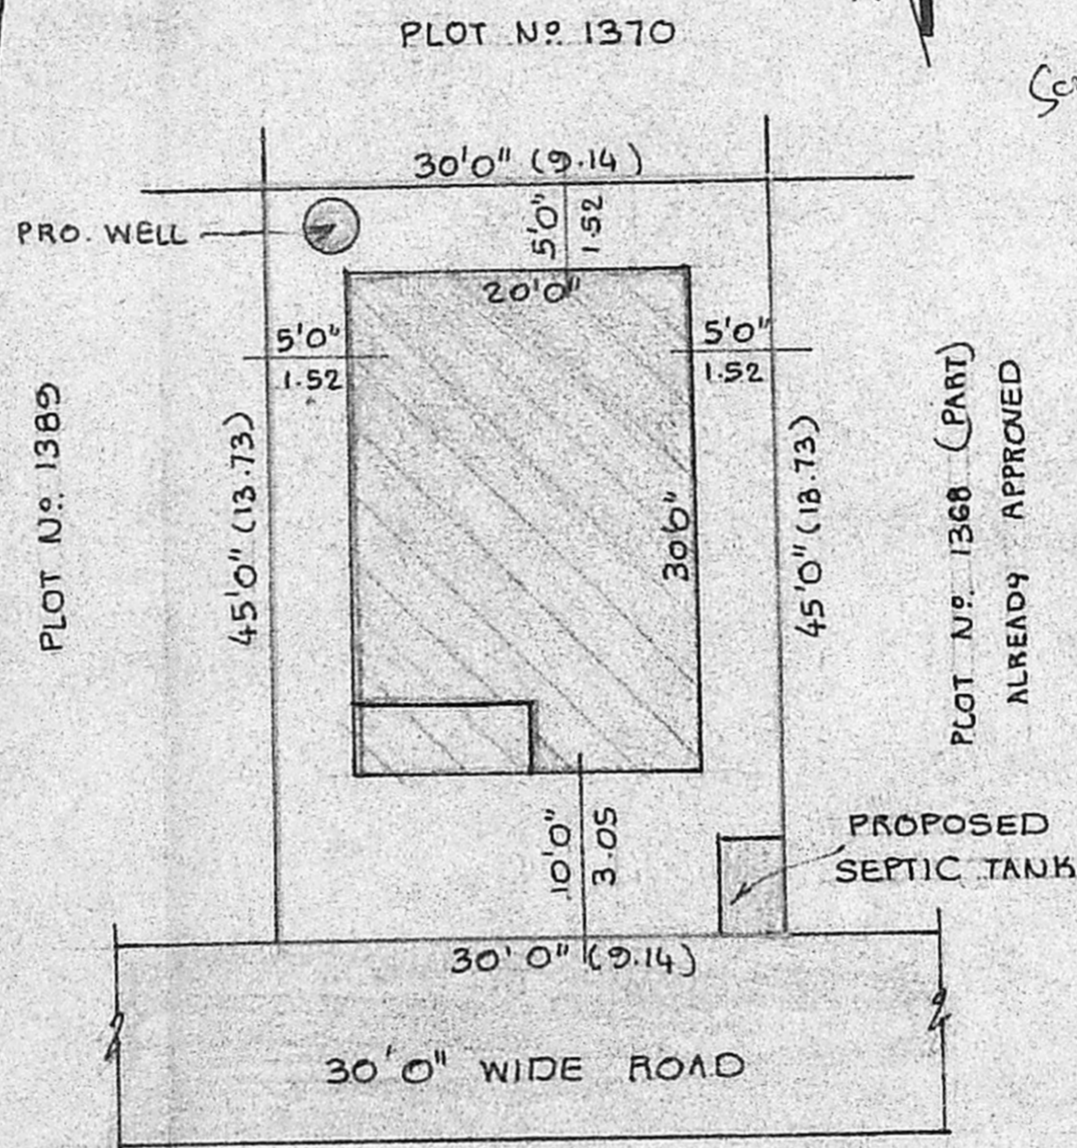


SITE PLAN

SCALE - 1" = 12'0" (1:150)

Scoring system
 12/11/90
 A2/22113/90
 30-11-90

PLOT N^o. 1368 (PART)
 ALREADY APPROVED

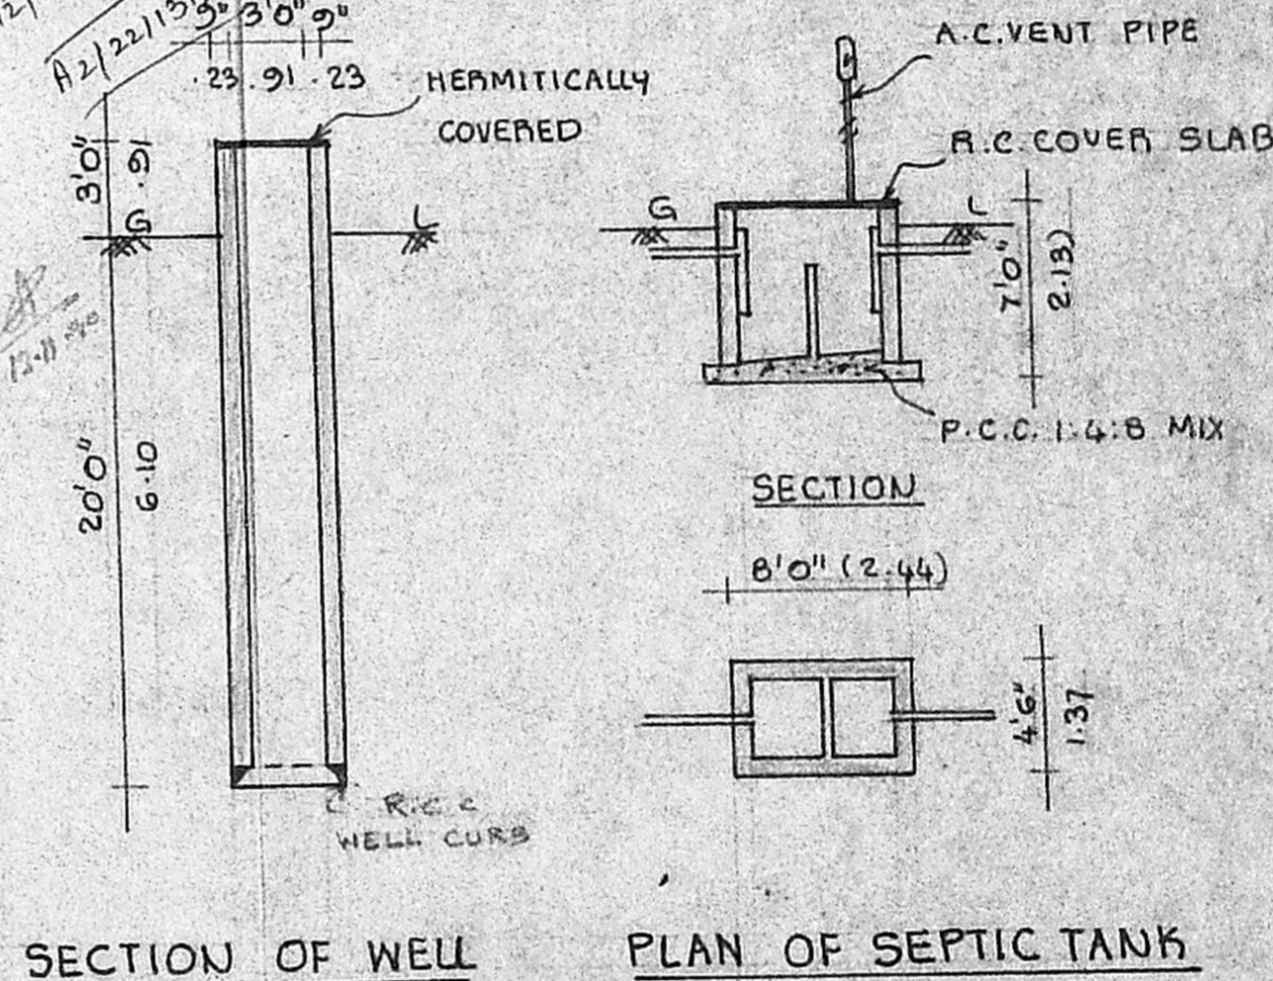

SECTION OF WELL

PLAN OF SEPTIC TANK

PLOT AREA :	1350	SQ.FT	125.42	SQ.M
PLINTH AREA :	550	SQ.FT	51.10	SQ.M
SITOUT AREA :	50	SQ.FT	4.65	SQ.M
PLOT COVERAGE :	44 %			

PLAN SHOWING THE PROPOSED RESIDENTIAL BUILDING AT PLOT N^o. 1368 (PART), PUMPUGAR NAGAR IN SURVEY N^o. 102/2 OF KOLATHUR VILLAGE, MADRAS 99 CORP. DIV. N^o. 32.
 SCALE - 1" = 8'0" (1:100)

SPECIFICATIONS :

FOUNDATIONS AND LEVELLING COURSE ARE IN P.C.C. 1:4:8 MIX. BRICK WORK IN C.M. 1:5 MIX. REINFORCED CEMENT CONC. WORKS IN 1:2:4 MIX. PLASTERING THE WALLS IN C.M. 1:4 MIX. CEILING AND FLOOR FINISHING IN C.M. 1:3 MIX. WEATHERING COURSE WITH TWO LAYERS OF FLAT TILES LAID IN C.M. 1:4 MIX. DOORS AND WINDOWS ARE IN WELL SEASONED WOOD WITH TWO COATS OF ENAMEL PAINT.

SCHEDULE OF JOINERIES :

D	DOOR	3'3" x 7'0"	(1.00 x 2.13)
D ₁	DOOR	3'0" x 7'0"	(0.91 x 2.13)
D ₂	DOOR	2'6" x 7'0"	(0.76 x 2.13)
W ₁	WINDOW	4'6" x 4'6"	(1.37 x 1.37)
W ₂	WINDOW	3'0" x 4'6"	(0.91 x 1.37)
V	VENTILATOR	2'6" x 2'0"	(0.76 x 0.61)

- : PROPOSAL
- : ROADS
- : SITE BOUNDARY LINE

(Signature)
 OWNER : (U. ULAGANATHAN)

(Signature)
 V. BALASUBRAMANI, B. Arch., M. G. A.,
 ARCHITECT
 Licenced Surveyor Regd. No: R. A. 161
 CORPORATION OF MADRAS
 No. 3, Paper Mills Road, First Floor,
 WEAR PERAMBUR CHURCH, MADRAS-11.

ENGINEER