




PLAN SHOWING THE PROPOSED CONSTRUCTION OF RESIDENTIAL BUILDING IN S: NO 739/1A PLOT No: 10.
 No: 58. THIRUMULLAIVOYAL VILLAGE. AVADI TOWNSHIP LIMIT. SCALE 1:100
 OWNER: THIRU. K. RAGUNATHAN * SIVASAKTHI NAGAR. MADRAS. 109

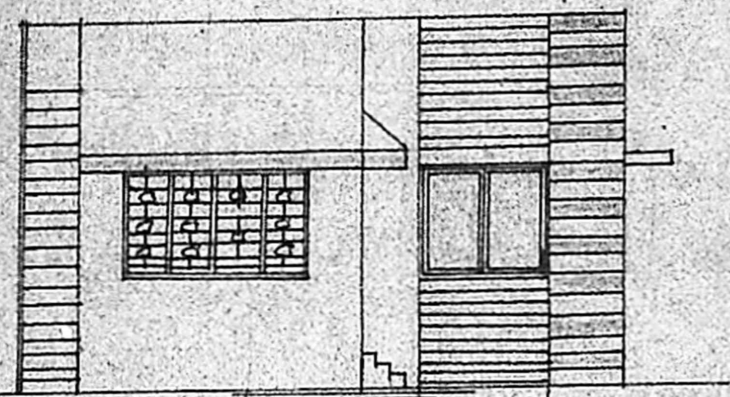


FRONT ELEVATION

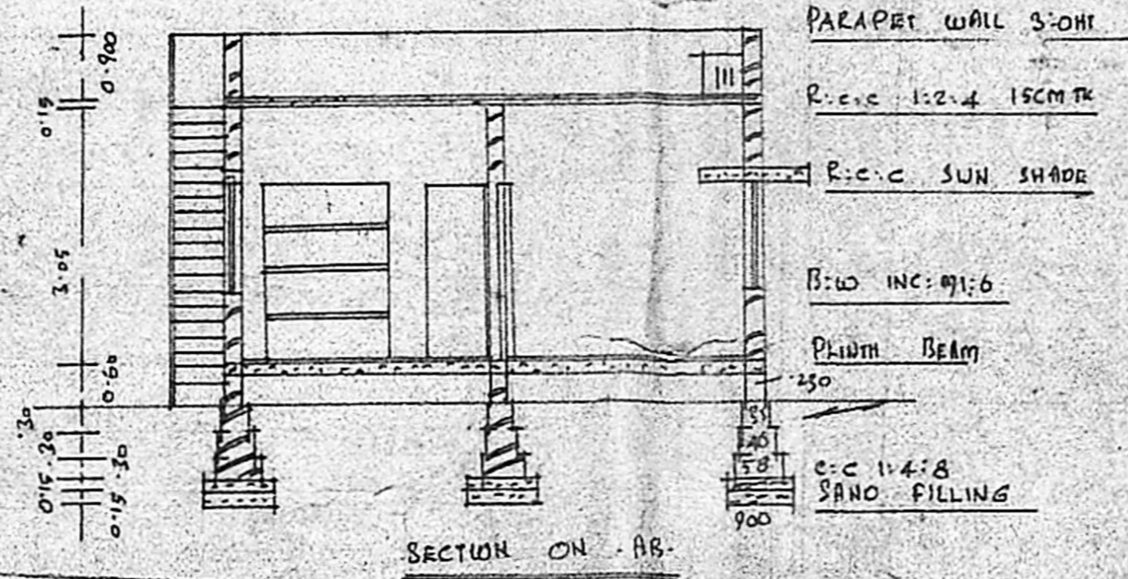


SECTION ON AB

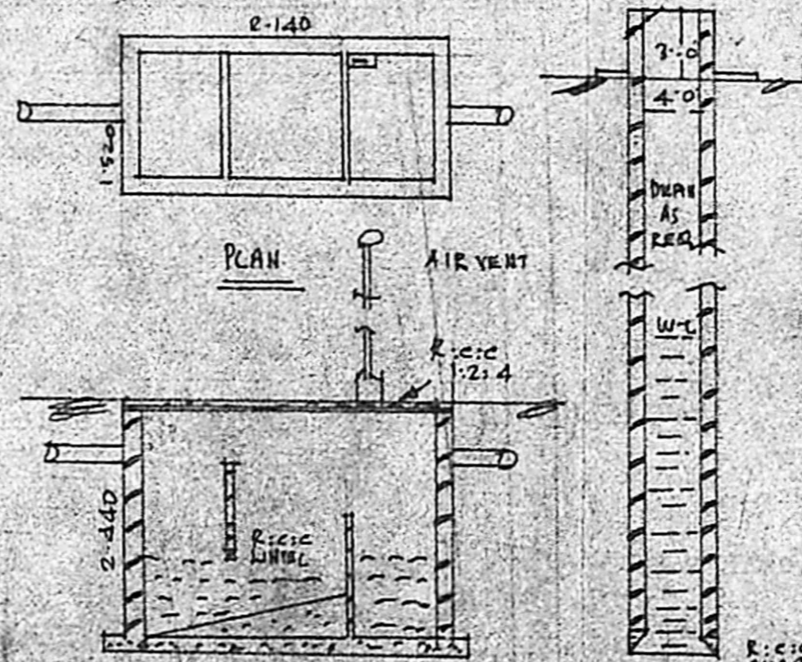


Planning Permit No. A/1130/90
APPROVED
 SUBJECT TO THE CONDITIONS IN THIS OFFICE LETTER.
 No. A2/22521/90 Date 11-12-90
S. Jayaram
 11-12-90
 FOR MEMBER SECRETARY
 MADRAS METROPOLITAN
 DEVELOPMENT AUTHORITY
 MADRAS - 600 008

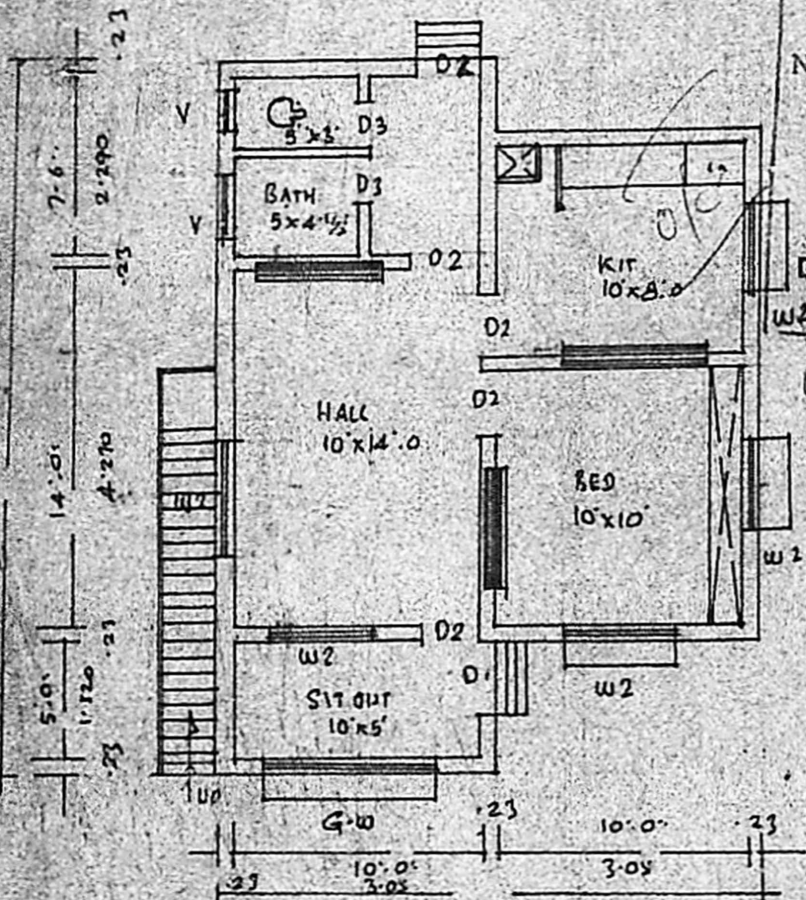

22.3
 6.800
 PLAN

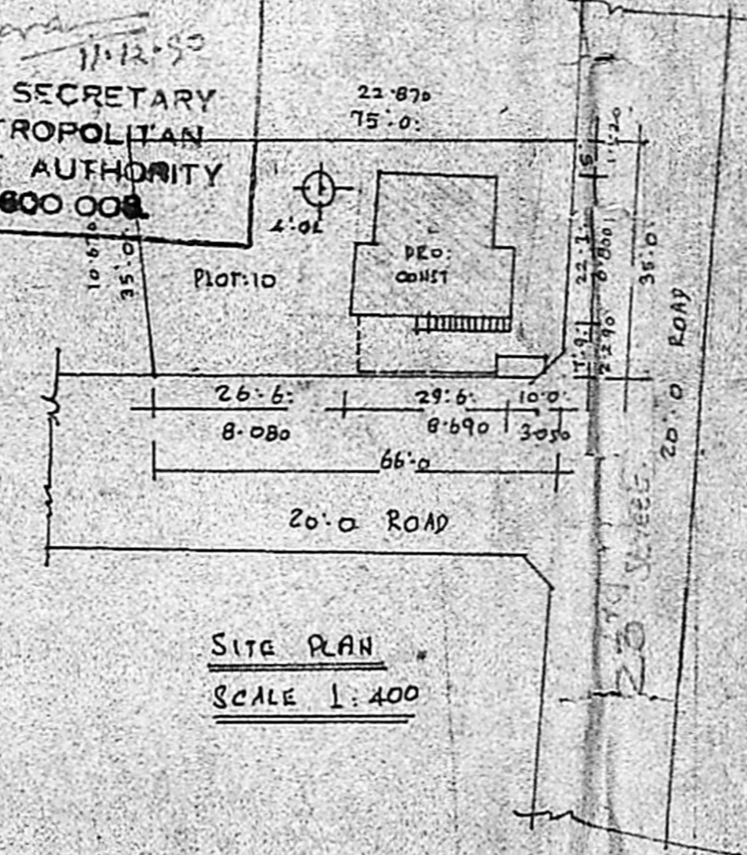

SITE PLAN
 SCALE 1:400

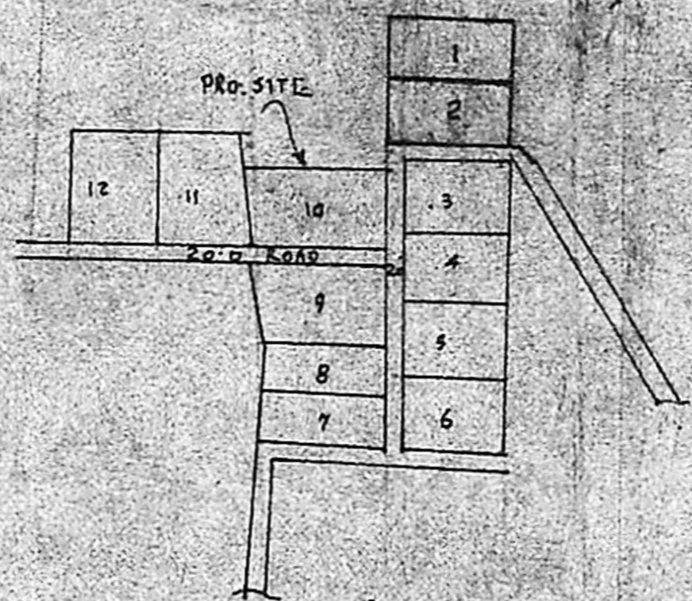

PART CUT PLAN
 NOT TO SCALE

BRIEF	SPECIFICATIONS
FOUNDATION	C.C 1:4:8 15CM TK OVER SAND FILLING
WALL STRUCTURE	BRICK WORK INC: 9:1:6
ROOF	R.C.C 1:2:4 15CM TK WITH WEATHERING COURSE ON TOP
FLOORING	C.C 1:4:8 10CM TK OVER HARD CORE
PLASTERING	C.M:1:4 12MM TK FOR WALLS
JOINERIES	FIRST CLASS HARD WOOD

SCHEDULE OF JOINERIES		
DOOR T-10 PANELLED	D1:	1000 x 2000
DOOR	D2:	900 x 2000
DOOR	D3:	1500 x 2000
WINDOW	W1:	1500 x 1370
WINDOW	W2:	900 x 1370
VENTILATOR	V:	600 x 450

AREA STATEMENT:
 AREA OF SITE: 2467.00 SFT OR 230.00 M²
 AREA OF CONST: 356.6 SFT OR 32.00 M²
 COVERAGE: 23% F.S.I 0.230

LEGEND:
 BOUNDARY SHOWN
 PRO. CONST SHOWN

K. Ragunathan
 OWNER

W. K. Sany
 K. PERIASAMY D. C. E. S.
 LICENSED SURVEYOR
 CONSULTED SURVEYOR
 AVADI
 MADRAS. 600008