

PLAN SHOWING THE PROPOSED CONSTRUCTION OF RESIDENTIAL BUILDING IN S.NO: 575/3 MANIKANTAPURAM


NO: 5B THIRUMULLAIVOYAL VILLAGE, AVADI TOWNSHIP LIMIT SCALE 1:100.

OWNER: THIRU M. GUBENDRAN. PLOT NO 14.


BRIEF SPECIFICATION

FOUNDATION	C.C. 1:4:8, 15CM THK OVER SAND FILLING.
SUPERSTRUCTURE	B.W IN C.M. 1:6.
ROOF	R.C.C. IN 1:2:4, 4 1/2" THK WITH WEARING COURSE ON TOP.
FLOORING	C.C. 1:4:8, 10CM THK OVER HARD CORE.
PLASTERING	C.M. 1:4, 12MM THK FOR WALLS.
JOINERIES	FIRST CLASS HARD WOODS.

Planning Permit No. A/230/91
APPROVED
 SUBJECT TO THE CONDITIONS IN THIS OFFICE LETTER.
 DD No. A2/24155/90 Date 5.3.91
 D. Jayaram
 5.3.91
 FOR MEMBER SECRETARY
 MADRAS METROPOLITAN DEVELOPMENT AUTHORITY
 MADRAS - 600 008

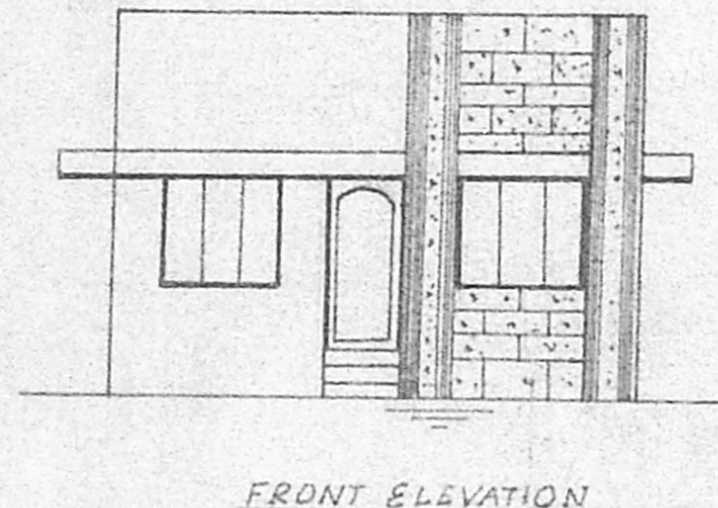

FRONT ELEVATION

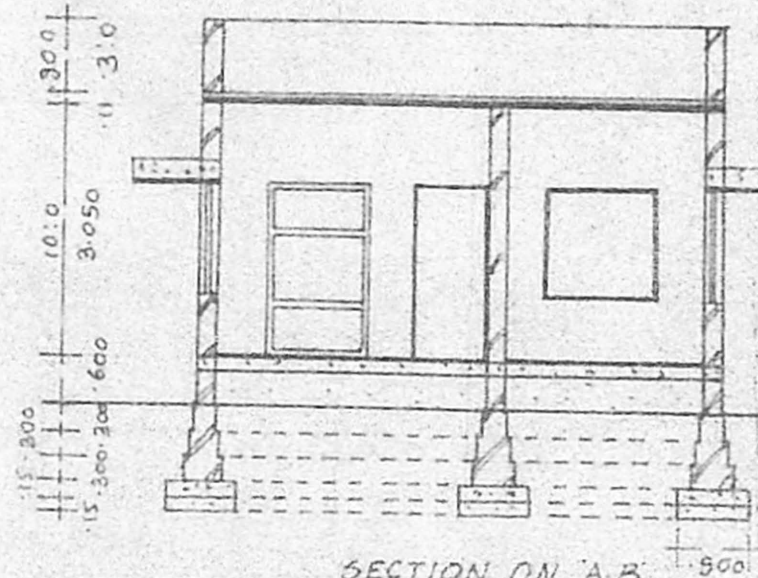


SECTION ON 'A B'

PARAPET WALL 3:0HT.
 R.C.C. 1:2:4, 4 1/2" THK
 P.C.C. LINTEL IN 1:2:4.
 B.W IN C.M. 1:6
 PLINTH BEAM.
 C.C. 1:4:8, SAND FILLING.



PLAN

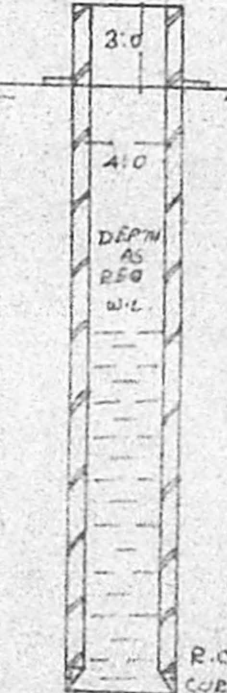

SECTION OF WELL

SCHEDULE OF JOINERIES.

DOOR C.W. PANELLED D1	1000X2000
DOOR	D2: 900X2000
DOOR	D3: 750X2000
WINDOW	W1: 1500X1370
WINDOW	W2: 900X1370
VENTILATOR	V1: 900X600


AREA STATEMENT

AREA OF SITE	1809.00 SQM 167.40 M ²
AREA OF CONST.	562.00 SQM 52.26 M ²
COVERAGE	31% P.S.T. 0.31


LEGEND
 BOUNDRY SHOWN
 PRO. CONST. SHOWN.

(Signature)
 OWNER


(Signature)
 K. PERIASAMY D.C.E.
 LICENSED SURVEYOR
 CONSULTING ENGINEER
 AVADI TOWNSHIP
 M.A. LICENSED SURVEYOR
 M.A. LICENSED SURVEYOR
 M.A. LICENSED SURVEYOR

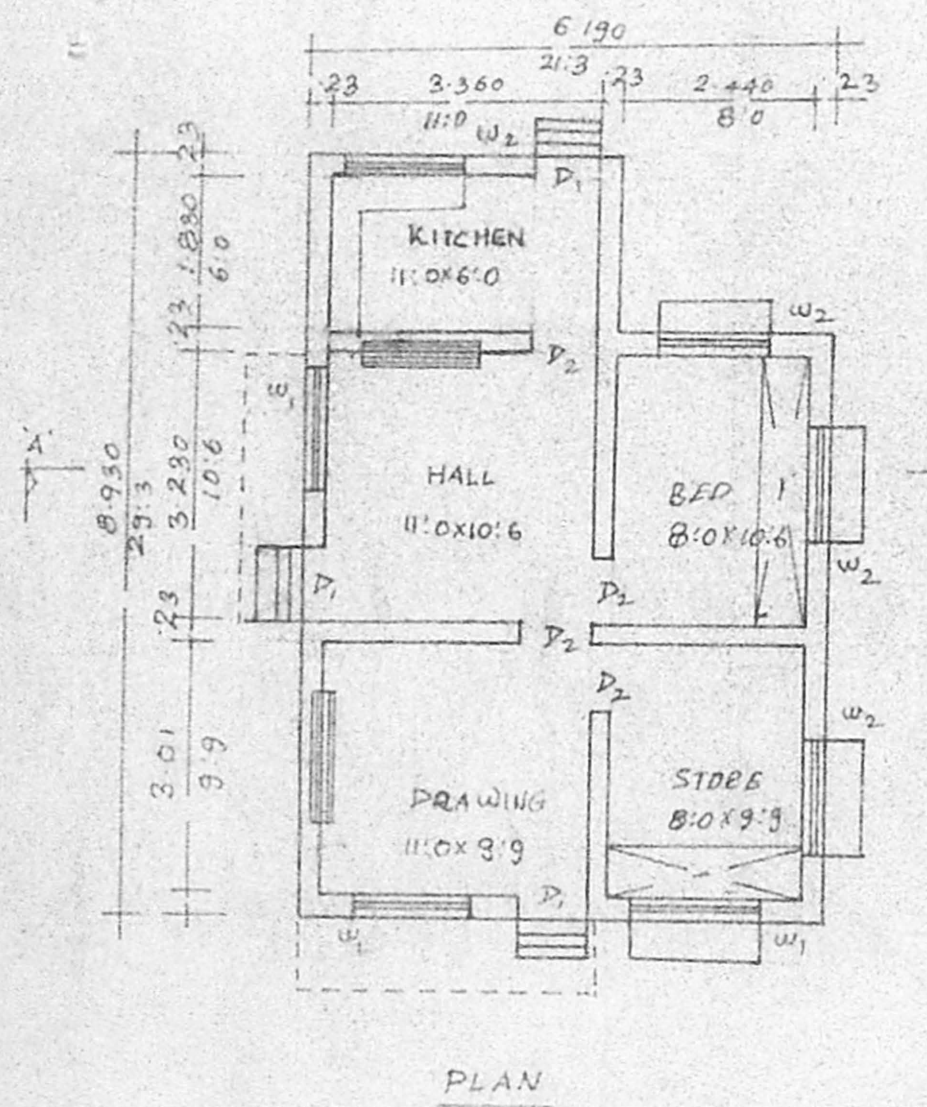


PLAN

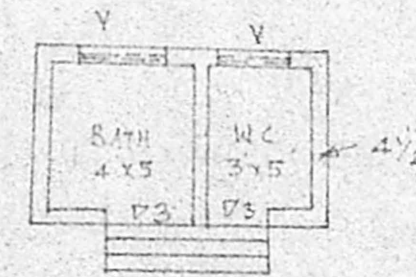

PLAN OF BATH & W.C.

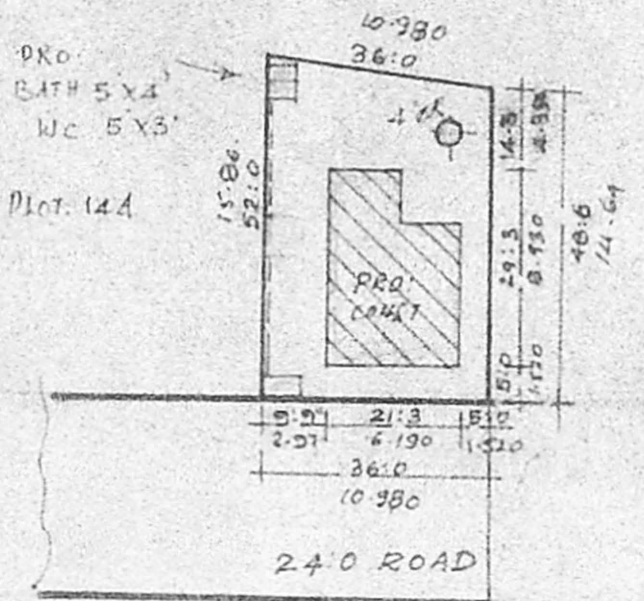

SITE PLAN
 SCALE: 1:400.

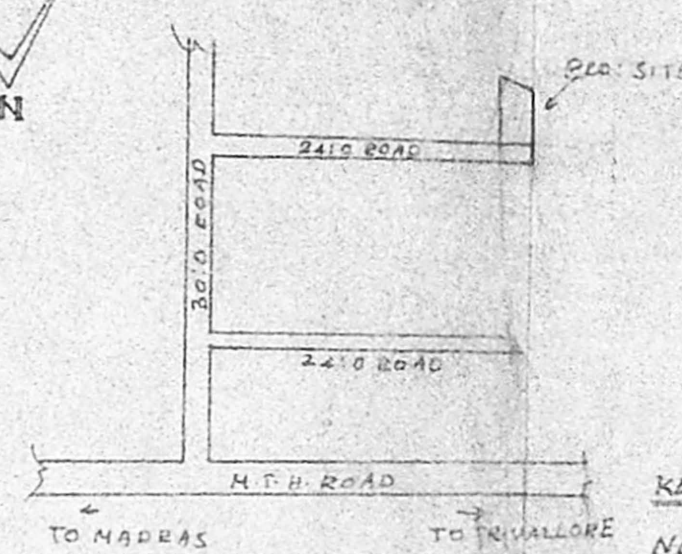

KEY PLAN
 NOT TO SCALE.