



ELEVATION

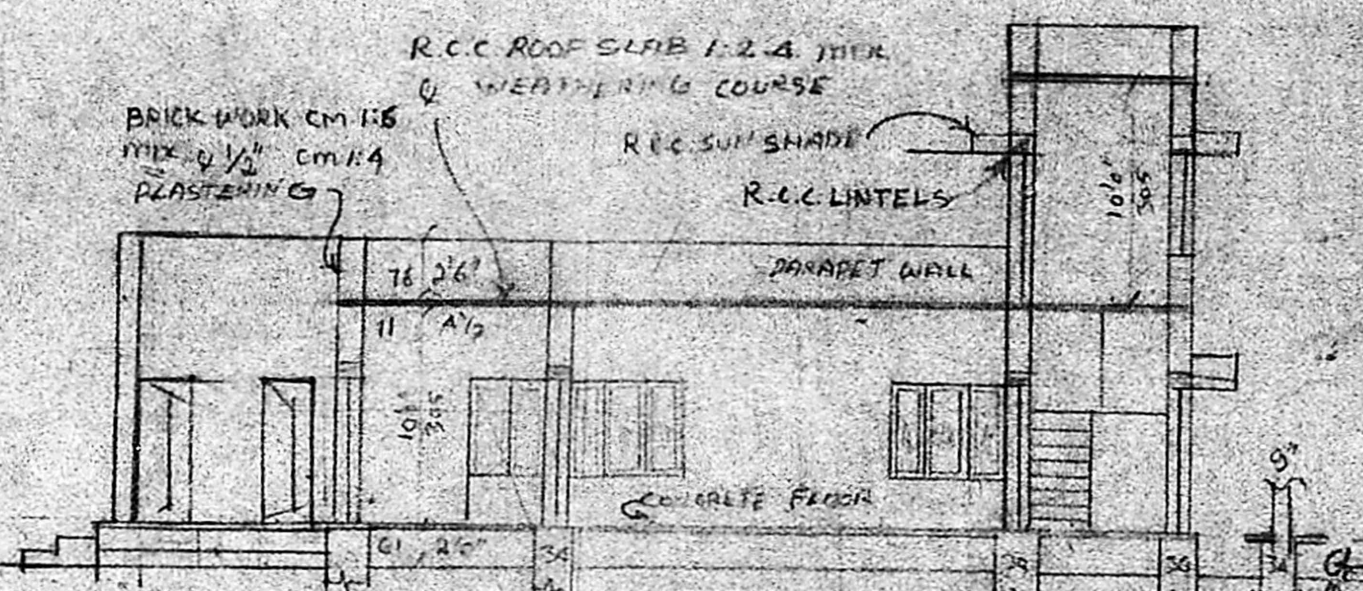


SECTION ON AB

REFERENCE


D DOOR	3'3" x 6'6" OR	99 x 198
DI "	2'6" x 6'6"	76 x 198
W WINDOW	3'0" x 4'6"	91 x 137
VII	5'0" x 4'6"	152 x 137
V VENTILATOR	3'0" x 3'0"	91 x 91

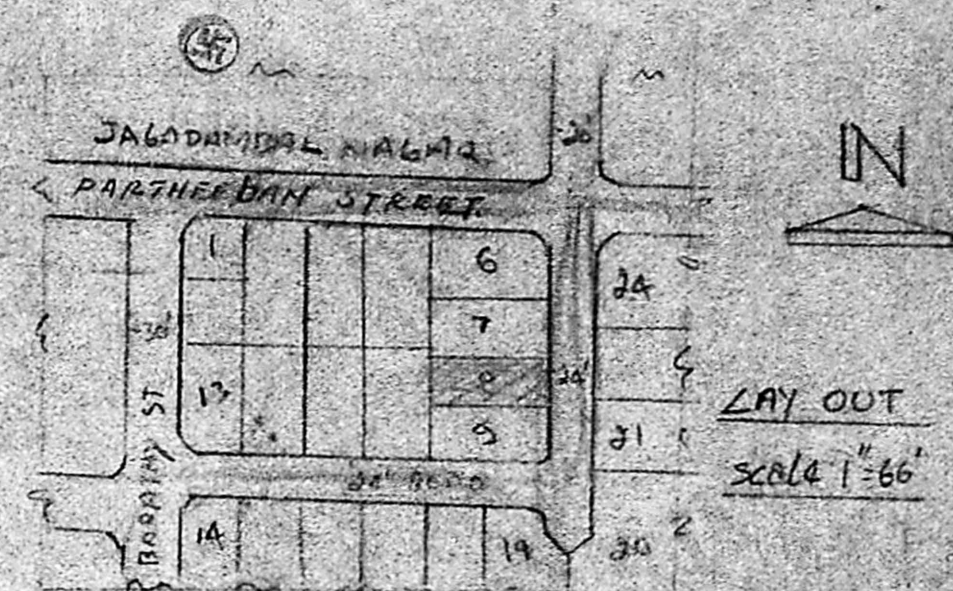

LAY OUT
SCALE 1"=66'

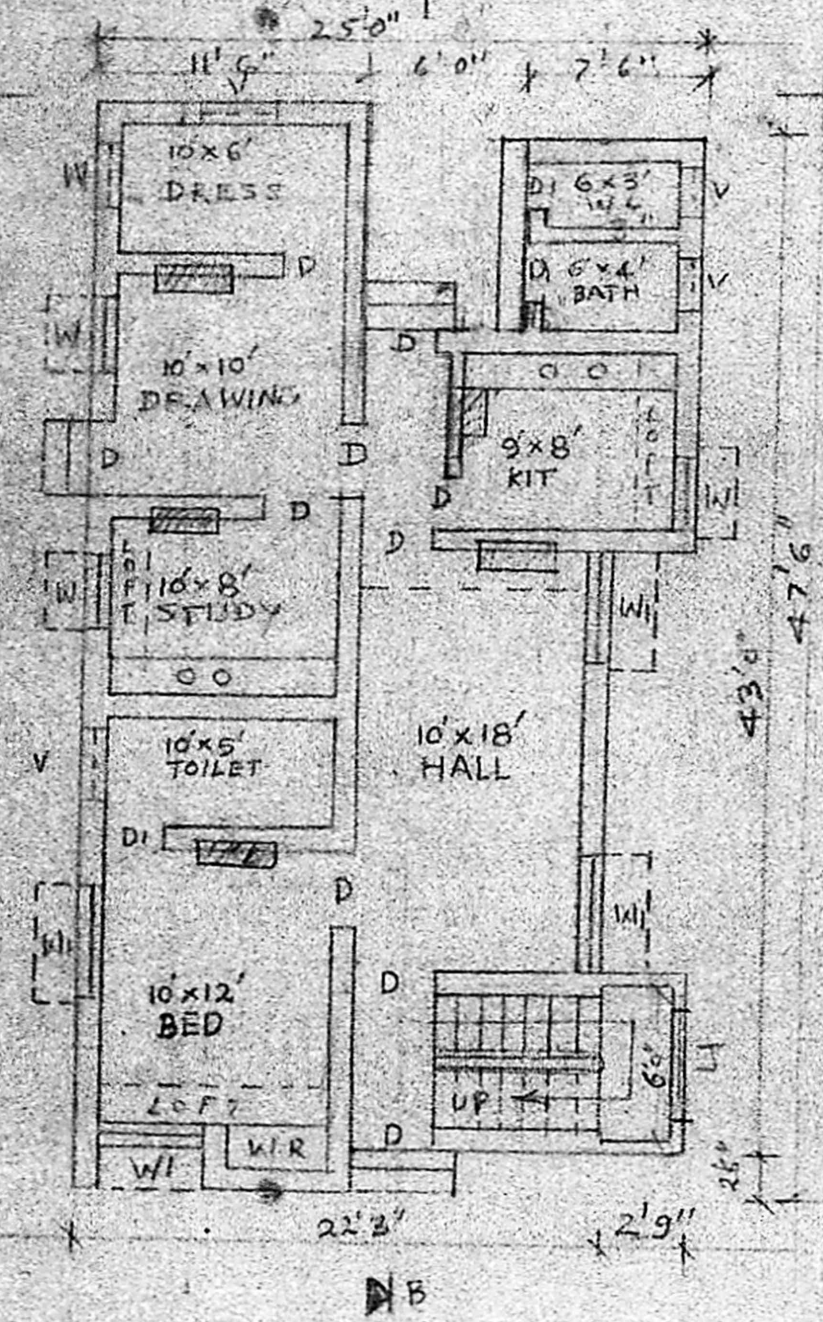


GROUND FLOOR PLAN

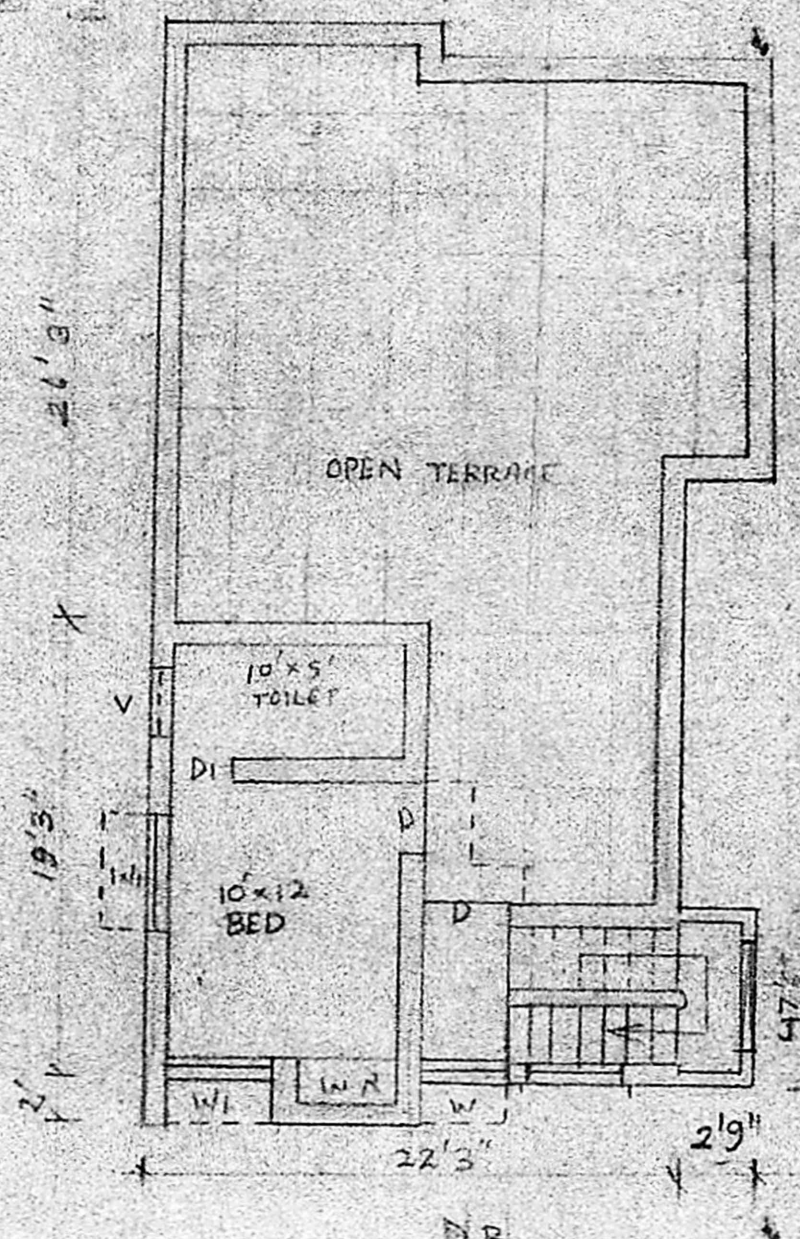


FIRST FLOOR PLAN

Planning Permit No. A/193/9/11
APPROVED
 SUBJECT TO THE CONDITIONS IN THIS OFFICE LETTER.
 No. A2/25006/90 Date 27-2-91
 FOR MEMBER SECRETARY
 MADRAS METROPOLITAN
 DEVELOPMENT AUTHORITY
 MADRAS - 500 008.

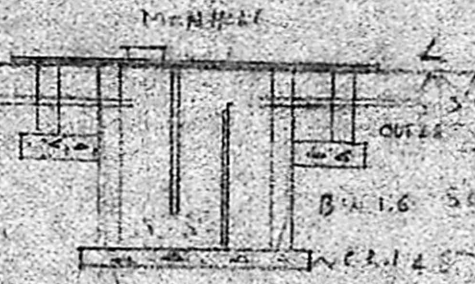

PLAN & SEC OF SLOT TANK

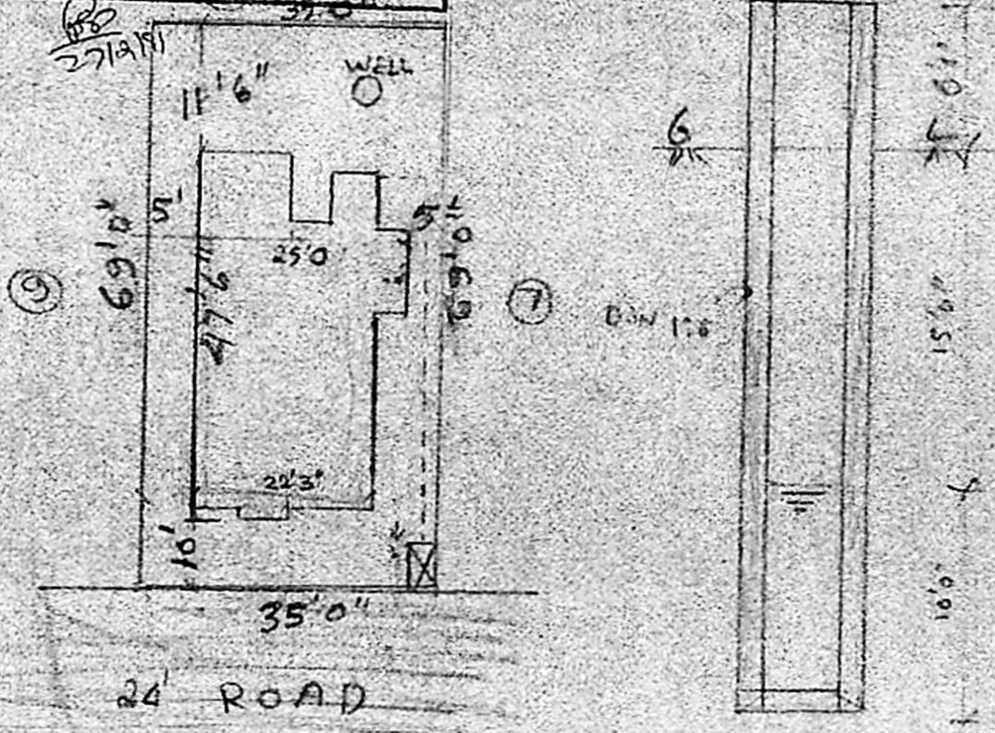

WELL

PLAN OF PRO-RESIDENTIAL BUILDING AT PLOT NO 8
 IN S. NO 32/1&2, ULLAGARAM VILLAGE,
 SAIDAPET TALUK, CHENGALPATTU DISTRICT,
 FOR M.V. N. KRISHNAMURTHY. Scale 1cm=100cm

PLOT AREA	2415	Sq
PLINT AREA	1005	Sq
	314	Sq
OPEN SPCE	1410	Sq

A. ARUNACHALAM, D.C.E.
 CORPORATION LICENSED SURVEYOR
 ALANDUR, AMBATTUR TOWNSHIP (L.S. NO. 9)
 2, KALAIANGAR KARPUNANIDHI ROAD
 SAIGRAMAM, MADRAS-43

N. Krishnamurthy
 OWNER
 Engineer