




FRONT ELEVATION.

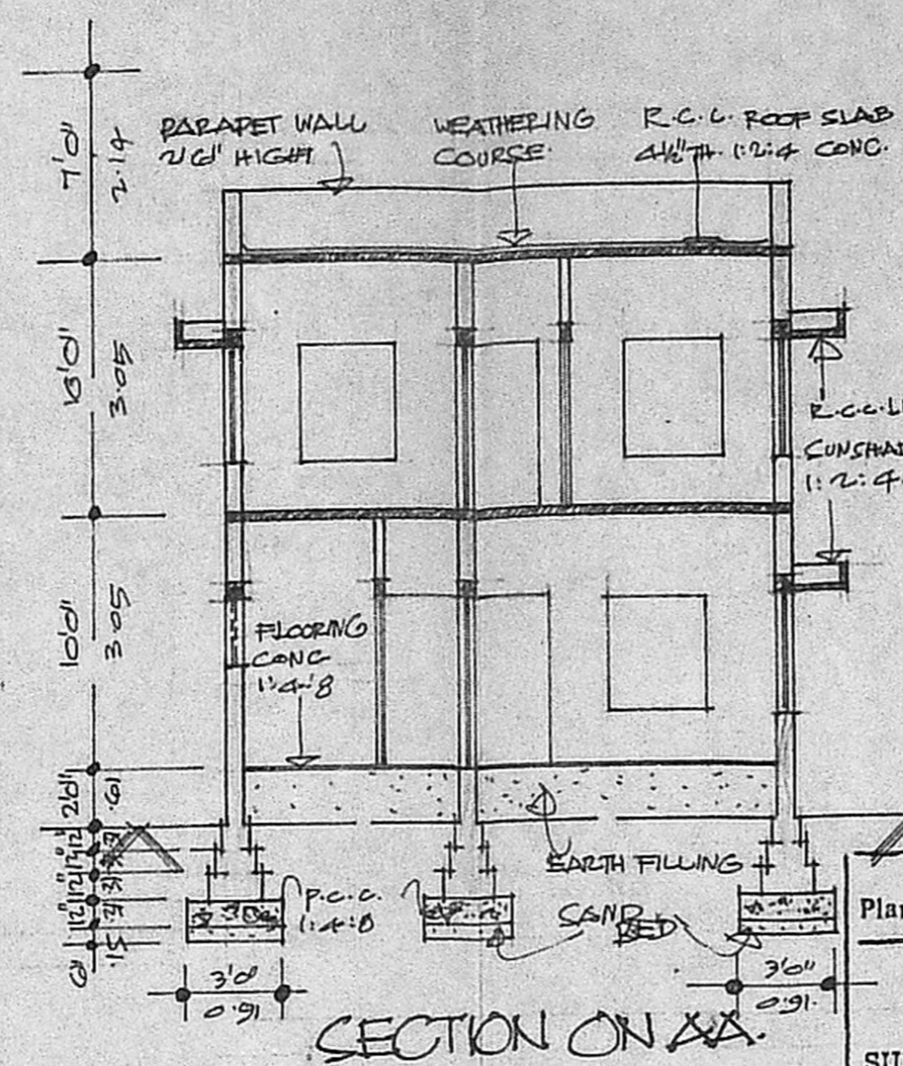


SECTION ON AA.

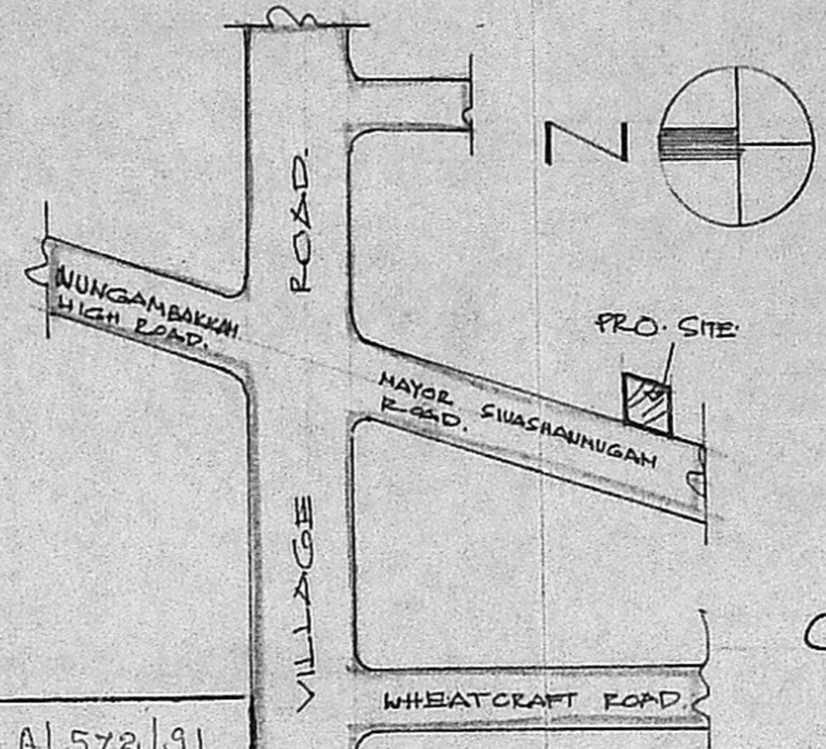

KEY PLAN. NOT TO SCALE.

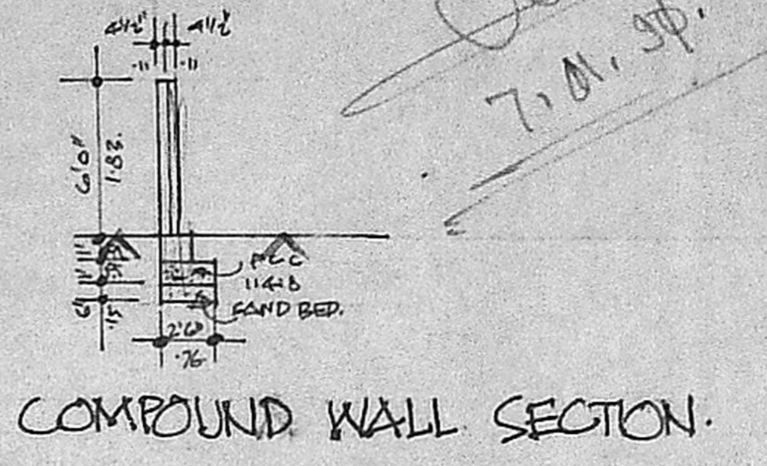

COMPOUND WALL SECTION.

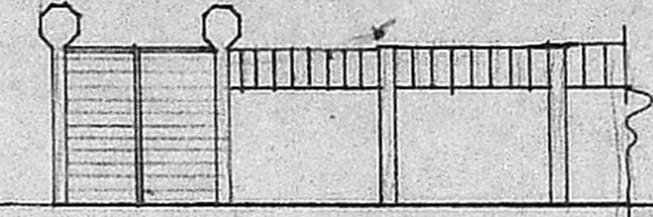

ELEVATION OF COMP. WALL.


Planning Permit No. A/572/91

APPROVED


SUBJECT TO THE CONDITIONS IN THIS OFFICE LETTER.

No. A2/2567/90 Date 28.05.91


FOR MEMBER SECRETARY
MADRAS METROPOLITAN
DEVELOPMENT AUTHORITY
MADRAS - 600 008

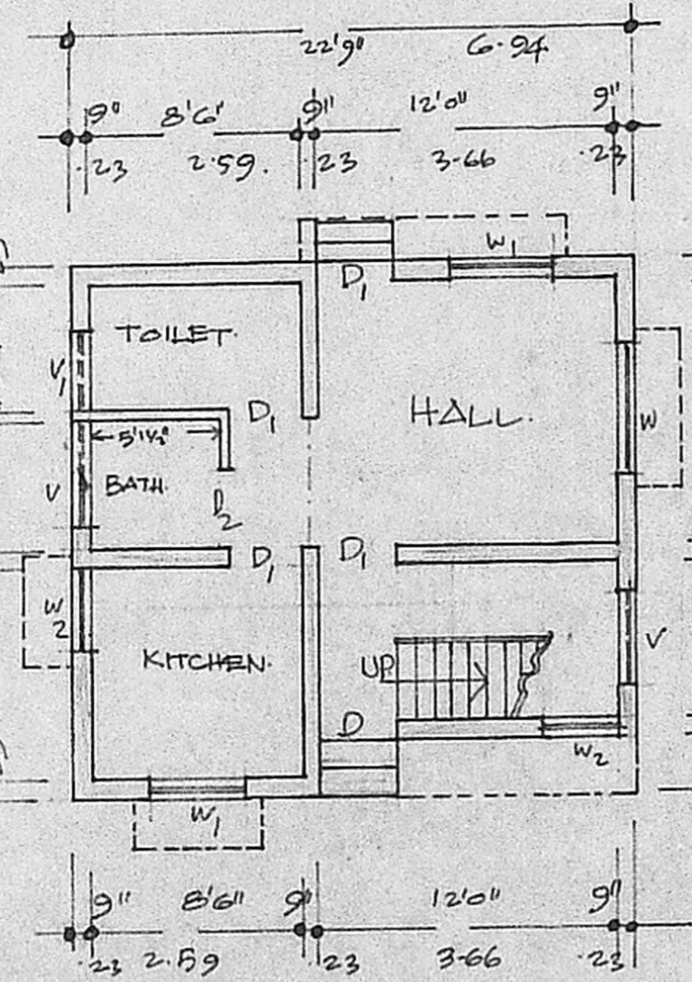


GROUND FLOOR PLAN.

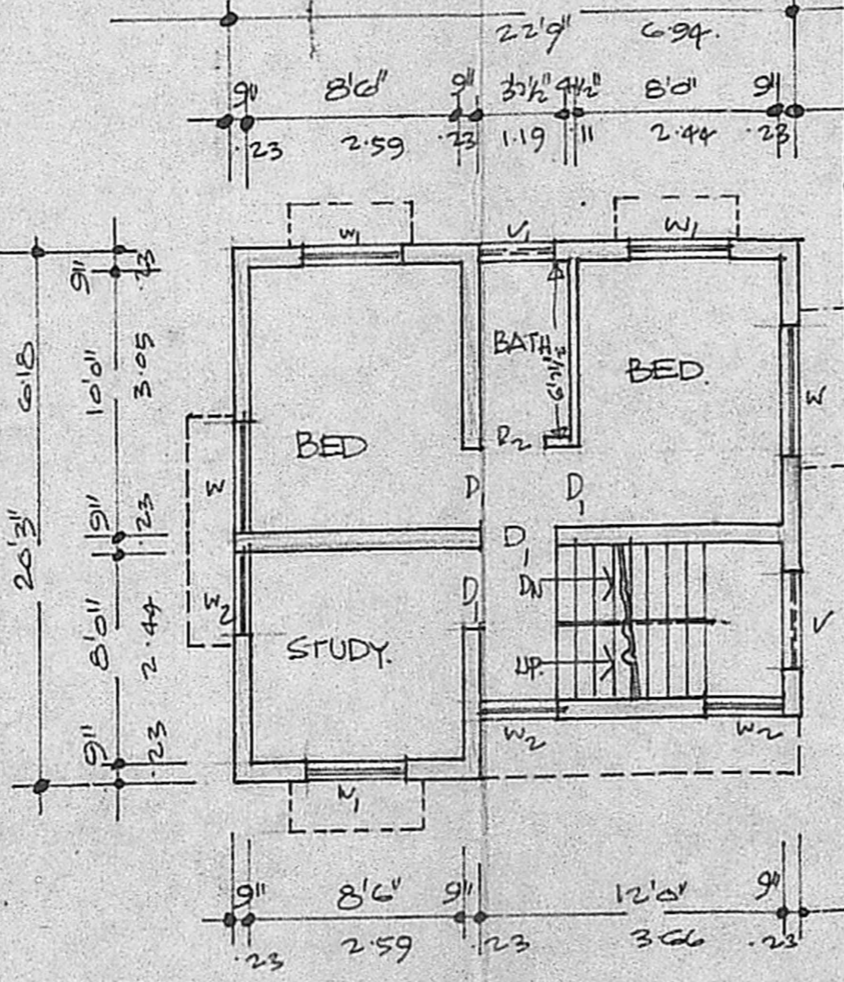

FIRST FLOOR PLAN.

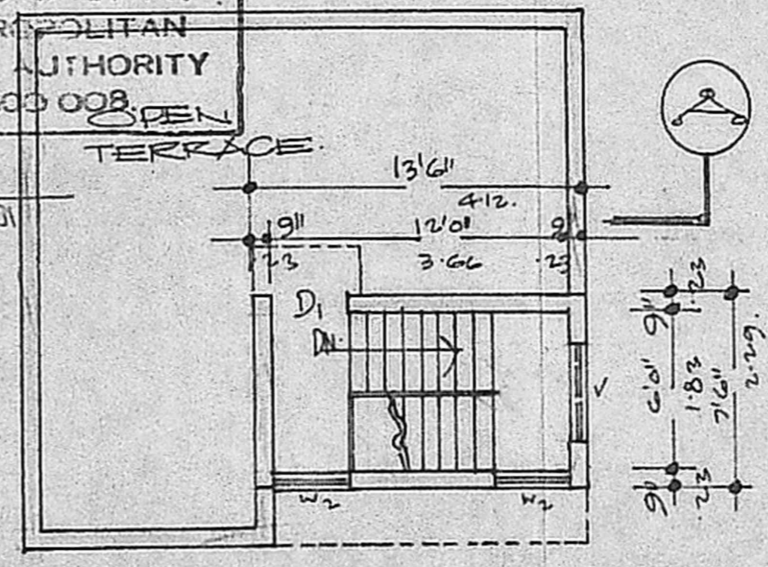

TERRACE FLOOR PLAN.

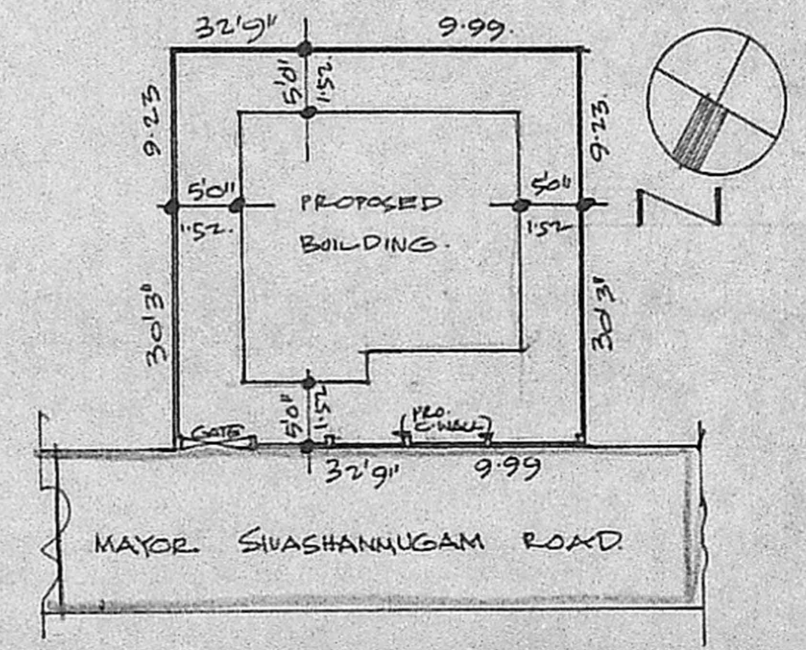

SITE PLAN.

SCALE: 1:200 OR 1"=36.25'

PLAN SHOWING THE PROPOSED DWELLING HOUSE AT P.N. 6, R.S. NO. 514, BLOCK NO. 29, AT MAYOUR SIVASHANMUGAM ROAD, NUNGAMBAKKAM. MADRAS. 34. CORP. DIVISION NO. FOR: TMT. S. GIRIJABAI. SCALE: 1:100 OR 1"=8'0"

JOINERIES:

D	DOOR	3 1/2' x 6' 6"	1.00 x 1.98
D1	DOOR	3' 6" x 6' 6"	0.91 x 1.98
D2	DOOR	2' 6" x 6' 6"	0.76 x 1.98
W	WINDOW	5' 6" x 4' 6"	1.52 x 1.37
W1	WINDOW	4' 6" x 4' 6"	1.22 x 1.37
W2	WINDOW	3' 0" x 4' 6"	0.91 x 1.37
V	VENTILATOR	4' 6" x 2' 6"	1.22 x 0.76
V1	VENTILATOR	3' 6" x 2' 6"	0.91 x 0.76

STAIRCASE DETAILS:

WIDTH OF STAIR	3' 6"	OR	0.91M.
TREAD	0' 9"	OR	0.23M.
RISER	0' 7"	OR	0.21M.

PROPOSED ROAD BOUNDARY.



TOTAL PLOT AREA	:	990.00	SQFT.
PRO. G.F. AREA	:	435.00	SQFT.
PRO. FF. AREA	:	435.00	SQFT.
HEAD ROOM AREA	:	101.00	SQFT.

S. Luga Bai

OWNER SIGN.

R Mohan Rao

Phone: 440782
R. Mohan Rao, D.C.E.
LICENSED SURVEYOR
Corporation of Madras
REG No. 14
AMBATTUR TOWNSHIP
ALANDUR MUNICIPALITY
Consulting Engineer & Contractor
LICENSED 15 Years
T. NAGAR, MADRAS-600 017