




D1	DOOR	3'3" X 6'6"	0.99 X 1.98
D1	-DO-	3'0" X 6'6"	0.91 X 1.98
D2	-DO-	2'6" X 6'6"	0.76 X 1.98
W	WINDOW	6'0" X 4'0"	1.83 X 1.22
VI	-DO-	4'0" X 4'0"	1.22 X 1.22
V	VENTILATOR	2'6" X 1'6"	0.76 X 0.46

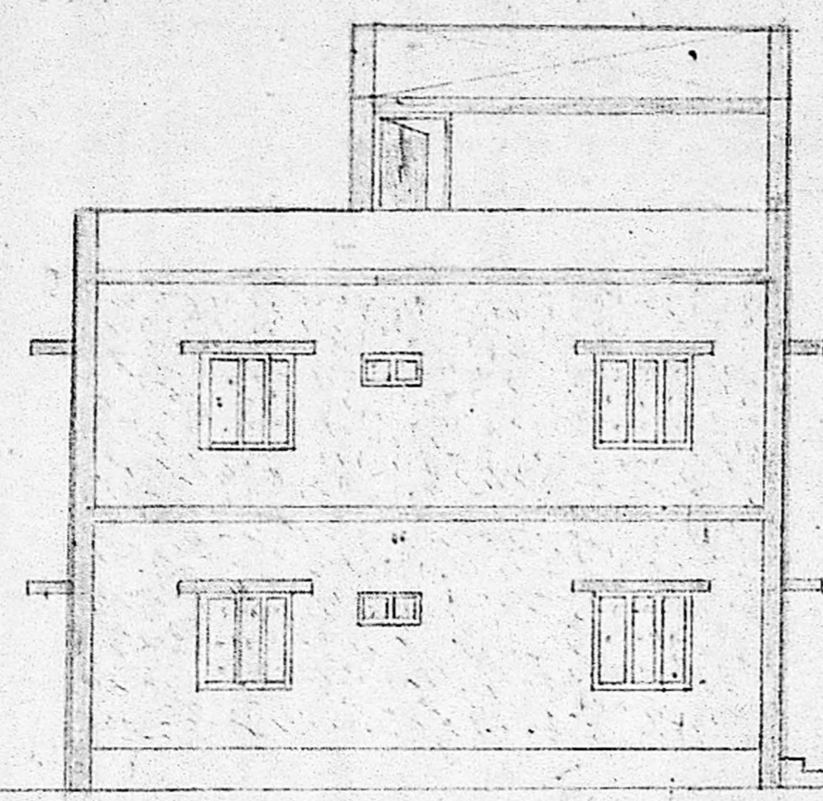


FRONT ELEVATION

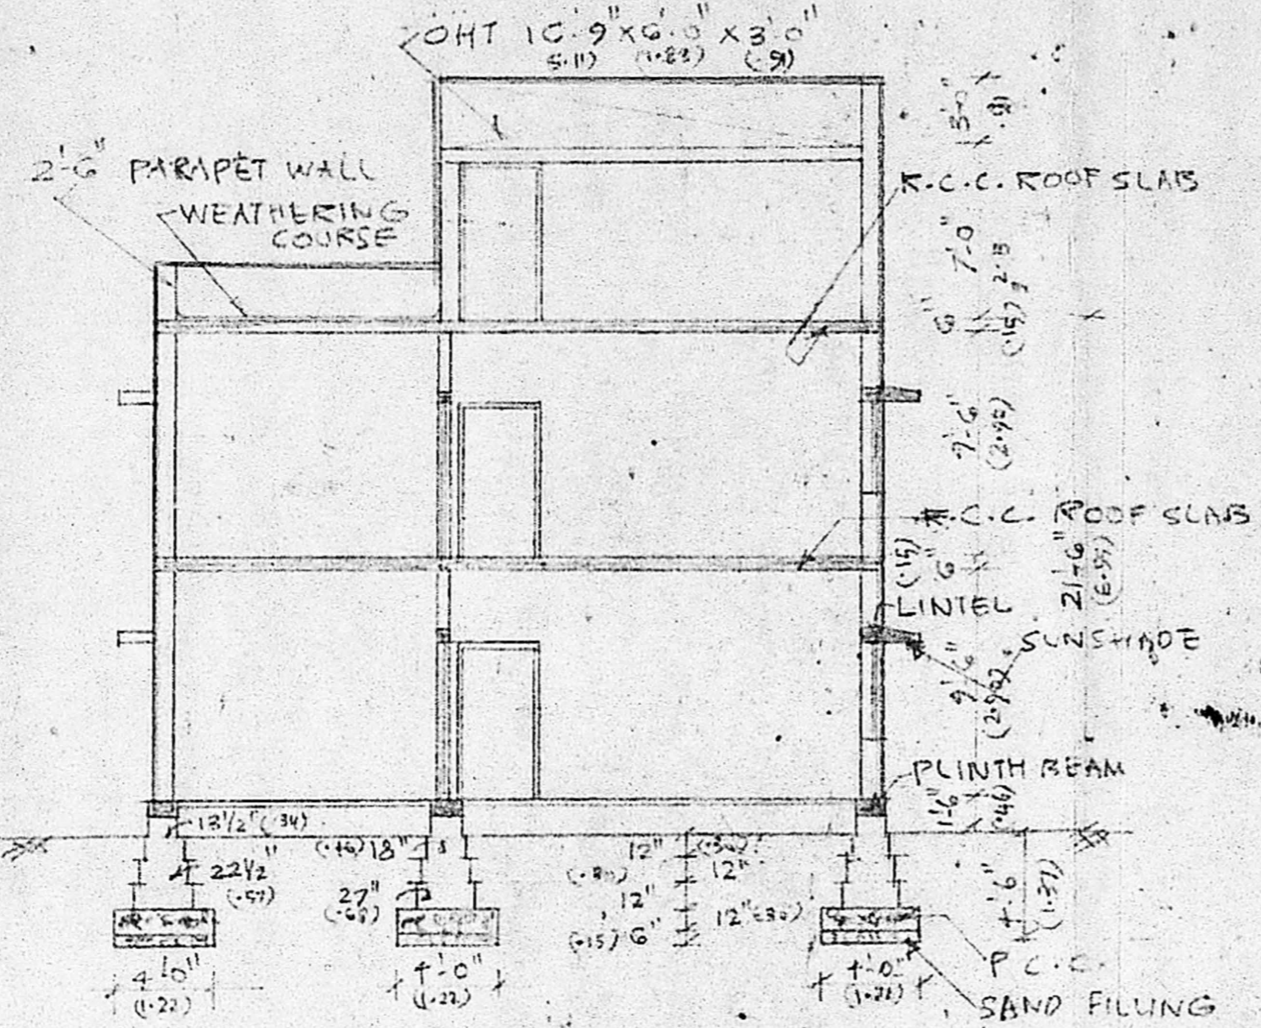


SECTION ON A-A

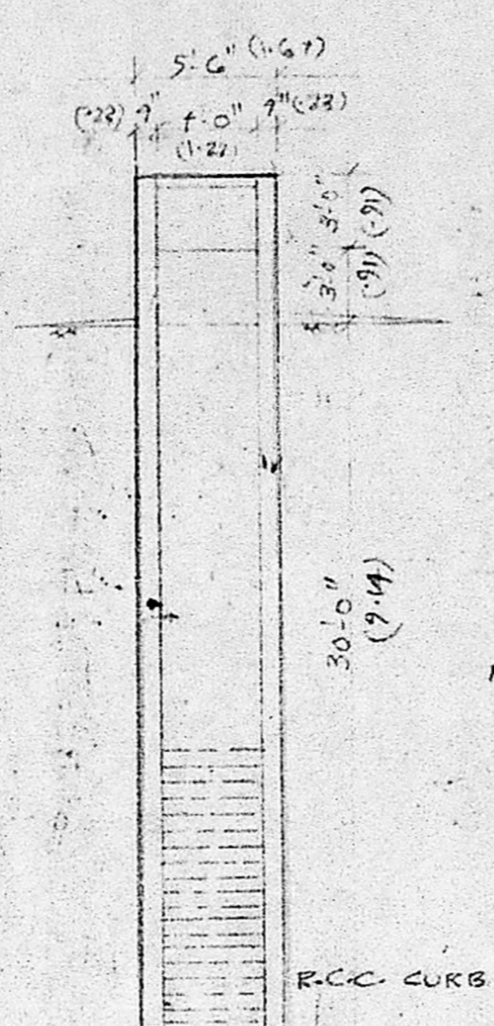

CROSS SECTION OF WELL

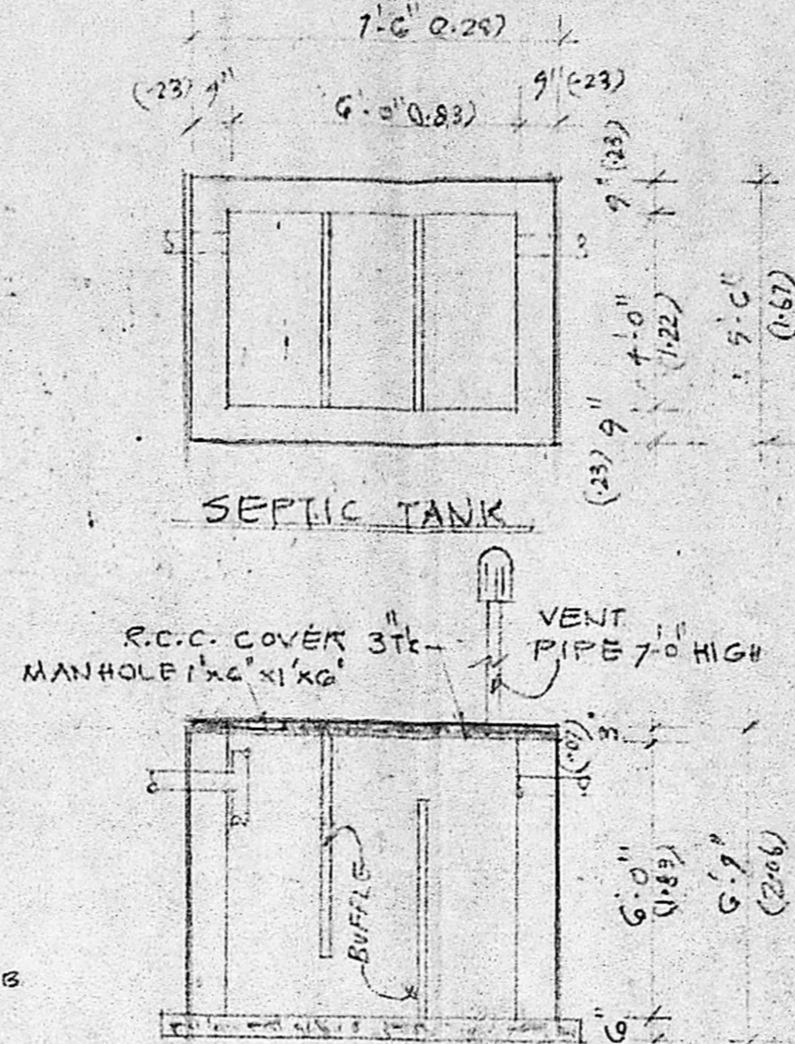


CROSS SECTION OF SEPTIC TANK
SCALE: 1" = 4'-0" (1:50)

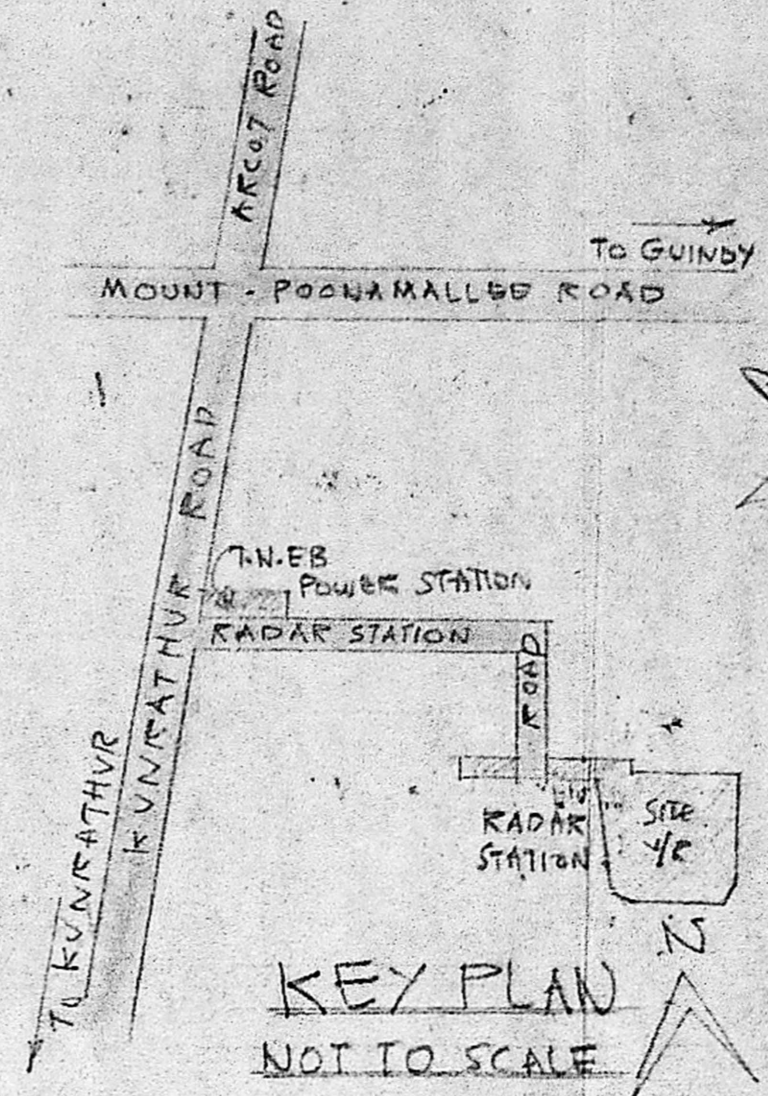


KEY PLAN
NOT TO SCALE


Planning Permit No. A/249/91
APPROVED
SUBJECT TO THE CONDITIONS IN THIS OFFICE LETTER.
No. A/249/91 (P. 2-23-91)
D. Jayaram (2027)
FOR MEMBER SECRETARY
MADRAS METROPOLITAN DEVELOPMENT AUTHORITY
MADRAS - 600 008.

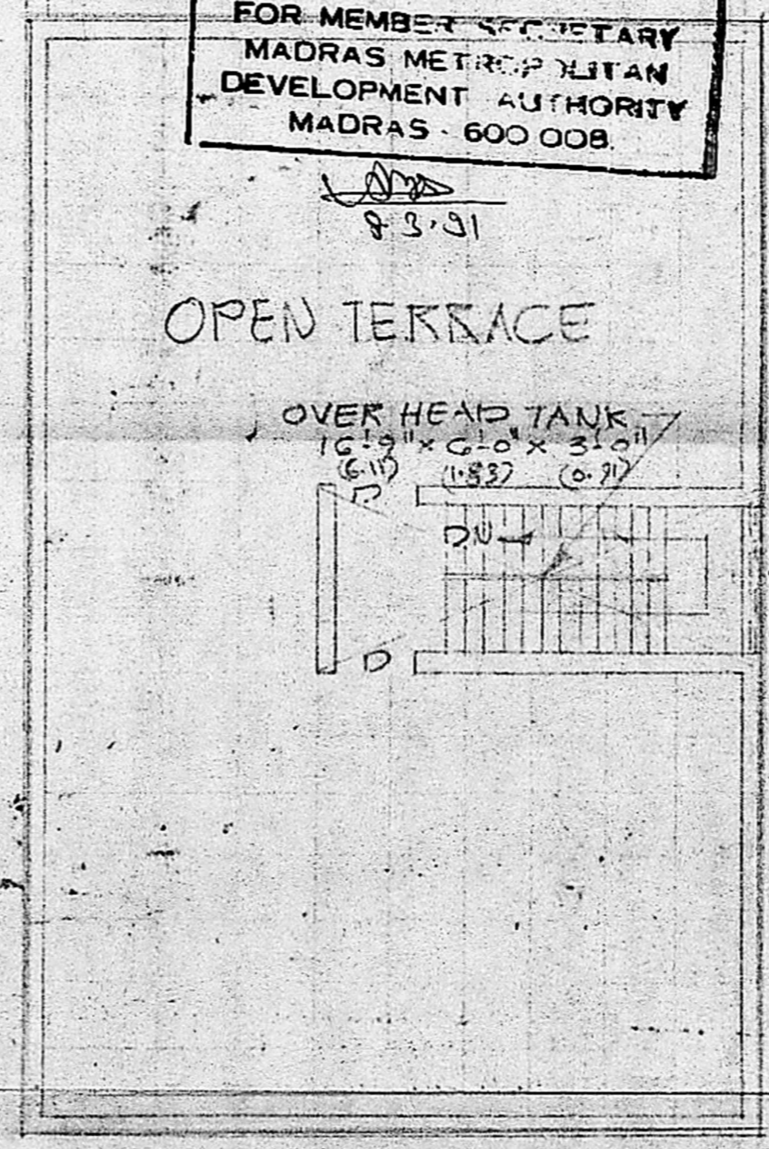


TERRACE PLAN

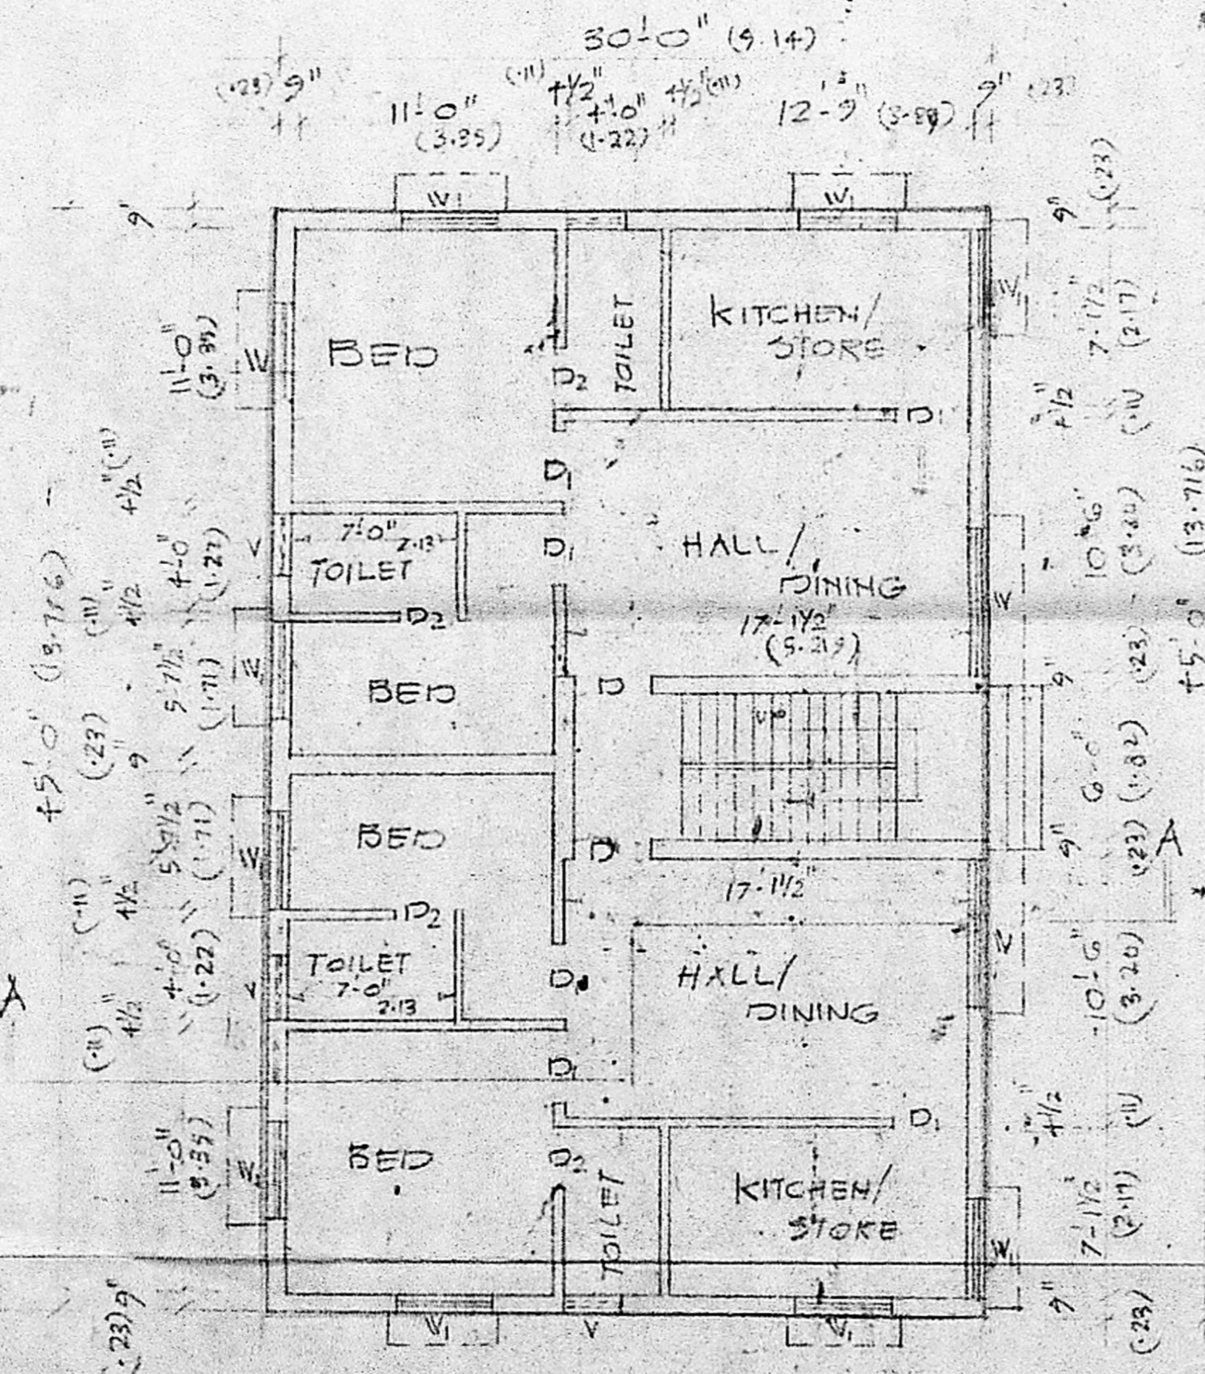

GROUND FLOOR PLAN

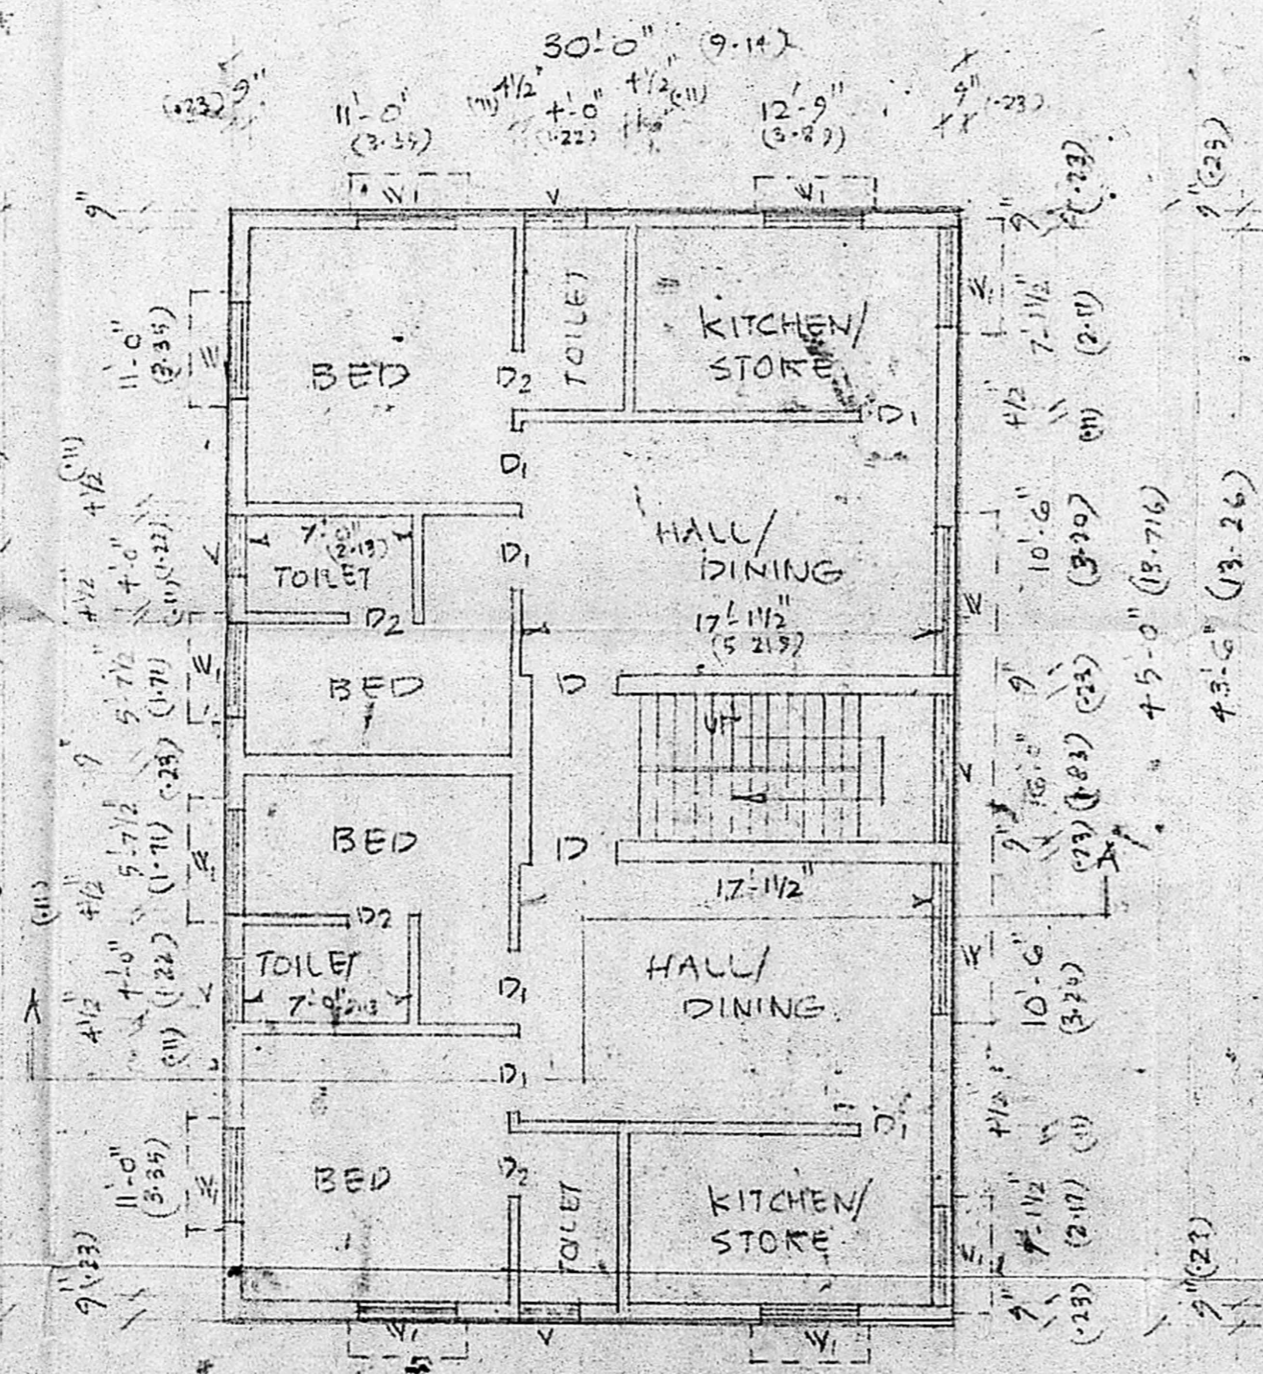

FIRST FLOOR PLAN

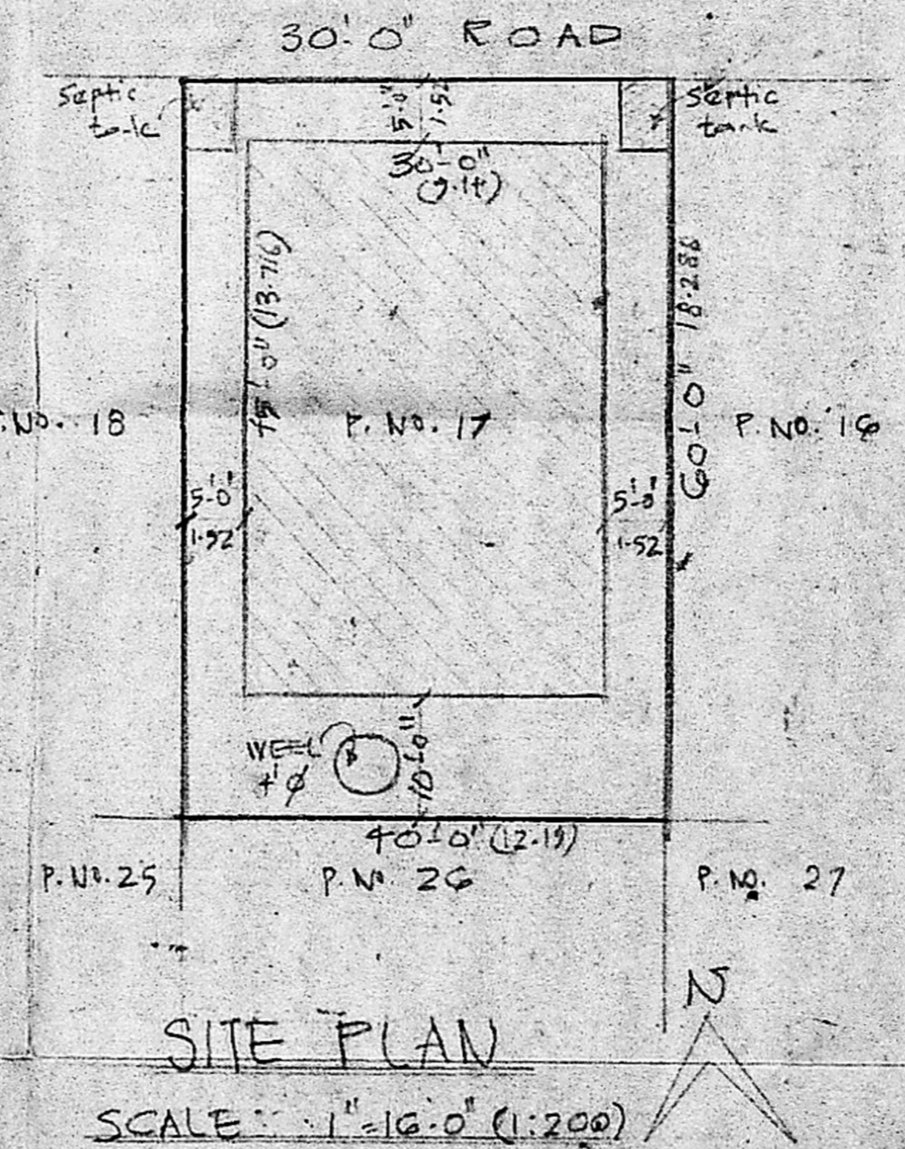

SITE PLAN
SCALE: 1" = 16'-0" (1:200)

PLAN SHOWING THE PROPOSED RESIDENTIAL BUILDING AT S.N. 209th PLOT N. 17 OF BHARATHI NAGAR PORUR VILLAGE SAIDAPET TALUK CHINGALANNA DIST. SCALE: 1" = 8'-0" (1:100)

A-A Santiago
OWNER

K. VENUGOPAL
AEE (Rtd)
CONSULTING CIVIL ENGINEER
LICENSE SURVEYOR CLASS I
CORPORATION OF MADRAS
3, NEELAKKAN STREET
MUNGAMBAKKAM (LAKE AREA)
MADRAS-600 034
LICENSED SURVEYOR