


PLAN OF THE RESIDENTIAL BUILDING AT PLOT NO: 3  
 S.NO 89/4 OF SELAYUR VILLAGE EAST TAMBARAM-MADRAS-59 SAIDAPET TALUK CHENGAIANNA DISTRICT.  
 LAYOUT APPROVED BY D.D.T.P IN EP/D.T.P NO 78/74.

SCALE : 1CM=100CMS.

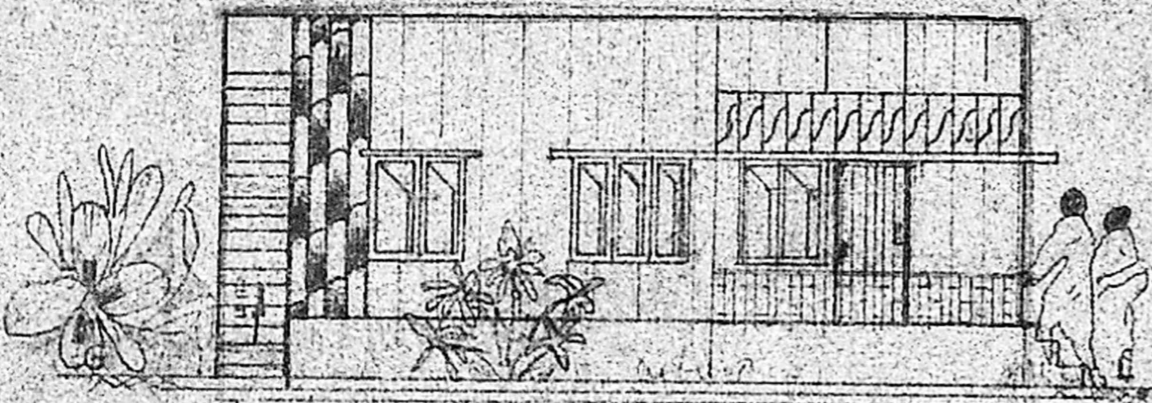

FRONT ELEVATION

Planning Permit No. **A/1026/91**

**APPROVED**


SUBJECT TO THE CONDITIONS IN THIS OFFICE LETTER.

No. **A2/27015/90** Date **2/9/91**

FOR MEMBER SECRETARY  
 MADRAS METROPOLITAN  
 DEVELOPMENT AUTHORITY  
 MADRAS 600 008.

SECTION ON A-B

- PARAPET WALL
- WEATHERING COURSE
- R.C.C. ROOF SLAB MIX 1:2:4
- LINTEL CUM SUNSHADE
- FLOOR FINISHING 20mm TC
- CEMENT CONCRETE MARCH SAND FILLING
- BRICK WORK IN CM 1:5
- C.C MIX 1:4:8
- SAND FILLING

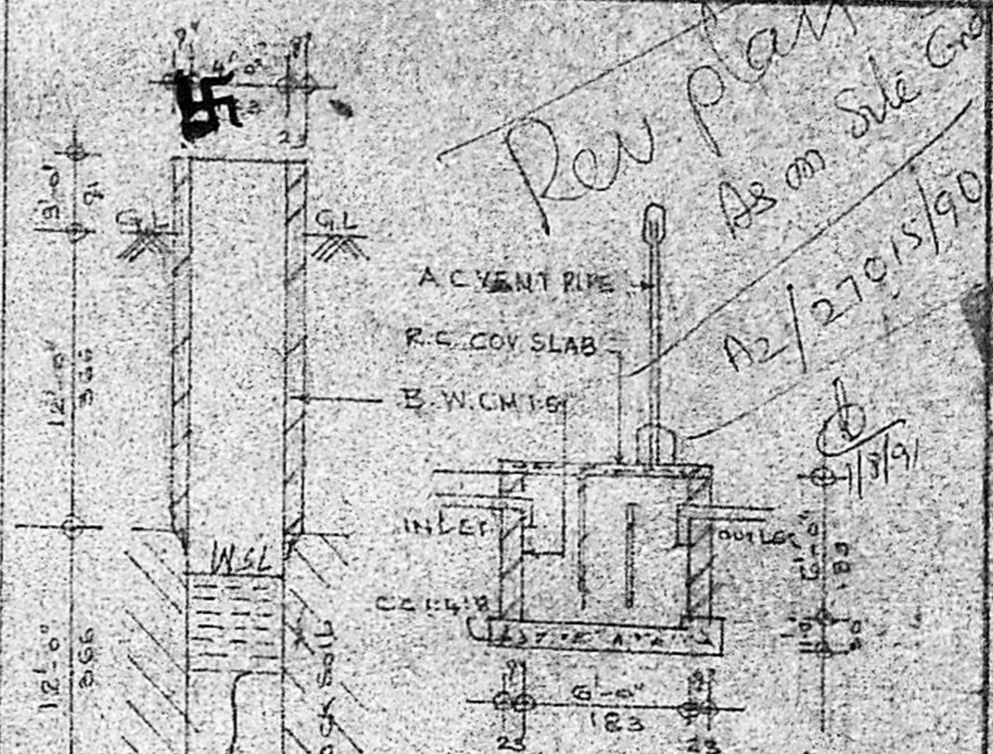

SECTION OF SEPTIC TANK

SECTION OF WELL

- INDEX**
- PROPOSALS SHOWN IN [Symbol]
  - BOUNDRY [Symbol]
  - ROAD [Symbol]

**STAIR CASE**


RISE : 18CM  
 TREAD : 25CM  
 WIDTH : 90CM

**REFERENCE :**

D	DOOR	3'3" X 7'0"	100 X 2.5
D <sub>1</sub>	-DO-	3'0" X 7'0"	91 X 2.13
D <sub>2</sub>	-DO-	2'6" X 6'0"	75 X 1.83
W	WINDOW	6'0" X 4'6"	183 X 137
W <sub>1</sub>	-DO-	5'0" X 4'6"	152 X 137
W <sub>2</sub>	-DO-	4'0" X 4'6"	122 X 137
V	VENTILATOR	2'6" X 1'6"	75 X 45


PREPARED BY: **GOWRI ENTERPRISES**  
 SURVEYORS & DESIGNERS  
 NO 27/1 CHITTLAKKAM MAIN ROAD  
 CHITTLAKKAM  
 MADRAS 600 006.

PLOT AREA : 25015 SQFT 231.039 SQ.M  
 PLINTH AREA GROUND FLOOR : 921.69 SQFT 85.216 SQ.M  
 OPEN SPACE AREA : 1579.81 SQFT 146.823 SQ.M

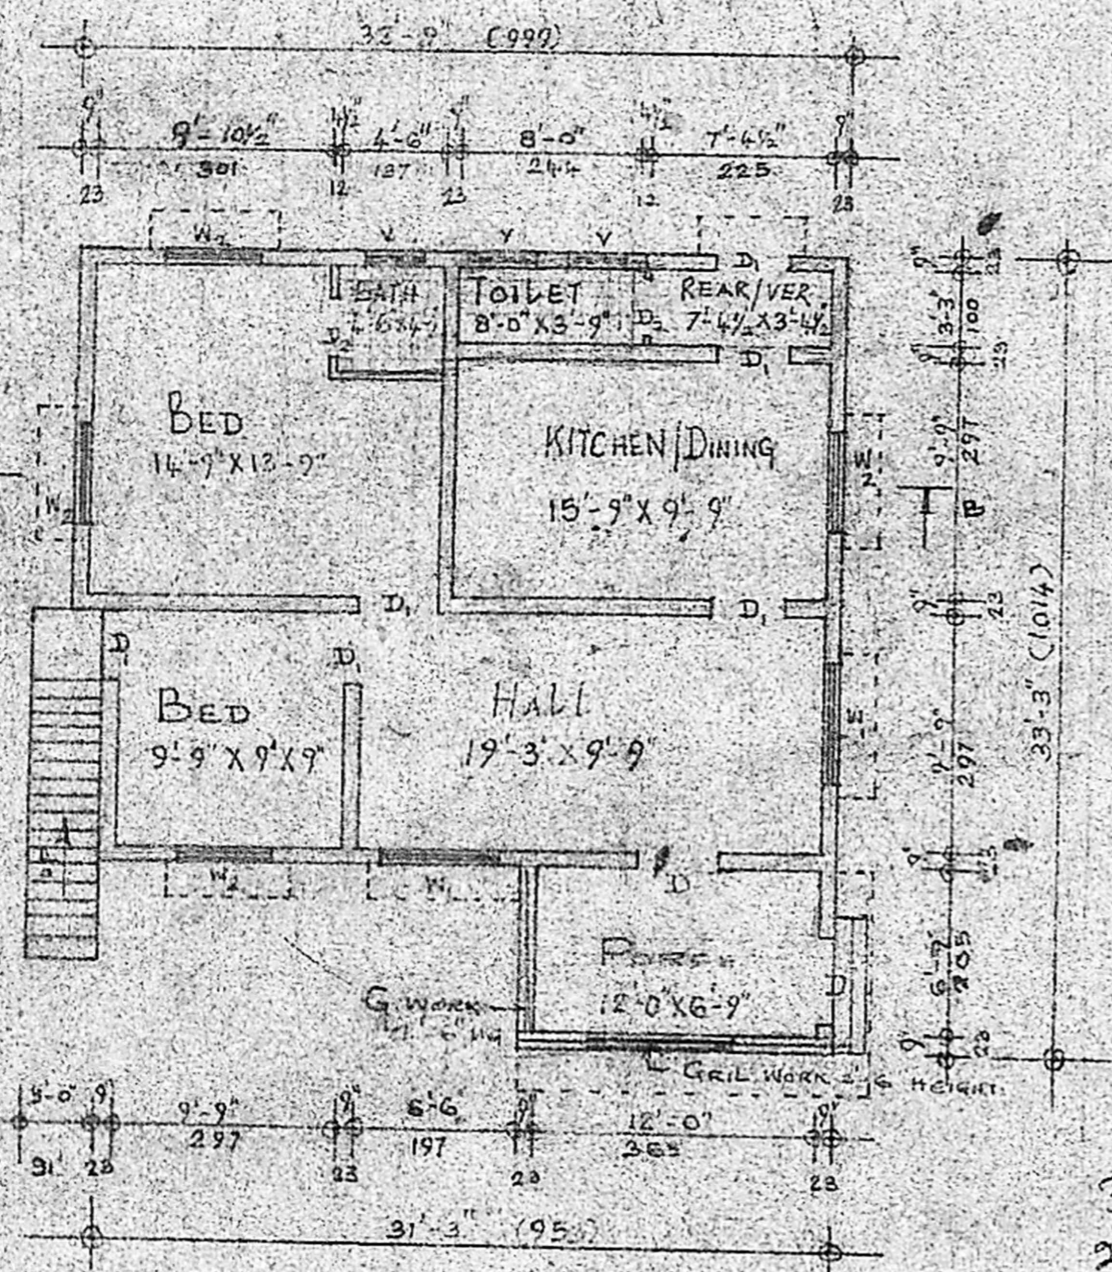


GROUND FLOOR PLAN

**FOUNDATION DETAILS**

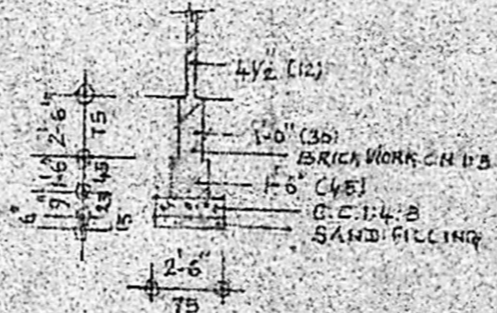


SCALE : 1:100

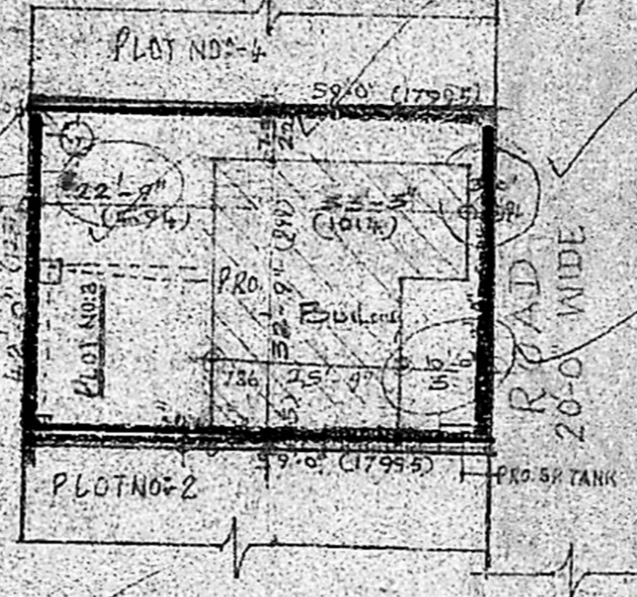

SITE PLAN

SCALE : 1:300

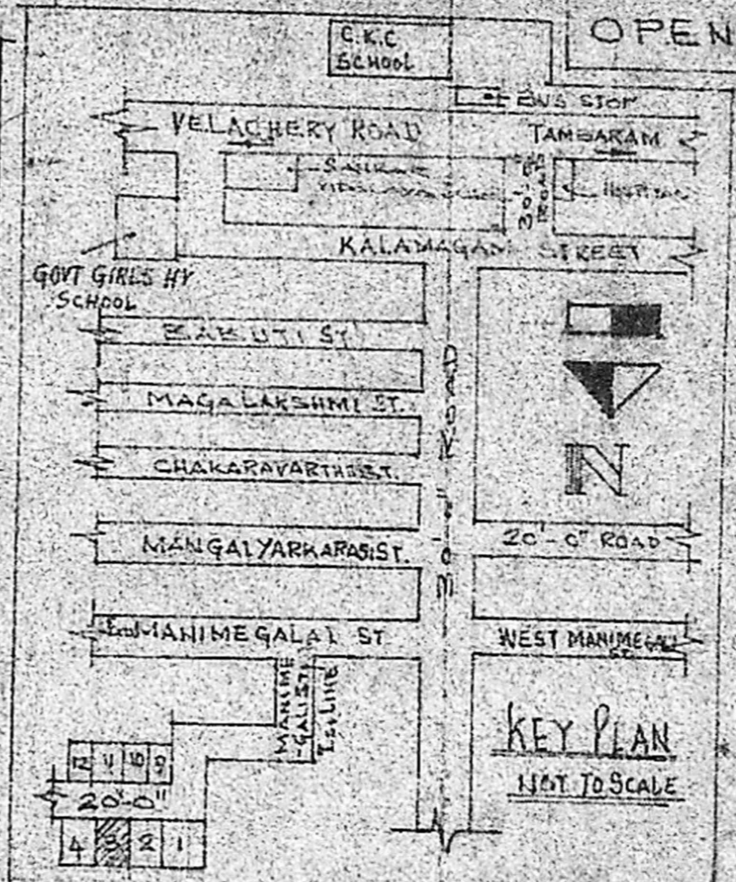

KEY PLAN  
 NOT TO SCALE

**C. Panneer Selvam**  
 C. PANNEER SELVAM (SIVILE)  
 LICENSED SURVEYOR NO. 31  
 TAMBARAM MUNICIPALITY  
 9/127, MANIMEGALAI STREET,  
 1st Main Road, Otteri Extension,  
 VANDALUR. MADRAS-600 048

LICENCED SURVEYOR

OWNER: **(T.D RAMANATHAN)**