



PLAN SHOWING THE PROPOSED F.FLOOR CONSTRUCTION OF A HOUSE IN PLOT NO 87 OF S.No 162 1/2 In Chowdary Nagar Al Valasaravakkam Villages


No.101 Insanctioned Lay-out LPDM No 38/68 Valasaravakkam Town Panchayat

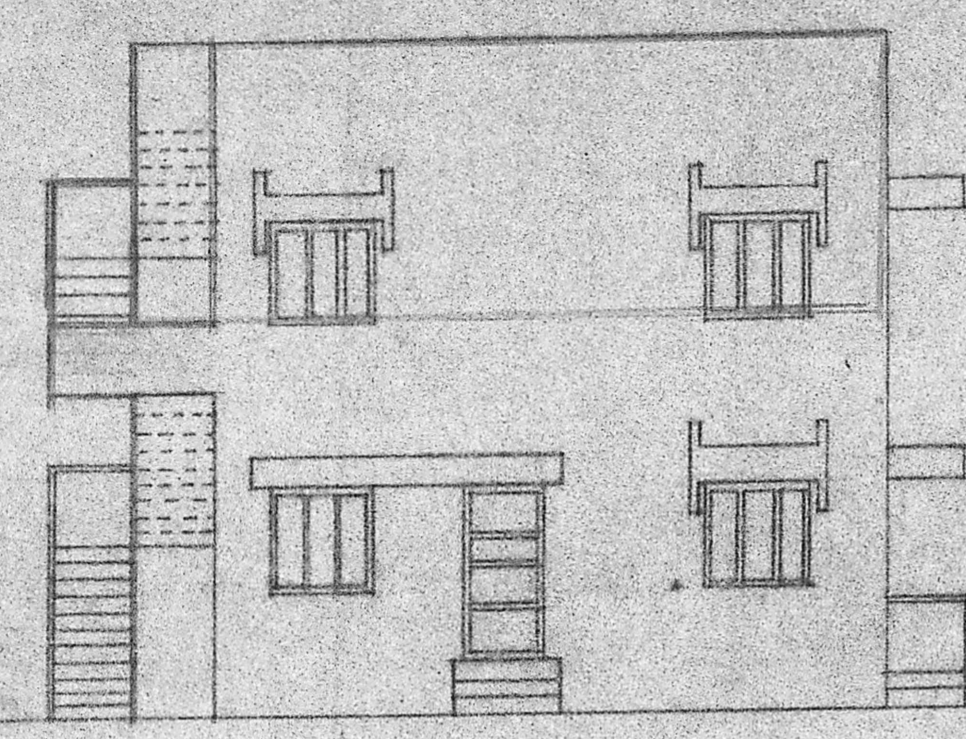

FRONT ELEVATION

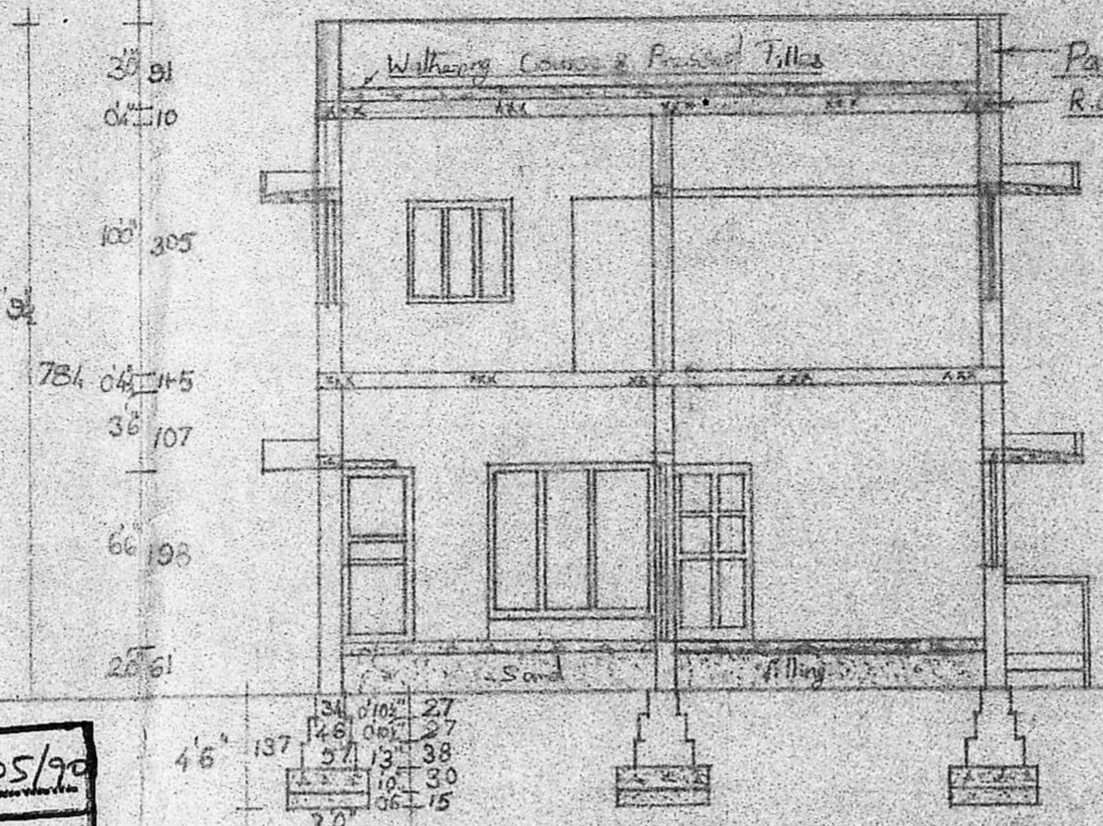

SECTION AA

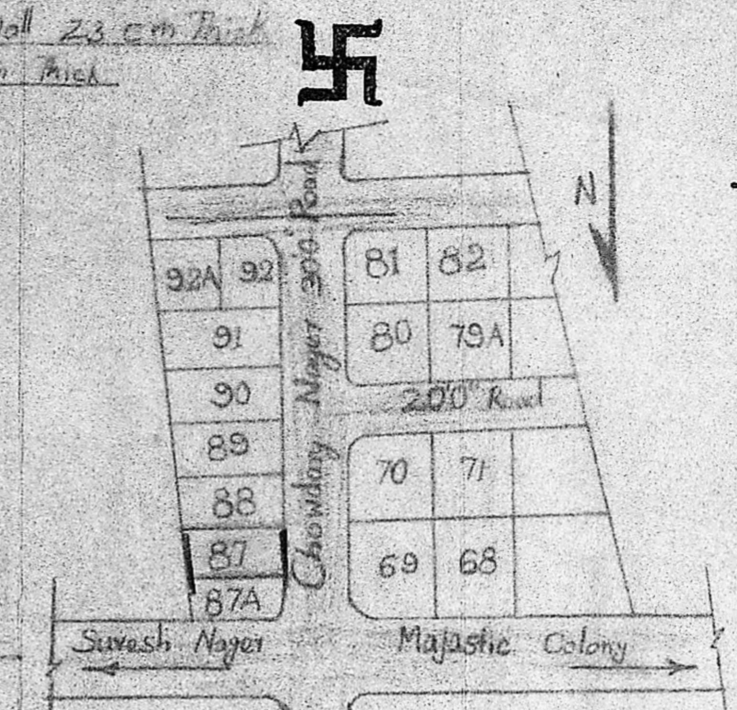

KEY PLAN

ALL DIMENSIONS ARE IN CENTS METRE  
INSPECTION COPY 1:100

Scrutinised in this Office  
EXISTING P.P.A/299/89 PLAN APPROVAL  
Planning D. Officer/84 Dated 4.9.1984 Valasaravakkam  
Town Panchayat Madras-87  
Executive Officer


PLOT AREA 1802 Sqft 167.49 Sq metre  
EXISTING GP 76757 metre  
Prop. P.F 76.7 Sq metre (96m<sup>2</sup>)

- EXISTING
- PROPOSED
- PLOT BOUNDARY
- ROAD
- PROPOSED DEMOLITION


SCHEDULE OF JOINERY

D	DOOR	91 x 198
D	DOOR	75 x 198
W	WINDOW	137 x 122
W	WINDOW	91 x 122
V	VENTILATOR	91 x 61
V	VENTILATOR	61 x 61
FW	FRUNGH WINDOW	366 x 185
CD	COLLAPSIBLE DOOR	129 x 198


Planning Permit No. A/405/90  
**APPROVED**  
SUBJECT TO THE CONDITIONS IN THIS OFFICE LETTER.  
No. P.D. A-2/4817/20 Date 10/4/90  
T. P. 10/4/90.  
FOR MEMBER SECRETARY  
MADRAS METROPOLITAN  
DEVELOPMENT AUTHORITY  
MADRAS-600 008.

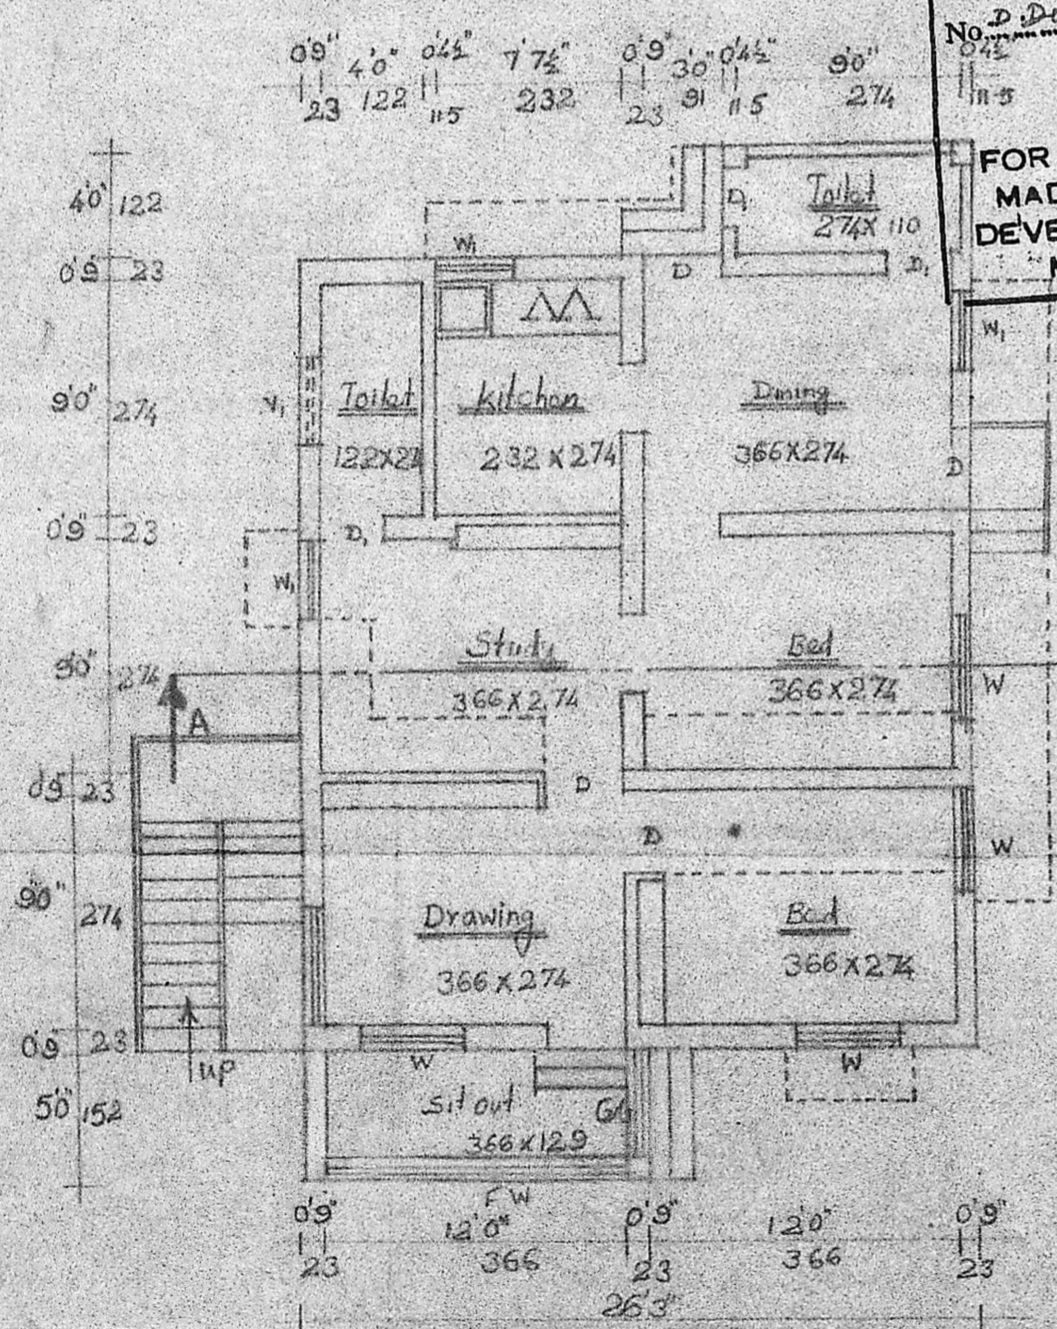

GROUND FLOOR PLAN

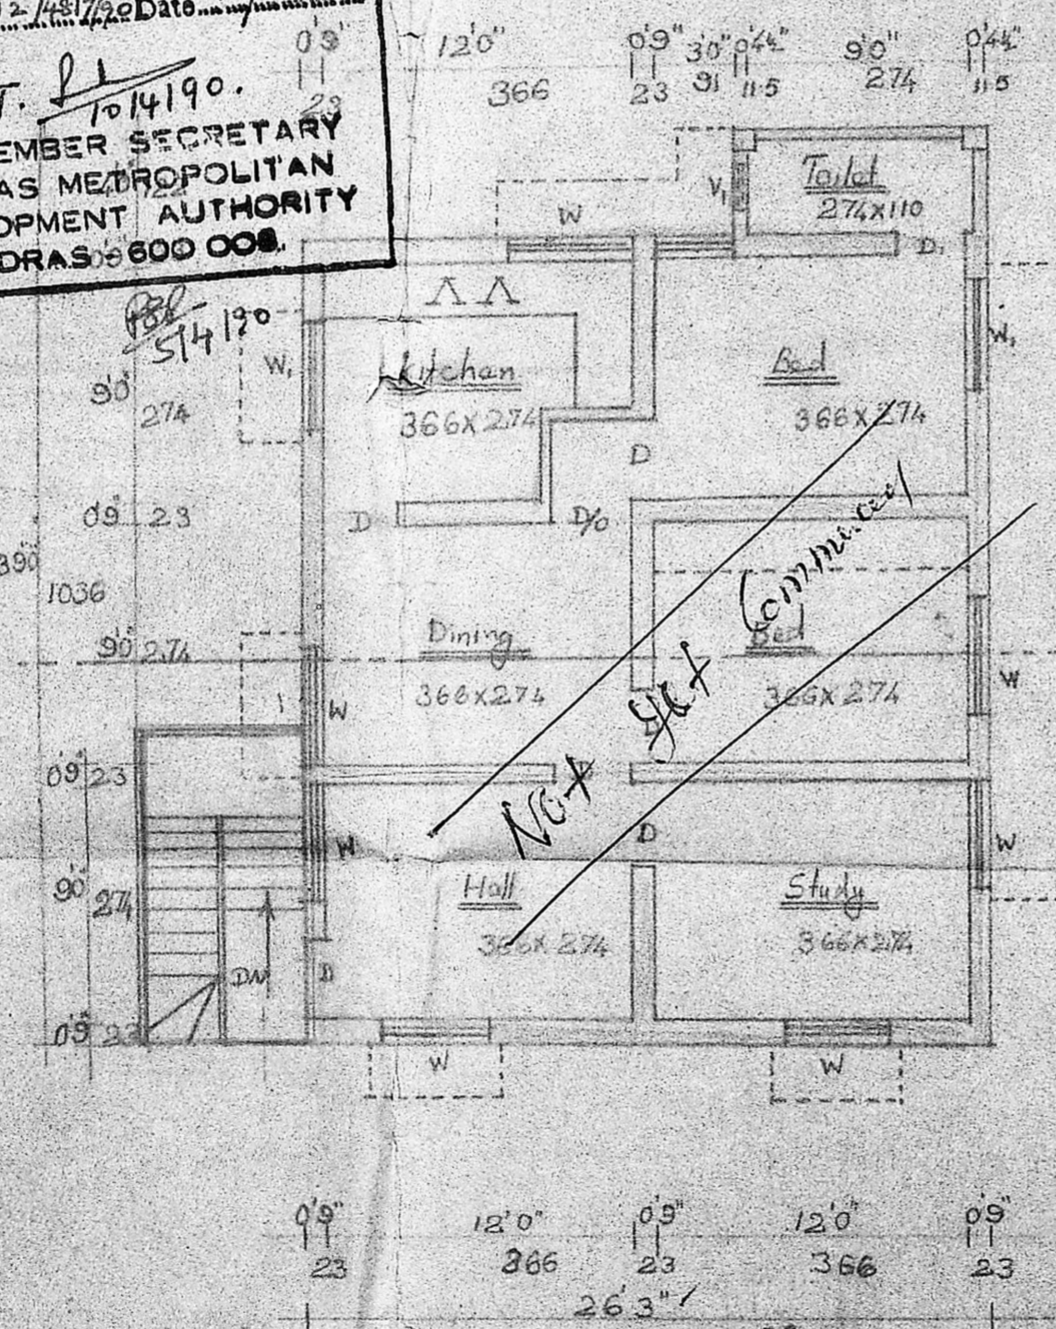

FIRST FLOOR PLAN

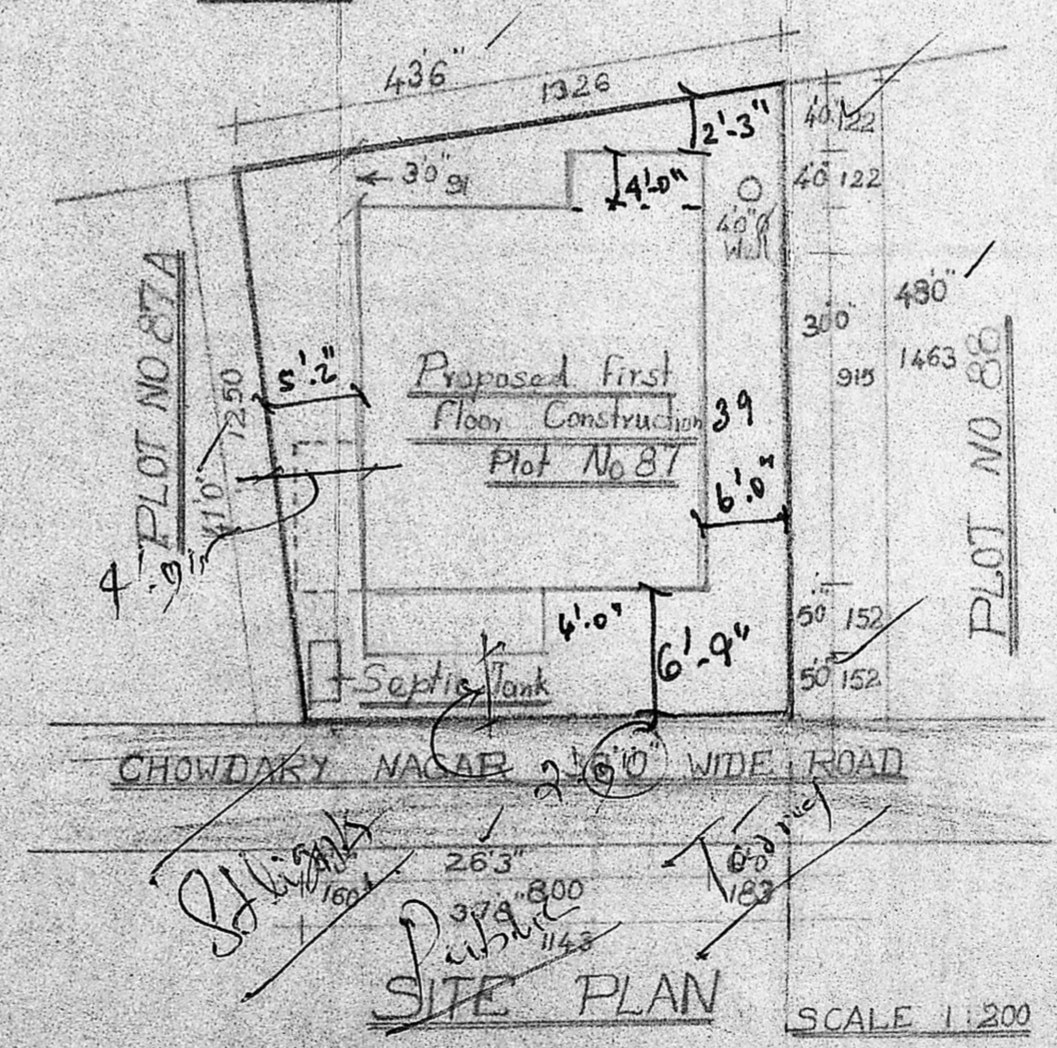

SITE PLAN

SCALE 1:200

OWNER

M.K. SRINIVASAN L.C.E.  
CONSULTING ENGINEER,  
LICENSED SURVEYOR  
CORPORATION OF MADRAS  
Licence No: 22.  
29, RANGANATHAN STREET,  
Opp. to Mambalam Fly. Station,  
T. NAGAR, MADRAS-17  
Phone: Off: 444603 Res: 441443  
**LICENSED SURVEYOR**