


FRONT ELEVATION

SECTION ON X-X

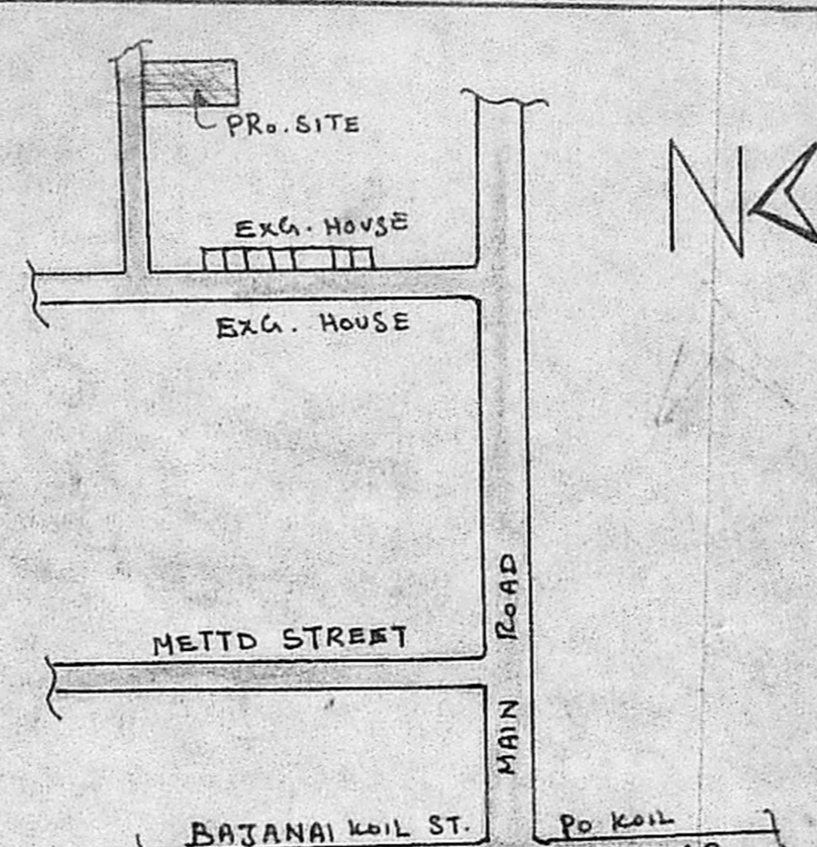


KEY PLAN - NOT TO SCALE

JOINERY

DOOR	D ₁	3'-3" x 6'-6"	(99 x 198)
"	D ₁	3'-0" x 6'-6"	(91 x 198)
"	D ₂	2'-6" x 6'-0"	(76 x 183)
GRILL DOOR	G ₁ D	3'-3" x 6'-6"	(99 x 198)
WINDOW	W ₁	4'-6" x 4'-0"	(137 x 122)
"	W ₂	3'-0" x 4'-0"	(91 x 122)
GRILL	G ₁	4'-0" x 4'-0"	(122 x 122)
VENTILATOR	V	3'-0" x 2'-0"	(91 x 61)

INDEX

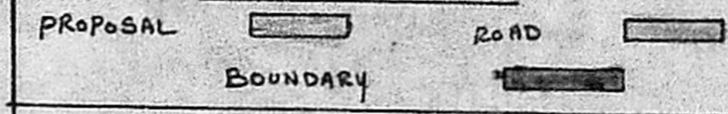

EXTEND

PLOT AREA	2389 SQFT/	222.18 M ²
PLINTH AREA	614 SQFT/	57.10 M ²
CARPET AREA	453 SQFT/	42.13 M ²

PLAN SHOWING THE PROPOSED RESIDENTIAL BUILDING IN S.NO: 221/3 PLOT NO: 3 AT OLD NO: 127 NEW NO: 98 POLIZALUR VILLAGE; POLIZALUR. ST. THOMAS MOUNT; PANCHAYET UNION SAIDAPET TALUK; CHINGELPUT DISTRICT. SCALE: 1" TO 8'-0"


Planning Permit No. A/304/90

APPROVED


SUBJECT TO THE CONDITIONS IN THIS OFFICE LETTER.

No. A2/5121/90 Dated 3-9-90


J. Jaya
FOR MEMBER SECRETARY
MADRAS METROPOLITAN
DEVELOPMENT AUTHORITY
MADRAS 600 003

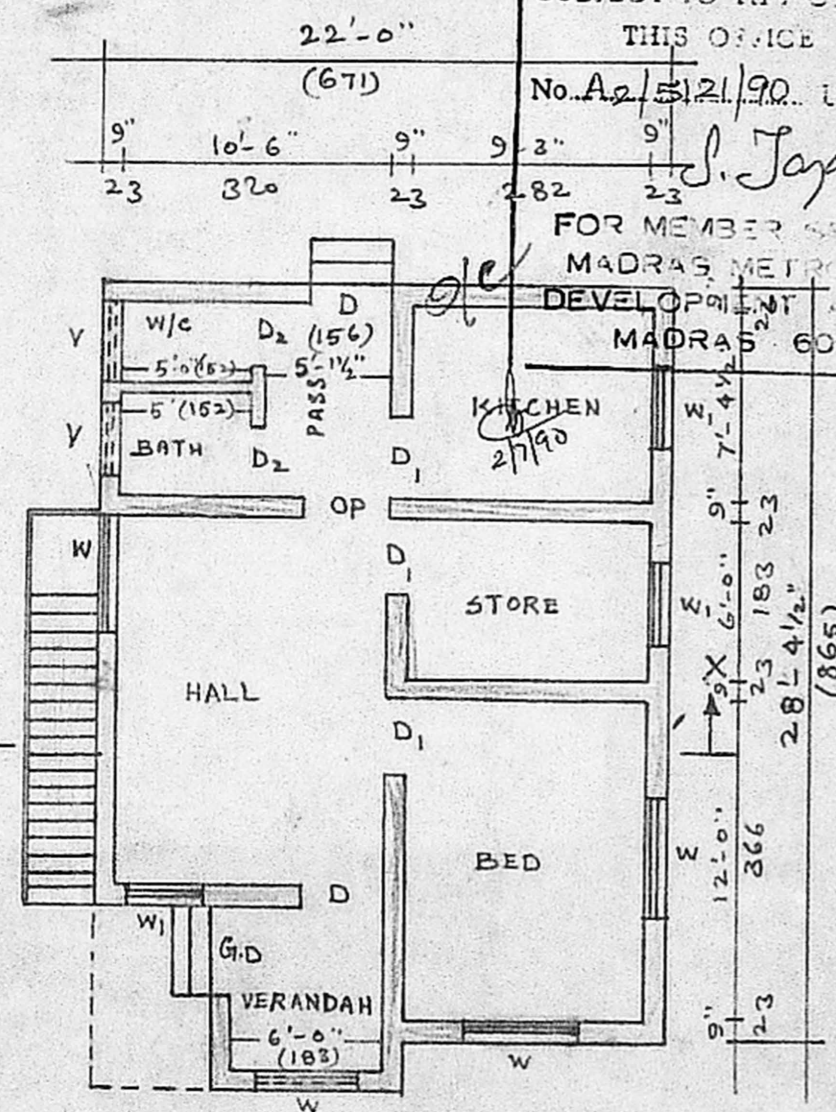


PLAN

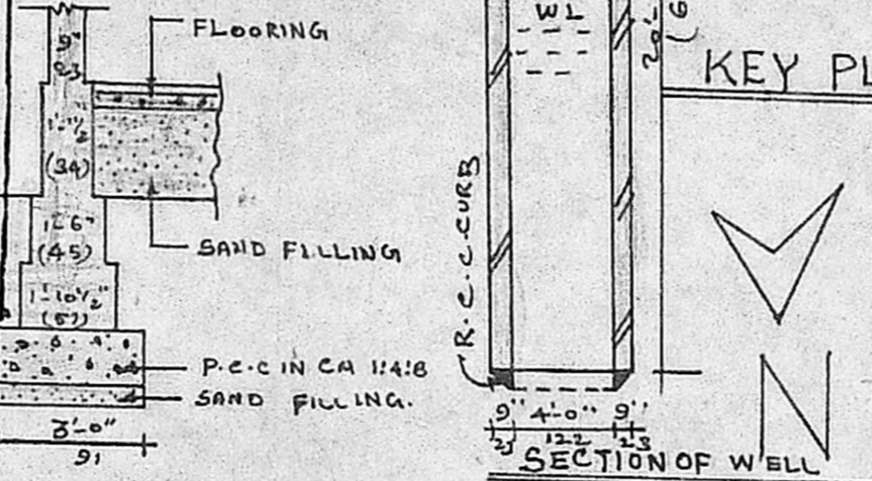

FOUNDATION DETAILS SCALE: 1" TO 4'-0"

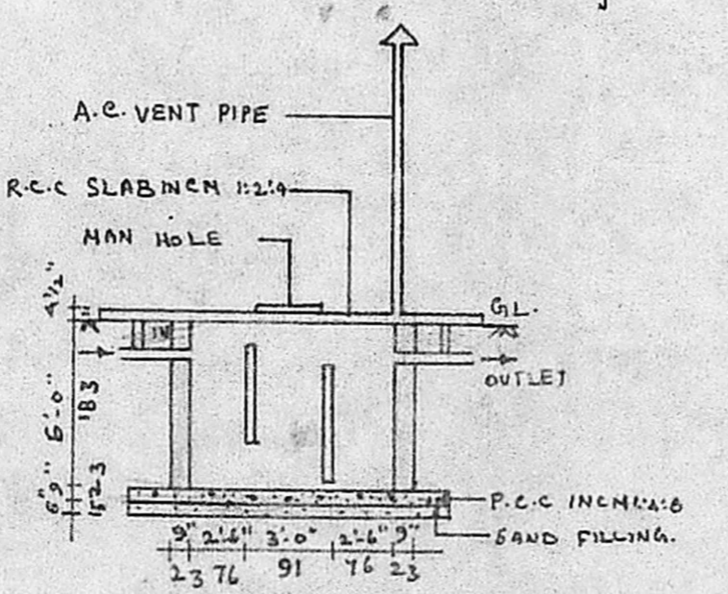

SECTION OF SEPTIC TANK

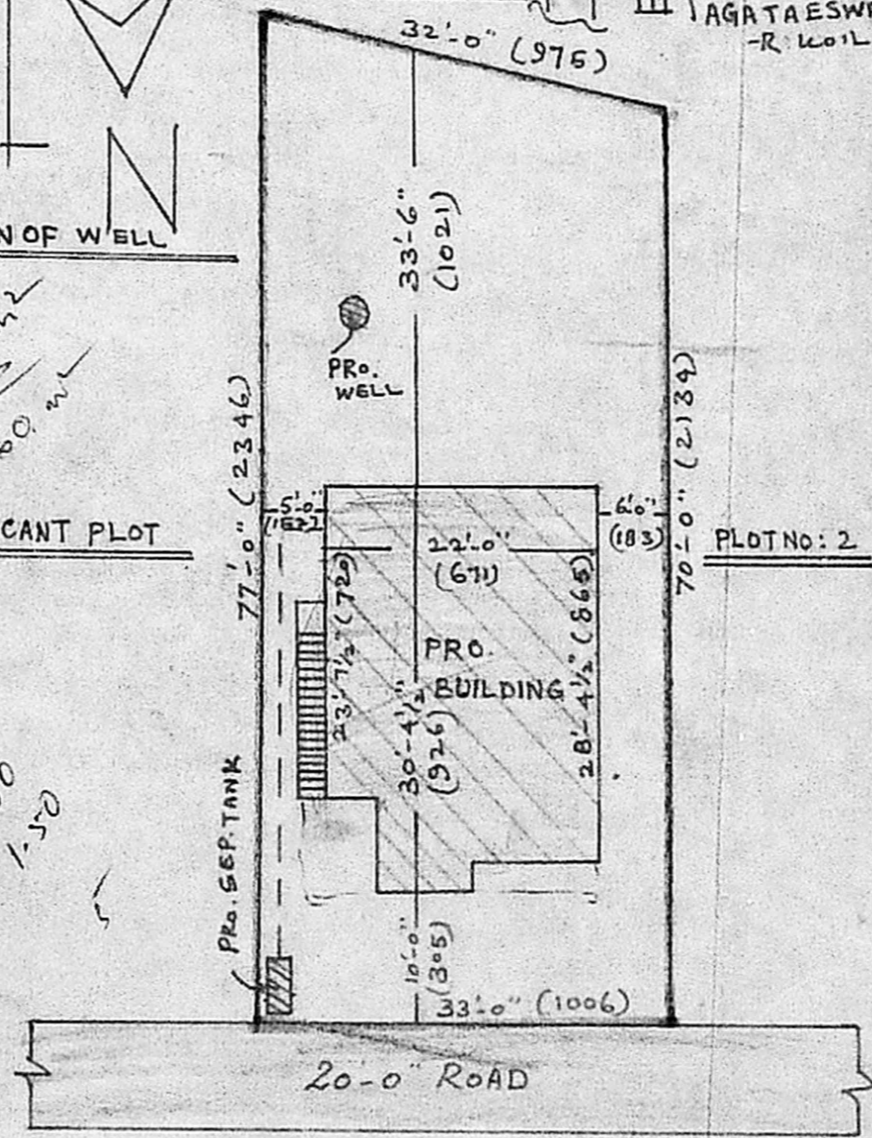

SITE PLAN SCALE: 1" TO 16'-0"

V. Kamatchi
OWNER

P. MANOHARAN, D.C.E.
LICENCED SURVEYOR &
CONSULTING ENGINEER
Alarun...
Tamil...
41, Chithambal Street,
BHARATHI PURAM,
CHROMEPET, MADRAS-44,
LICENSED SURVEYOR.