


ELEVATION

BWIAcm 1:6 mix & 1/2" th. cmis 4, plastering

RCC roof slab 1:2:4 mix & weathering course

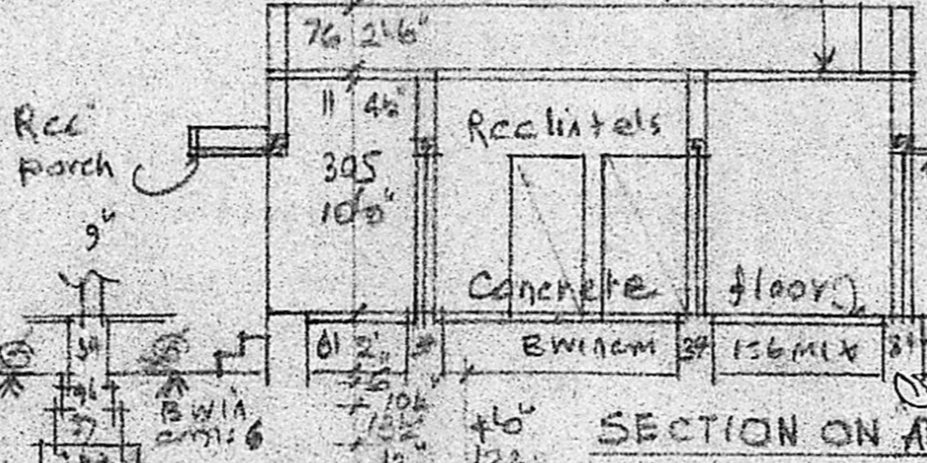

SECTION ON A-A

Planning Permit No. A) 993/90


APPROVED

SUBJECT TO THE CONDITIONS IN THIS OFFICE LETTER.

No. A2/5124/90, Date 6-08-90

C. R. Vimala 6/8/90

FOR MEMBER SECRETARY
MADRAS METROPOLITAN
DEVELOPMENT AUTHORITY
MADRAS. 600 023

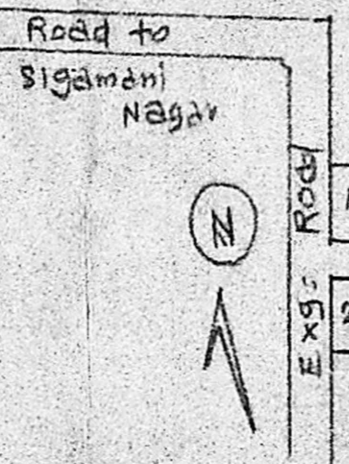


KEY PLAN OF SIGAMANI NAGAR EXTN (NTS)


RRB
A2/5124/90
18/5/90
28/5

PLAN OF PROJ. BUILDING AT PLOT NO. 19, OF MADRAS METROPOLITAN DEVELOPMENT AUTHORITY SIGAMANI NAGAR EXTN. LAYOUT IN SURVEY NO. 203/5 & 204/3, OF MADIPAKKAM VILLAGE, SAIDAPET TA, CHENGLEPET DT. FOR MR. R. PARTHIBAN.

Scale: (1" = 8' 0") 1:100

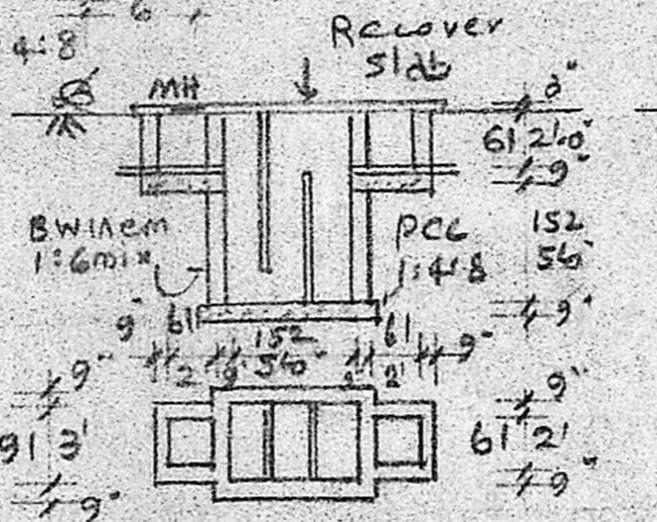


PLAN & SEC. OF SEP. TANK

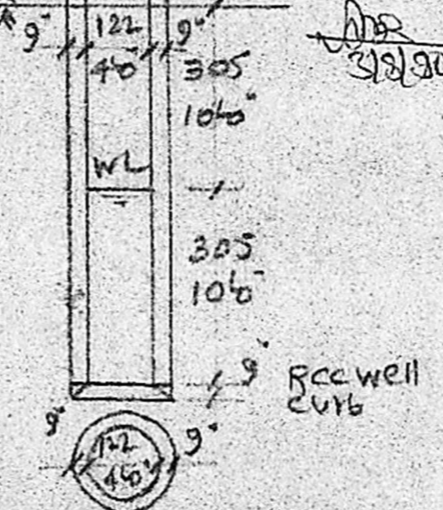


PLAN & SEC. OF WELL

REFERENCE

D DOOR	3'3" x 6'6"	99 x 198	W window	3'6" x 4'6"	91 x 137
D1 "	2'6" x 6'6"	76 x 198	W1 "	5'6" x 4'6"	152 x 137
V ventilator	3'6" x 2'6"	91 x 61	W2 "	6'0" x 4'6"	183 x 137

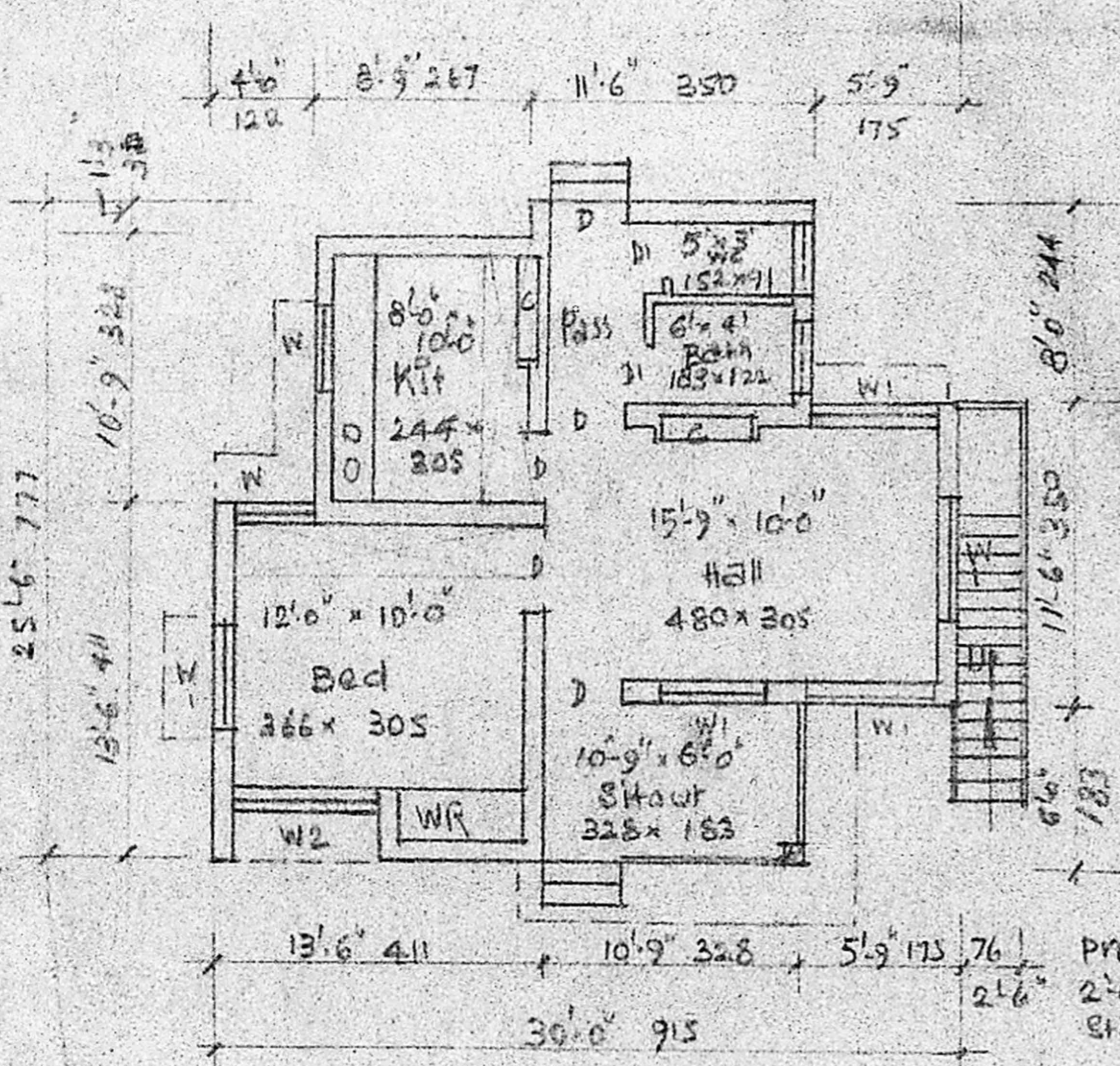


PLAN

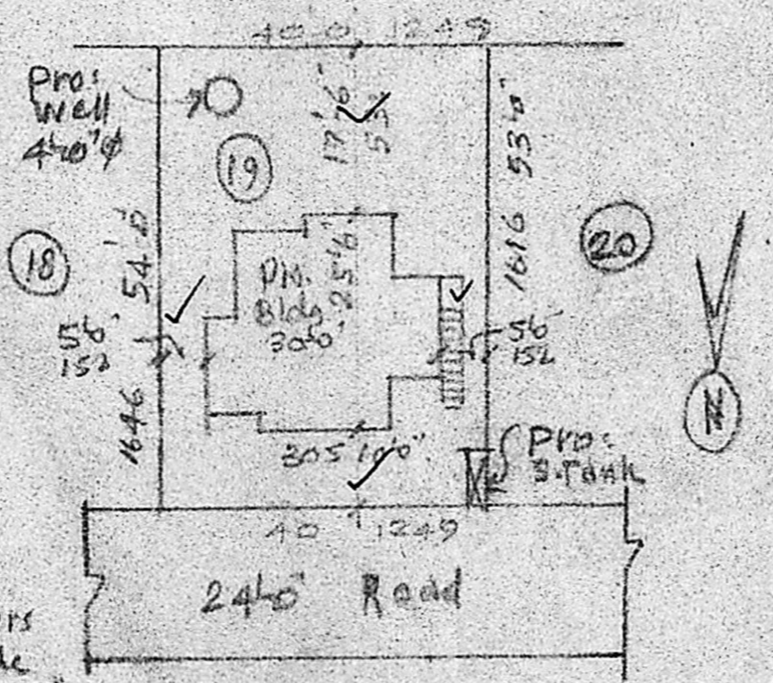

SITE PLAN SCALE: (1" = 24' 0") 1:300

R. Parthiban
OWNER

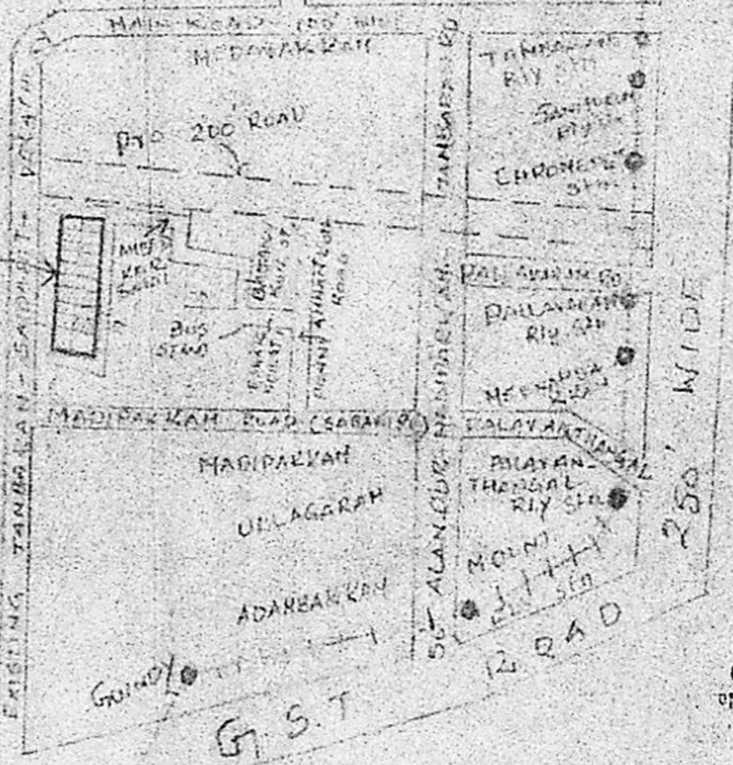

KEY PLAN OF SIGAMANI NAGAR EXTN. (NTS)

Plot Area 2140 sq ft
Plinth Area 612 sq ft
Open Space 1528 sq ft

ARUNACHALAM,
REGISTRATION LICENSED SURVEYOR
MOOR, AMCATTUR, TOWNSHIP (L.S. No. 9)
2, KALAKATTAR KARUNANIDHI ROAD
SAIGONNAM, DISTRICT
SAIGONNAM, DISTRICT
2, KALAKATTAR KARUNANIDHI ROAD
MOOR, AMCATTUR, TOWNSHIP (L.S. No. 9)
REGISTRATION LICENSED SURVEYOR
ARUNACHALAM