

PLAN SHOWING THE PROPOSED SUB-DIVISION AND CONSTRUCTION AT DOOR NO 475, IN RS NOS 217/283, 213/282-20


Vasantha Nagar II<sup>nd</sup> Street, Sathanpattu Village  
 THIRUVOTTIYUR MUNICIPAL LIMIT. SCALE 1" = 8'0"

OWNER: S. RAJALINGAM


LAY OUT APPROVED DTP/TP/DTP NO  
 133/64 D. DIS 29790/63 IN  
 ROC NO 10254/63 F1

SCALE 1" = 8'0"


KEY PLAN SCALE NTS

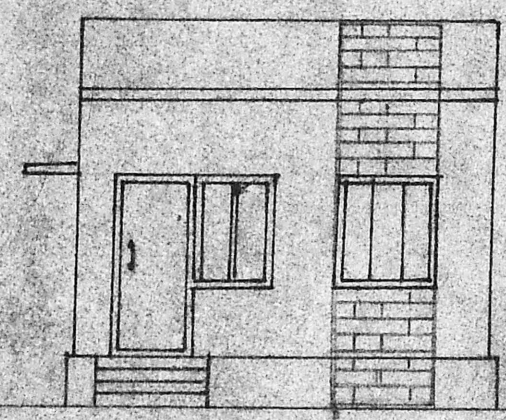


ELEVATION

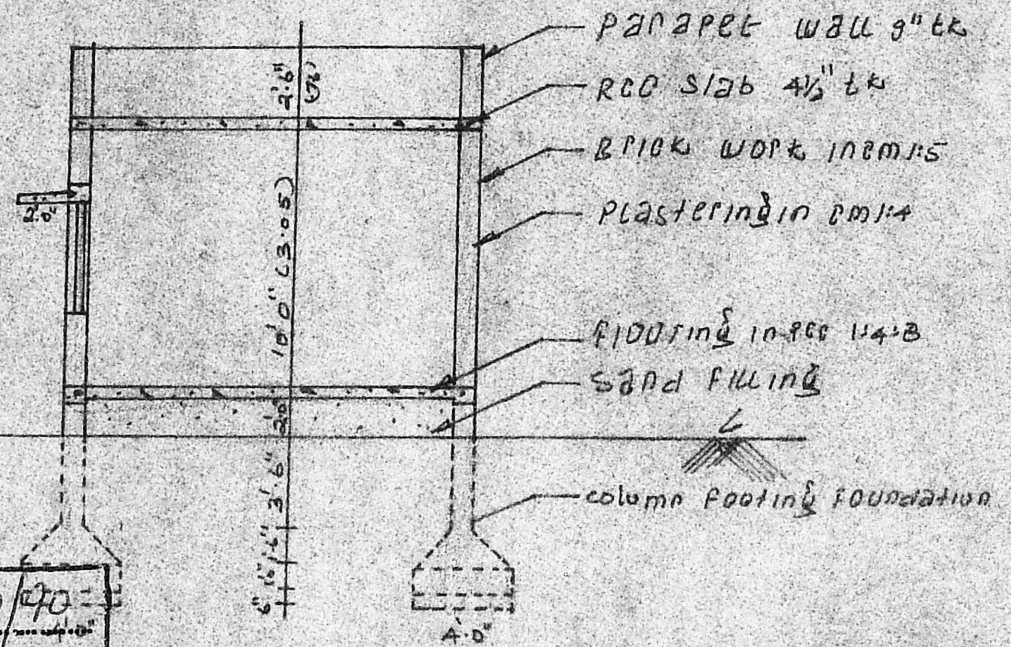


SECTION ON AA

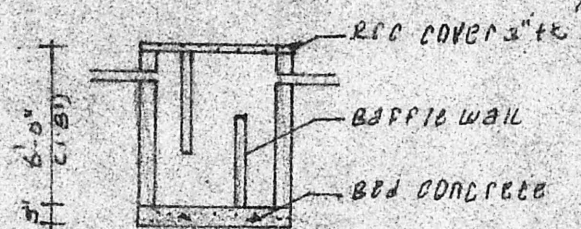


DETAILS OF SEPTIC TANK

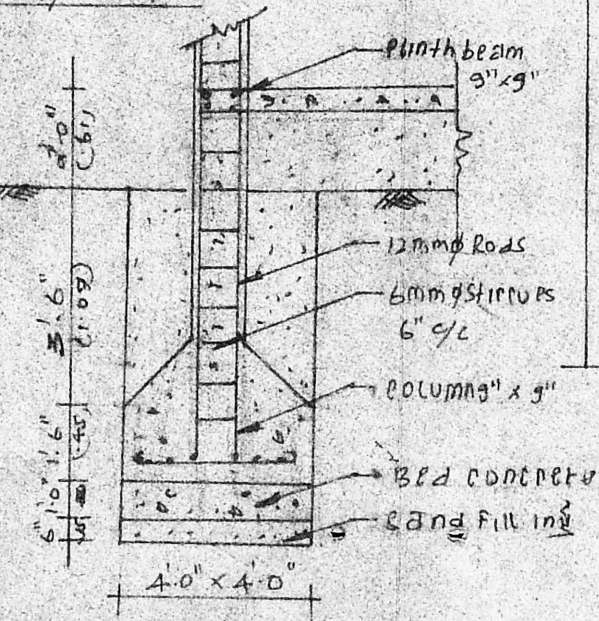


DETAILS OF COLUMN SCALE 1" = 4'0"

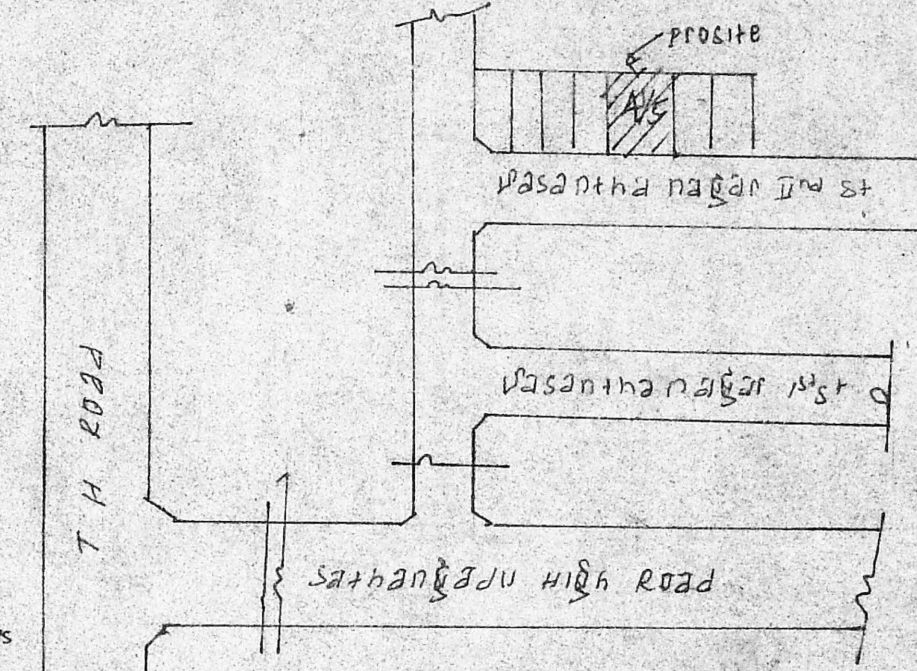

Planning Permit No. A/690/90  
**APPROVED**  
 SUBJECT TO THE CONDITIONS IN THIS OFFICE LETTER.  
 No. A/2/6393/90 Date 8-6-90  
 FOR MEMBER SECRETARY  
 Bd. MADRAS METROPOLITAN  
 DEVELOPMENT AUTHORITY  
 MADRAS - 600 008.

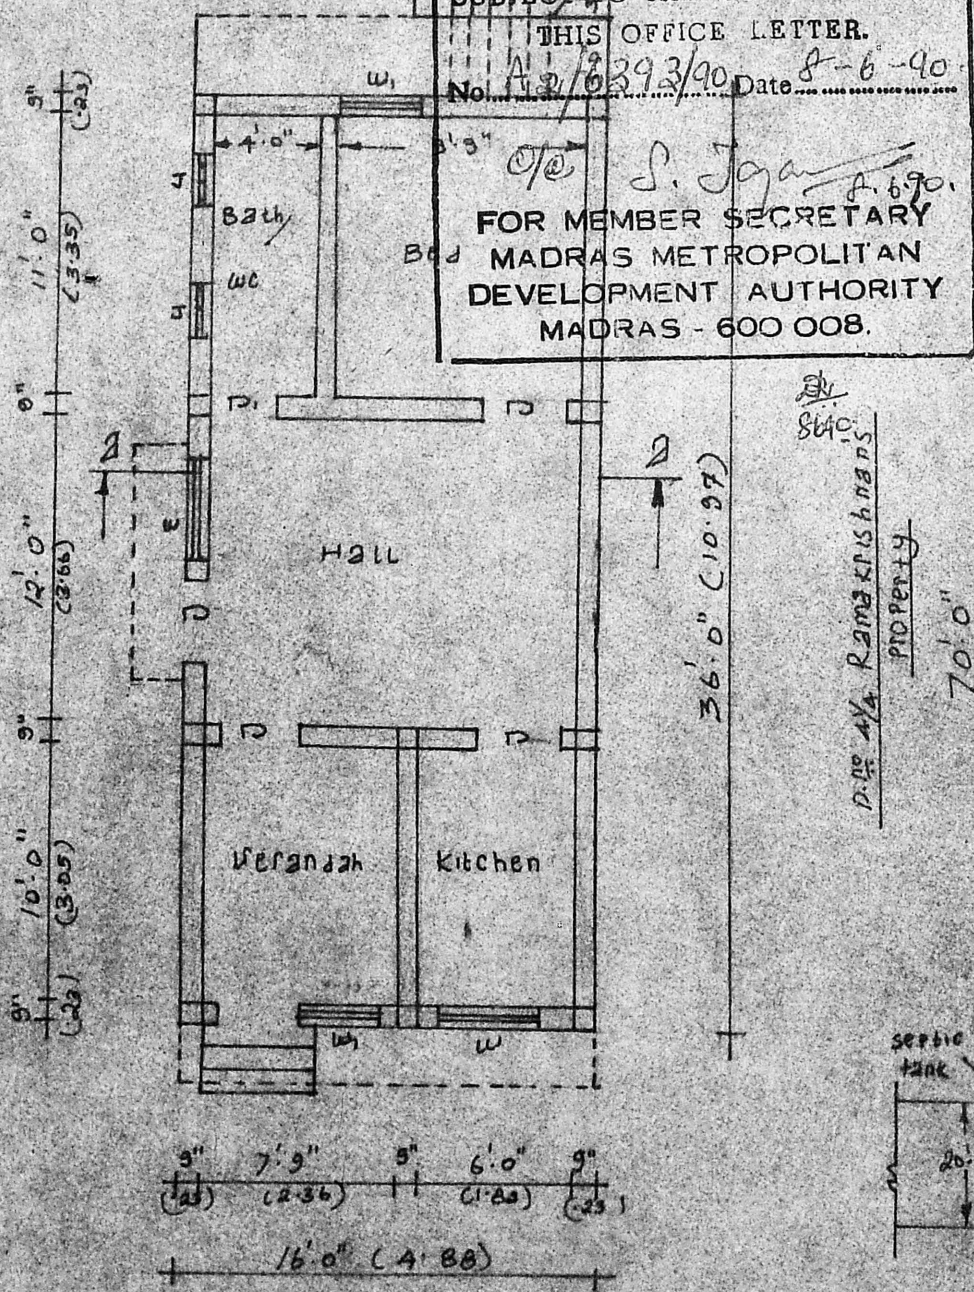

PLAN

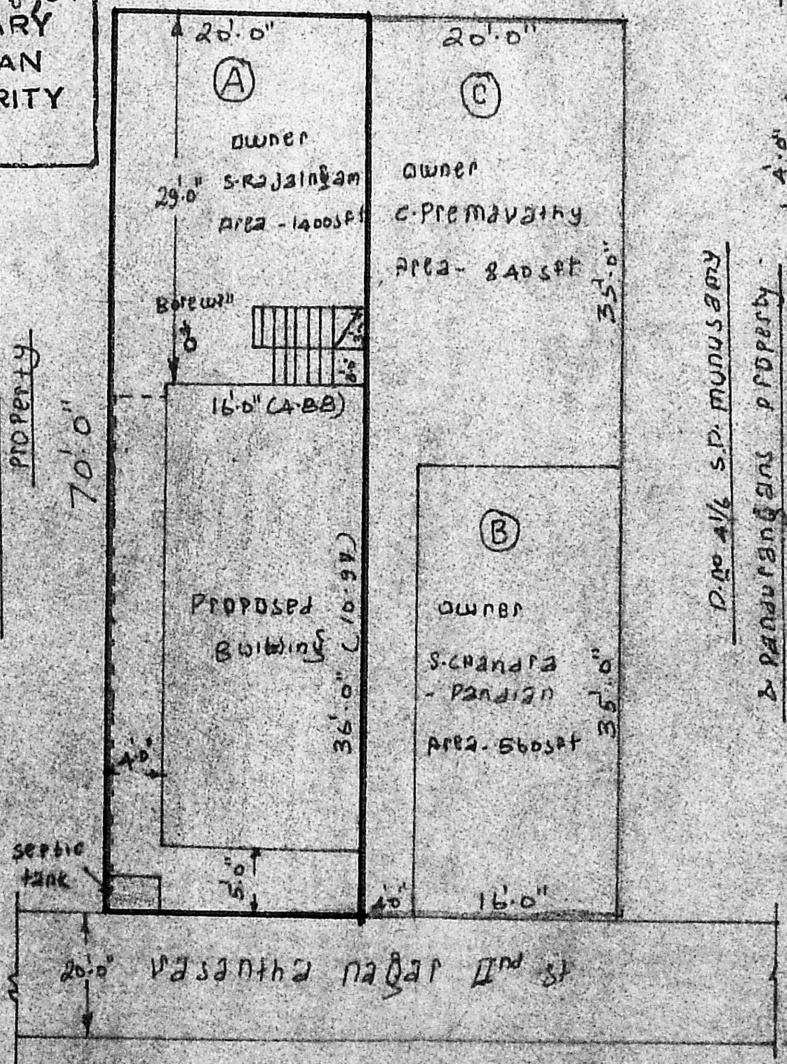

SITE CUM SUB-DIVISION PLAN  
 SCALE - 1" = 16'0"

**AREA DETAILS**  
 SITE AREA : 1400 SPT (130.06 m<sup>2</sup>)  
 PLINTH AREA : 576 SPT (53.51 m<sup>2</sup>)  
 PLOT COVERAGE : 41% ✓  
 P.S.I : 0.41 ✓

D-DOOR - 3'3" x 7'0" (0.99 x 2.13)  
 P-DOOR - 2'6" x 7'0" (0.76 x 2.13)  
 W-WINDOW - 4'0" x 4'6" (1.21 x 1.37)  
 W- WINDOW - 3'3" x 4'6" (0.99 x 1.37)  
 J-JALY - 2'0" x 2'0" (0.61 x 0.61)

PROPOSAL  
 ROADS & STREETS  
 PLOT BOUNDARY  
 PRO SUB-DIVISION BOUNDARY

MMA/PP NO. /  
 C No. Aa/6393/90  
 VSSL  
 Survey  
 PART 5490  
 APPROVAL

OWNER S. Rajalingam

**K. RAGOTHAMAN,**  
 LICENSED SURVEYOR,  
 THIRUVOTTIYUR MUNICIPALITY,  
 40-D, MELLIKARAN STREET,  
 THIRUVOTTIYUR, MADRAS-600 019.  
 LICENSED SURVEYOR