



FRONT ELEVATION

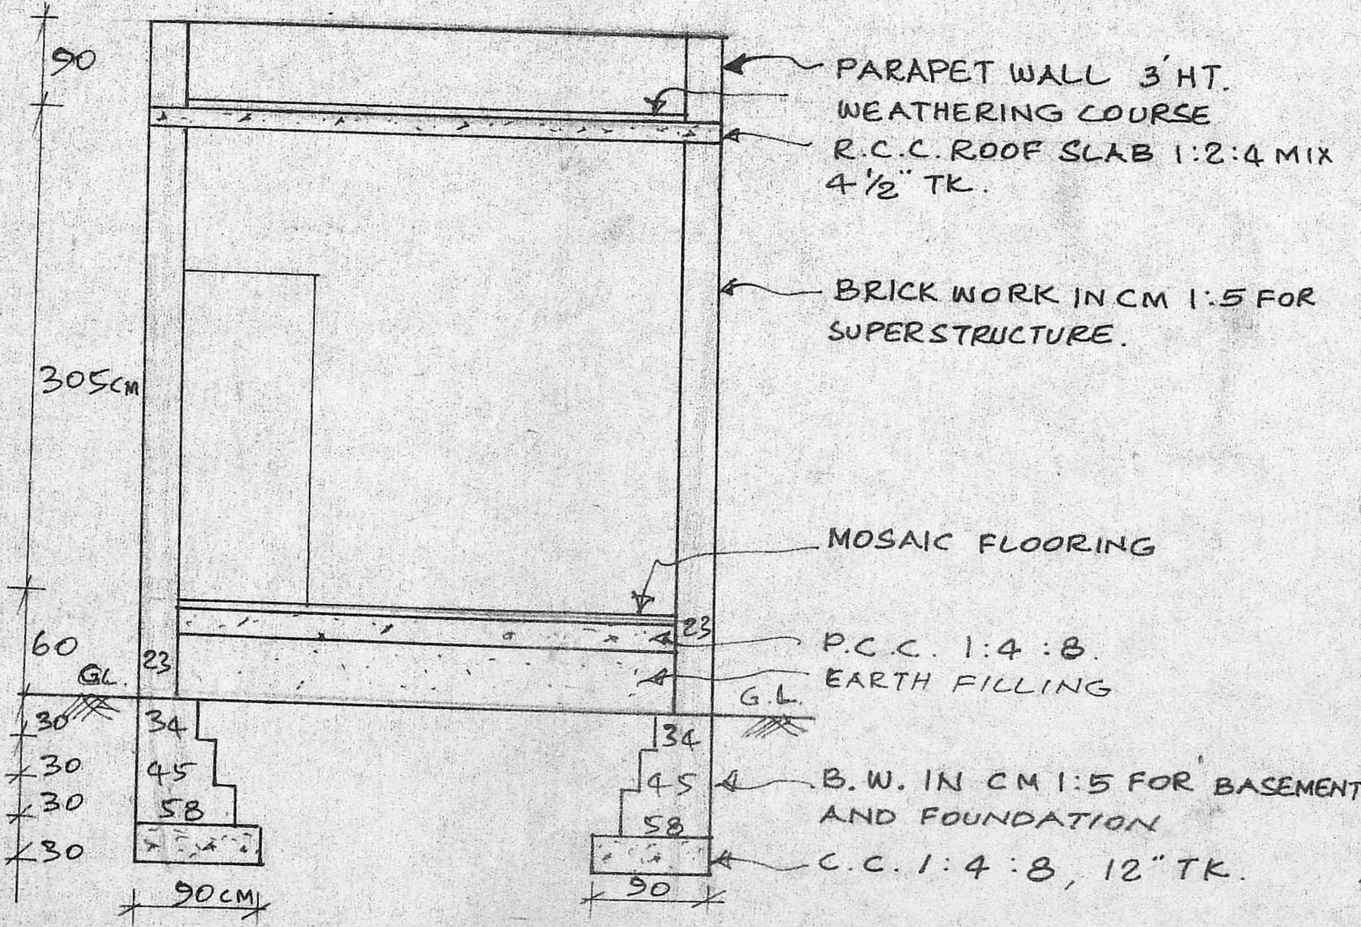

SECTION ON AA

Planning Permit No. A/1001/90  
**APPROVED**  
 SUBJECT TO THE CONDITIONS IN THIS OFFICE LETTER.  
 No. A9/6699/90 Date 6/08/90  
 S/C. J. Jaya 6.8.90  
 FOR MEMBER SECRETARY  
 MADRAS METROPOLITAN  
 DEVELOPMENT AUTHORITY  
 MADRAS - 600 008.  
03/08/90

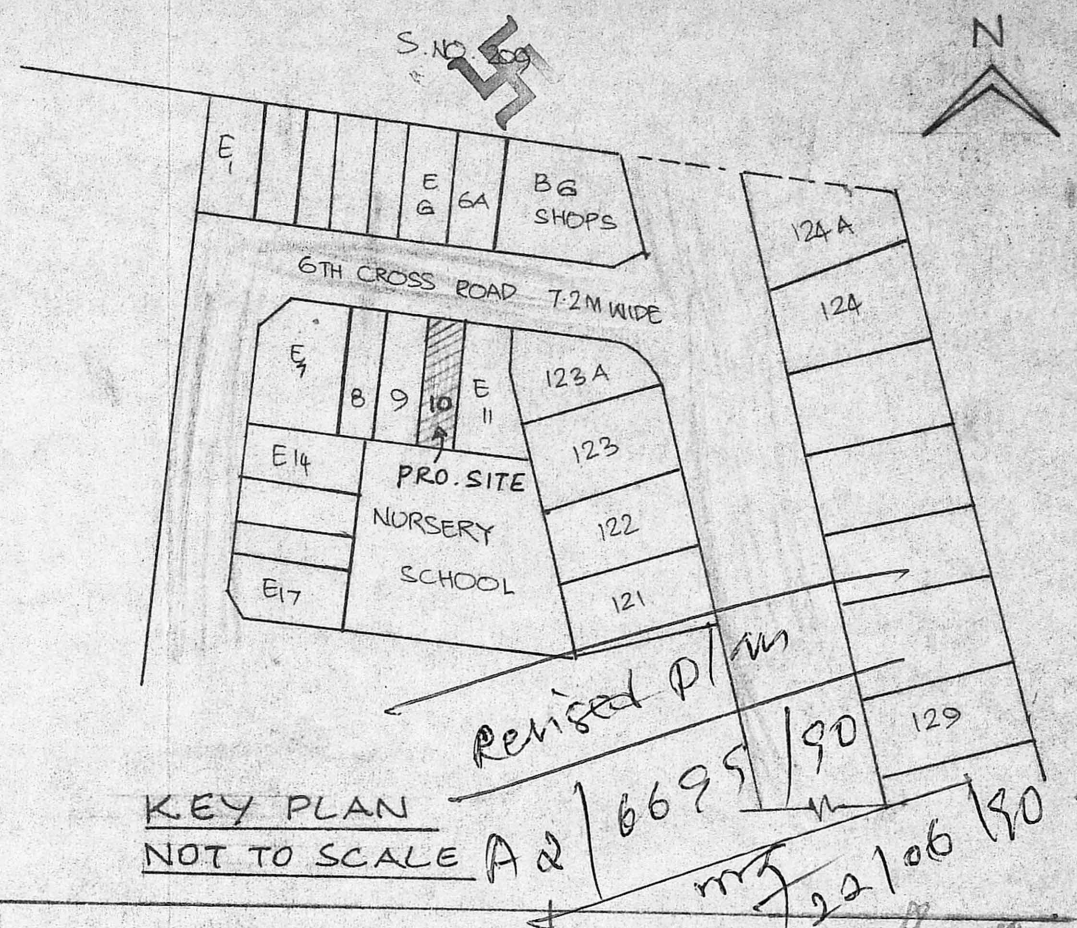

KEY PLAN

NOT TO SCALE A2 / 6699 / 90  
 Revised P/m  
 22/06/90

REFERENCE					
D	DOOR	3'-0" X 6'-6"	90 X 200	PROPOSED WORK	
D1	DOOR	2'-6" X 6'-6"	75 X 200	EXISTING WORK	
W	WINDOW	3'-0" X 4'-6"	90 X 135	EXISTING WORK	
W1	WINDOW	2'-0" X 4'-6"	60 X 135	SITE BOUNDRY	
V	VENTILATOR	2'-0" X 1'-9"	60 X 50 CM	EXISTING ROAD	

PLOT AREA :	42.55 m <sup>2</sup>	COVERAGE	74.47%
EXISTING BUILDING AREA :	12.10 m <sup>2</sup>	F.S.I.	0.74
PROPOSED BUILDING AREA :	19.59 m <sup>2</sup>		

**PROPOSED ADDITION AND ALTERATION TO THE EXISTING BUILDING IN TAMIL NADU HOUSING BOARD IN PLOT NO. E.W.S. 10 ROW TYPE HOUSES, THIRUVANMIYUR EXTENSION, S.NO. 216 P. THIRUVANMIYUR VILLAGE, CORPORATION DIVISION NO.**  
**SCALE : 1 : 50.**

*(Signature)*

PHONE: 415477  
**ERA. NARASIMMA V, B.E. (CIVIL)**  
 CLASS I LICENSED SURVEYOR NO:78,  
 25, 29 TH. CROSS STREET,  
 Opposite to Kalakshetra Road,  
 INDIRA NAGAR, MADRAS-600 020.