




Survey Sheet
A2/8/13/190
11/90

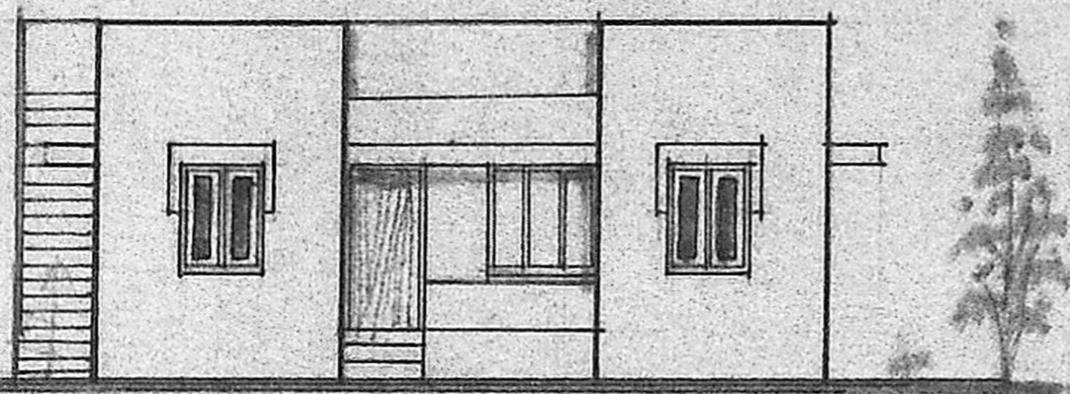


ELEVATION

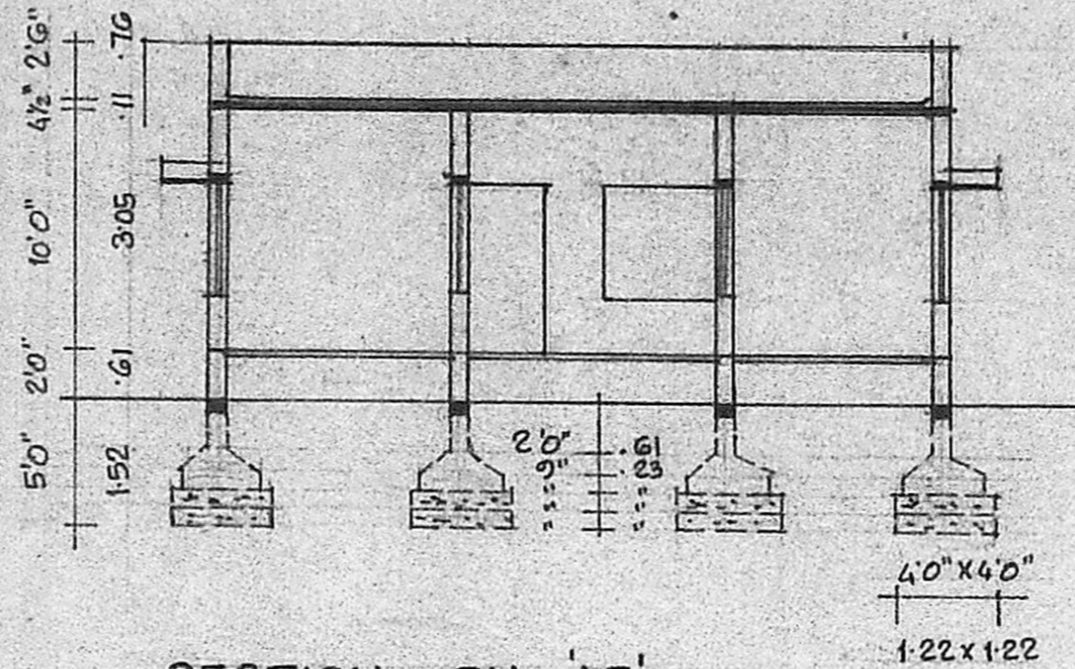


SECTION ON 'AB'

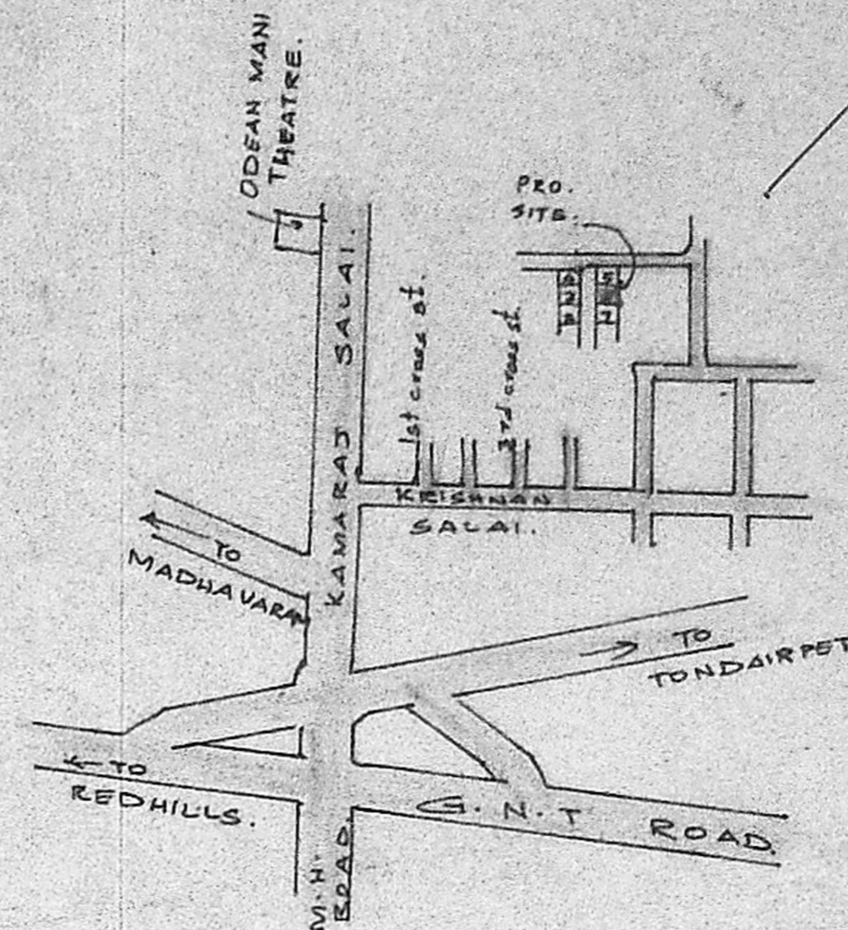


KEY PLAN
NOT TO SCALE

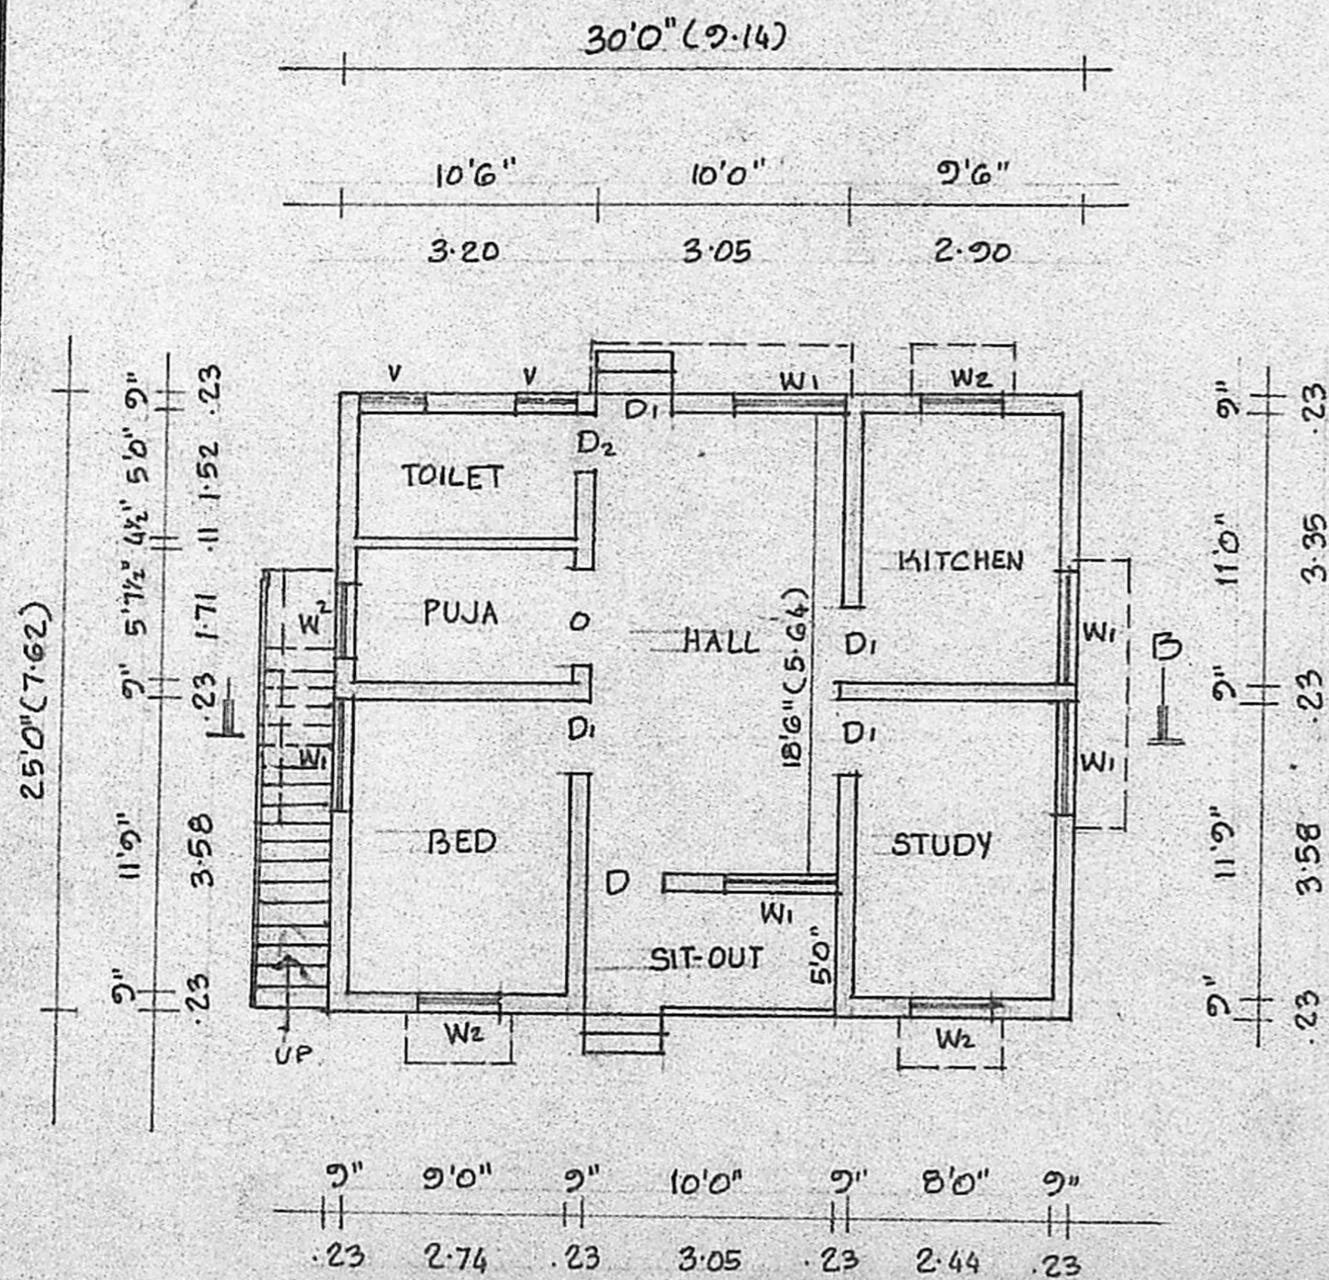

PLAN

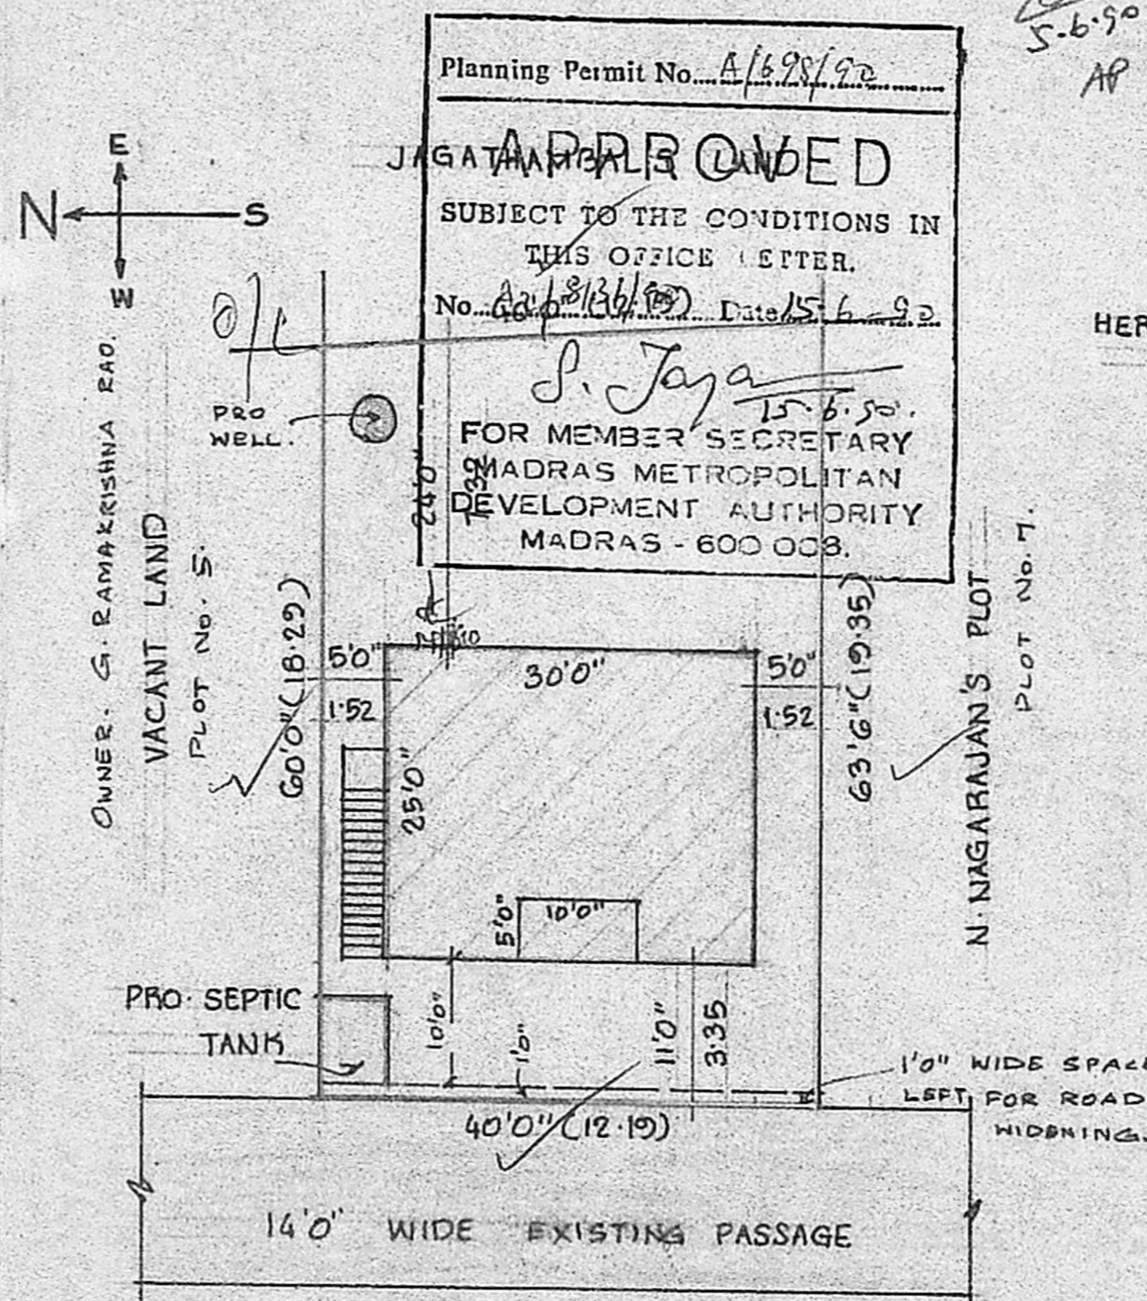

SITE PLAN
SCALE: 1" = 16'0" (1:200)

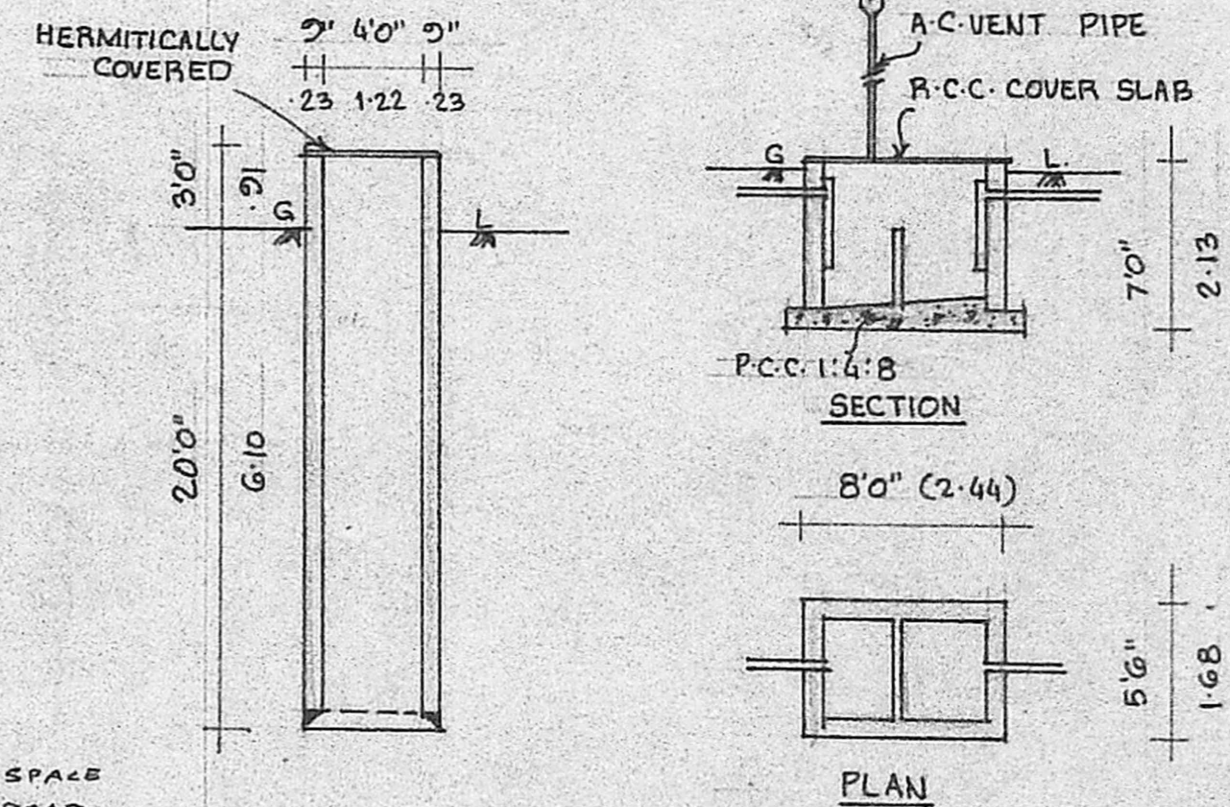

DETAILS OF WELL & SEPTIC TANK.

PLOT AREA	: 2470 SQ.FT.	229.46 SQ.M.
PLINTH AREA	: 700 SQ.FT.	65.03 SQ.M.
SIT OUT AREA	: 50 SQ.FT.	4.65 SQ.M.
PLOT COVERAGE	: 30 %	79.48

PLAN SHOWING THE PROPOSED CONSTRUCTION OF A RESIDENTIAL BUILDING AT PLOT NO. 6, IN SURVEY NO. 137/1A/1A₂, KODUNGAIYUR VILLAGE, MADRAS. SCALE: 1" = 8'0" (1:100) CORPORATION DIV. NO. 1.

SPECIFICATIONS:

FOUNDATIONS & LEVELLING COURSE ARE IN P.C.C. 1:4:8 MIX. BRICK WORK IN C.M. 1:5 MIX. REINFORCED CEMENT CONCRETE WORKS IN 1:2:4 MIX. PLASTERING THE WALLS IN C.M. 1:4 MIX. CEILING AND FLOOR FINISHING IN C.M. 1:3 MIX. WEATHERING COURSE WITH TWO LAYERS OF FLAT TILES LAID IN C.M. 1:4 MIX. DOORS & WINDOWS ARE IN WELL SEASONED WOOD WITH TWO COATS OF ENAMEL PAINT. WHITE OR COLOUR WASHING FOR WALLS.

SCHEDULE OF JOINERIES:

D	DOOR	3'3" X 7'0"	(1.00 X 2.13)
D ₁	DOOR	3'0" X 7'0"	(0.91 X 2.13)
D ₂	DOOR	2'6" X 7'0"	(0.76 X 2.13)
W ₁	WINDOW	4'6" X 4'6"	(1.37 X 1.37)
W ₂	WINDOW	3'0" X 4'6"	(0.91 X 1.37)
V	VENTILATOR	2'6" X 2'0"	(0.76 X 0.61)

- : PROPOSAL
- : ROADS
- : SITE BOUNDARY LINE.

OWNER: (T. SUBRAMANIAN)

V. Balasubramani

V. BALASUBRAMANI, B. Arch., M. C. A., ARCHITECT
Licenced Surveyer Regd: No: R, A, 161
CORPORATION OF MADRAS
No. 3, Paper Mills Road, First Floor,
NEAR PERAMBUR CHURCH, MADRAS-11.

ENGINEER