

ELEVATION

SECTION ON "AB"

LAY OUT PLAN (NTS)

KEY PLAN (NTS)

A2/8379/90

03/05/20

9.5.90

Planning Permit No. A/746/90

APPROVED


SUBJECT TO THE CONDITIONS IN
THIS OFFICE LETTER

No. AR/8379/90 Date 25/06/90

etc. S. Jayaram


FOR MEMBER SECRETARY
MADRAS METROPOLITAN
DEVELOPMENT AUTHORITY

25/06/90

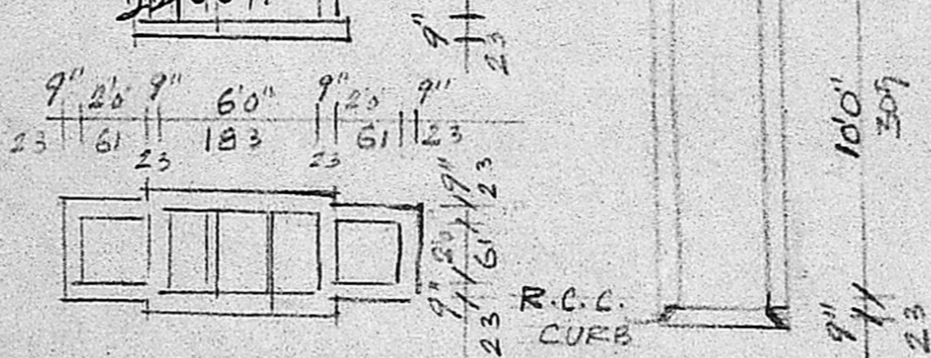


PLAN & SEC OF SEPTIC TANK

SEC OF 4" φ WELL

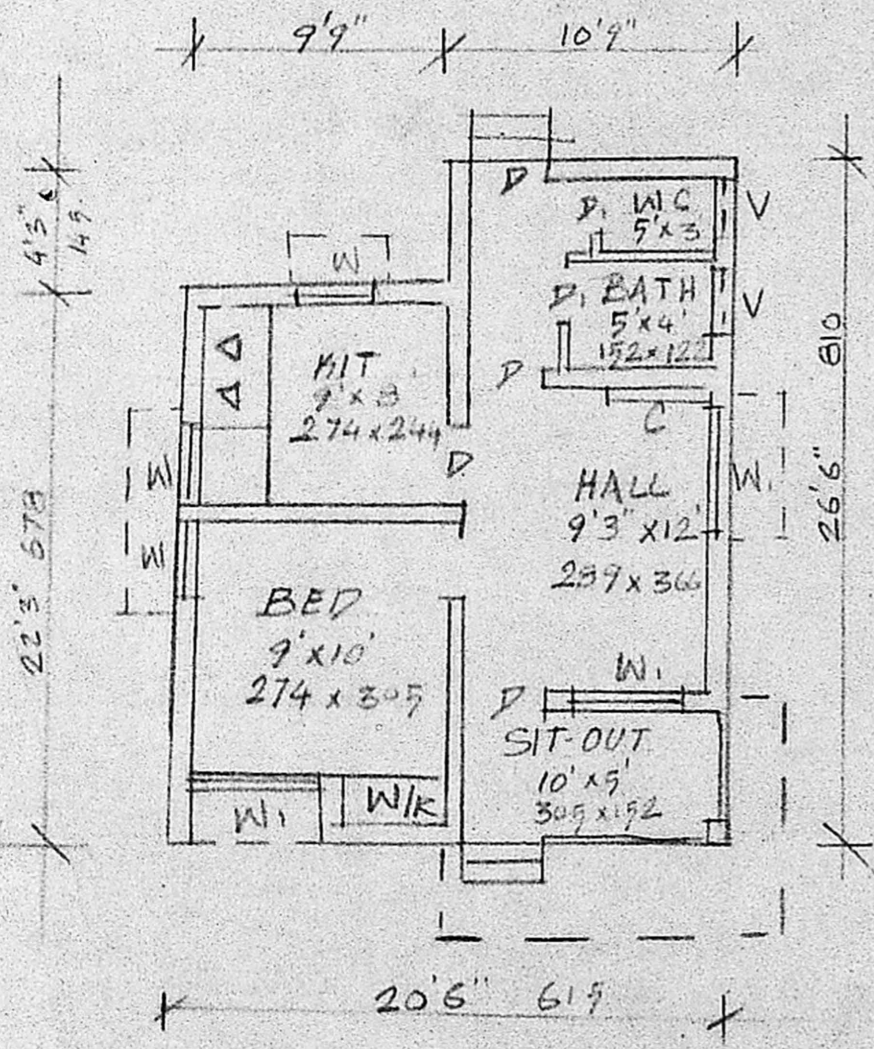

PLAN

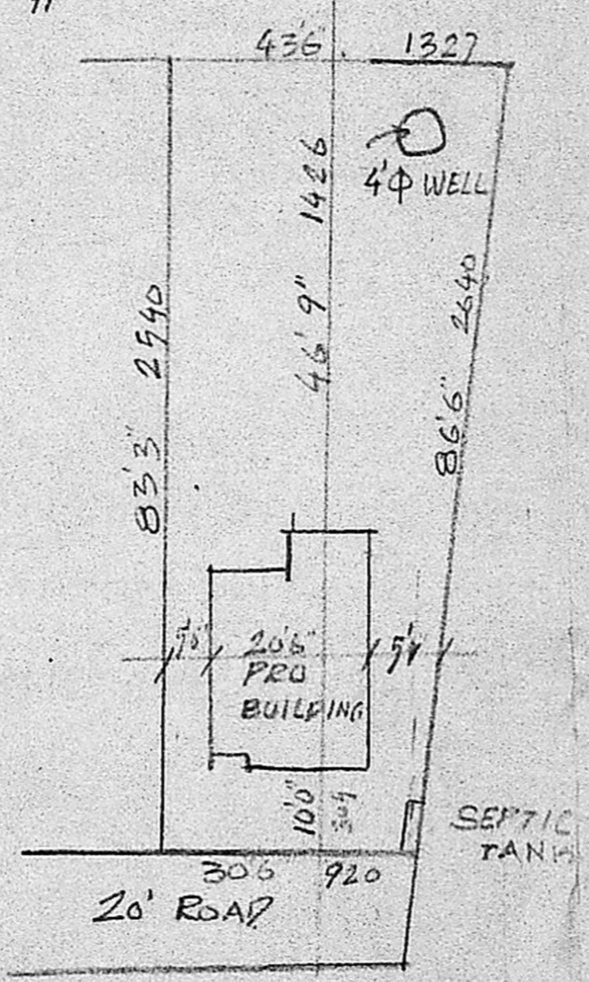

SITE PLAN SCALE 1" = 24'0" (1:300)

REFERENCE

D DOOR	3'3" x 6'6"	100 x 200
P. DOOR	2'6" x 6'6"	76 x 200
W WINDOW	3'0" x 4'6"	91 x 137
W1 WINDOW	5'0" x 4'6"	152 x 137
V VENTILATOR	3'0" x 2'0"	91 x 61
C. CUP BOARD	4'0" x 6'6"	122 x 200

PLAN OF PRO-BUILDING AT PLOT NO 11
S.NO 192/4 PL & 192/6 OF MADIPAKKAM
VILLAGE, SAIDAPET TALUK, CHINGLEPUT DE
FOR MR. K.R. NAGARAJAN (SCALE 1" = 80')

N. KRISHNA MURTHY, D.C.E.
LICENSED SURVEYOR,
TAMBARAM MUNICIPALITY,
Res- No: 47-B, Durairaj Street,
MADRAS-600 114

K.R. Nagarajan
OWNER

ENGINEER