



PLAN SHOWING THE PROPOSED CONSTRUCTION OF  
A RESIDENTIAL BUILDING IN S.No 731/IB, IB4 & 735/3  
OF THIRUMULLAIVOYAL VILLAGE AVADI TOWNSHIP LIMIT.

OWNER : THIRU. T. GAUNDHI


PLOT No 4.

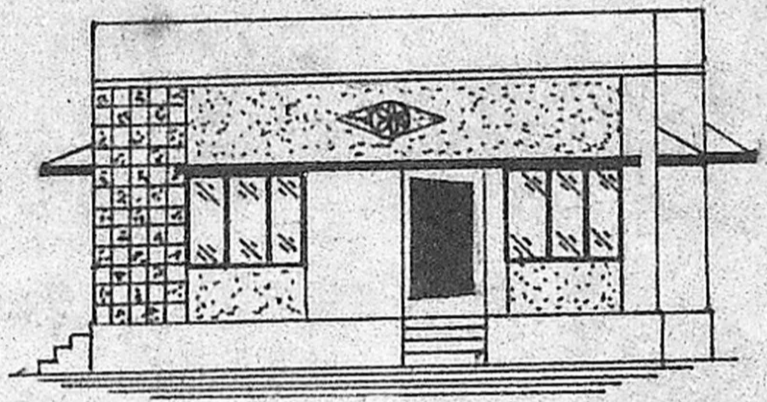


ELEVATION

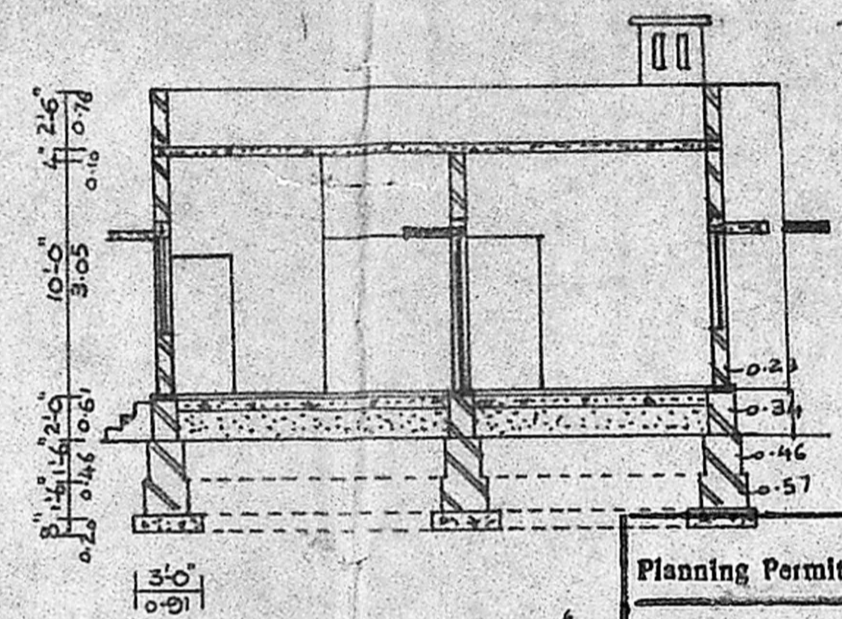

SECTION ON 'A-A'

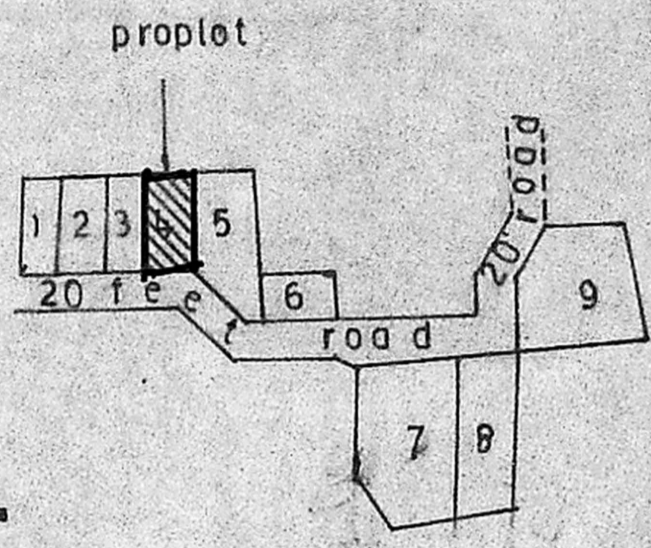

KEY PLAN  
Not to scale

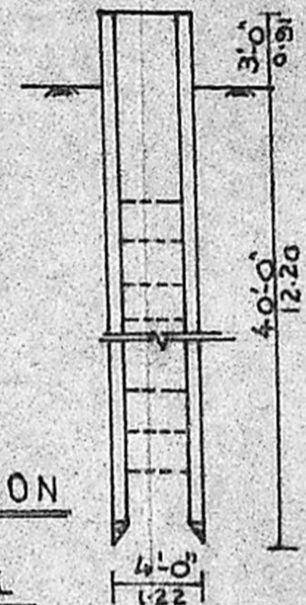

SECTION WELL

Planning Permit No. A/1063/90


**APPROVED**

SUBJECT TO THE CONDITIONS IN THIS OFFICE LETTER.


No. A2/9021/90 Date 20.08.90

*/s/ S. Jayar* 20.8.90


FOR MEMBER SECRETARY  
 MADRAS METROPOLITAN  
 DEVELOPMENT AUTHORITY  
 MADRAS - 600 008.

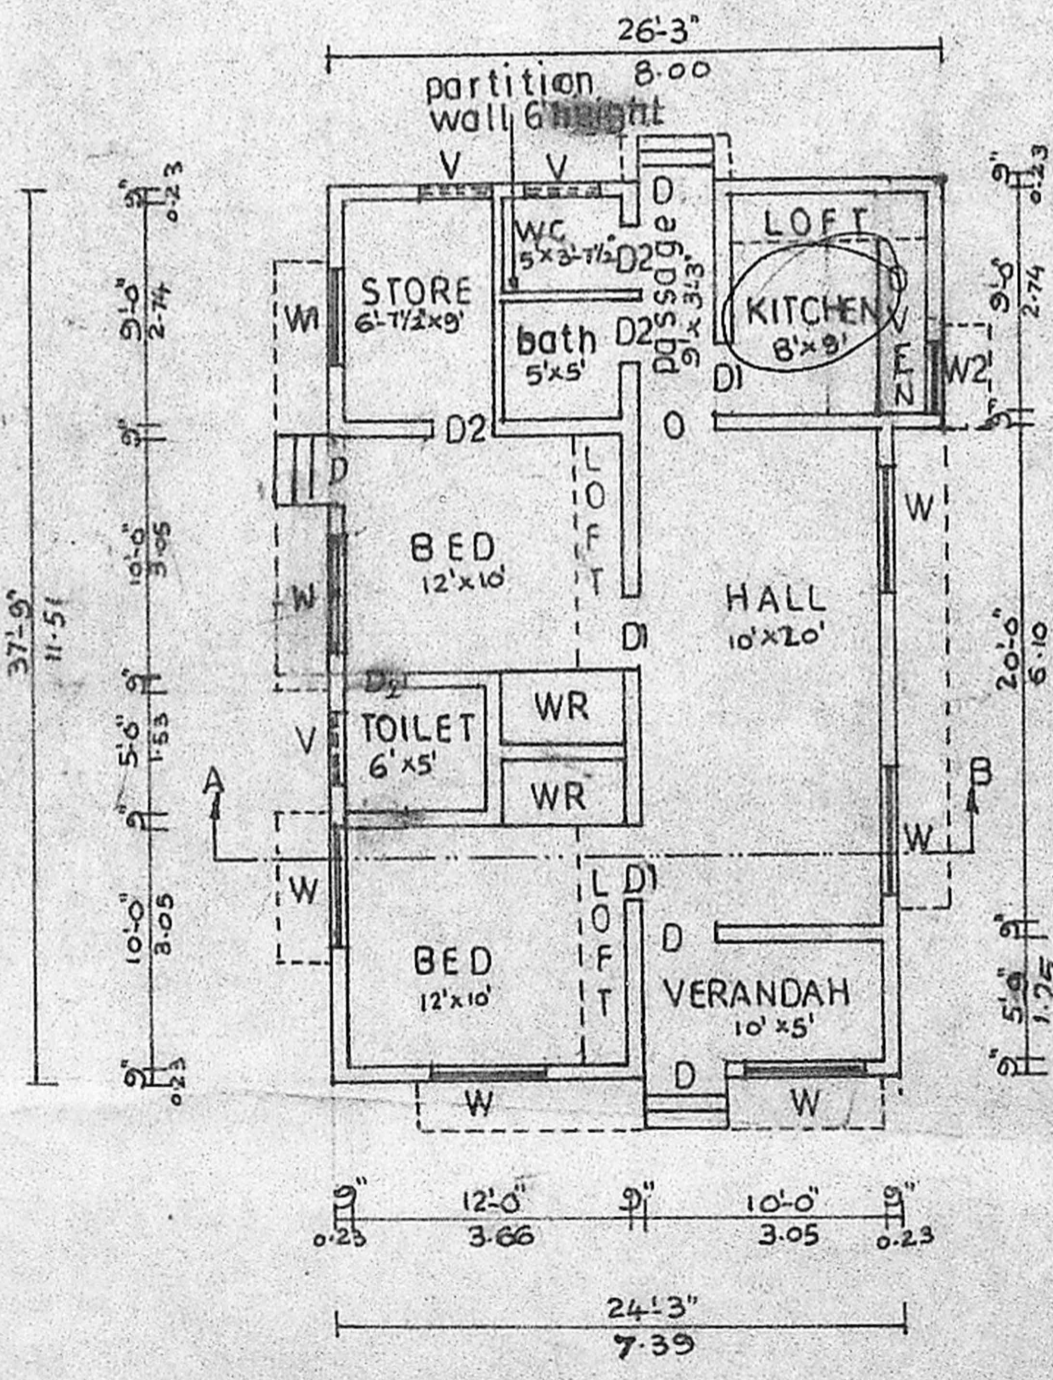

PLAN

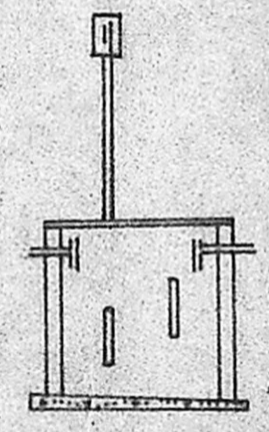


SECTION

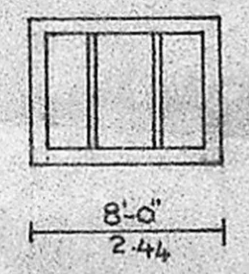

PLAN

SEPTIC TANK

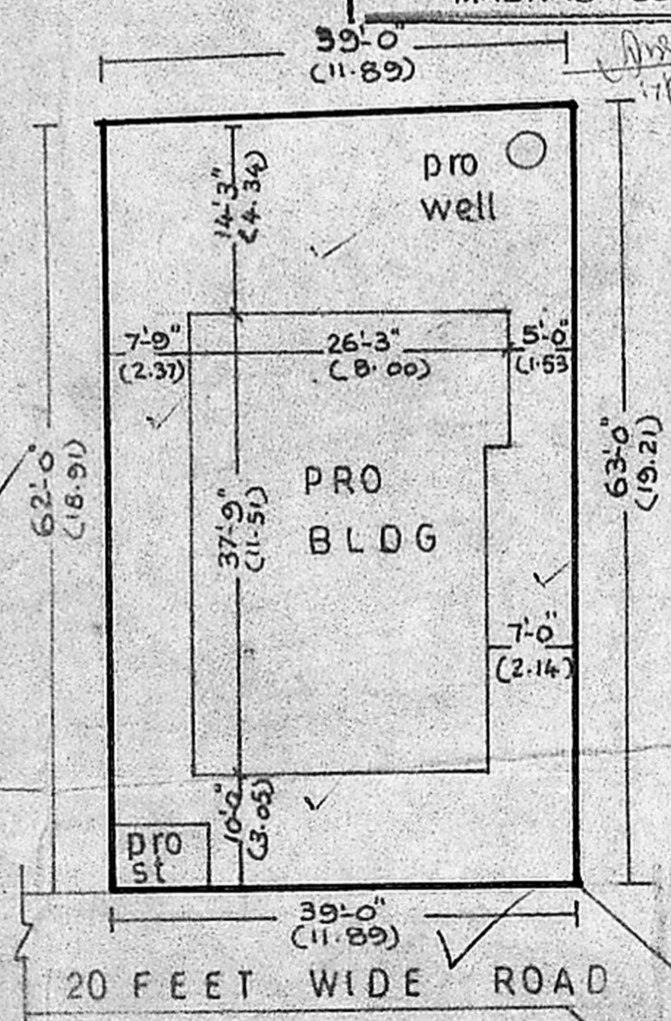

SITE PLAN  
SCALE 1:200

AREA : 2437 SQFT (OR) 227M<sup>2</sup>  
 PLINTH AREA : 936 SQFT (OR) 87M<sup>2</sup>  
 CARPET AREA : 746 SQFT (OR) 69M<sup>2</sup>

ALL DIMENSIONS ARE  
 IN FEET & METERS  
 SCALE 1:100

1. PCC 1:5:10-40mm HBG metal for foundation & flooring
2. RCC 1:2:4-20mm HBG metal for roof, lintel, plinth beam, column, sunshade.
3. Brick work cm 1:6-stock bricks.
4. Wall plastering cm 1:5-12mm thick.
5. Floor, Ceiling finish cm 1:3-12mm thick.
6. Weather proof over roof.

D-DOOR	3'-3" x 7'-6"	COVERAGE : 38%
D1-DOOR	3'-0" x 6'-6"	F.S.I. : 0.38
D2-DOOR	2'-6" x 6'-0"	
W-WINDOW	5'-0" x 4'-0"	PROPOSED
W1-WINDOW	4'-0" x 4'-0"	BOUNDARY
W2-WINDOW	3'-0" x 4'-0"	EXISTING
V-VENTILATOR	3'-0" x 2'-0"	ROADS

OWNER

LICENSED SURVEYOR

DESIGNED BY

*R. Batabrickna Murthy*  
 D.C.E. (S.W.)  
 LICENSED SURVEYOR  
 AVADI & AMBATUR TOWNSHIPS  
 30, N. M. Road, (Opp. I.O.B.) Avadi,  
 MADRAS - 600 054.

**B.S BUILDERS & SUMATHI XEROX**

30 NM ROAD  
 (OPP TO IOB)  
 AVADI  
 PHONE  
 680 361 PP  
 MADRAS-54

*A2/9021/90*  
*Scrutiny Plan*  
*28/5/90*

