

PLAN SHOWING PROPOSED THE CONSTRUCTION OF RESIDENTIAL BUILDING IN S.NO 633/1B
 PLOT: 17 NO. 58 THIRUMULAI VAYAL VILLAGE, AVADI TOWNSHIP LIMIT.

OWNER: THIRU. K. SAMPATH KUMAR.


SCALE: 1:100

Planning Permit No. A/748/90.


APPROVED

SUBJECT TO THE CONDITIONS IN THIS OFFICE LETTER.
 No. A2/9086/90 Date 22-6-90.

O/e. c. r. Umale
 22/6/90
 FOR MEMBER SECRETARY
 MADRAS METROPOLITAN
 DEVELOPMENT AUTHORITY
 MADRAS - 600 008.

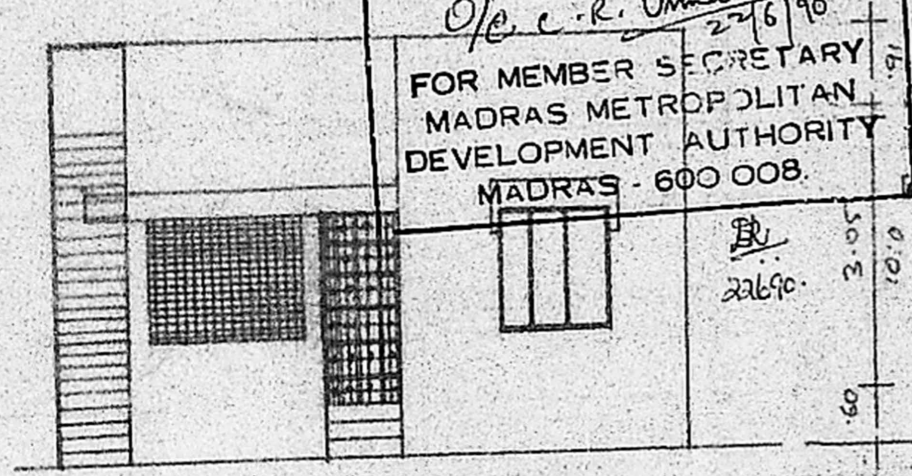

FRONT ELEVATION.

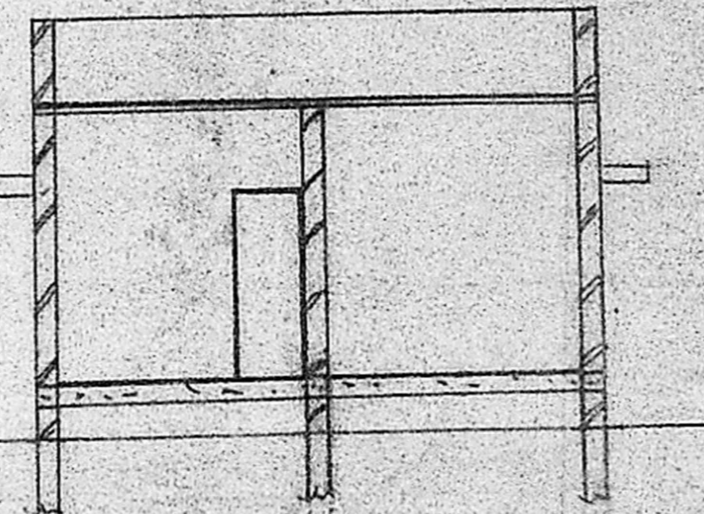


SECTION ON A.B.


PARAPET WALL 3'0 HT
 R.C.C. 1:2:4 4 1/2" dia

R.C.C. PILLAR IN 1:2:4 MIX
 PLINTH BEAM.

FOUNDATION IN R.C.C. 1:2:4 MIX.

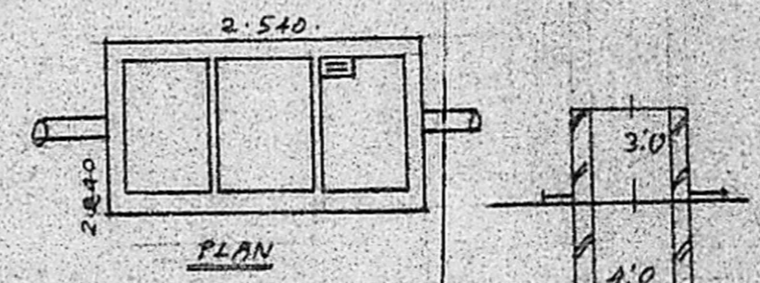


PLAN

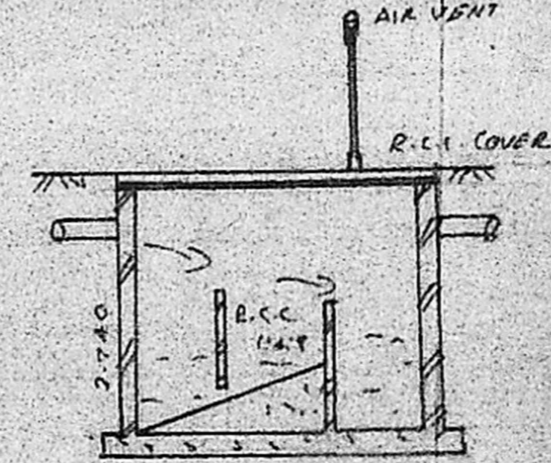




SECTION OF S.T.



SECTION OF WELL.

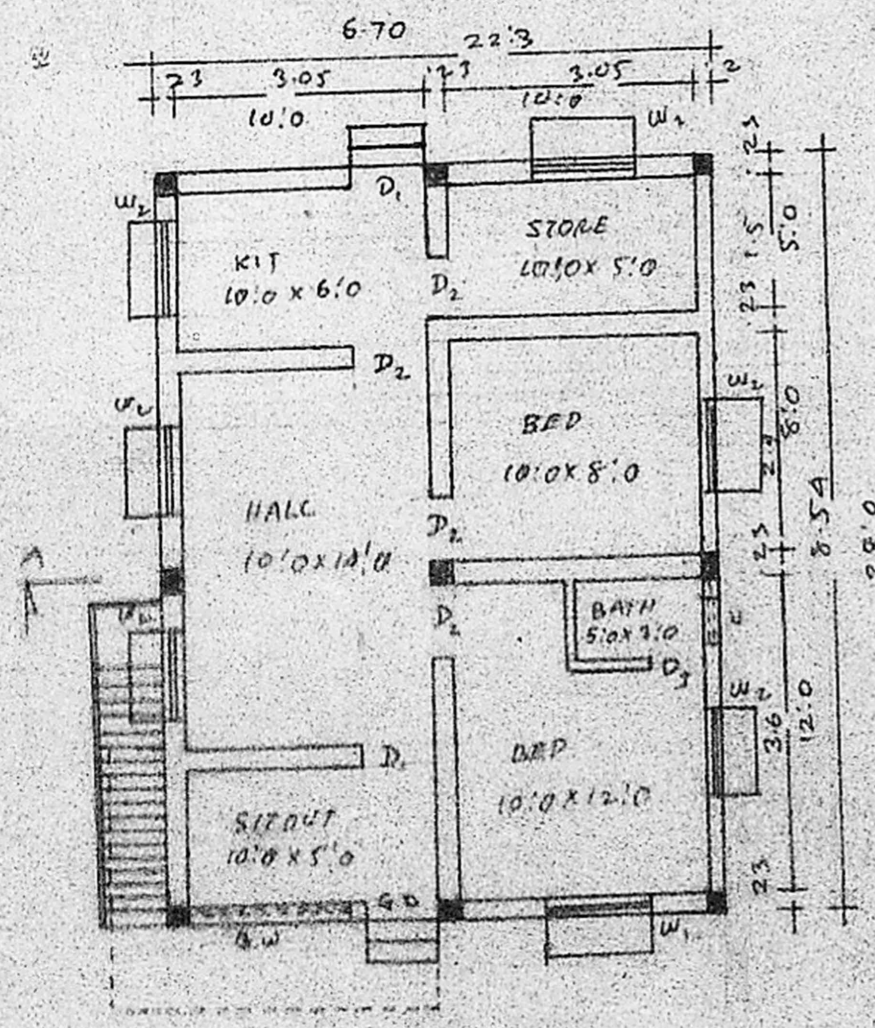

PLAN

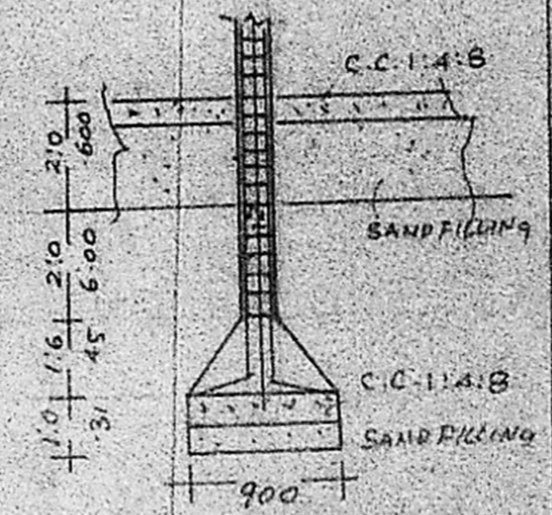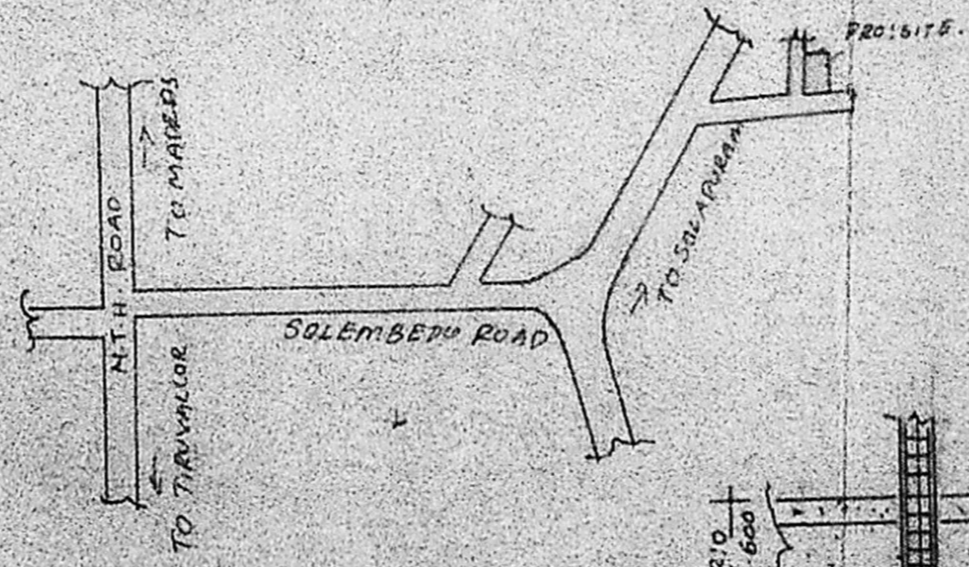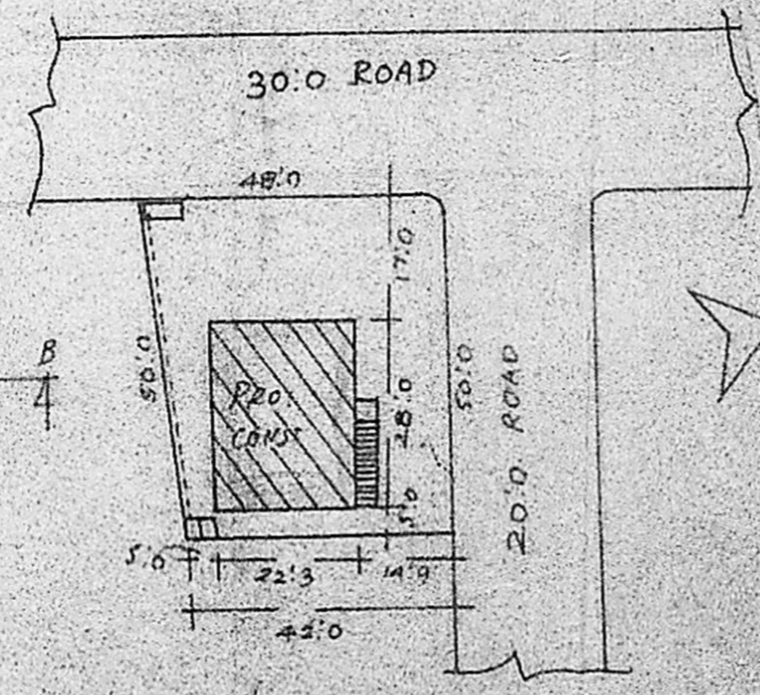

FOUND. DETAILS SCALE 1:50

BRIEF SPECIFICATION

FOUNDATION	R.C.C. 1:2:4 15 CM TH OVER SAND FILLING
SUPER STRUCTURE	B.W. IN CM. 116
ROOFING	R.C.C. 1:2:4 4 1/2" dia WITH WEARING COAT ON TOP
FLOORING	C.C. 1:1.4:8 10 CM TH. OVER HARD CORE
PLASTERING	C.M. 1:4 12 MM TH. R.C.C. WALL
JOINERIES	FIRST CLASS HARD WOOD

SCHEDULE OF JOINERIES

DOOR PANELLED	D1 1000 X 2000
DOOR	D2 900 X 2000
DOOR	D3 750 X 2000
DOOR GRILDOOR	GR 1000 X 2000
WINDOW	W1 1500 X 1370
WINDOW	W2 900 X 1370
VENTILATOR	V 900 X 600

AREA STATEMENT

AREA OF SITE	2250 SQ FT OR 209 SQ M
AREA OF UNIT	616 SQ FT OR 57 SQ M
COVERAGE	27.1% S.T. 0.27

LEGEND
 BOUNDARY SHOWN
 PRO. CONST. SHOWN

K. PERIASAMY D. C.E.E.
 LICENSED SURVEYOR
 CONSULTING ENGINEER
 AVADI
 MADRAS
 LICENSED SURV. 1950

OWNER