



Elevation

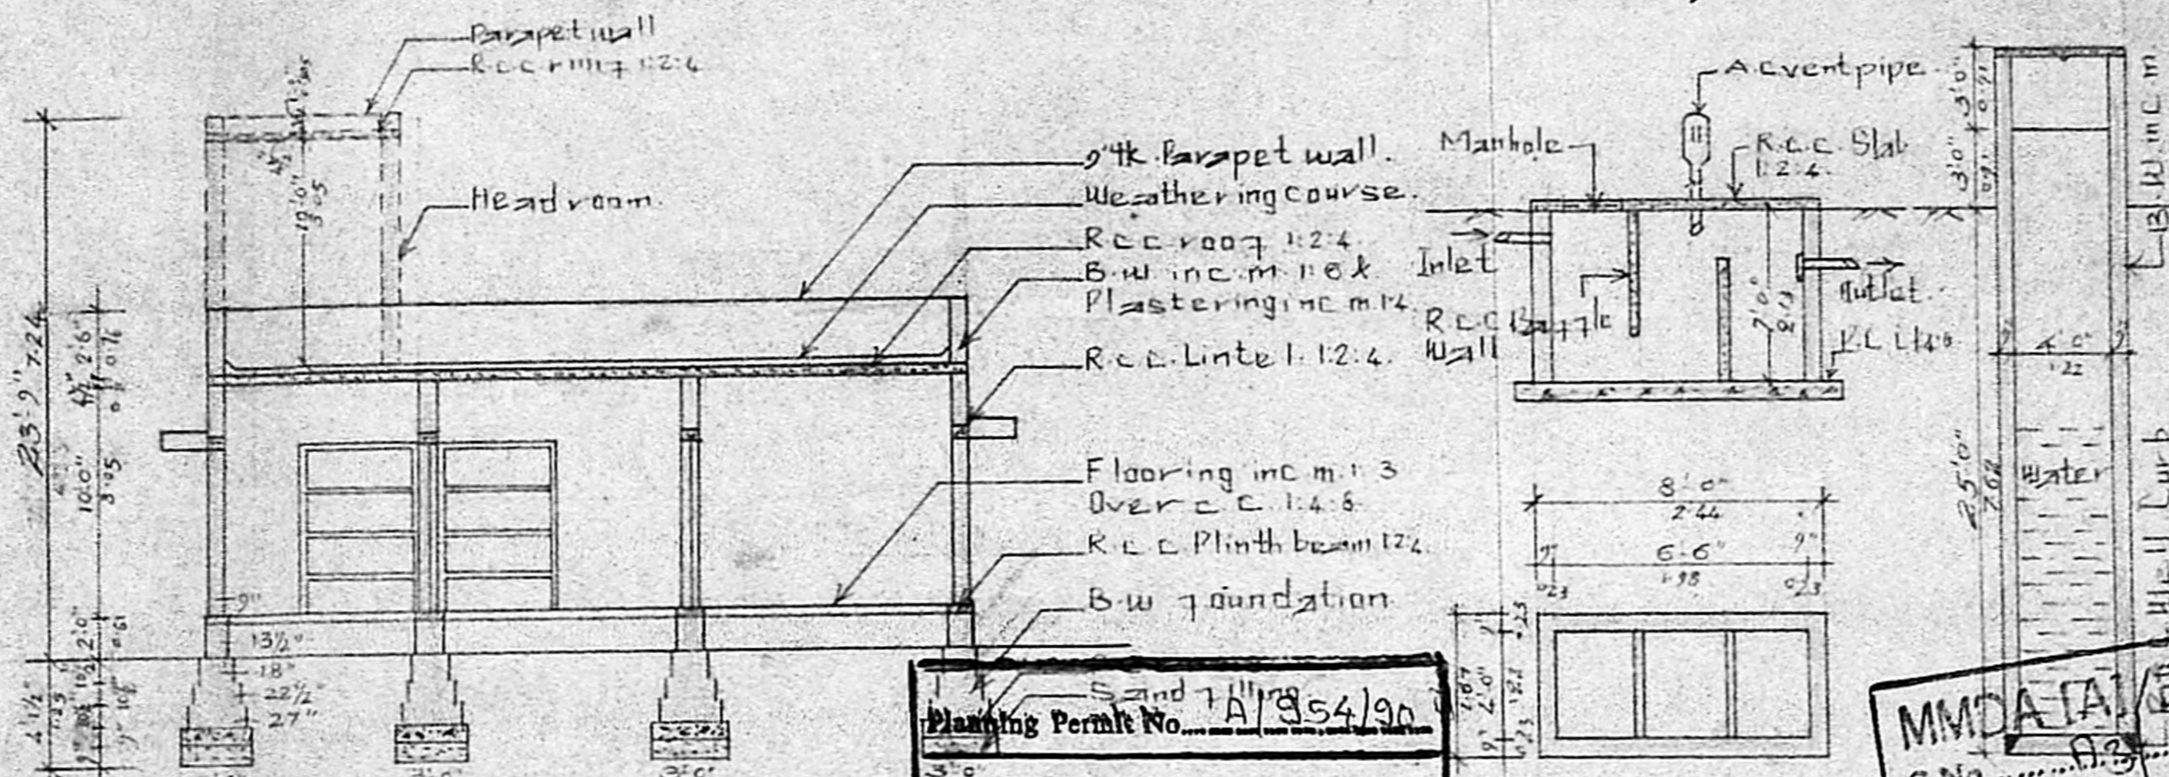


Section AA

Planning Permit No. Sand 7A/1854/90  
**APPROVED**  
 SUBJECT TO THE CONDITIONS IN THIS OFFICE LETTER.  
 No. A3/10119/300 dated 26-07-90  
 C. R. Umale  
 26/7/90  
 FOR MEMBER SECRETARY  
 MADRAS METROPOLITAN  
 DEVELOPMENT AUTHORITY  
 MADRAS - 600 005.


MMDA/IA/PP No. 10119/300  
 C.No. 10119/300  
 Assl. 26/7/90  
 Section Septic tank  
 PART I  
 PART II  
 D.P.  
 A. Raineries

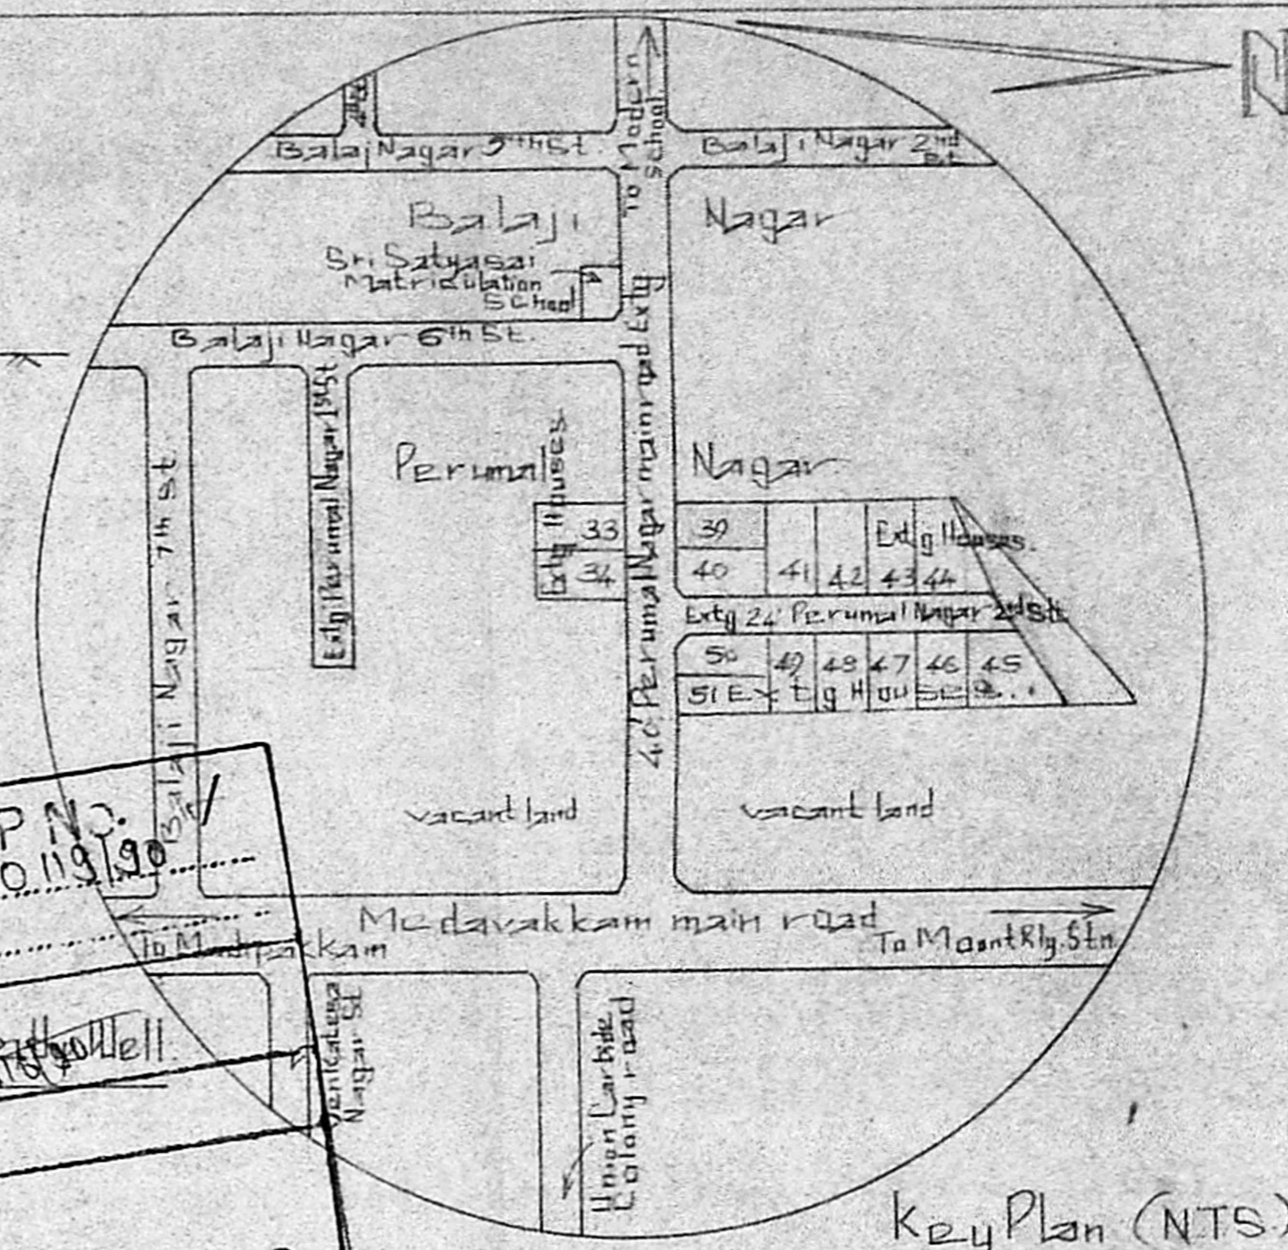


Key Plan (NTS)

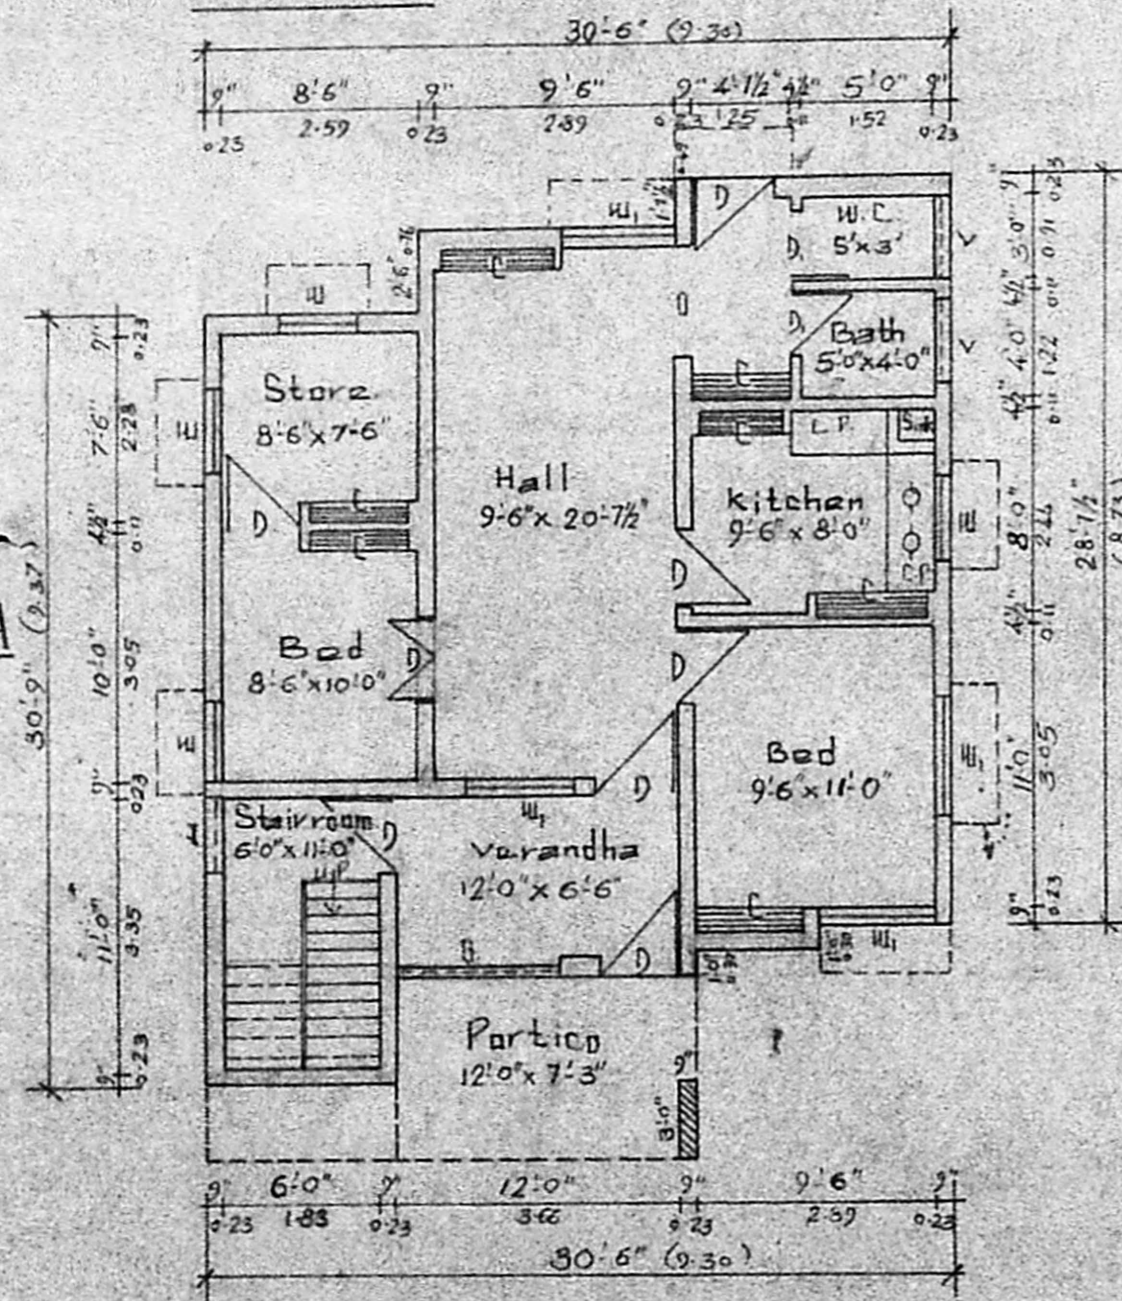

Ground floor Plan

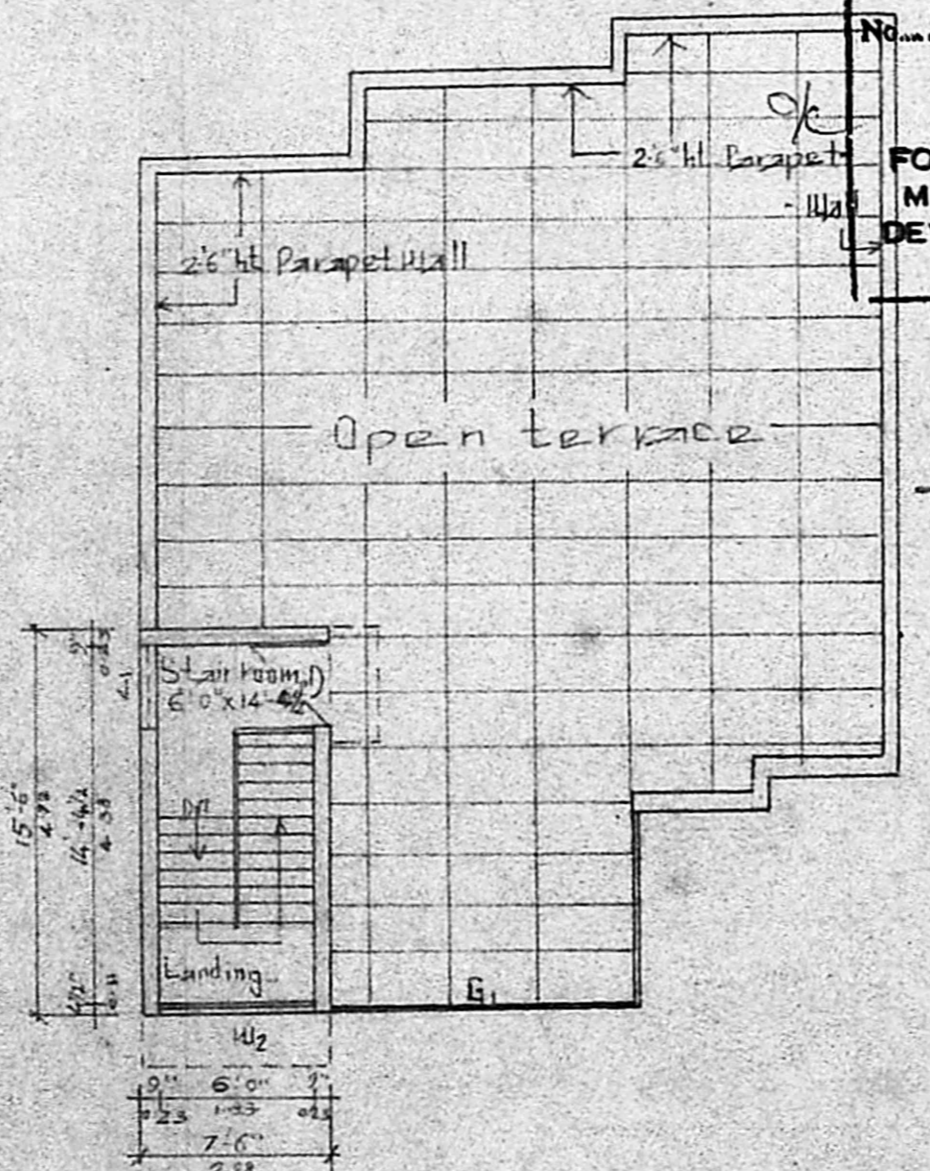

Headroom Plan

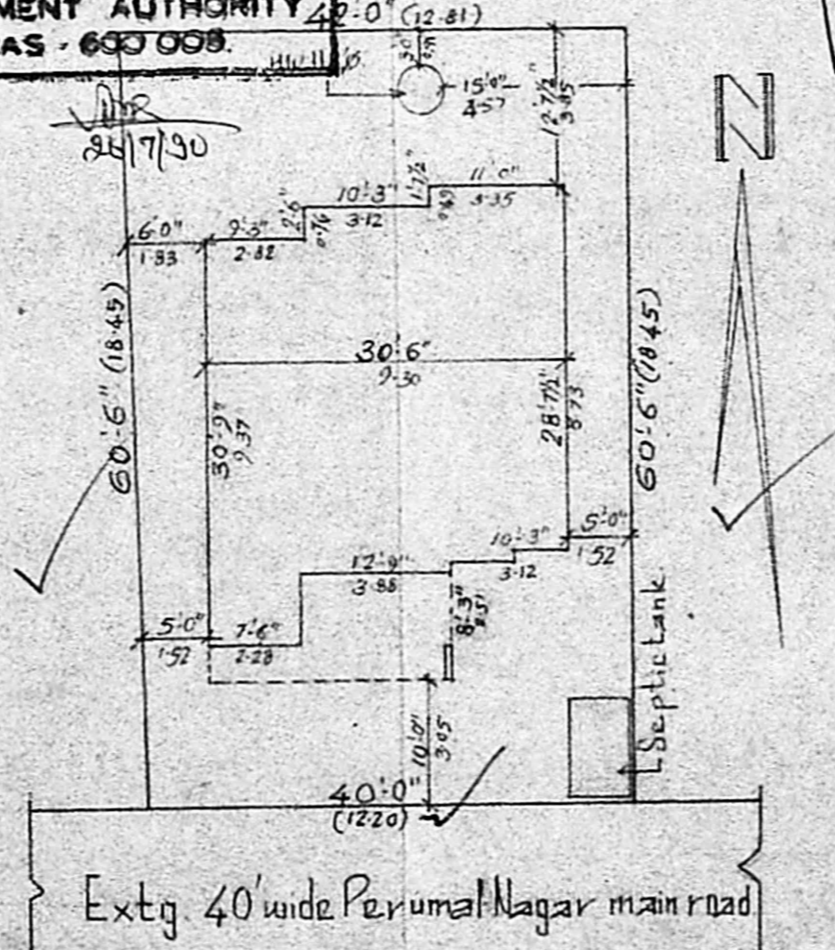

Site Plan (scale 1/16')

Extent	in Sqft	Sq.m.	Reference
Site area	2480.00	230.48	Proposed
6-floor Plinth area	897.48	83.40	Road
Headroom area	116.25	10.80	Site

Staircase Details:	
Width	91 E.M.
Tread	0'10"
Raise	0'7"

Coverage - 37%	
F.S.I - 115M.	

Proposed construction of residence house at Plot No. 39, Perumal Nagar main road, Perumal Nagar, in S.No. 87/1b, 88/1, New S.No. 88/8, in Patta No. 1487, New V.No. 106, Ullagaram village, Ullagaram-Puzhuthivakkam Town Panchayat limit, Saidapet taluk, Chingleput District, scale 1/16' (1:100)

Sig. of Owner: [Signature]  
 S. KRISHNAN  
 Licensed Surveyor & Engineering Consultant  
 Reg. No. D.C.E. 113-387 F-1  
 ALANDUR MUNICIPALITY,  
 Chennai-12, Nambur Road, Adhipakkam,  
 MADRAS 600 691.  
 Engineer