



PLAN SHOWING THE PROPOSED CONSTRUCTION OF DWELLING HOUSE AT DOOR NO 15/A1. S. NO. 116/C, AT KANAKKAR LANE 3rd STREET, TIRUVOTTIYUR VILLAGE AND MUNICIPAL LIMIT, MADRAS-19.

scale: An Inch to 8 feet OR 1:100

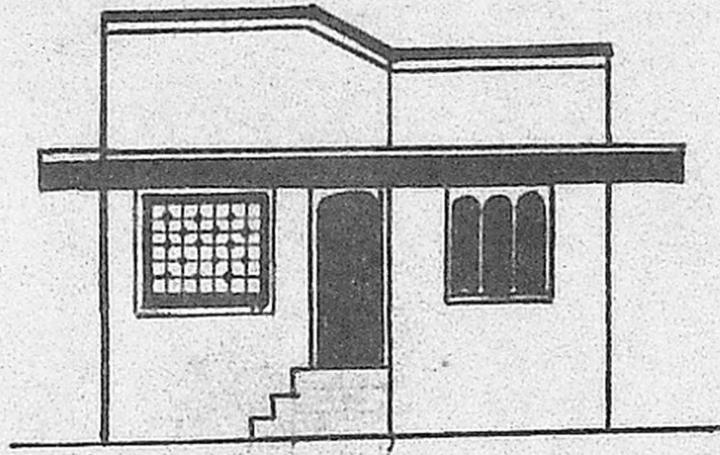


ELEVATION


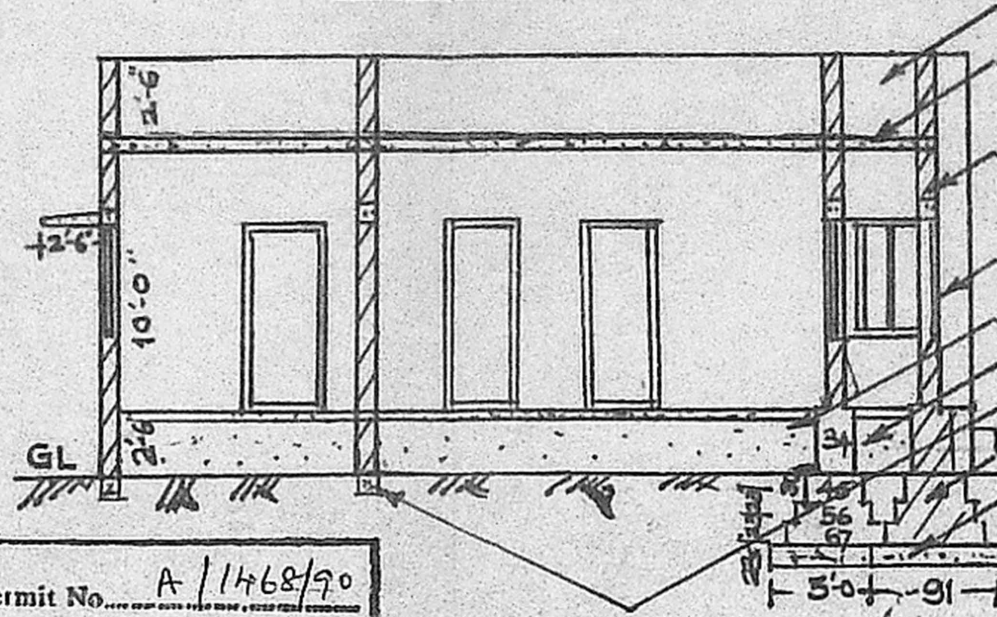


parapet wall to be Brick work in c.m. 1:5
Roofing with R.C.C. 1:2:4 concrete finishing with weathering course
superstructure with brick work in cement mortar 1:5
plastering with cement mortar 1:4
flooring with p.c.c. 1:4:8 mix conc.
River sand filling inside the basement
plinth beam with R.C.C. 1:2:4
Footings with Brick work in c.m. 1:5
Foundation with p.c.c. 1:4:8 conc.

KEY PLAN (M.T.S)

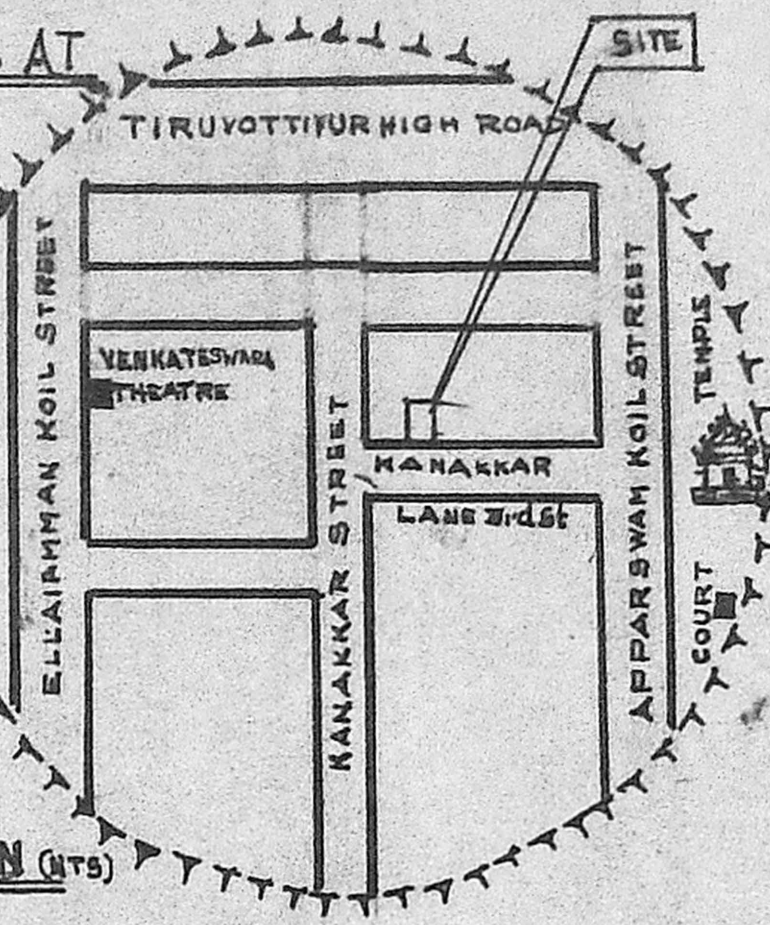


Planning Permit No. A/1468/90
APPROVED SECTION ON AA'
SUBJECT TO THE CONDITIONS IN THIS OFFICE LETTER.
No. A3/10707/90 Date 7-11-90
R.C.C. COLUMN 5
etc C. R. Unial
FOR MEMBER SECRETARY
MADRAS METROPOLITAN DEVELOPMENT AUTHORITY
MADRAS - 600 008.

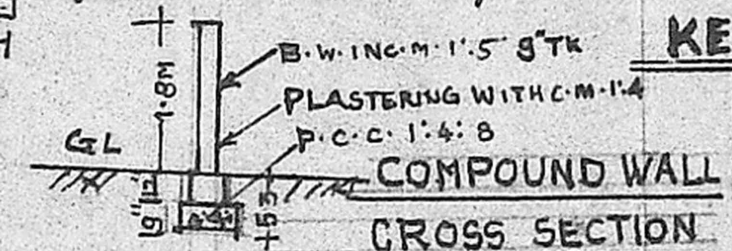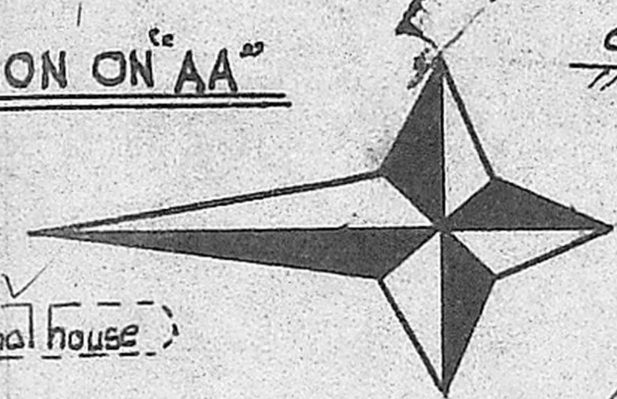


CROSS SECTION

JOINERIES


DOOR	D	3'-3" x 7'-0" / 1.00 x 2.1
DOOR	D ₁	3'-0" x 6'-6" / 0.91 x 1.97
DOOR	D ₂	2'-6" x 6'-0" / 0.75 x 1.80
WINDOW	W	3'-0" x 4'-6" / 0.91 x 1.37
WINDOW	W ₁	4'-6" x 5'-6" / 1.37 x 1.67
VENTILATOR	V	2'-0" x 1'-6" / 0.61 x 0.45
GRILL	G	5'-6" x 4'-6" / 1.57 x 1.37

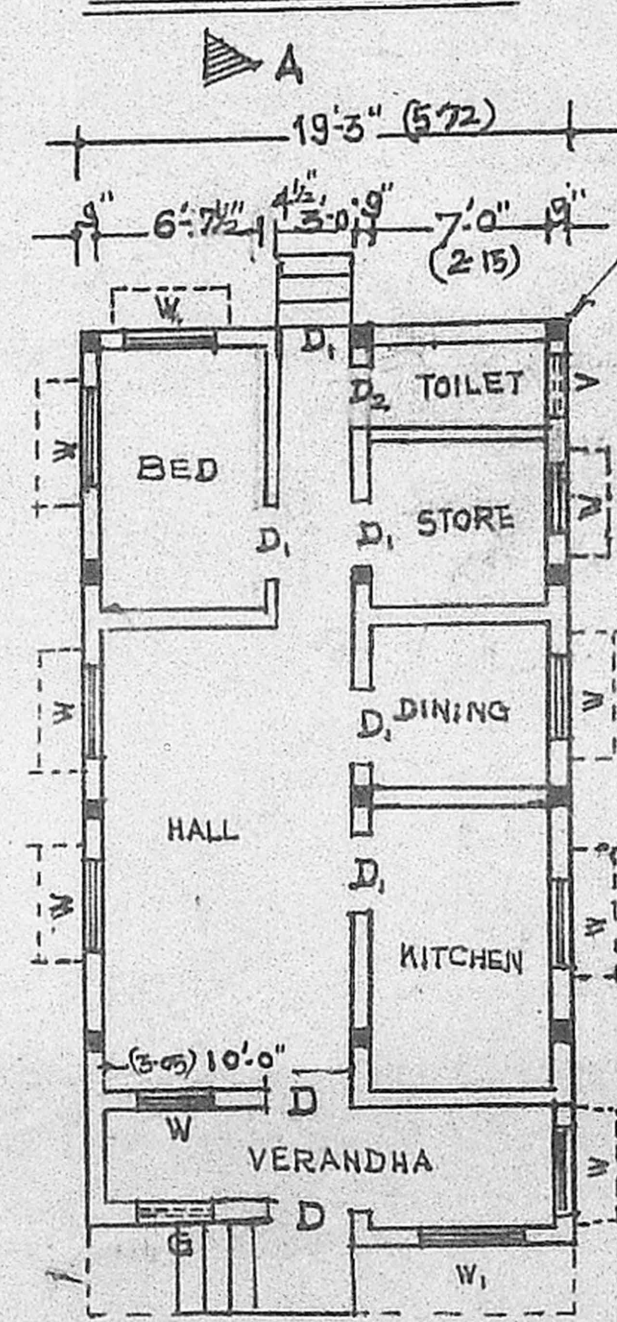


PLAN

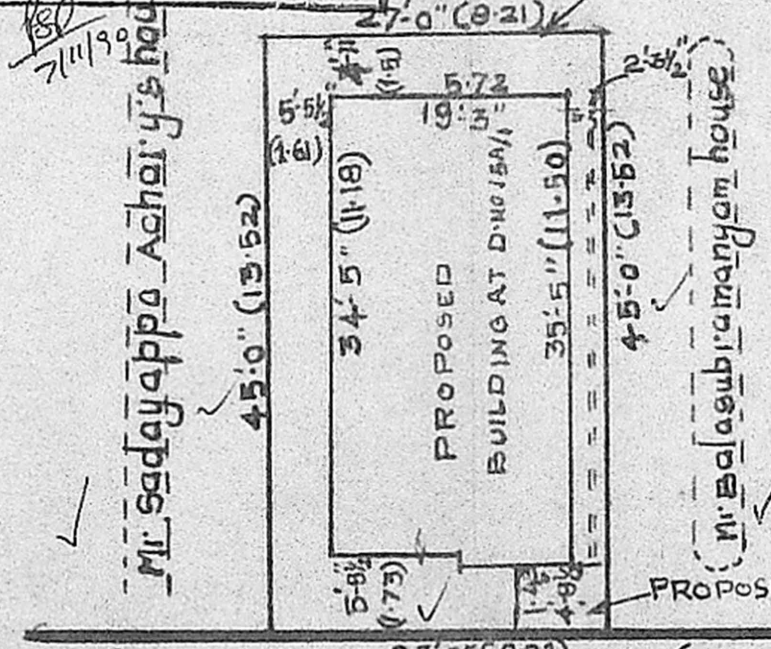

SITE PLAN scale: 1"=16'-0"

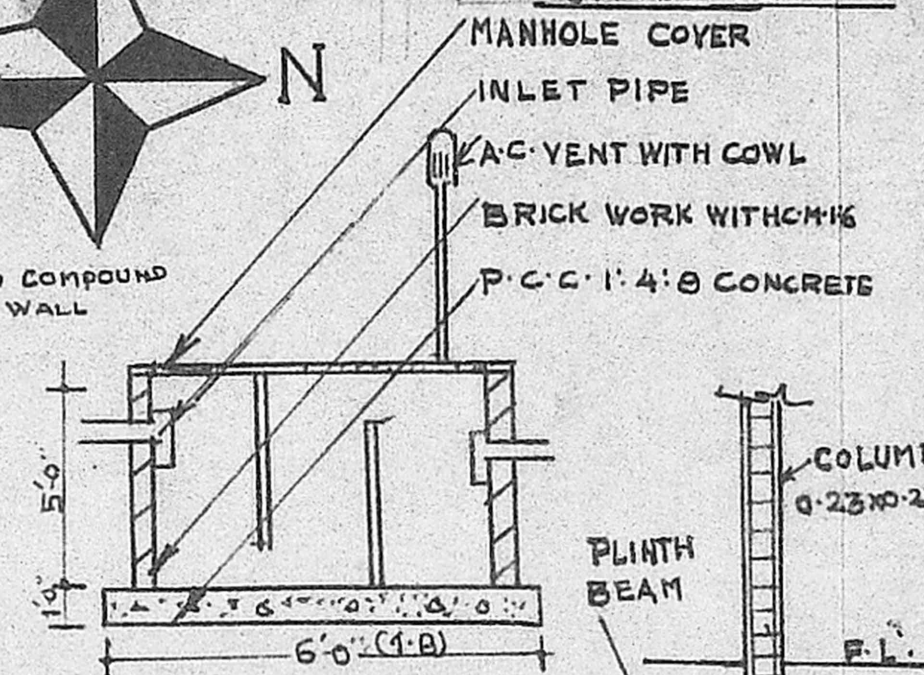

SEPTIC TANK SECTION

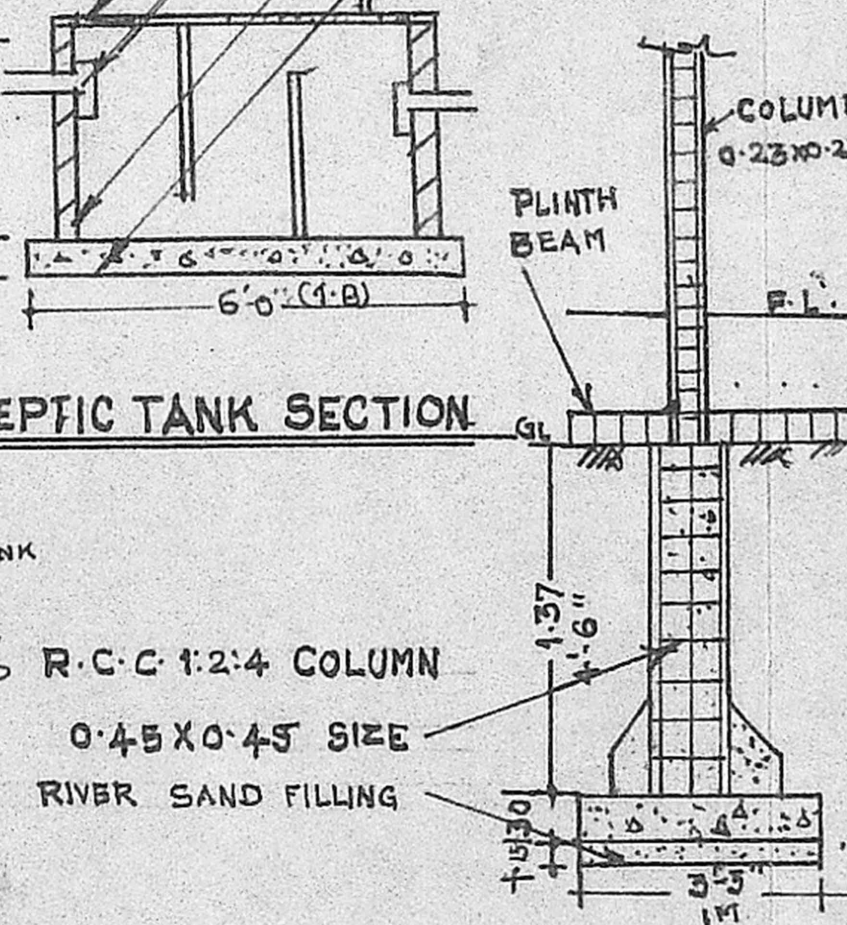

COLUMN SECTION scale 1"=4'

AREA INDEX

TOTAL SITE AREA	-1215 SFT (OR) 115 M ²
PROPOSED BUILDING AREA	- 669 SFT (OR) 62 M ²
BALANCE OPEN SPACE	- 546 SFT (OR) 51 M ²
PLOT COVERAGE	- 55% F.S.I. 0.55

LEGEND

SITE BOUNDRY SHOWN	[Symbol]
PROPOSED BLDG SHOWN	[Symbol]
STREETS SHOWN	[Symbol]

Mr. V. DURAIRAJ
OWNER'S SIGNATURE

K. RAGOTHAMAN,
LICENSED SURVEYOR,
TIRUVOTTIYUR MUNICIPALITY,
40-D, NELLIKARAN STREET,
TIRUVOTTIYUR, MADRAS-600 019.