



PLAN & SITE PLAN

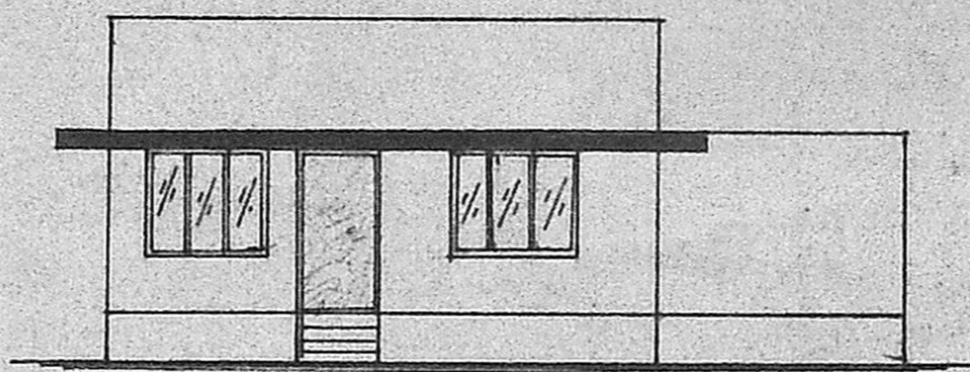


FRONT ELEVATION

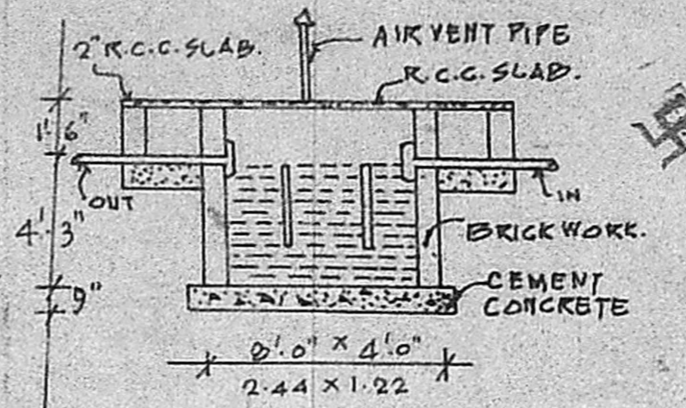


SECTION OF SEPTIC TANK


Planning Permit No. A/14/91  
**APPROVED**  
 SUBJECT TO THE CONDITIONS IN THIS OFFICE LETTER.  
 No. A3/11291/90 Dtd. 21.1.91

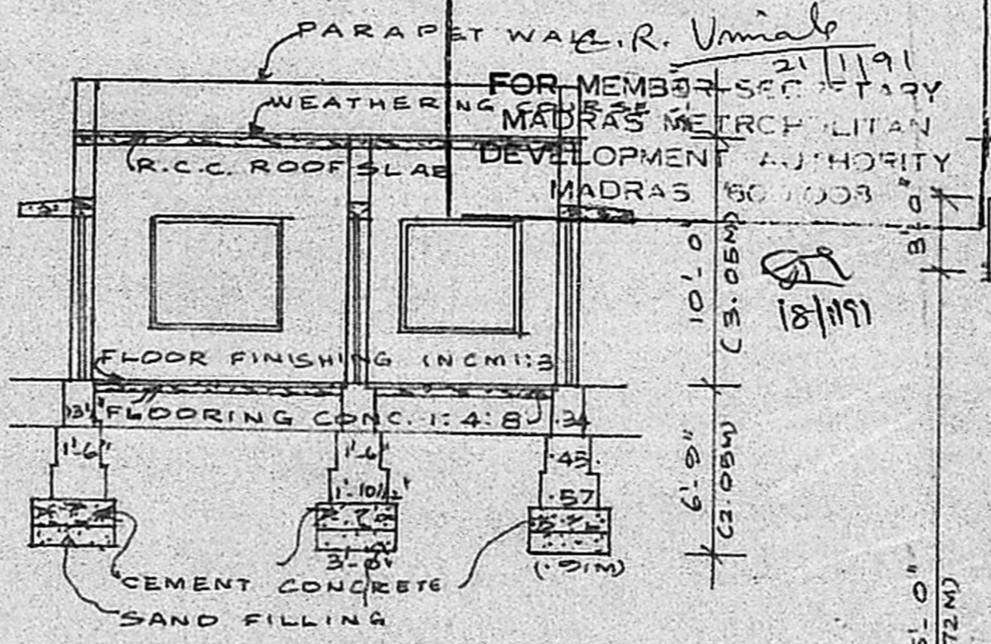

SECTION ON A-B

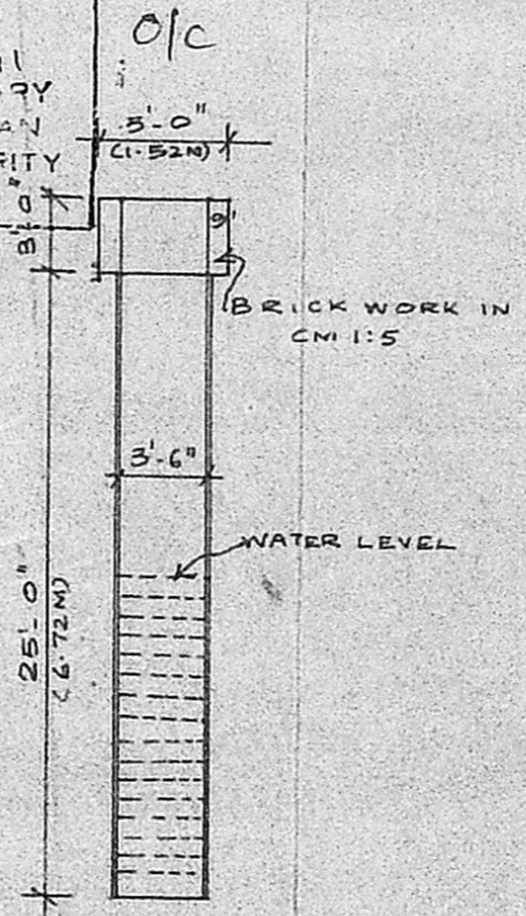

SECTION OF WELL

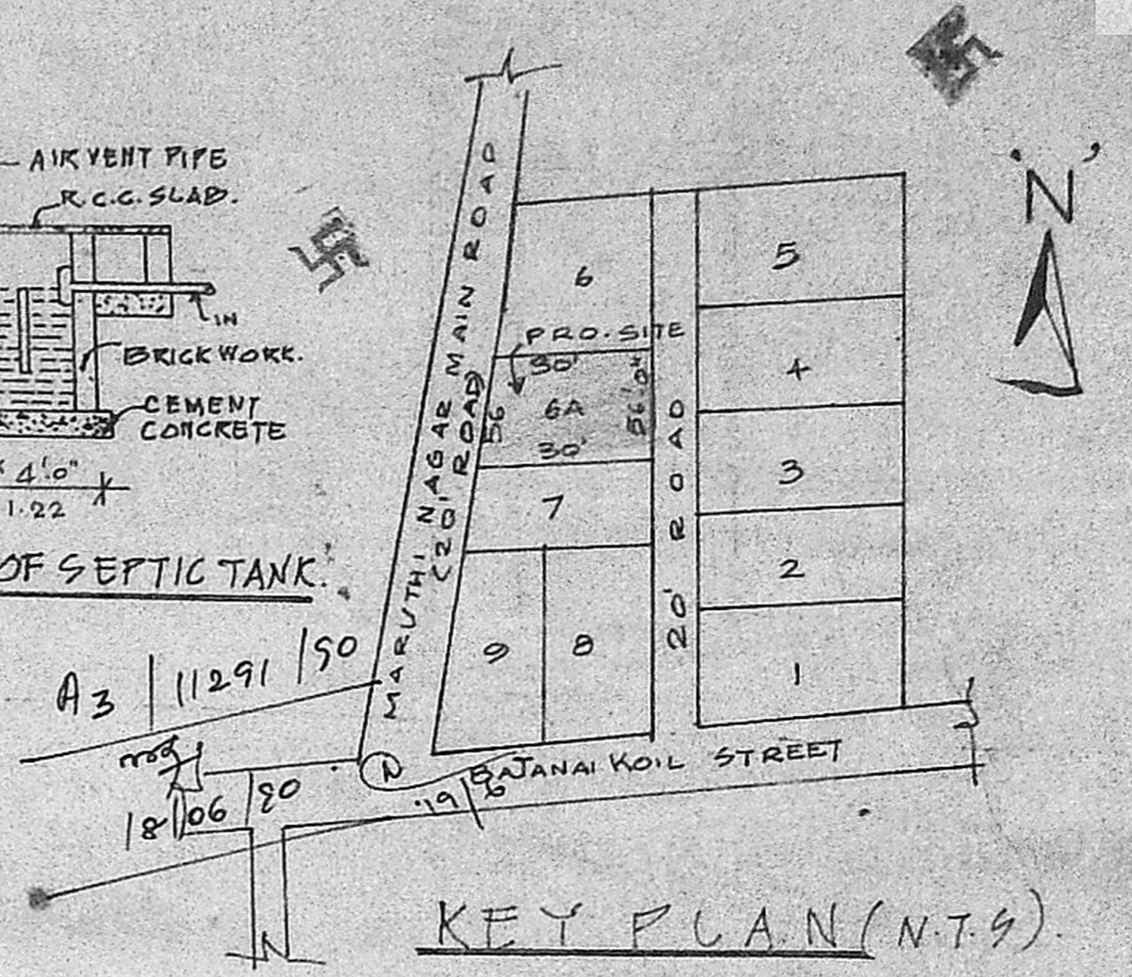

KEY PLAN (N.T.S.)

**JOINERY DETAILS**

|                  |               |             |
|------------------|---------------|-------------|
| D FLUSH DOOR     | 3'-3" x 6'-6" | 1.00 x 2.00 |
| D1 PANELLED DOOR | 3'-0" x 6'-6" | 0.91 x 2.00 |
| D2 PANELLED DOOR | 2'-6" x 6'-0" | 0.76 x 1.83 |
| W GLAZED WINDOW  | 5'-0" x 4'-6" | 1.52 x 1.37 |
| W VENTILATOR     | 3'-0" x 2'-6" | 0.91 x 0.76 |

**AREA DETAILS**

|                               | SQ. FT. | M <sup>2</sup> |
|-------------------------------|---------|----------------|
| TOTAL AREA OF THE PLOT        | 2100.   | 195.09         |
| AREA OF THE PRO. CONSTRUCTION | 524.4   | 48.72          |
| OPEN SPACE                    | 1575.6  | 146.37         |

**COLOUR INDEX**

|                       |  |
|-----------------------|--|
| EXISTING ROAD         |  |
| PROPOSED CONSTRUCTION |  |
| OWNER SITE            |  |

PLAN SHOWING THE PROPOSED CONSTRUCTION OF A RESIDENCE AT PLOT NO. 6A, S. NO 32/3, HASTHINAPURAM VILLAGE PALLAVARAM MUNICIPALITY, SAIDAPET TALUK, CHENGAI ANNA DISTRICT

SCALE :- 1 INCH = 8 FEET (OR) 1 CM = 1 METER.

*K. Dhanalakshmi*  
 OWNER SIGNATURE

*P. J. Prabaharan*  
 P. J. PRABAHARAN  
 LICENSED SURVEYOR NO. 46  
 CORPORATION OF MADRAS  
 AMBATTUR TOWNSHIP  
 71/4, HIG, Central Avenue  
 KORATTUR, MADRAS-60  
 LICENSED SURVEYOR.