

PLAN SHOWING THE ADDITIONS PROPOSED
ON GROUND, FIRST AND SECOND FLOORS AT
PLOT NO. 3908 BLOCK S.2, AT ANNANAGAR IN
DIVISION 75, MADRAS-40.

M.P.P.N.
A3/12588/90
A.P. D.P.

mock charges
Phone: 632203
M. S. RAJESWARA CHARYULU
L.C.E. A.I.I.D, Grad-I, Struct E.
Architect, Engineer & Contractor,
Panel Engineer, P.R. & CE Govt of Tamilnadu
Licensed Surveyor Corporation of Madras No-47
Pondicherry, Tambur. Ayadi, Alandur,
Tamberam, Tiruvottiyur, Municipality
Real Estate Broker, Plumber,
Insurance Surveyor & Loss Assessor,
Labour Contractor
77B-3, 4th St, T.M.B. KORATTUR,
MADRAS-600 080





SPECIFICATIONS:
SOIL BEAM FOUNDATION.
BRICK MASONRY IN SUPERSTRUCTURE IN CM 1:3:6.
ROOF SLAB IN RCC 1:2:4.
1/2" TH. PLASTERING IN CM 1:3:6.
MOSAIC FLOORING.
ALL JOINERIES IN TEAK WOOD.
SNOWCEN PAINTING.

JOINERIES:-
DOOR - D₁ 3'9" x 7'0" W₃ - 6'0" x 4'6"
D₂ 3'0" x 7'0" W₄ - 2'6" x 4'6"
D₃ 2'6" x 7'0" W₅ - 3'0" x 4'6"
WINDOWS: W₁ - 9'0" x 4'6" VENTILATORS:-
W₂ - 5'6" x 4'6" V₁ - 3'0" x 2'0"
W₃ - 4'0" x 4'6" V₂ - 2'0" x 2'0"




SCALE:
PLAN, ELEVATION 2
SECTION 1" REP 8 FT.

PLOT AREA: 4720 SQ. FT.
BUILDING AREA: GROUND FLOOR EXT. 975 SQ. FT.
PROPOSAL G.F.: 234 SQ. FT.
I FLOOR: 1209
II FLOOR: 601.5
PLOT COVERAGE: 27%
F.S.I: 0.63

LAYOUT PLAN SCALE 1"=33'
TAMILNADU HOUSING BOARD
ARIGNAR ANNA NAGAR

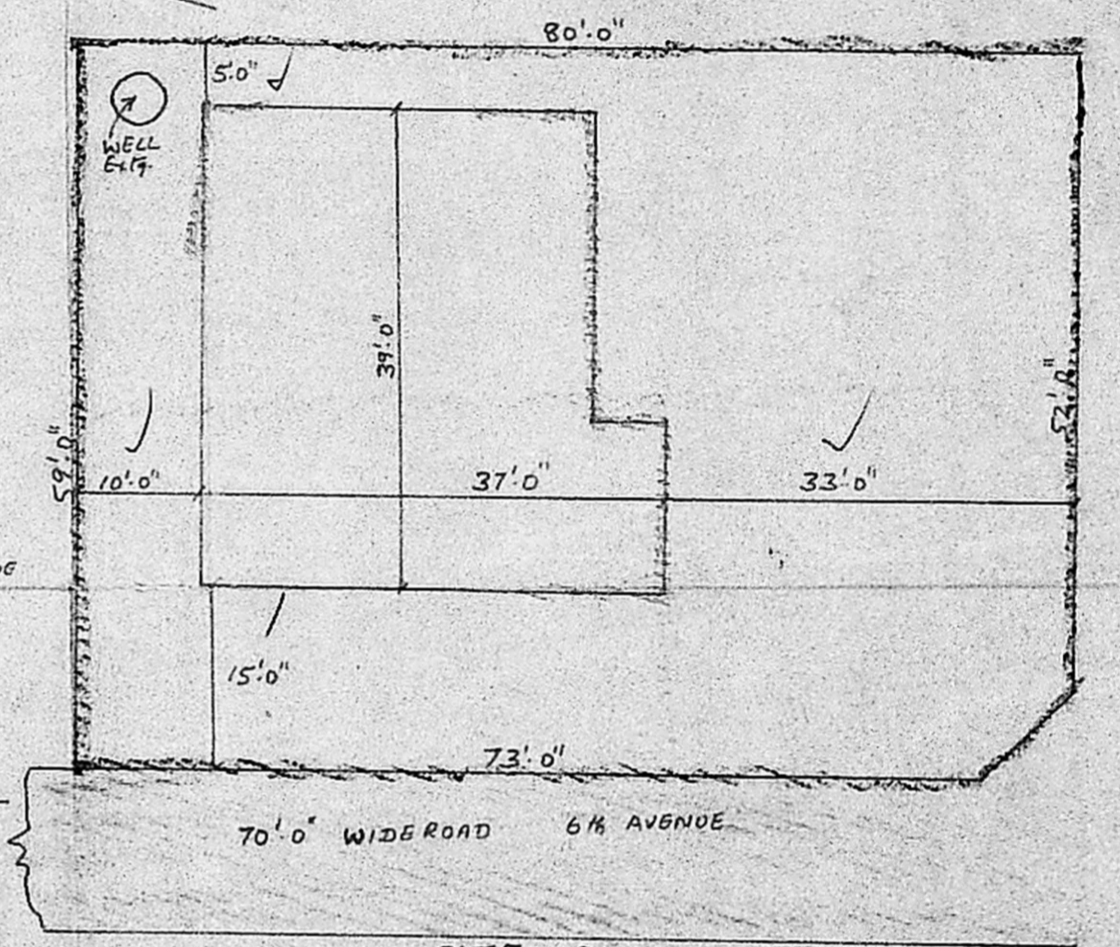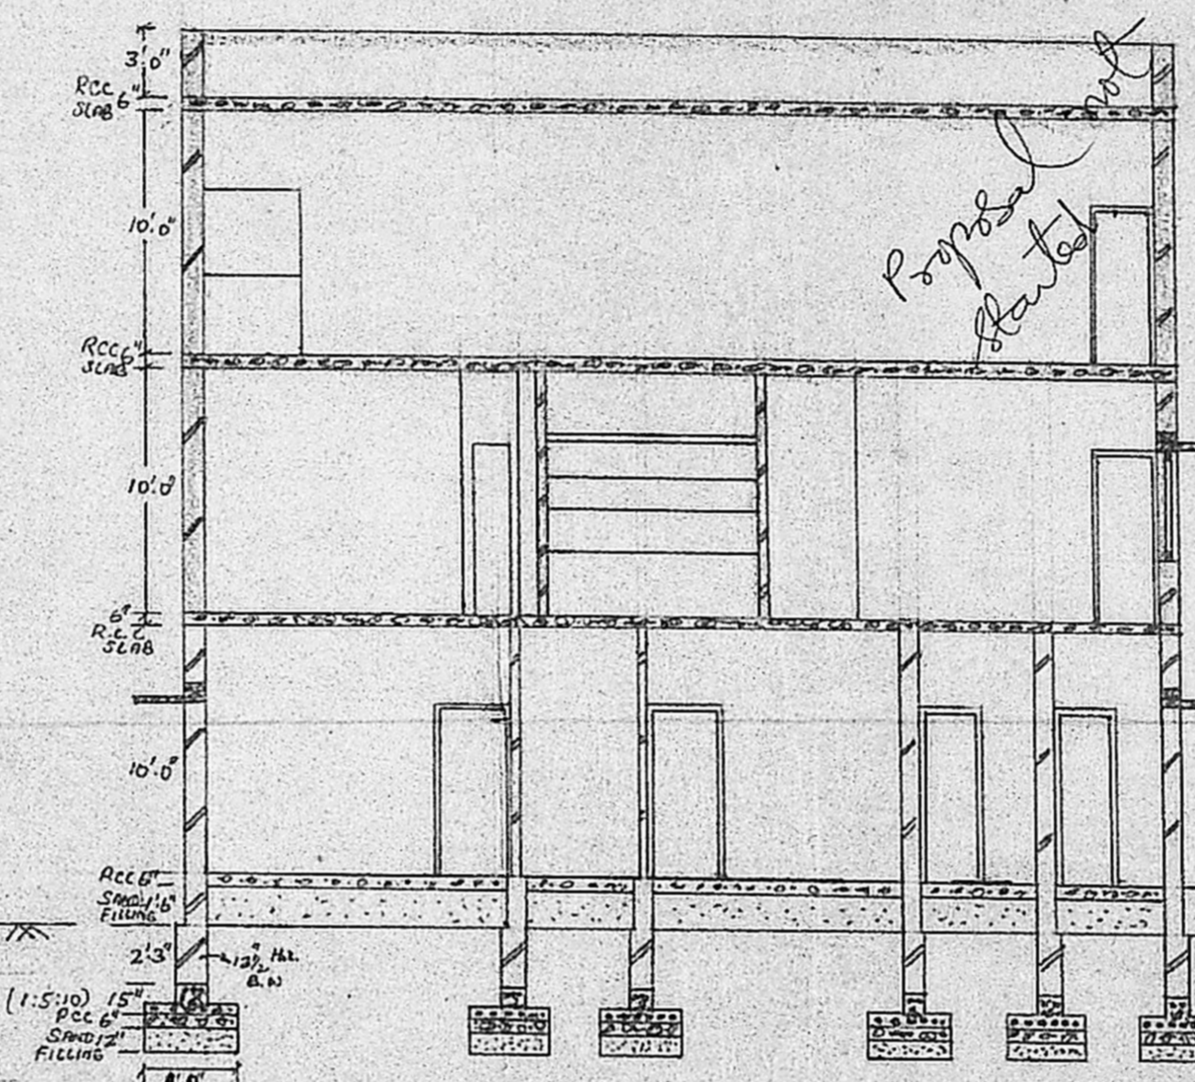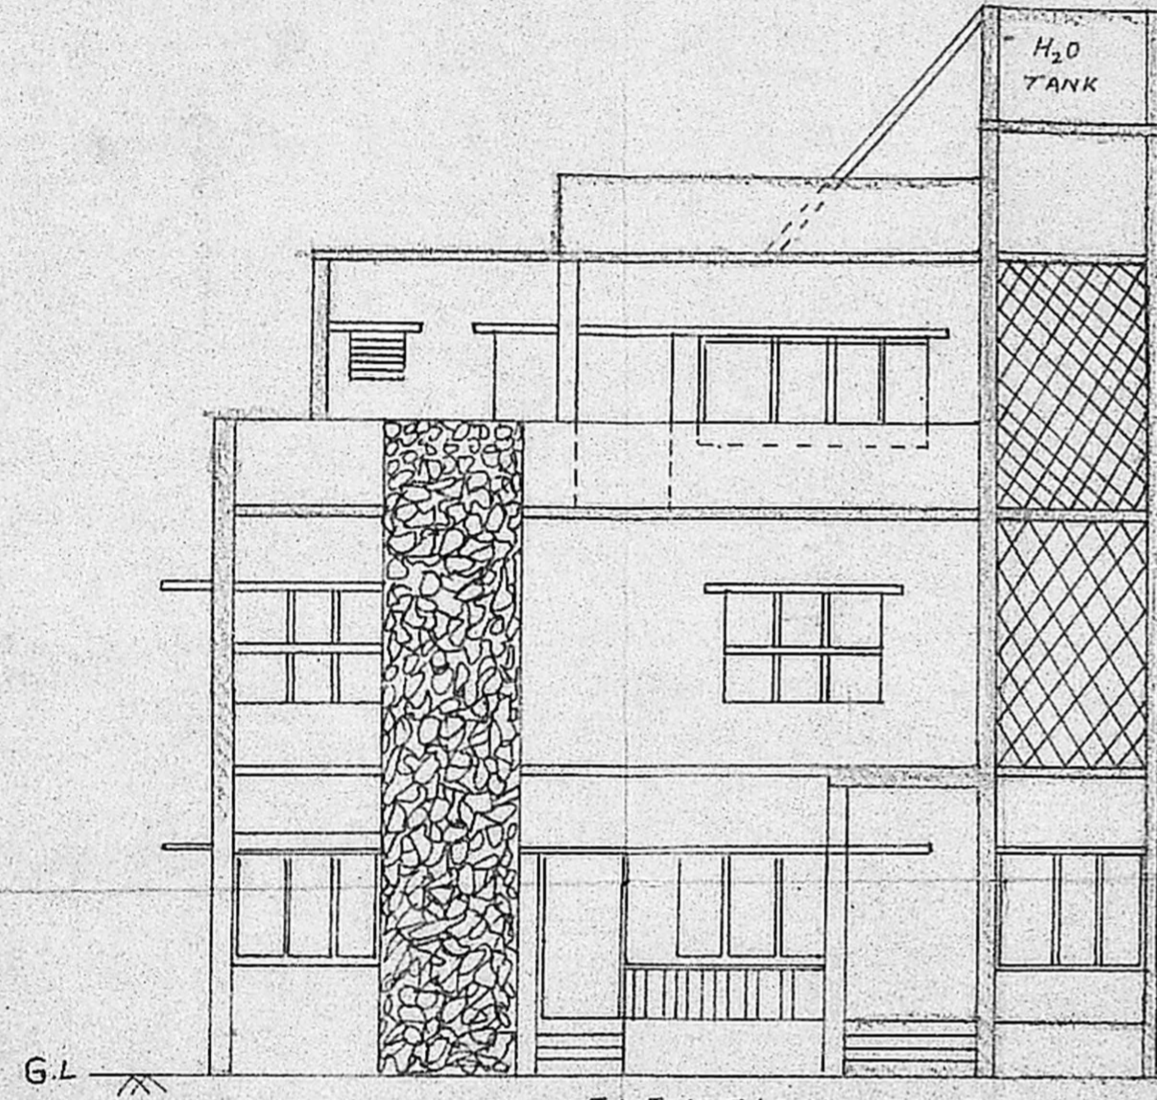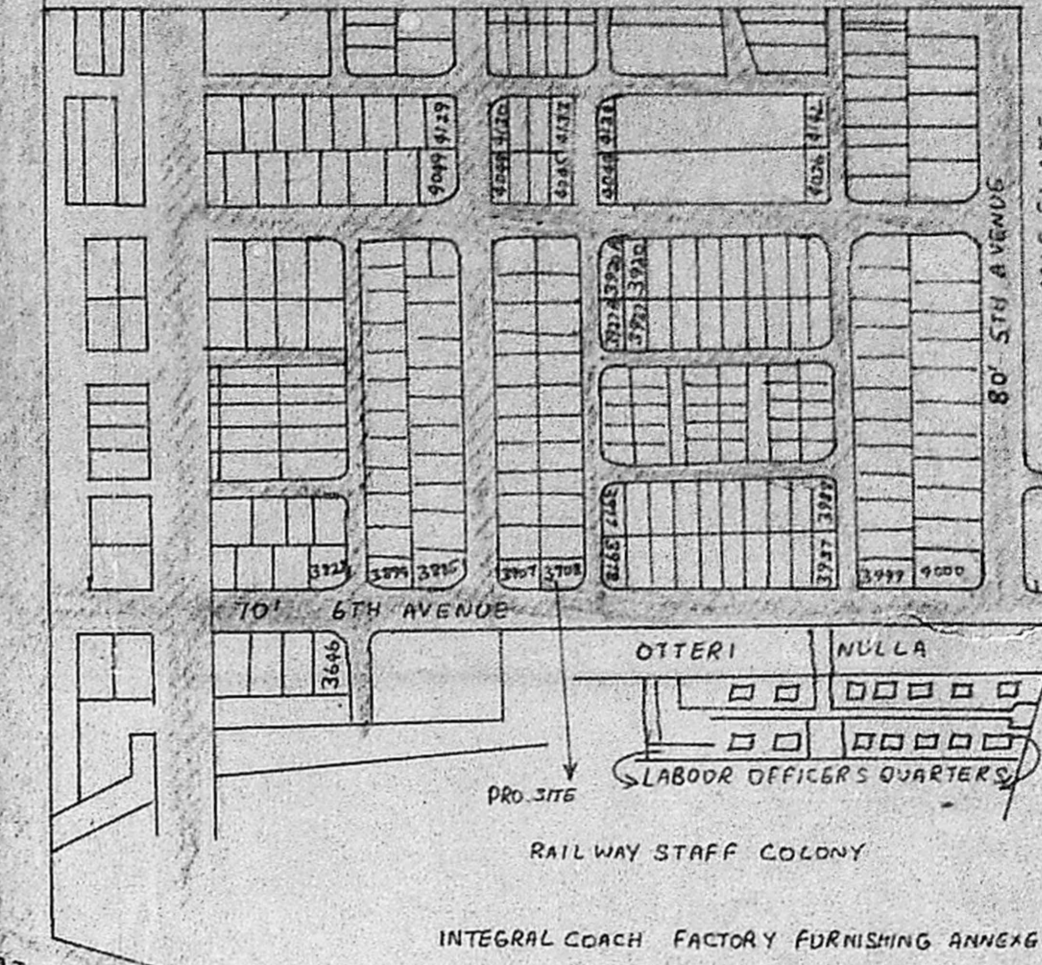

Planning Permit No. A/1188/90
APPROVED
SUBJECT TO THE CONDITIONS IN THIS OFFICE LETTER.
No. A2/12588/90 Date 12-9-90
C. R. Vimala
FOR MEMBER SECRETARY
MADRAS METROPOLITAN
DEVELOPMENT AUTHORITY
MADRAS 600 008.

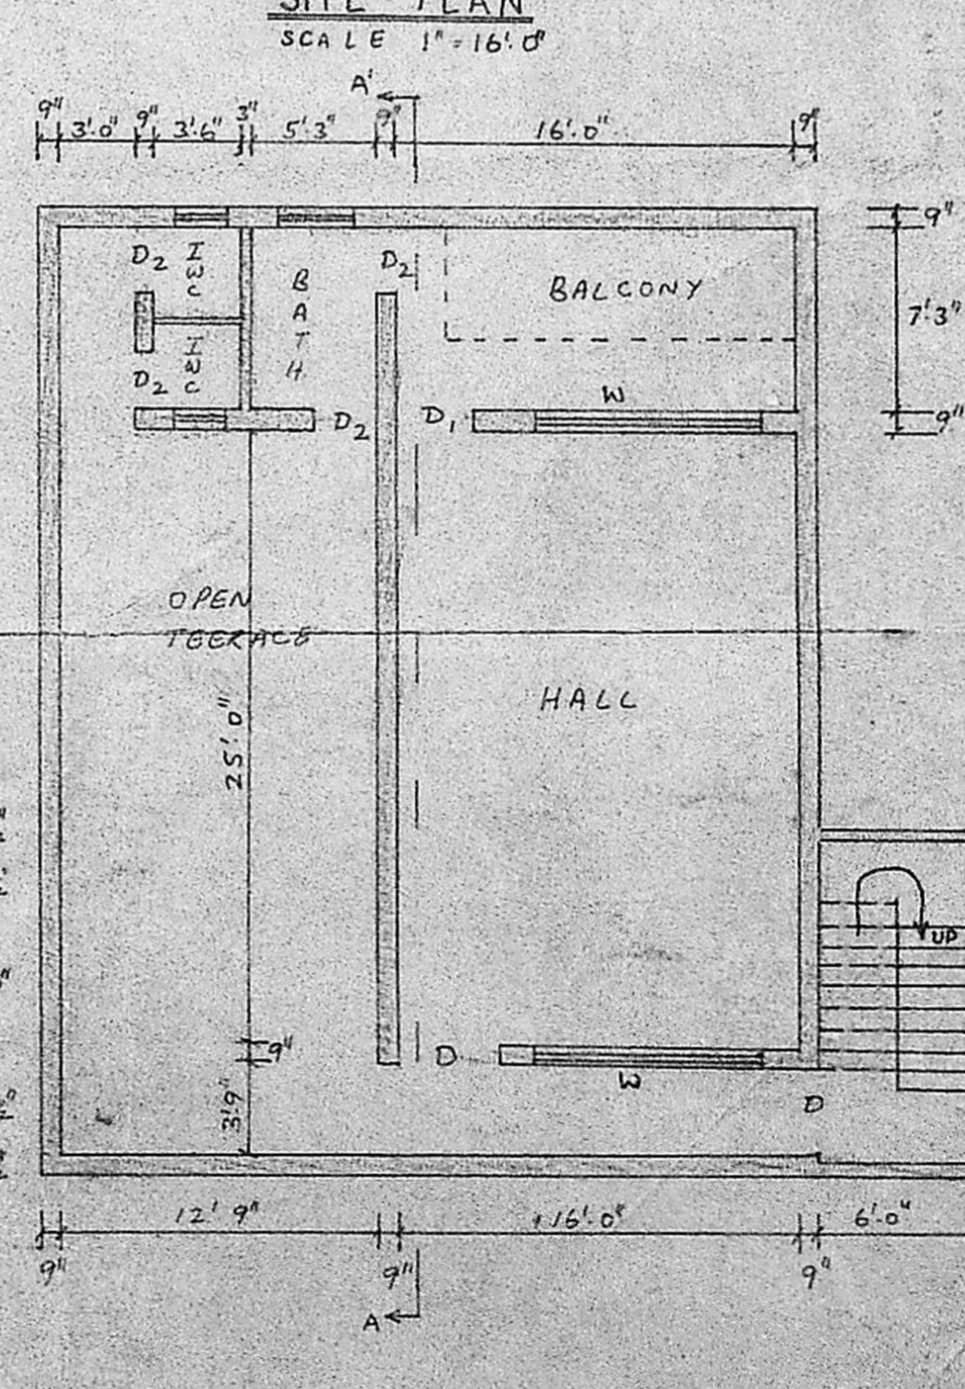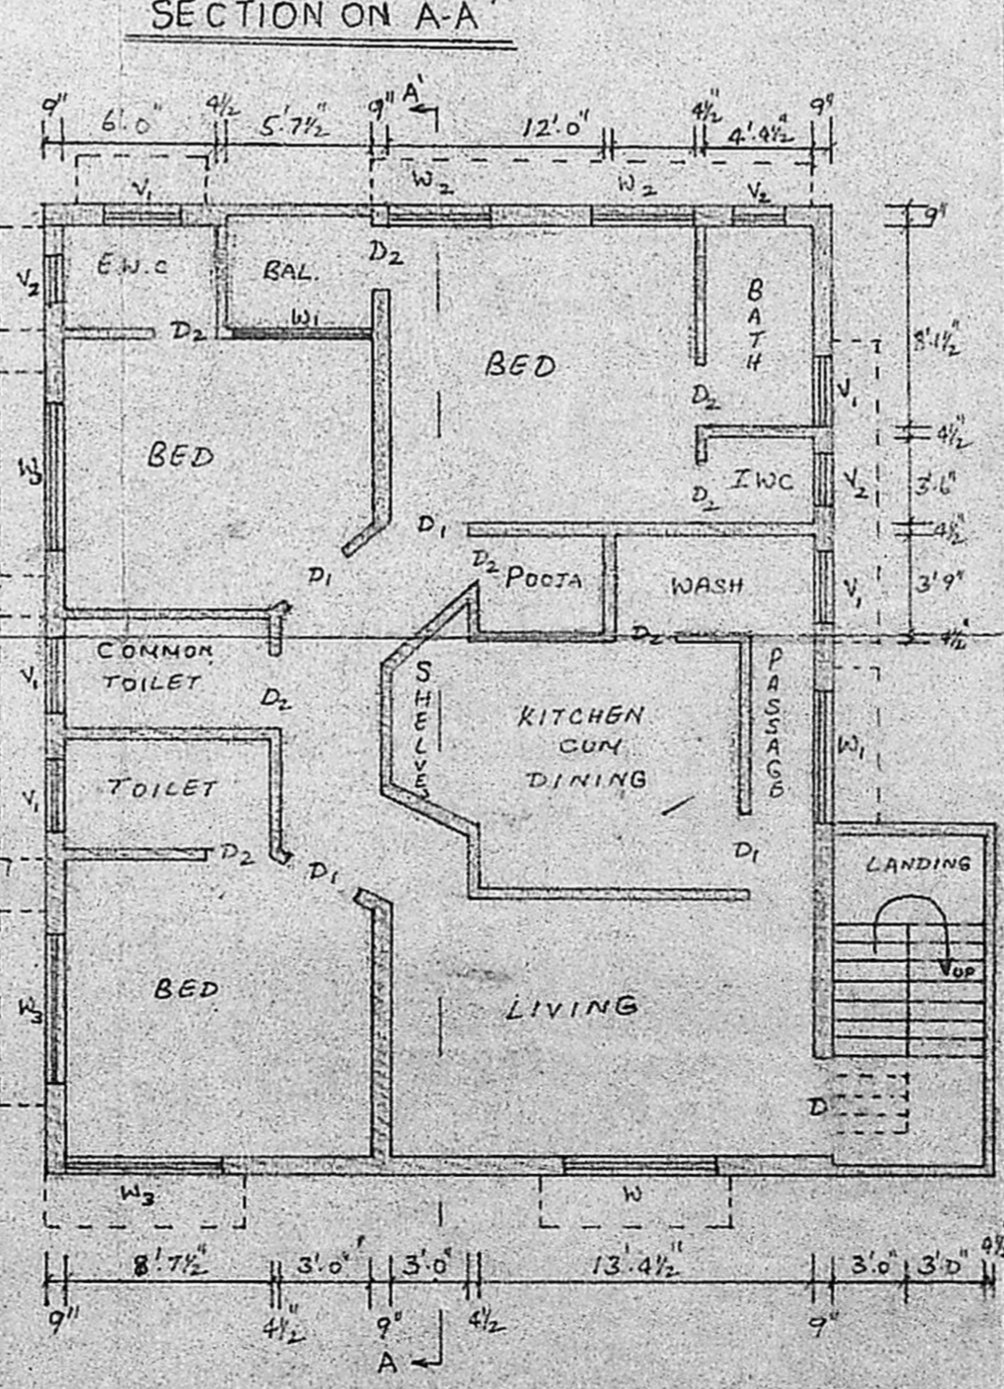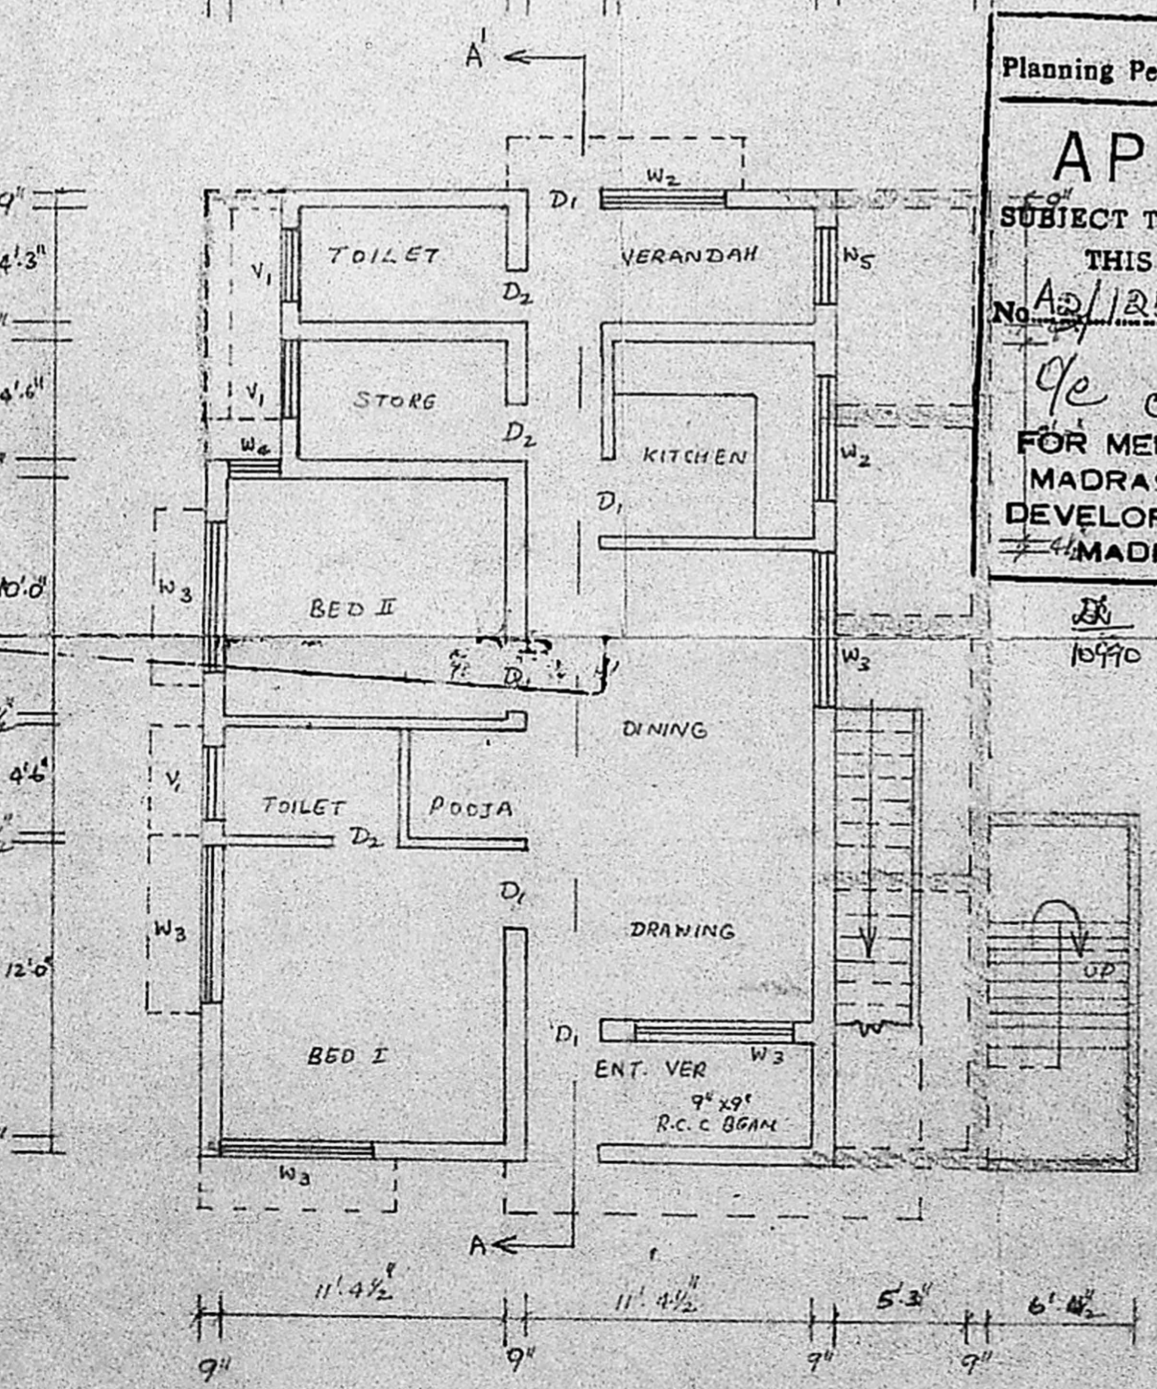

GROUND FLOOR PLAN

FIRST FLOOR

SECOND FLOOR