




PLAN SHOWING THE PROPOSED RESIDENTIAL BUILDING AND SUB-DIVISION OF PLOT IN PLOT NO 53, IN S. NO. 1351/1, OF DR MURTHY NAGAR, PADI VILLAGE, SAIDAPET TALUK.
SCALE 1:100

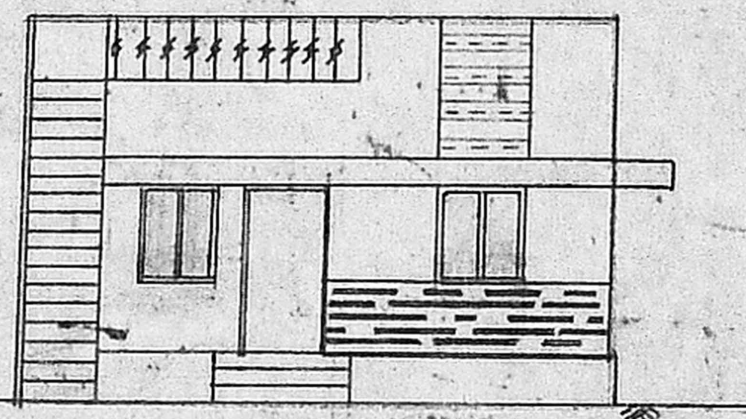


ELEVATION

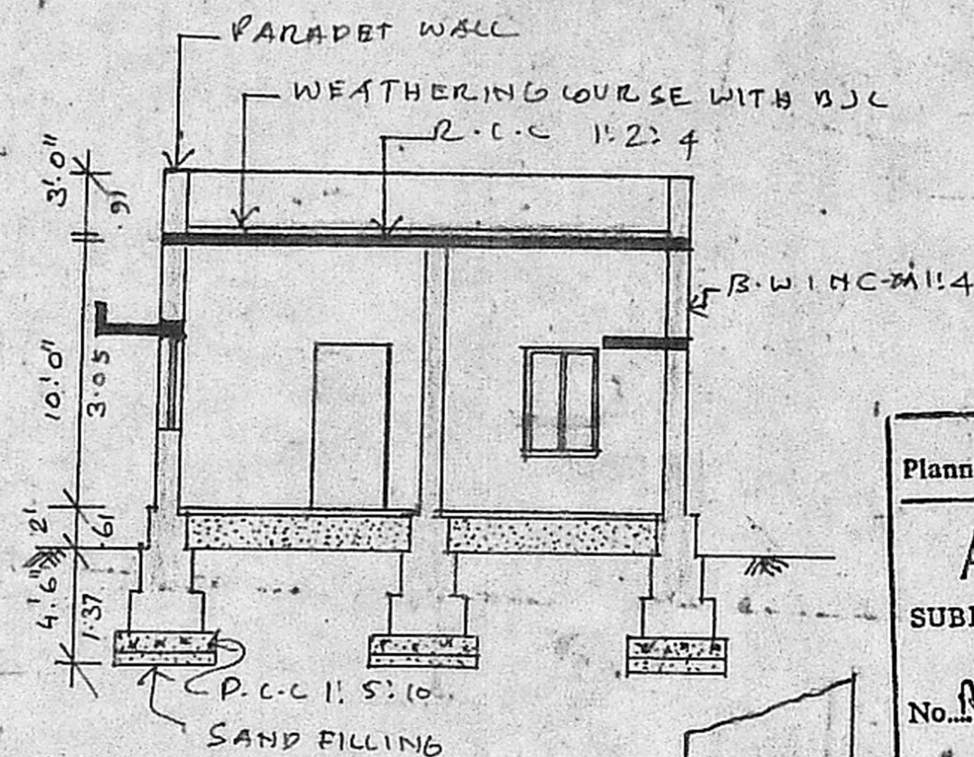

SECTION ON A B

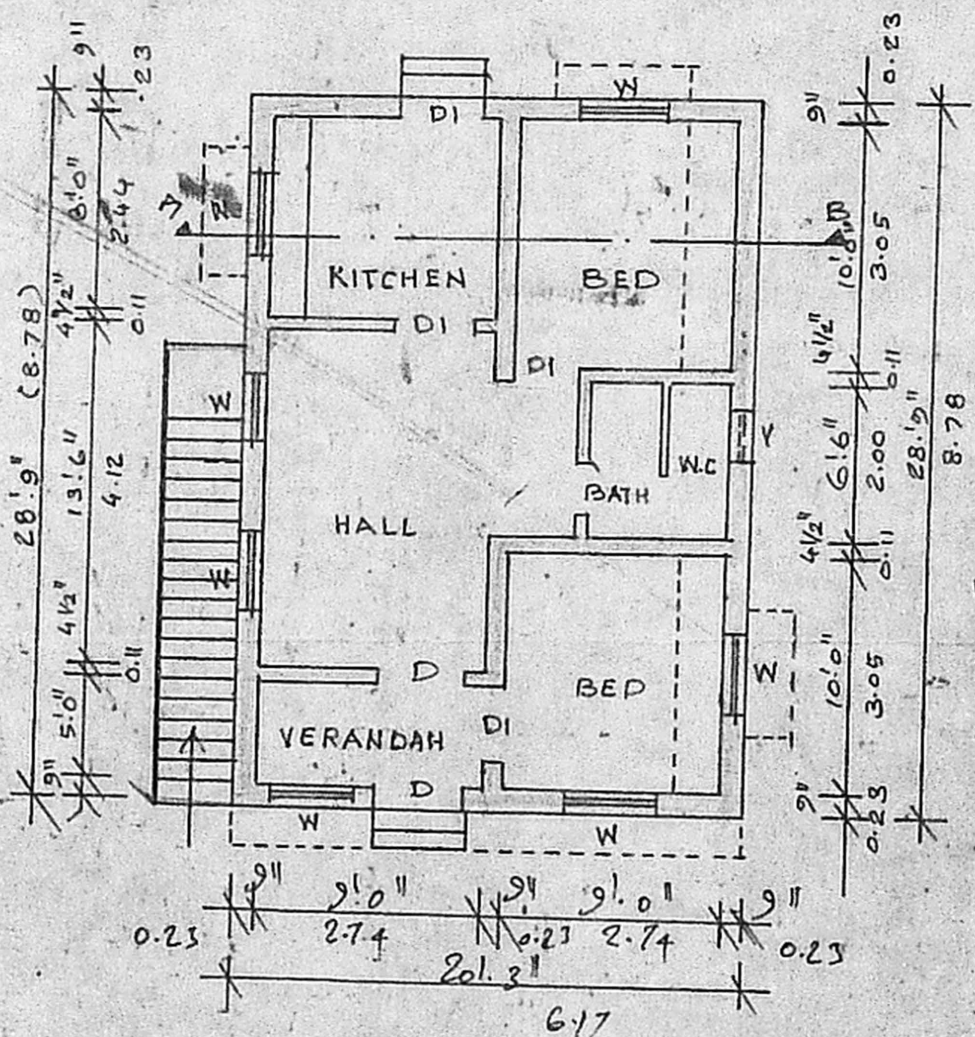

PLAN

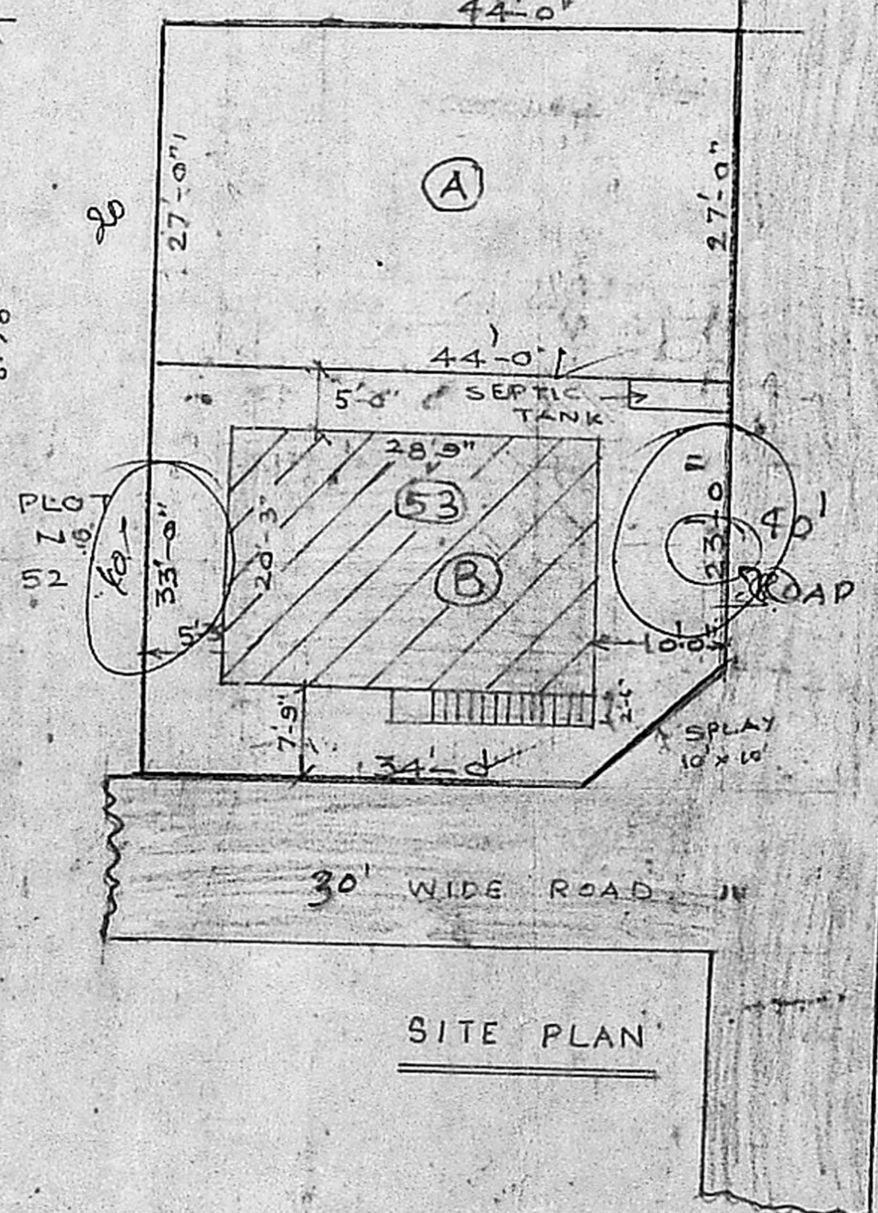


SITE PLAN

Planning Permit No. A/1239/90
APPROVED
SUBJECT TO THE CONDITIONS IN THIS OFFICE LETTER.
No. A/2/1350/90 Date 14-09-90
D/c C. R. Vinnala
FOR MEMBER SECRETARY
MADRAS METROPOLITAN
DEVELOPMENT AUTHORITY
MADRAS-600 008

WELL DETAILS

SEPTIC TANK
8'0" x 4'0" x 4'0"

PLOT EXTENT sq.m
Sq. FT
A → 1188 (07) 110.36
B → 1452 (07) 134.89

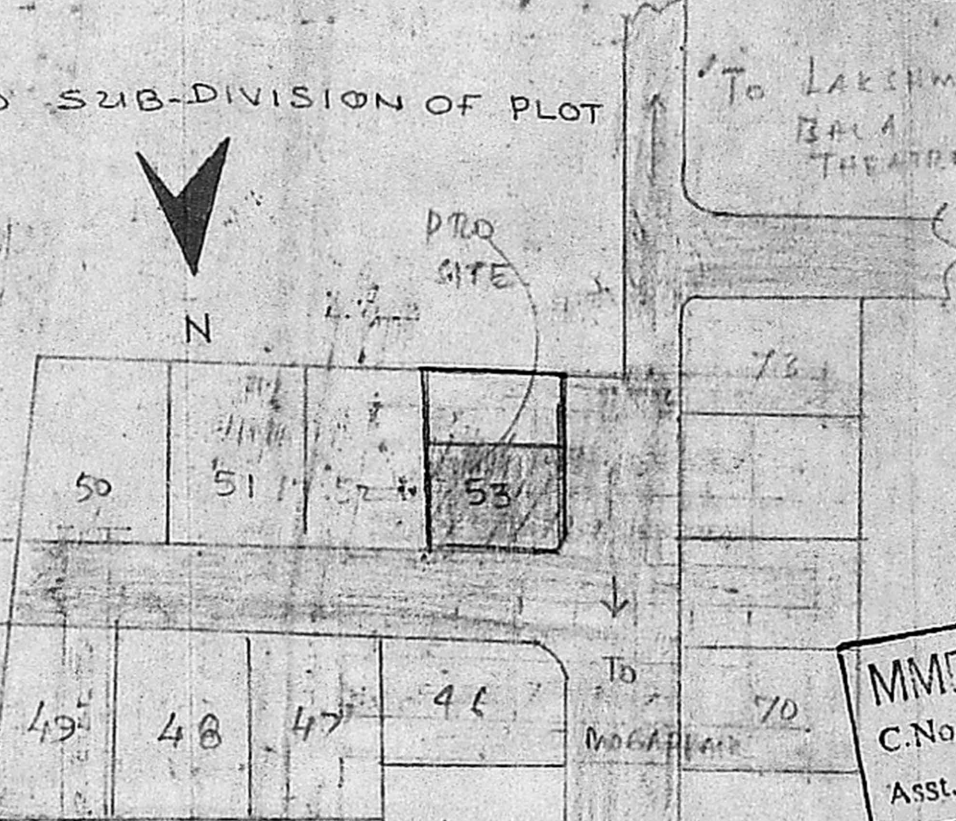

KEY PLAN

SPECIFICATIONS.
SAND FILLING IN FOUNDATION 6" TK.
P.C.C. 1:5:10 USING 40MM HEG METAL
BRICKWORK IN CM 15
R.C.C. 1:2:4 USING 20MM HEG METAL FOR LINTEL, SUNSHADE, ROOF.
PLASTERING IN CM 1:5 12 MM TK
CEILING PLASTERING CM 1:3 12MMTK
FLOORING CONCRETE 100:100:10 USING 10MM HEG METAL.

MMDA [A]/PP NO. A/1239/90
C.No. A/2/1350/90
Asst. _____
Scrutiny _____
PART I JOINERY
PART II
DOOR 3'3" x 6'6"
DOOR 3'0" x 6'6"
DOOR 3'0" x 6'0"
WINDOW 3'0" x 4'0"
VENTILATOR 2'0" x 1'6"

COLOUR INDEX

PROPOSED	[Color swatch]
ROADS	[Color swatch]
PLOT BOUNDARY	[Color swatch]

AREA DETAILS

PLOT AREA	1760 SQFT
PLINTH AREA	582 SQFT
VACANT	1178 SQFT
F.S.I	0.33

[Signature]
OWNER

[Signature]
K. VENUGOPAL
AEE (Rtd)
CONSULTING CIVIL ENGINEER
LICENSE SURVEYOR CLASS I
CORPORATION OF MADRAS
3, NEELAKANDAN STREET
NUNGAMBAKKAM (LAKE AREA)
MADRAS-600 034
LICENSED SURVEYOR