



PLAN SHOWING THE PROPOSED CONSTRUCTION OF BUILDING IN NATHAM S.NO. 382/2
 PLOT 15. THANDURAI VILLAGE MADRAS-TRIVELLORE HIGH ROAD PATTABIRAM, AVADI TOWNSHIP LIMIT.
 OWNER: THIRU. S. MURUGE SAN.

Sornakiliammal

SCALE 1:100.

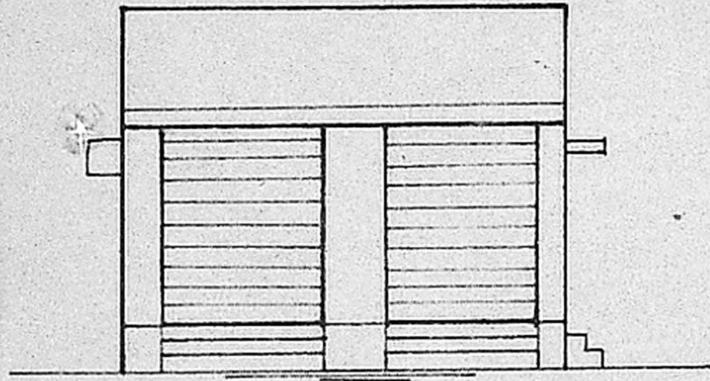

FRONT ELEVATION

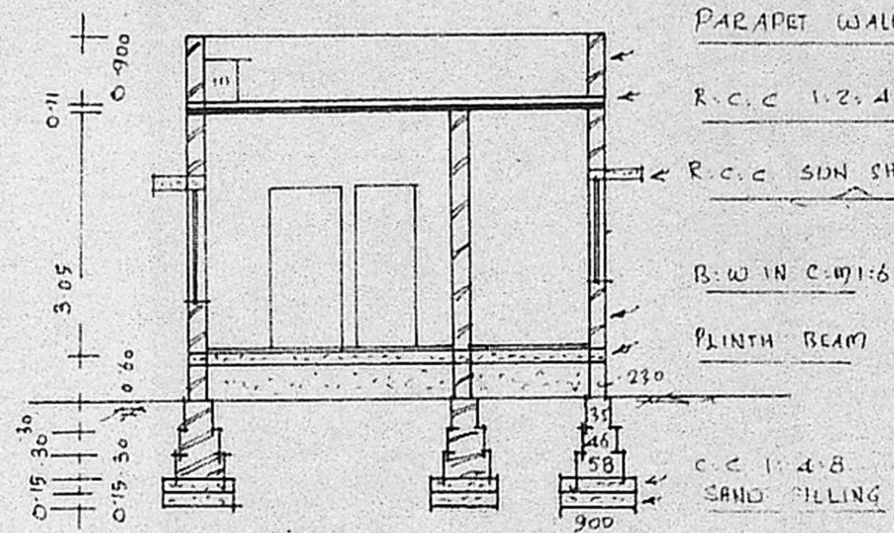

SECTION ON AB

Planning Permit No. A/1451/90

APPROVED


SUBJECT TO THE CONDITIONS IN THIS OFFICE LETTER.

No. A3/13678/90. Dtd. 31/10/90


C.R. Unnikrishnan

FOR MEMBER SECRETARY
 MADRAS METROPOLITAN
 DEVELOPMENT AUTHORITY
 MADRAS - 600 008.


31/10/90

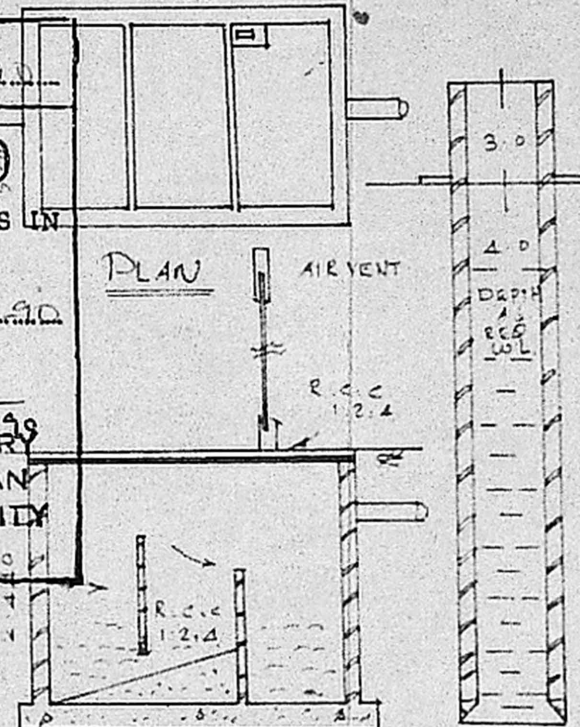

SECTION OF ST SECTION OF WELL

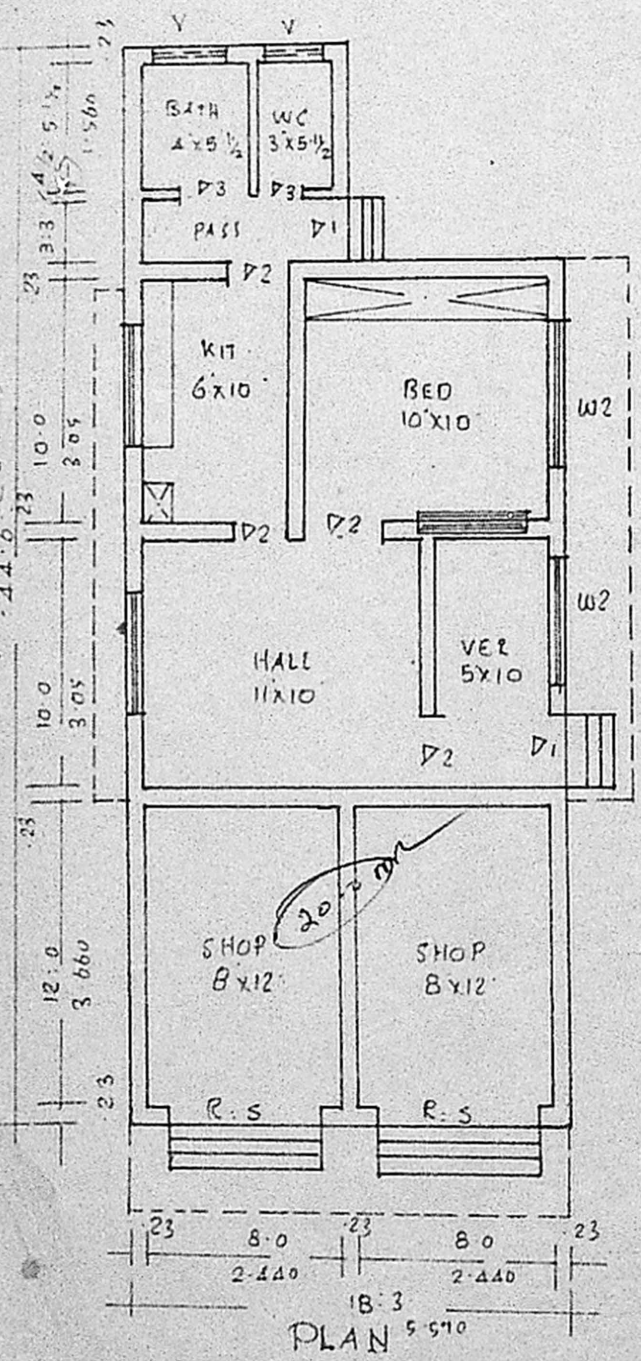

PLAN 5.570

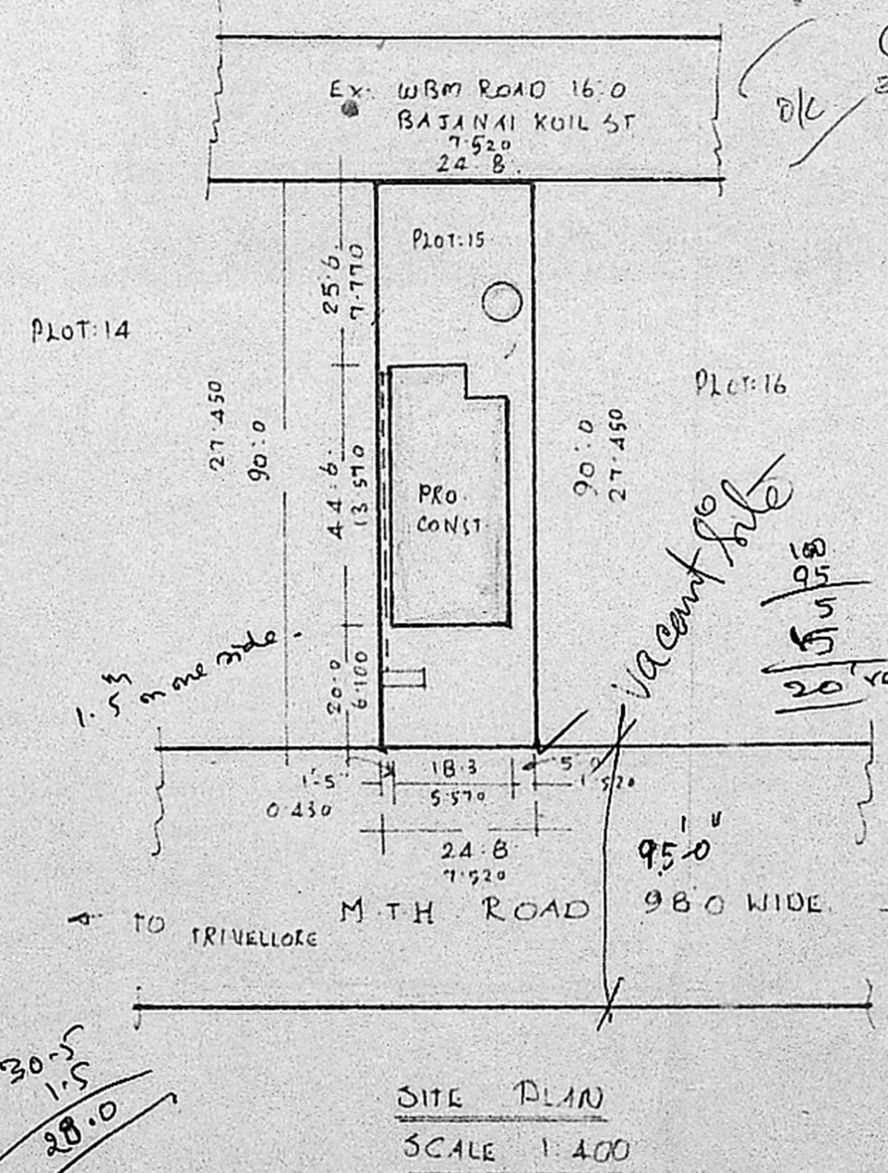

SITE PLAN SCALE 1:400

C. Murugesan
C. Sornakiliammal
 OWNER

KEY PLAN NOT TO SCALE

K. Periasamy D.C.E.
 LICENSED SURVEYOR
 CONSULTING ENGINEER
 AVADI TOWNSHIP
 MADRAS - 600050
 LICENSED SURVEYOR

BRIEF	SPECIFICATIONS
FOUNDATION	C.C 1:4:8 15cm TK OVER SAND FILLING
SUPER STRUCTURE	BRICK WORK IN C.M:1:6
ROOF	R.C.C 1:2:4 4 1/2 TK WITH WEATHERING COVERS ON TOP
FLOORING	C.C 1:4:8 10cm TK OVER HARD CORE
PLASTERING	C.M:1:2 12mm TK CORNERS
JOINERIES	FIRST CLASS HARD WOOD

SCHEDULE OF JOINERIES	
DOOR	C.W. PANELLED 01. 900 x 2100
DOOR	02. 900 x 2000
DOOR	03. 1500 x 2000
WINDOW	W1. 1500 x 1310
WINDOW	W2. 900 x 1310
VENTILATOR	V. 900 x 600
ROLLING SHUTTER	R.S. 2140 x 2140

AREA STATEMENT:
 AREA OF SITE: 2220.00 SQ FT OR 206.00 SQ M
 AREA OF CONST: 723.00 SQ FT OR 67.00 SQ M
 COVERAGE: 33% F.S.T. 0.330

LEGEND:
 BOUNDARY SHOWN
 PRO. CONST SHOWN

A3/13678/90
 11/10/90
 21/7/90