

PLAN SHOWING THE PROPOSED CONSTRUCTION OF RESIDENTIAL BUILDING IN S.NO 407/2,B,3, & 407/2A, 2A  
 MAHATMA GANDHI ROAD, THANDURAI VILLAGE, PATTABIRAM, AVADI TOWNSHIP LIMIT. SCALE 1:100.

OWNER. THIRU. S. MURUGESAN &  
 THIRU. S. CHENDUR PANDIAN.

BRIEF SPECIFICATIONS.

FOUNDATION	C.C 1:4:8 15cm TK OVER SAND FILLING
SUPER STRUCTURE	BRICK WORK IN C.M:1:6
ROOF	R.C.C 1:2:4 4 1/2" TH WITH WEATHERING COURSE ON TOP
FLOORING.	C.C 1:4:8 10cm TK OVER HARD CORE.
PLASTERING.	C.M:1:4 12mm TK FOR WALLS.
JOINERIES.	FIRST CLASS HARD WOOD






SCHEDULE OF JOINERIES.

DOOR	C.W. PANELLED D1: 1000 X 2000
DOOR	D2: 900 X 2000
DOOR	D3: 750 X 2000
WINDOW	W1: 1500 X 1370
WINDOW	W2: 900 X 1370
VENTILATOR	V: 900 X 600
ROLLING SHUTTER	R.S. 2140 X 2440

AREA STATEMENT.  
 AREA STATEMENT.  
 AREA OF SITE: 3706.00 SQ FT OR 344.00 M<sup>2</sup>  
 AREA OF CONST: 613.00 SQ FT OR 57.00 M<sup>2</sup>  
 COVERAGE: 17% P.S. 0.170

LEGEND:

BOUNDARY SHOWN.  
 PRO. CONST SHOWN.

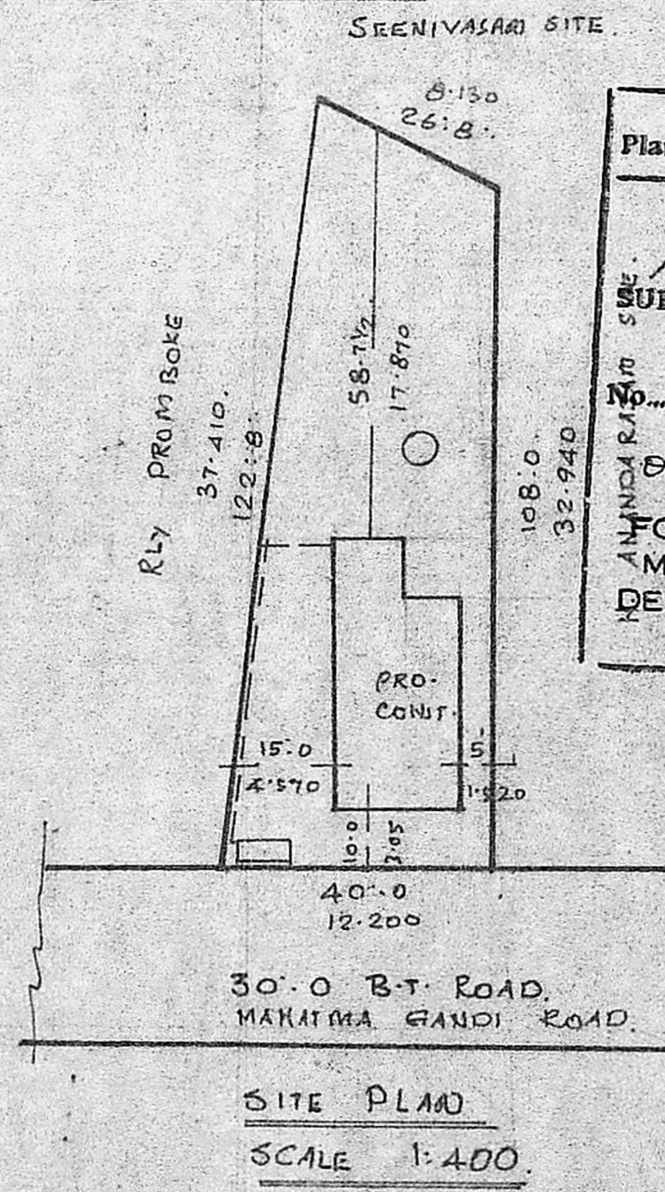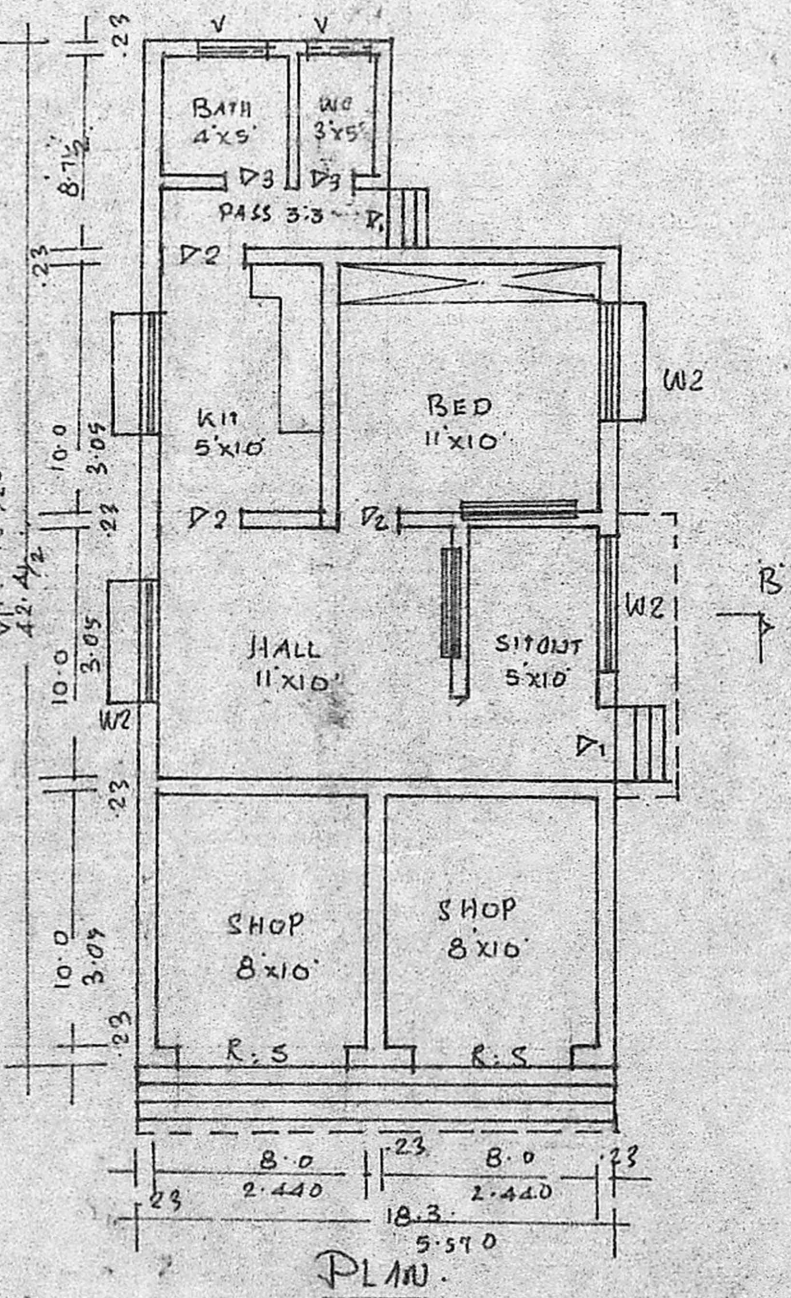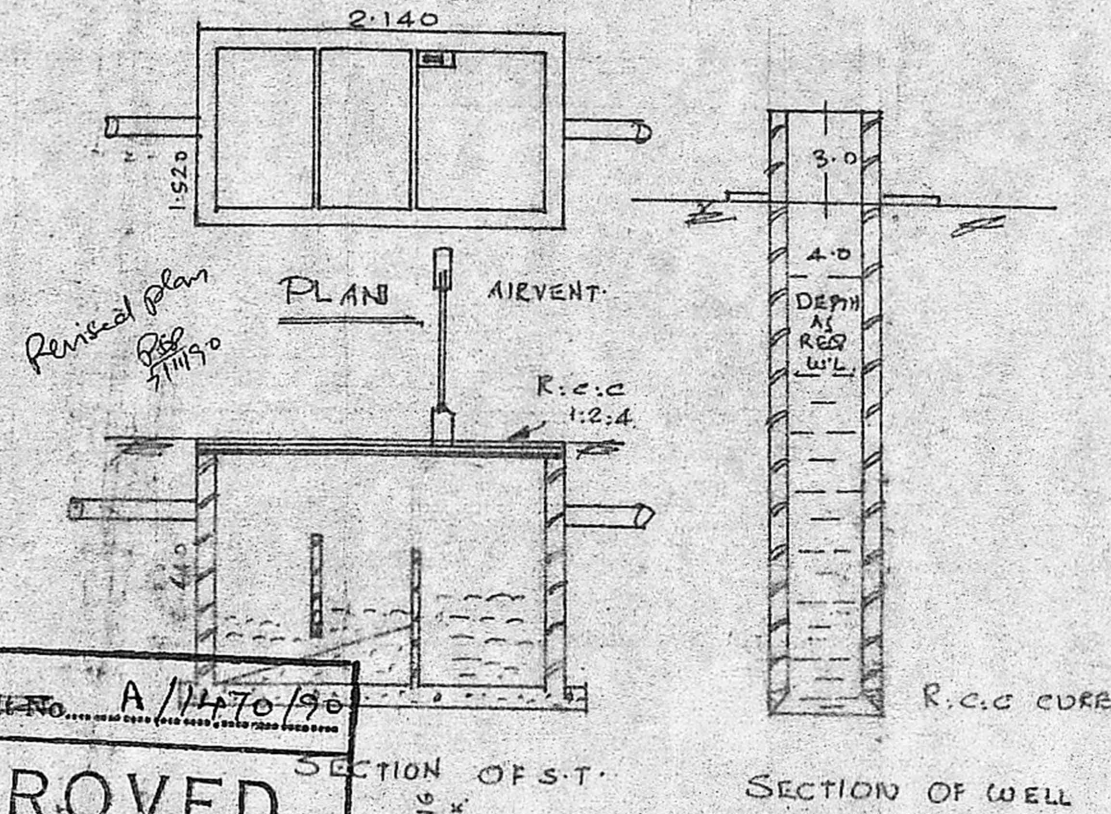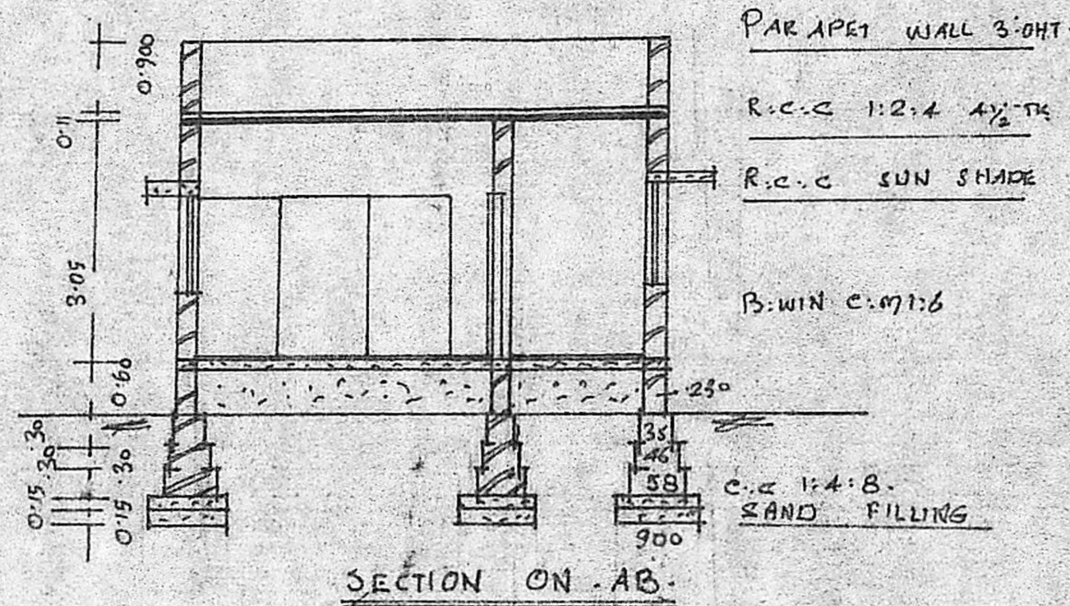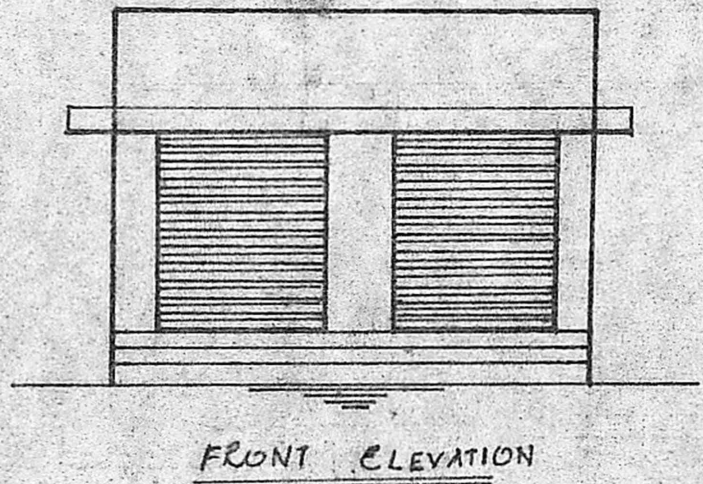

Planning Permit No. A/1470/90  
**APPROVED**  
 SUBJECT TO THE CONDITIONS IN THIS OFFICE LETTER.  
 No. A3/142364/90 Date 7-11-98  
 FOR MEMBER SECRETARY  
 MADRAS METROPOLITAN DEVELOPMENT AUTHORITY  
 MADRAS - 600 008.

KEY PLAN  
 NOT TO SCALE.

*S. Murugesan*  
*S. Chendur Pandian*  
 OWNER

*K. Periasamy D.C.E.*  
 LICENSED SURVEYOR  
 CONSULTING ENGINEER  
 AVADI TOWNSHIP  
 MADRAS - 600058