


PRICE PARAPET 23 CM HIGH  
 R.C.C. ROOF SLAB 1:2:4 MIX WITH WEATHERING COURSE ABOVE  
 BRICK WORK IN C.M. 1:6 MIX AND PLASTERED WITH C.M. 1:5 MIX  
 R.C.C. LINTEL AND SUN SHADE 1:2:4 MIX  
 R.C.C. ROOF SLAB 11CM TH. 1:2:4 MIX  
 BRICK WORK IN C.M. 1:6 MIX PLASTERED WITH C.M. 1:5 MIX  
 G.G. FLOORING 1:3:6 MIX TOP PLASTERED WITH C.M.  
 BRICK WORK IN C.M. 1:6 MIX  
 FOUNDATION CONCRETE 1:4:8 MIX  
 SAND FILLING

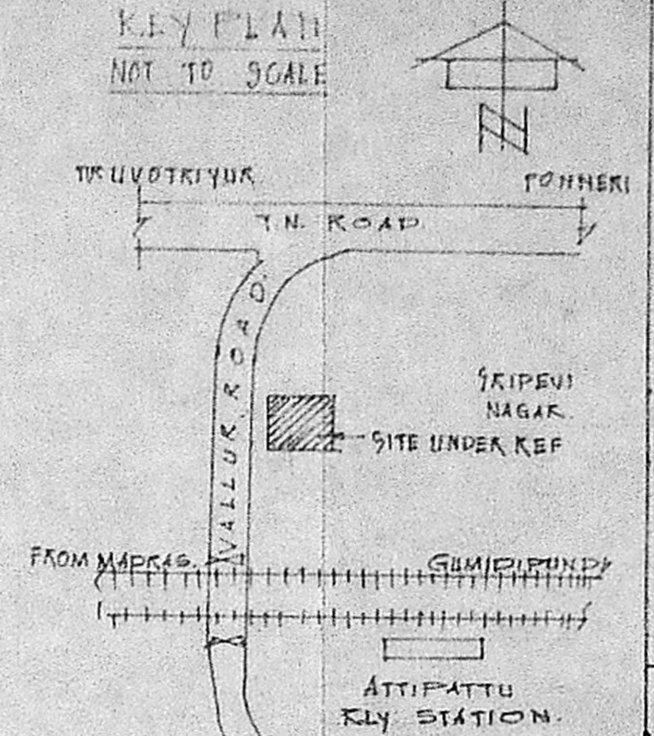

THE PLAN SHOWING THE PROPOSED CONSTRUCTION OF RESIDENTIAL BUILDING IN S. NO 274 & 27A/10 OF ATTIPATTU VILLAGE IN MINJUR PANCHAYAT CHINGLEPUT DISTRICT FOR GRIMATHI S. SOMANDESWARI

SCALE: 1:100 (1 INCH = 8 FT)

Planning Permit No. **A 01/199**  
**APPROVED**  
 SUBJECT TO THE CONDITIONS IN THIS OFFICE LETTER.  
 No. **A 3/20509/90** Date **3/01/91**  
 C. R. Unniak  
 FOR MEMBER SECRETARY  
 MADRAS METROPOLITAN  
 DEVELOPMENT AUTHORITY  
 MADRAS - 600 008.



SECTION ON A-A

FRONT ELEVATION

DETAILS OF JOINERY


1. D. DOOR PANELLED	23' x 6' 6"	10 x 198
2. D. "	30' x 6' 6"	090 x 198
3. D2. "	2' 6" x 6' 6"	076 x 198
4. W. WINDOW "	4' 0" x 4' 6"	1-22 x 137
5. V. VENTILATOR	3' 0" x 1' 6"	090 x 045

- NOTE:
1. MEASUREMENTS ARE IN METRIC.
  2. PRO. CONSTRUCTION ARE SHOWN IN RED.
  3. EXG. ROADS ARE IN GREEN.
  4. OWNERS BOUNDARY ARE IN BLACK.
  5. TOTAL PLOT AREA. 4800 S.F. 441.6M<sup>2</sup>
  6. PRO. CONSTRUCTION PLINTH AREA IN G.F. 493.25 S.F.
  7. PRO. CONSTRUCTION PLINTH AREA IN F.F. 493.25 S.F.

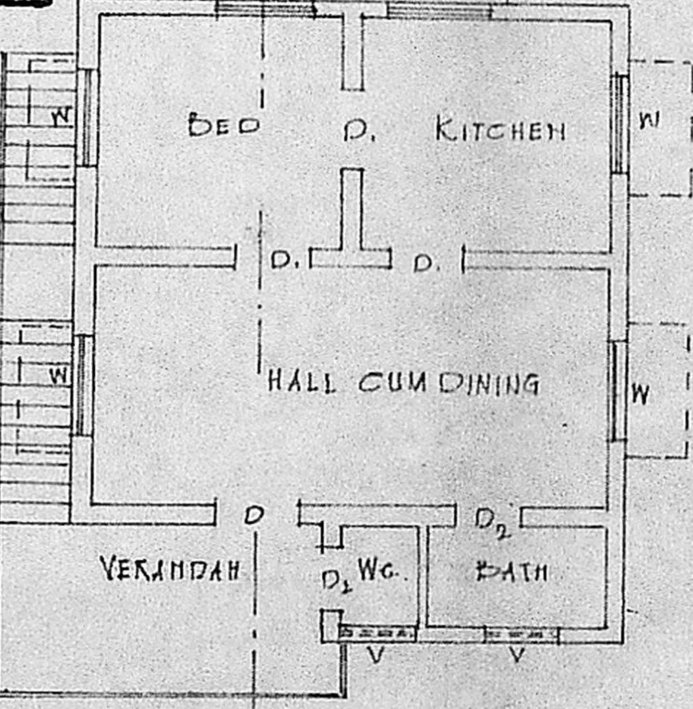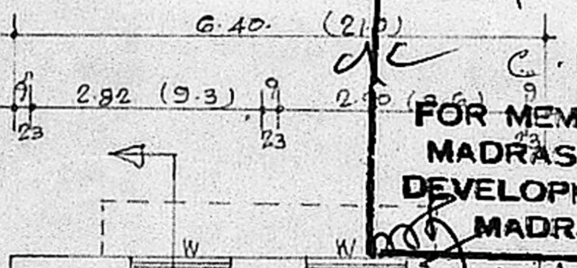


GROUND FLOOR PLAN

FIRST FLOOR PLAN

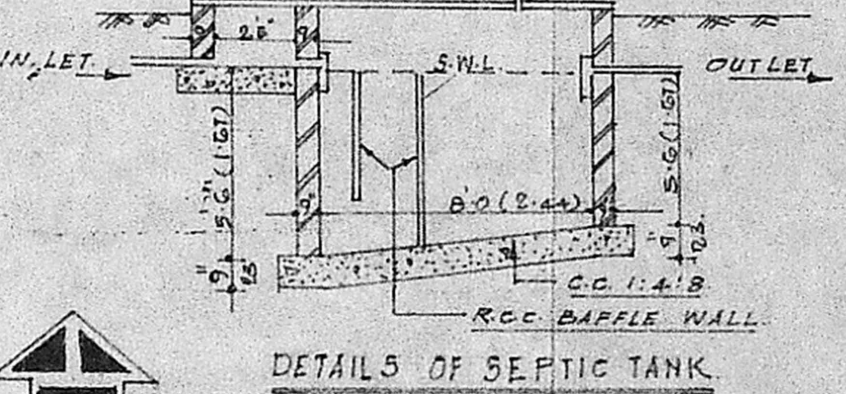

DETAILS OF SEPTIC TANK

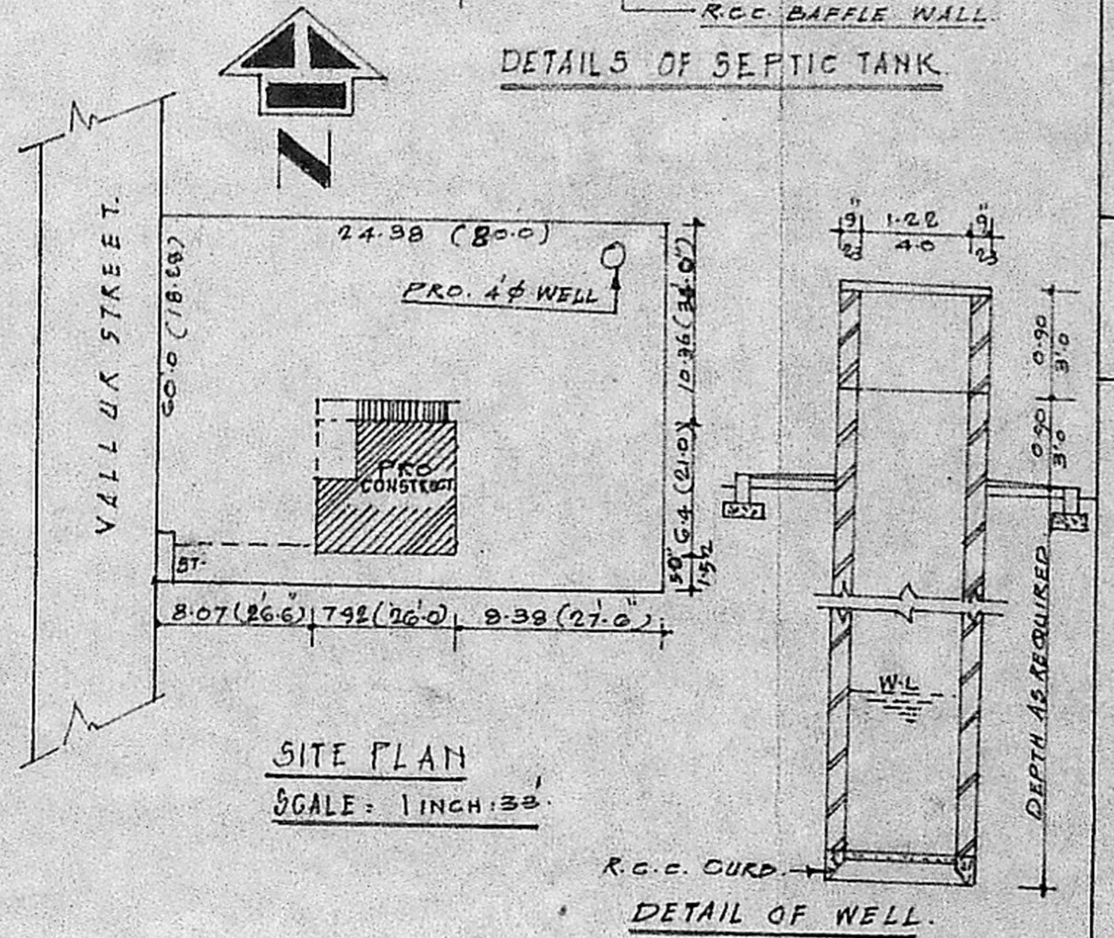

SITE PLAN  
 SCALE: 1 INCH = 33'

DETAIL OF WELL

S. Somanthaswami  
 SIGNATURE OWNER

J. Kesavan  
 J. KESAVAN, D.C.E., S.W.,  
 Licensed Surveyor &  
 Consulting Engineer  
 251/A, JAWAHAR ROAD,  
 MINJUR-601 203.

ENGINEER.