

PLAN SHOWING THE PROPOSED CONSTRUCTION OF RESIDENTIAL BUILDING IN S.NO: 440/4B

"SEENIVASA NAGAR" PARIOTHIPATTU VILLAGE AVADI TOWNSHIP LIMIT SCALE 1:100

OWNER. THIRU. M. MUNIRATHNAM.

BRIEF SPECIFICATIONS

FOUNDATION	C.C 1:4:8 15cmTK OVER SAND FILLING
SUPER STRUCTURE	BRICK (WORK INC-97) 6
ROOF	R.C.C 1:2:4 4 1/2" WITH WEATHERING COURSE ON TOP
FLOORING	C.C 1:4:8 10cmTK OVER HARD CORE
PLASTERING	C.M 1:4 12mmTK FOR WALLS.
JOINERIES	FIRST CLASS HARD WOOD

SCHEDULE OF JOINERIES


DOOR	C.W. PANELLED D1. 1000 X 2000
DOOR	D2. 900 X 2000
DOOR	D3. 750 X 2000
WINDOW	W1. 1500 X 1370
WINDOW	W2. 900 X 1370
VENTILATOR	V. 900 X 600

AREA STATEMENT:


AREA OF SITE: 2400 sqft or 223.00m²
 AREA OF CONST: 757.3 sqft or 70.00m²
 COVERAGE: 32.1% F.S.I. 0.320

LEGEND:

BOUNDRY SHOWN. ———
 PRO. CONST SHOWN. ———

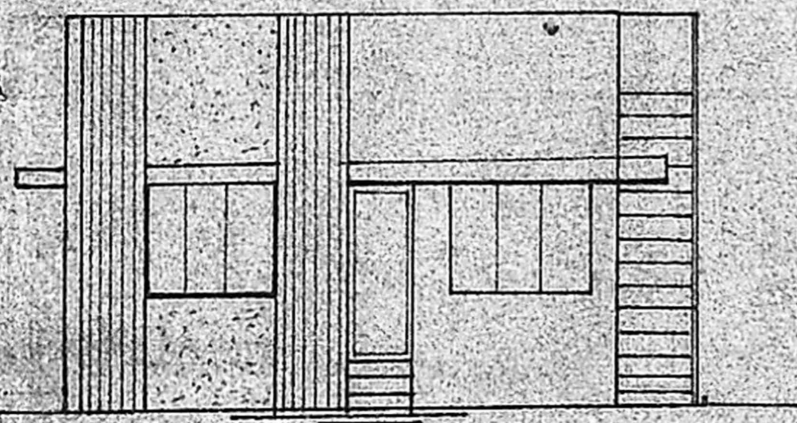


FRONT ELEVATION

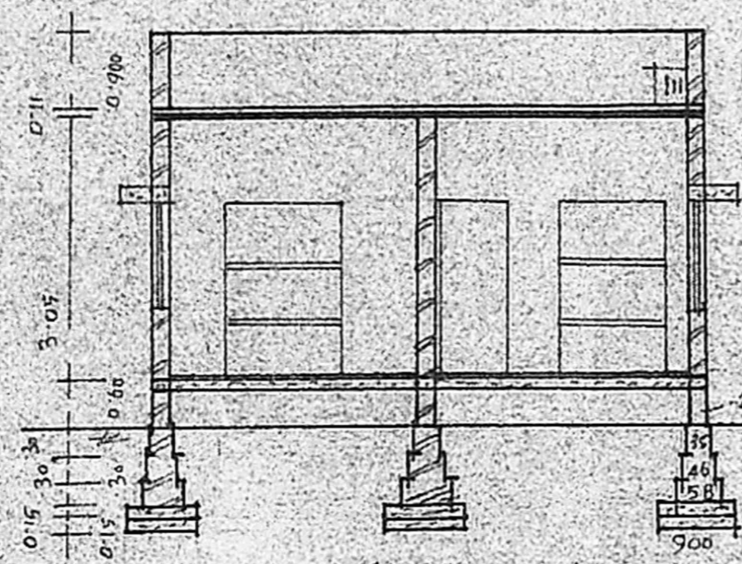


SECTION ON AB.

PARAPET WALL 3.0HT
 R.C.C 1:2:4 4 1/2" TH.
 R.C.C SINK MADE
 B.W. INC. 6
 PLINTH BEAM
 C.C 1:4:8 SAND FILLING

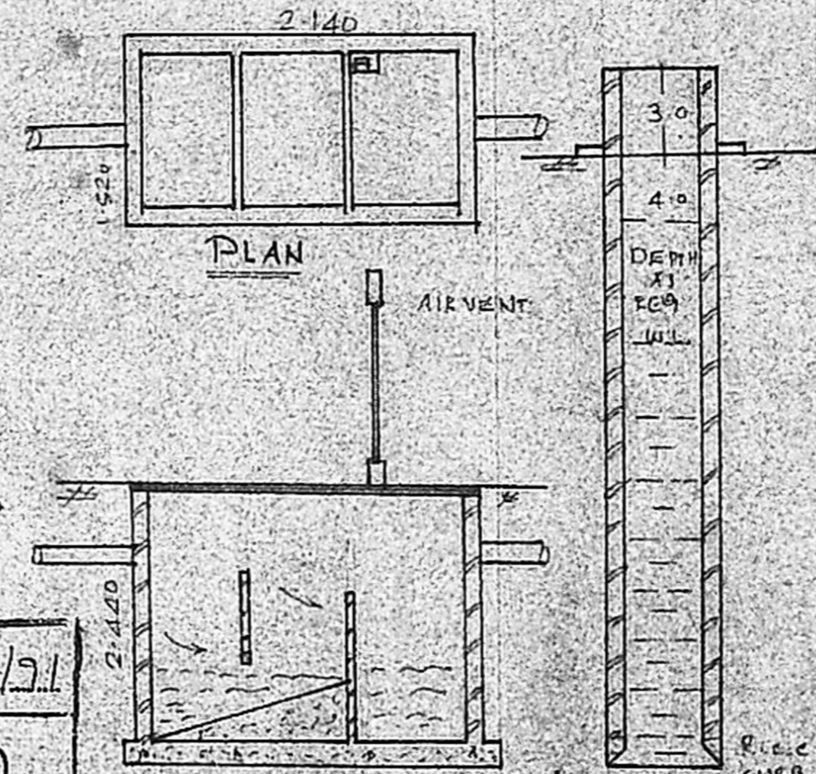

SECTION OF ST

SECTION OF WELL

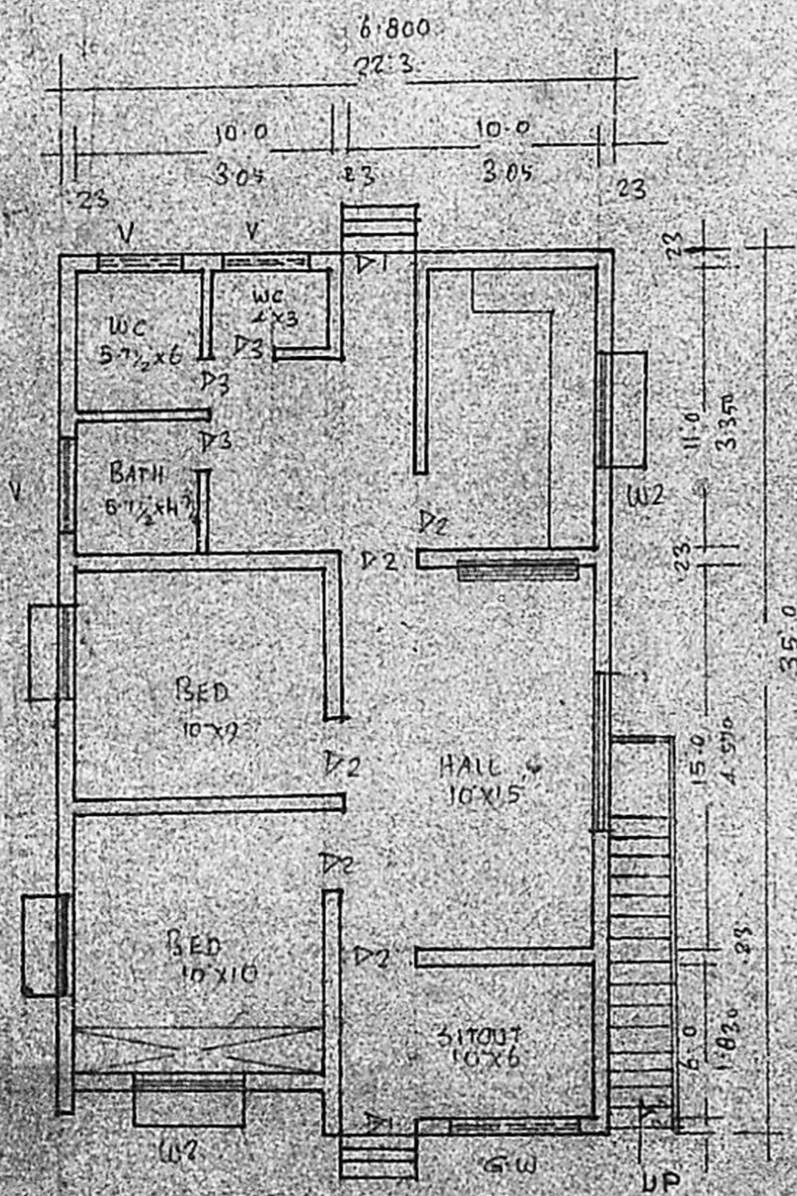

PLAN

Planning Permit No. A/372/91


APPROVED

SUBJECT TO THE CONDITIONS IN THIS OFFICE LETTER.

No. A3/21566/90 Date 27-3-91

J. Jayaram 27-3-91

FOR MEMBER SECRETARY
 MADRAS METROPOLITAN DEVELOPMENT AUTHORITY
 MADRAS - 600 008.

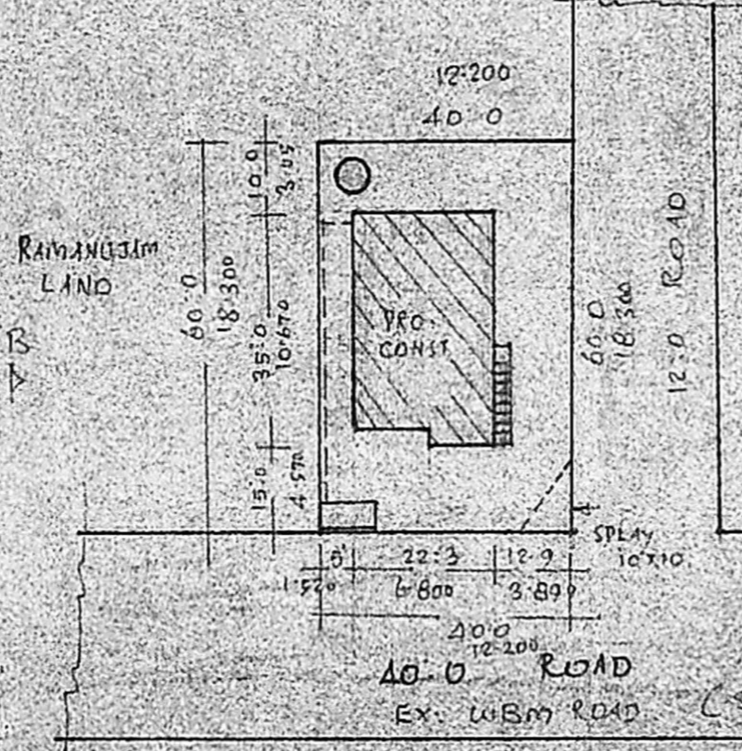

SITE PLAN
 SCALE 1:400

KEY PLAN
 NOT TO SCALE.

M. Munirathnam
 OWNER

h.k. h
 LICENSED SURVEYOR