


FRONT ELEVATION

SECTION ON (XY)

Planning Permit No. A/ 91
APPROVED
 SUBJECT TO THE CONDITIONS IN
 THIS OFFICE LETTER.
 No. D.S. A/22464/90 Date: 2.3.91
 J. Jayaram 2.3.91
 FOR MEMBER SECRETARY
 MADRAS METROPOLITAN
 DEVELOPMENT AUTHORITY
 MADRAS - 600 003

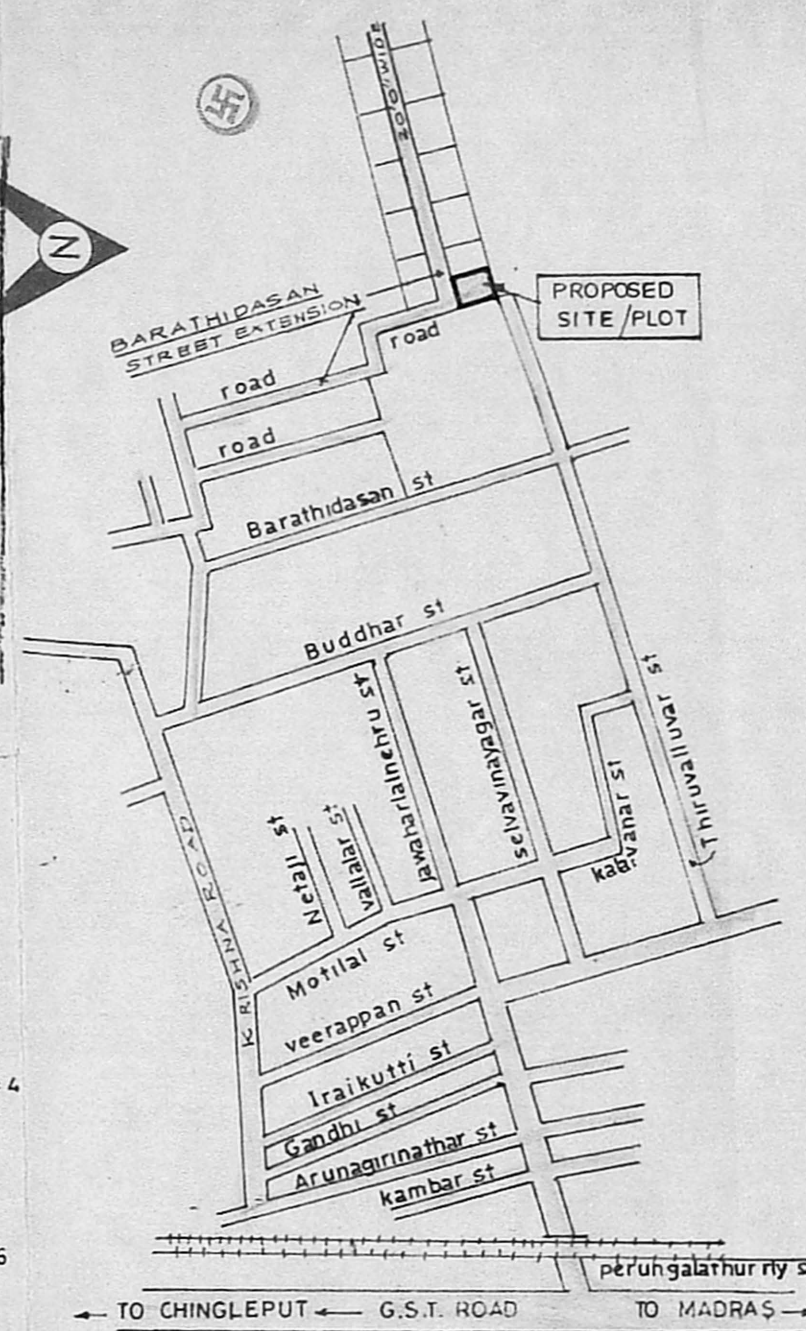

KEY PLAN


REFERENCE

Symbol	Description	Material	Dimensions	cm
F D	FRONT DOOR	Teak wood	3'4" x 6'6"	102 x 198
D	DOOR	Country wood	3'4" x 6'6"	102 x 198
D1	"	"	3'0" x 6'6"	91 x 198
D2	"	"	2'6" x 6'6"	76 x 198
G D	GRILL DOOR	"	3'4" x 6'6"	102 x 198
W	WINDOW	country wood	5'0" x 4'0"	152 x 122
W1	"	"	3'0" x 4'0"	91 x 122
W2	"	"	3'0" x 3'6"	91 x 107
V	VENTILATOR	"	3'0" x 2'0"	91 x 61
G	GRILL	"	3'0" x 4'0"	91 x 122
STAIRCASE: Tread: 9" Rise: 7" Width: 3'0"				
J	R C C JALLY	"	3'0" x 9'0"	91 x 273


AREA / COLOUR STATEMENT

PROPOSED SITE PLOT	1480 sq.ft (or) 137.50 m ²	
PROPOSED CONSTRUCTION	621 sq.ft (or) 57.70 m ²	
ROADS		


Revised Plan
 A3/22464/90

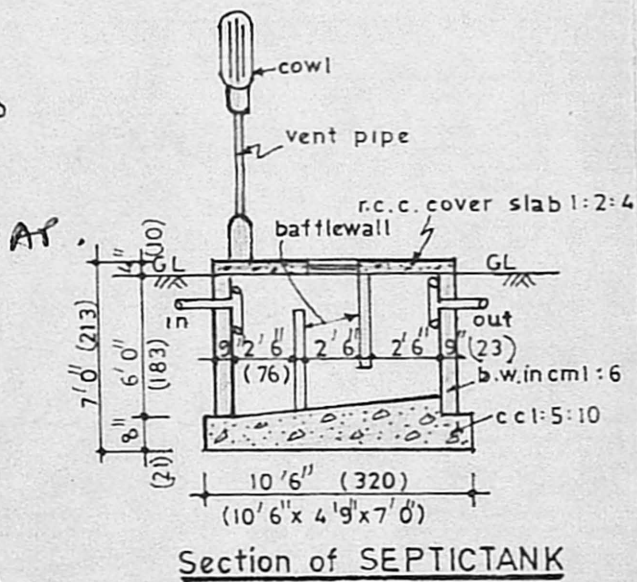


Section of SEPTICTANK

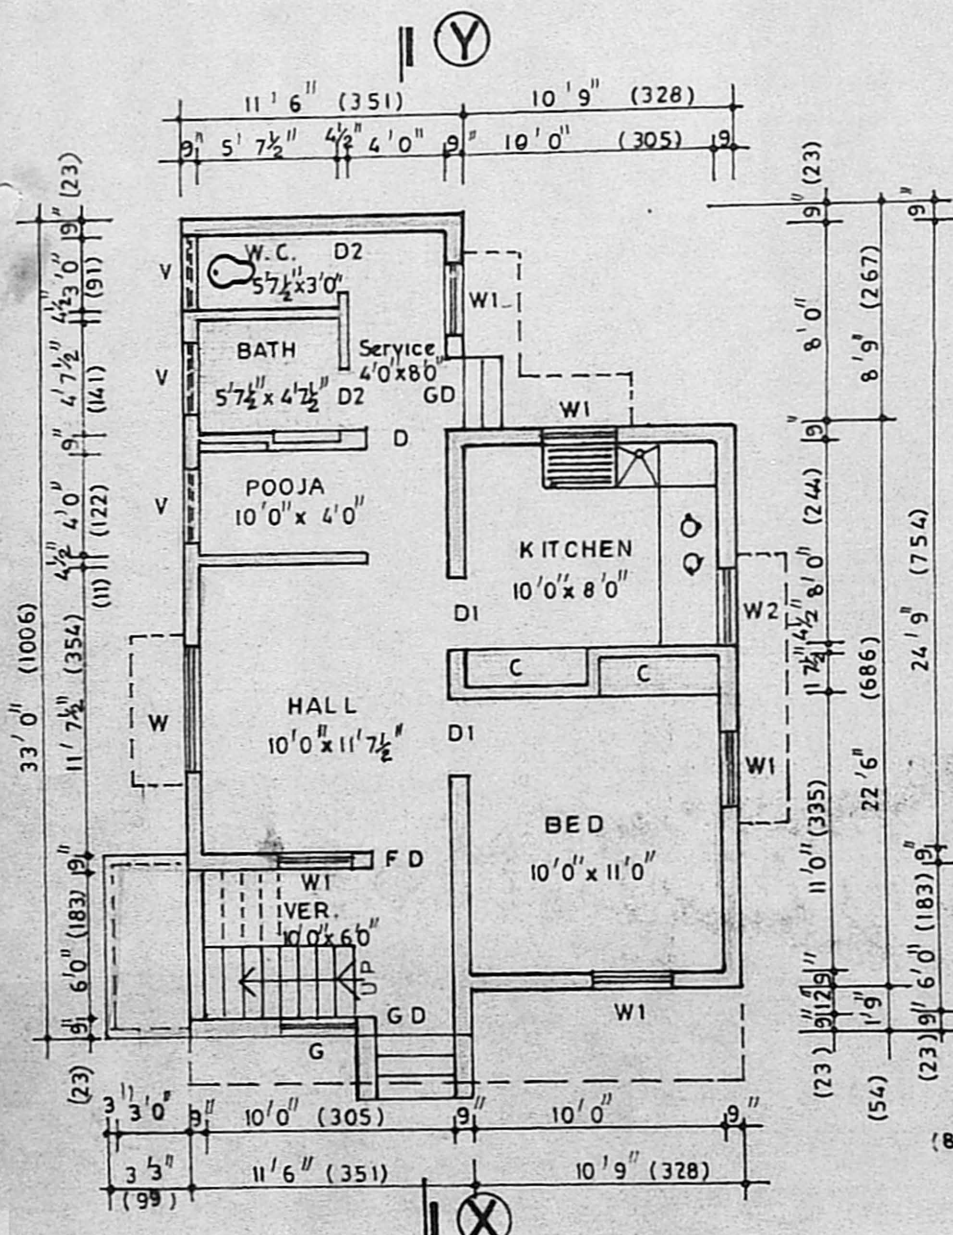


GROUND FLOOR PLAN

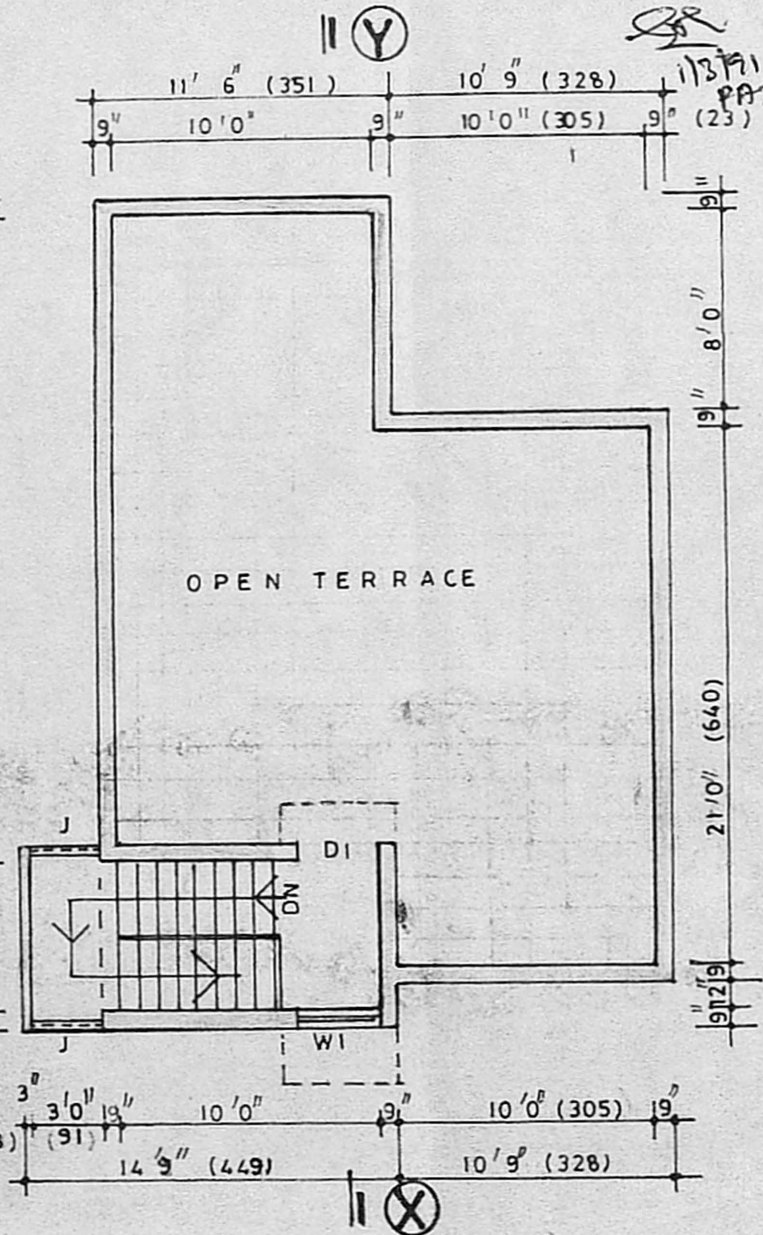

OPEN TERRACE PLAN

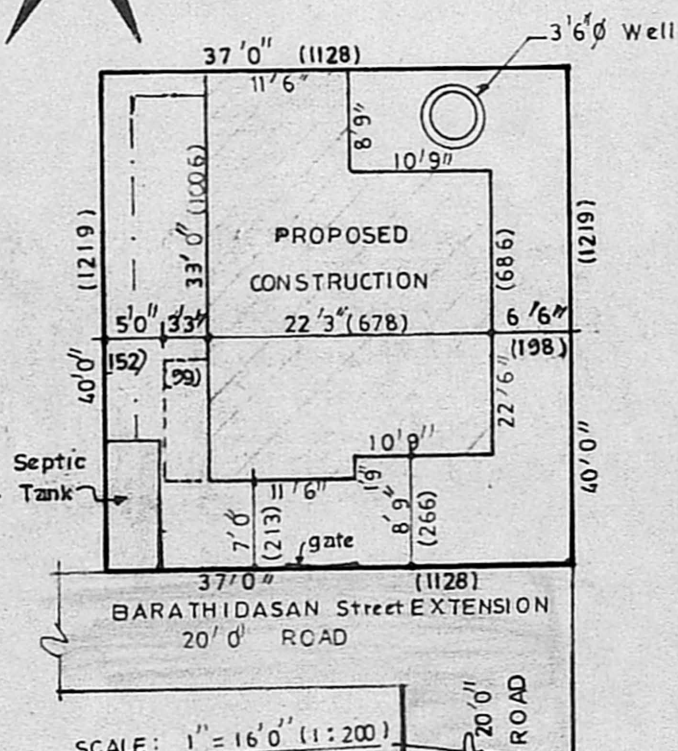

SITE PLAN

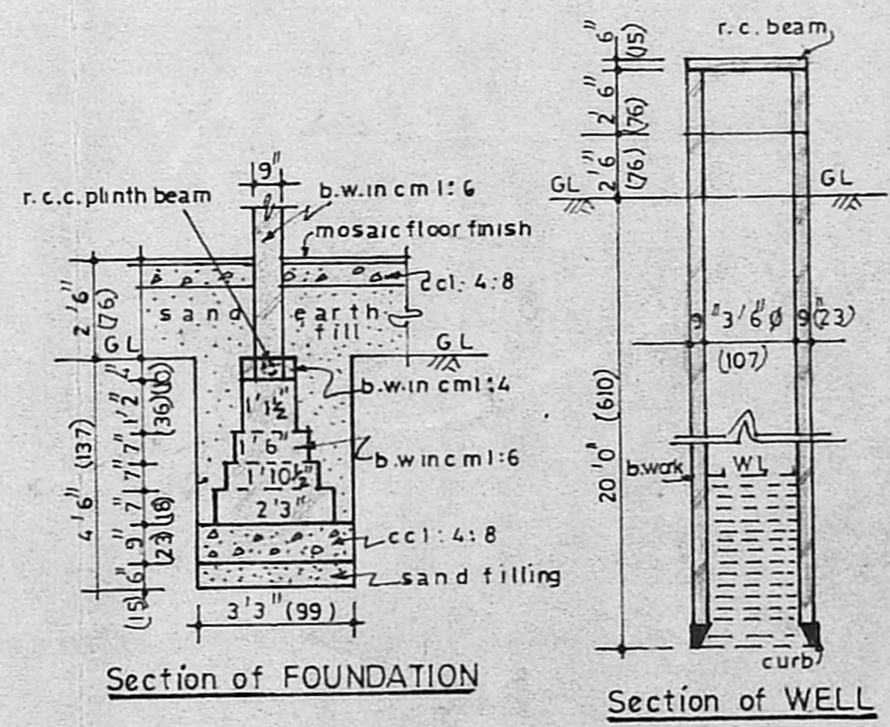

Section of FOUNDATION

Section of WELL

PLAN SHOWING THE PROPOSED CONSTRUCTION OF A BUILDING AT Plot no: - Barathidasan street Extension, Perungalathur New Village, survey no: 165/1B1, Saidapet taluk, Chengai-Anna dist., For. Smt. LATHARAMACHANDRAN.

SCALE ; 1" = 8'0" (1 : 100)

OWNER : (LATHARAMACHANDRAN)

P.C. GOWRI SHANKAR, B.E., S.I.C.J.,
 Civil & Structural Engineer,
 Class: I; Licensed Surveyor No: 257,
 Corporation of Madras,
 Off: 15/1, Govindan Road,
 (Near Srinivasa Theatre)
 West Mambalam, Madras-33

LICENSE D SURVEYOR