



FRONT ELEVATION

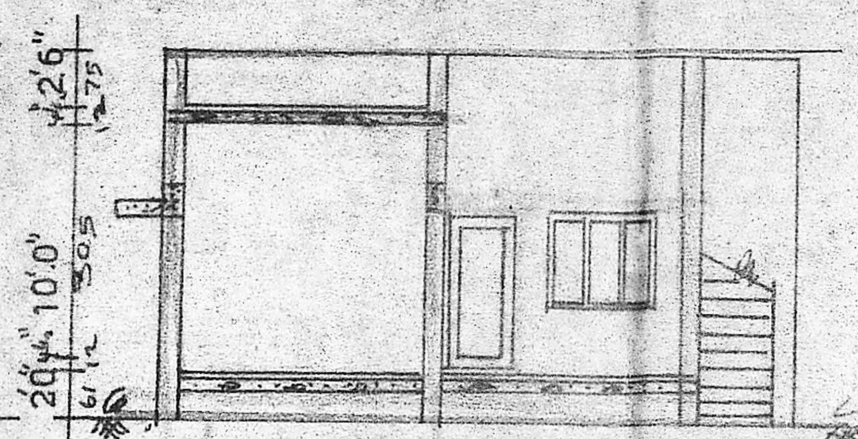

SECTION ON AA

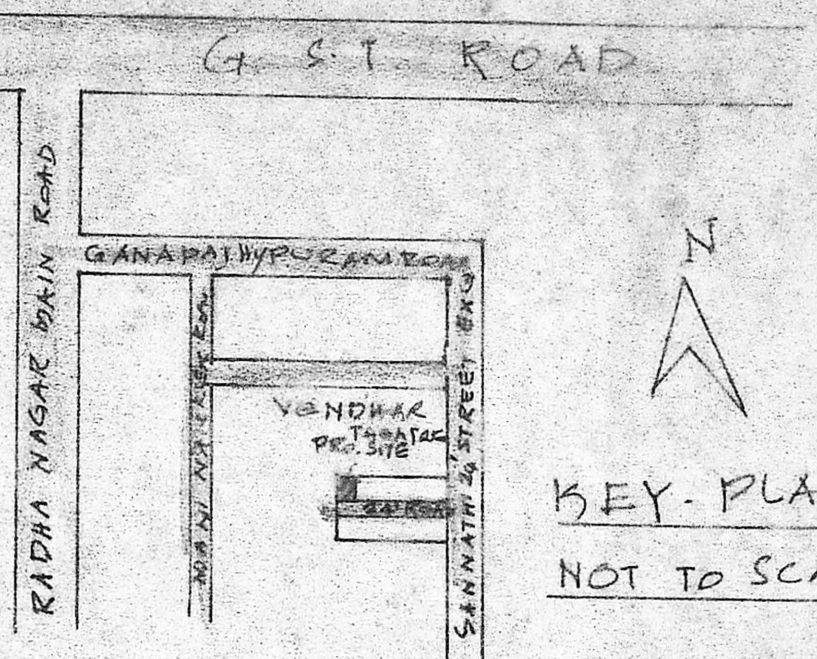

KEY-PLAN
NOT TO SCALE

SCHEDULE OF JOINERY

D- DOOR	3'3" x 6'6"	100 x 190
D ₁ - DOOR	3'0" x 6'6"	91 x 190
D ₂ - DOOR	2'6" x 6'0"	75 x 180
W. WINDOW	5'0" x 4'0"	152 x 122
W ₁ - WINDOW	4'6" x 4'0"	137 x 122
V - VENTILATOR	2'6" x 1'6"	75 x 45


REFERENCE

PROPOSED ROADS

SITE BOUNDARY


PLOT AREA : 2268 SQ.M / 21102
PLINTH AREA : 757 SQ.M / 70M²

PRO. CONSTRUCTION OF BULDS
IN S. NO. 247/3A1, PLOT NO. 3,
JAMMEEN PALLAVARAM VLLAGE.
RADHA NAGAR. CHROMPET -
PALLAVARAM MUNICIPAL UNIT
SCALE: 1:100 & 200

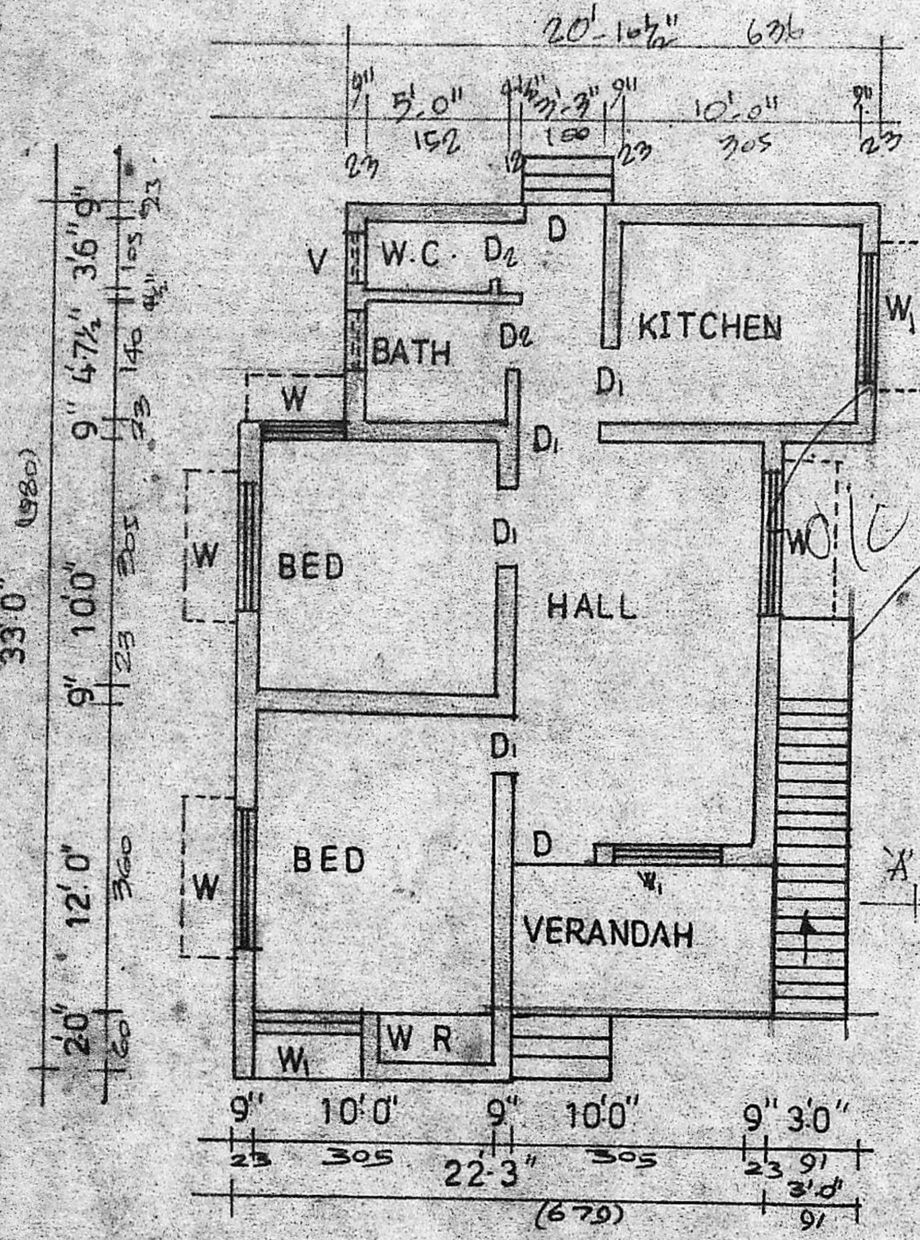


PLAN


Planning Permit No. A/482/91
APPROVED
SUBJECT TO THE CONDITIONS IN
THIS OFFICE LETTER.
FOR MEMORANDUM
MADRAS METROPOLITAN
DEVELOPMENT AUTHORITY
MADRAS 600 008

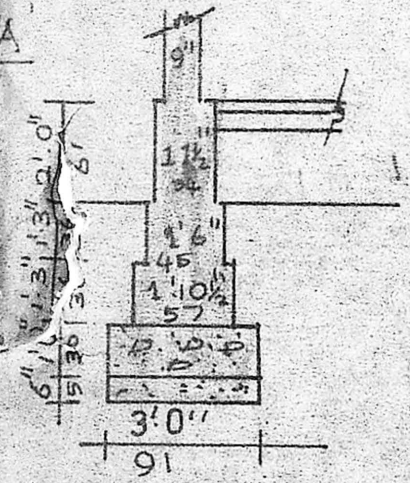


FOUNDATION DETAILS

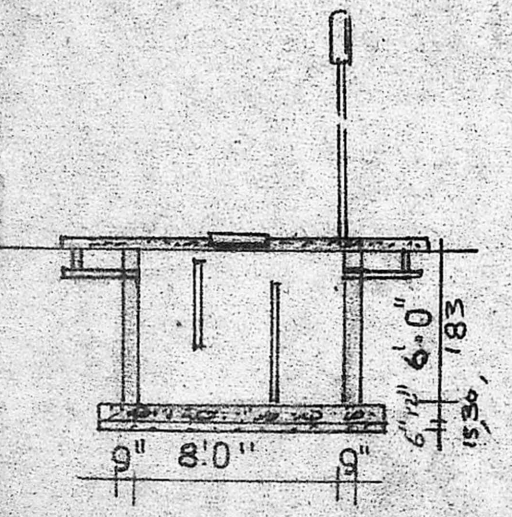

SEC. OF WELL

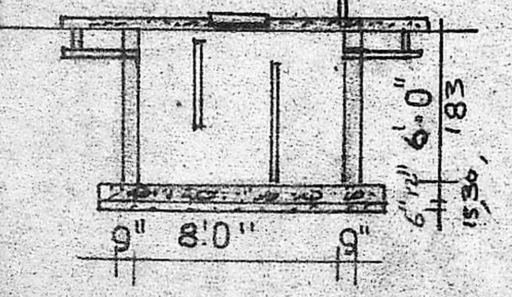

SEC. OF SEPTIC
TANK

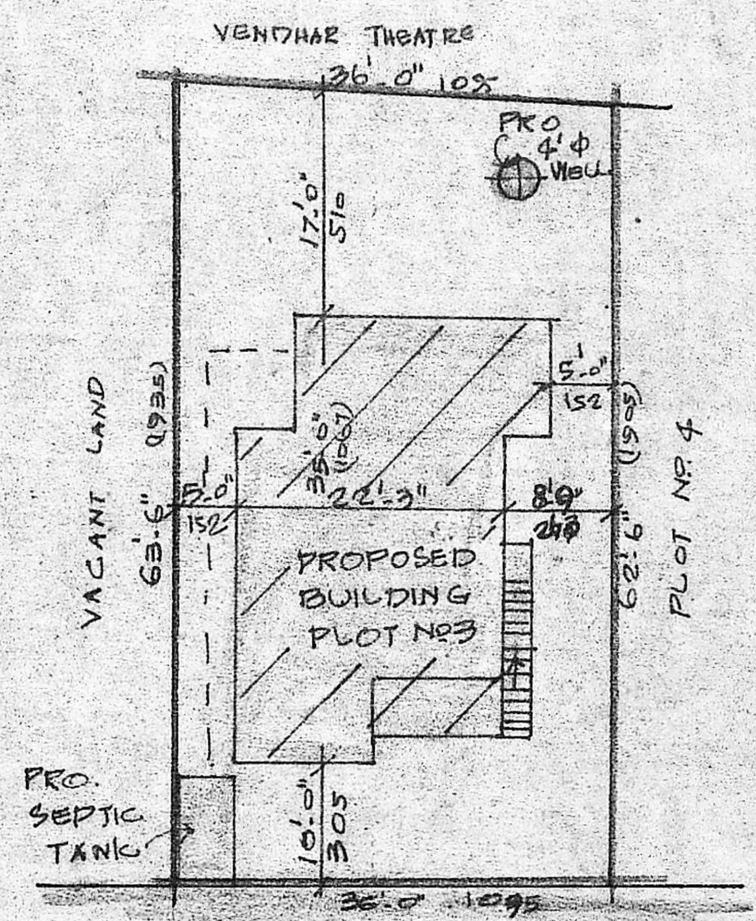

EXG. 24' WIDE ROAD

SITE PLAN
SCALE: 1:200

[Signature]
Civil Eng. Consultant &
Licensed Surveyor,
TAMBARAM MUNICIPALITY
57, THIRUVALLUVAR STREET,
SANNATHI PURAM,
EAST TAMBARAM, MADRAS 600 050.
LICENSED SURVEYOR

[Signature]
OWNER (N. SURESH)