


PLAN SHOWING THE PRO. CONSTRUCTION OF A RESIDENCIAL BUILDING  
 IN PLOT NO 7 OF R.S.NO. 73/1 OF ERNAVOOR VILLAGE NEAR THIRUVEETHI AMMAN  
 KOIL STREET THIRUVOTTIYUR MUNICIPALITY SCALE 1 INCH - 8 FEET  
 PLOT NO 6 PLANNING PERMISSION APPD. BY MMDA IN A/747/89 MMDA DT 10.8.89

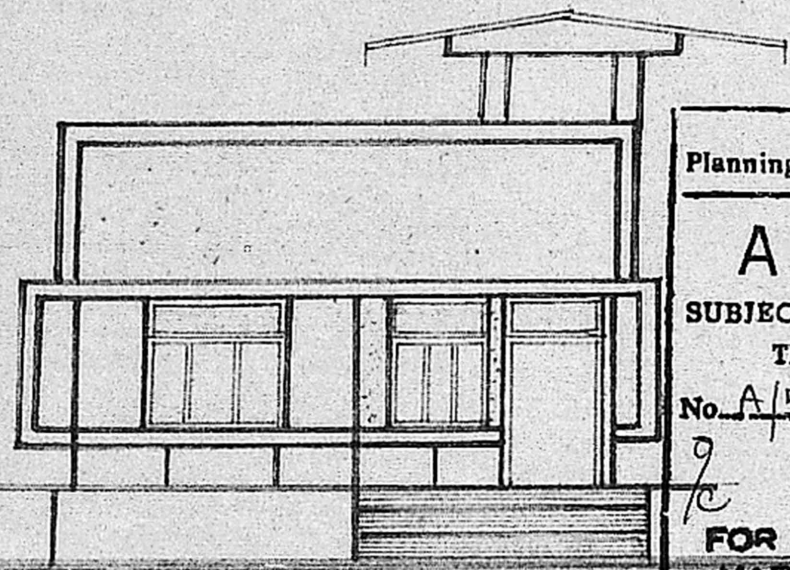

FRONT ELEVATION

Planning Permit No. A/1099/90  
**APPROVED**  
 SUBJECT TO THE CONDITIONS IN  
 THIS OFFICE LETTER  
 No. A/5281/90  
 C. R. Thirumala  
 FOR MEMBER SECRETARY  
 MADRAS METROPOLITAN  
 DEVELOPMENT AUTHORITY  
 MADRAS - 600 008.

PARAPET WALL IN R.C.C. SUNSHADE IN C.C. 1:2:4  
 R.C.C. ROOF SLAB IN C.C. 1:2:4

FLOORING WITH C.C. 1:4:8


EARTH FILLING SAND FILLING  
 FOUNDATION IN C.C. 1:4:8

SECTION ON AA




$20 \times 28 = 560$   
 $\frac{51+53}{2} \times 30 = 1560$   
 $144.9 \text{ m}^2$   
 $\frac{52}{145} = 36\%$


PLAN AND SECTION OF SEPTIC TANK

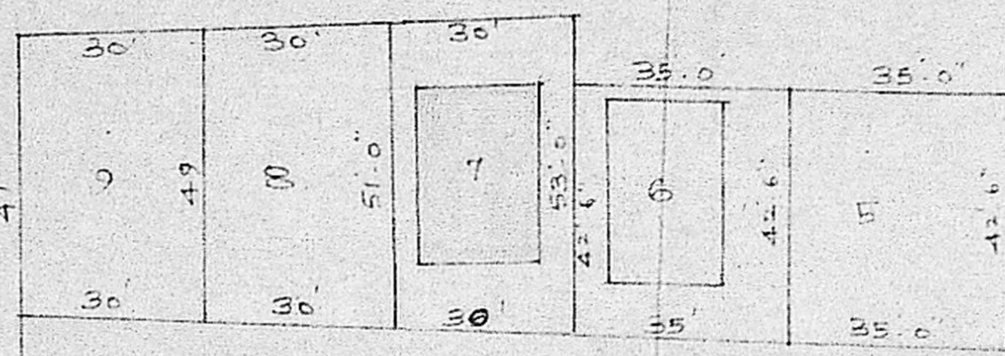

20' ROAD

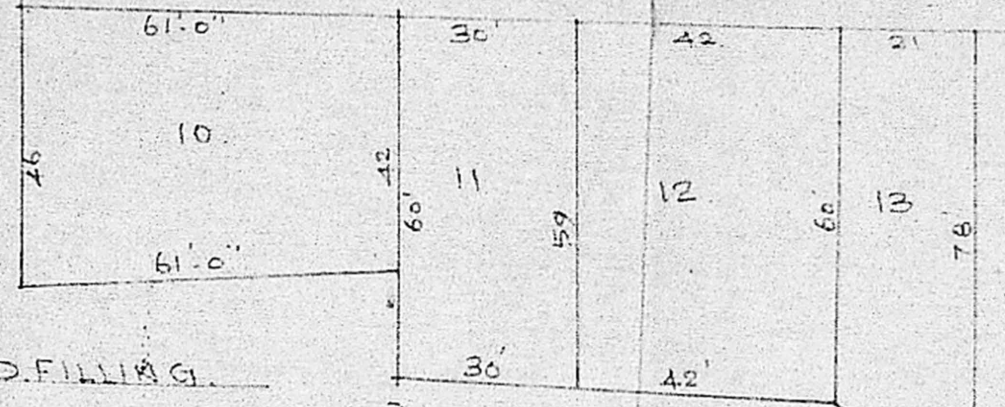


Scrutiny Plan  
 A 5281/90  
 PT OF LAY OUT  
 SCALE 1 INCH - 33 FT  
 26/3

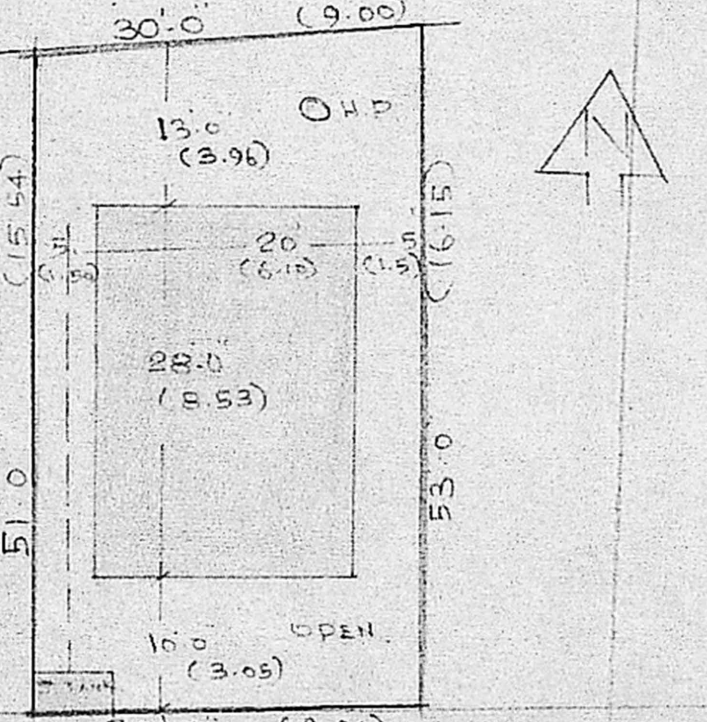

ROAD 20' (6.00)

SITE PLAN  
 SCALE 1 INCH - 16 FEET

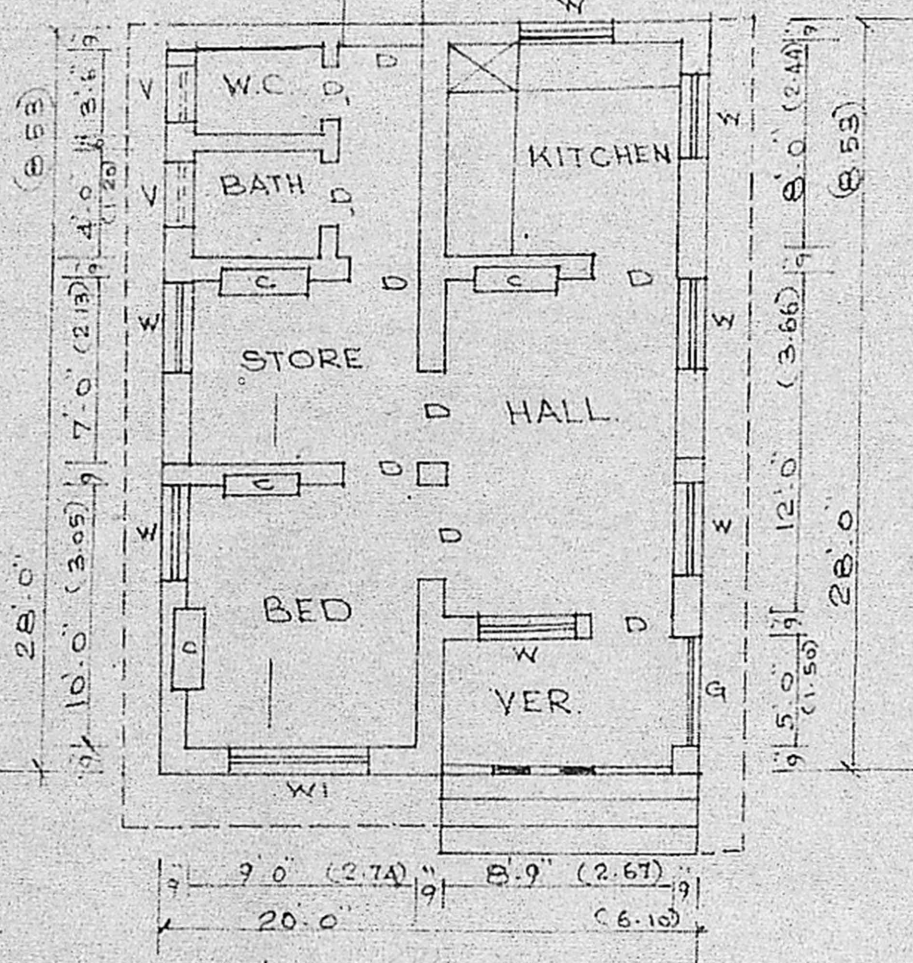

PLAN OF GROUND FLOOR

REFERENCE

D. DOOR	33x66	100x185
D1 DOOR	26x60	075x180
W WINDOW	36x46	105x135
W1 WINDOW	40x50	120x150
Y VENTILATOR	30x20	090x060
AREA OF THE SITE	1560	OR 145M <sup>2</sup>
PRO BUILDING	560	OR 52M <sup>2</sup>
PLOT COVERAGE	36%	OR 36%
PLOT BOUNDARY	SHOWN	
PRO. BUILDING	SHOWN	
EX. ROADS	SHOWN	

APPLICANT:  
 K. RAGOTHAMAN,  
 LICENSED SURVEYOR  
 THIRUVOTTIYUR MUNICIPALITY,  
 40-D, NELUKARAN, STREET,  
 THIRUVOTTIYUR, MADRAS-600 019